


7+033.05 COFFER EX - 18.6311 M²

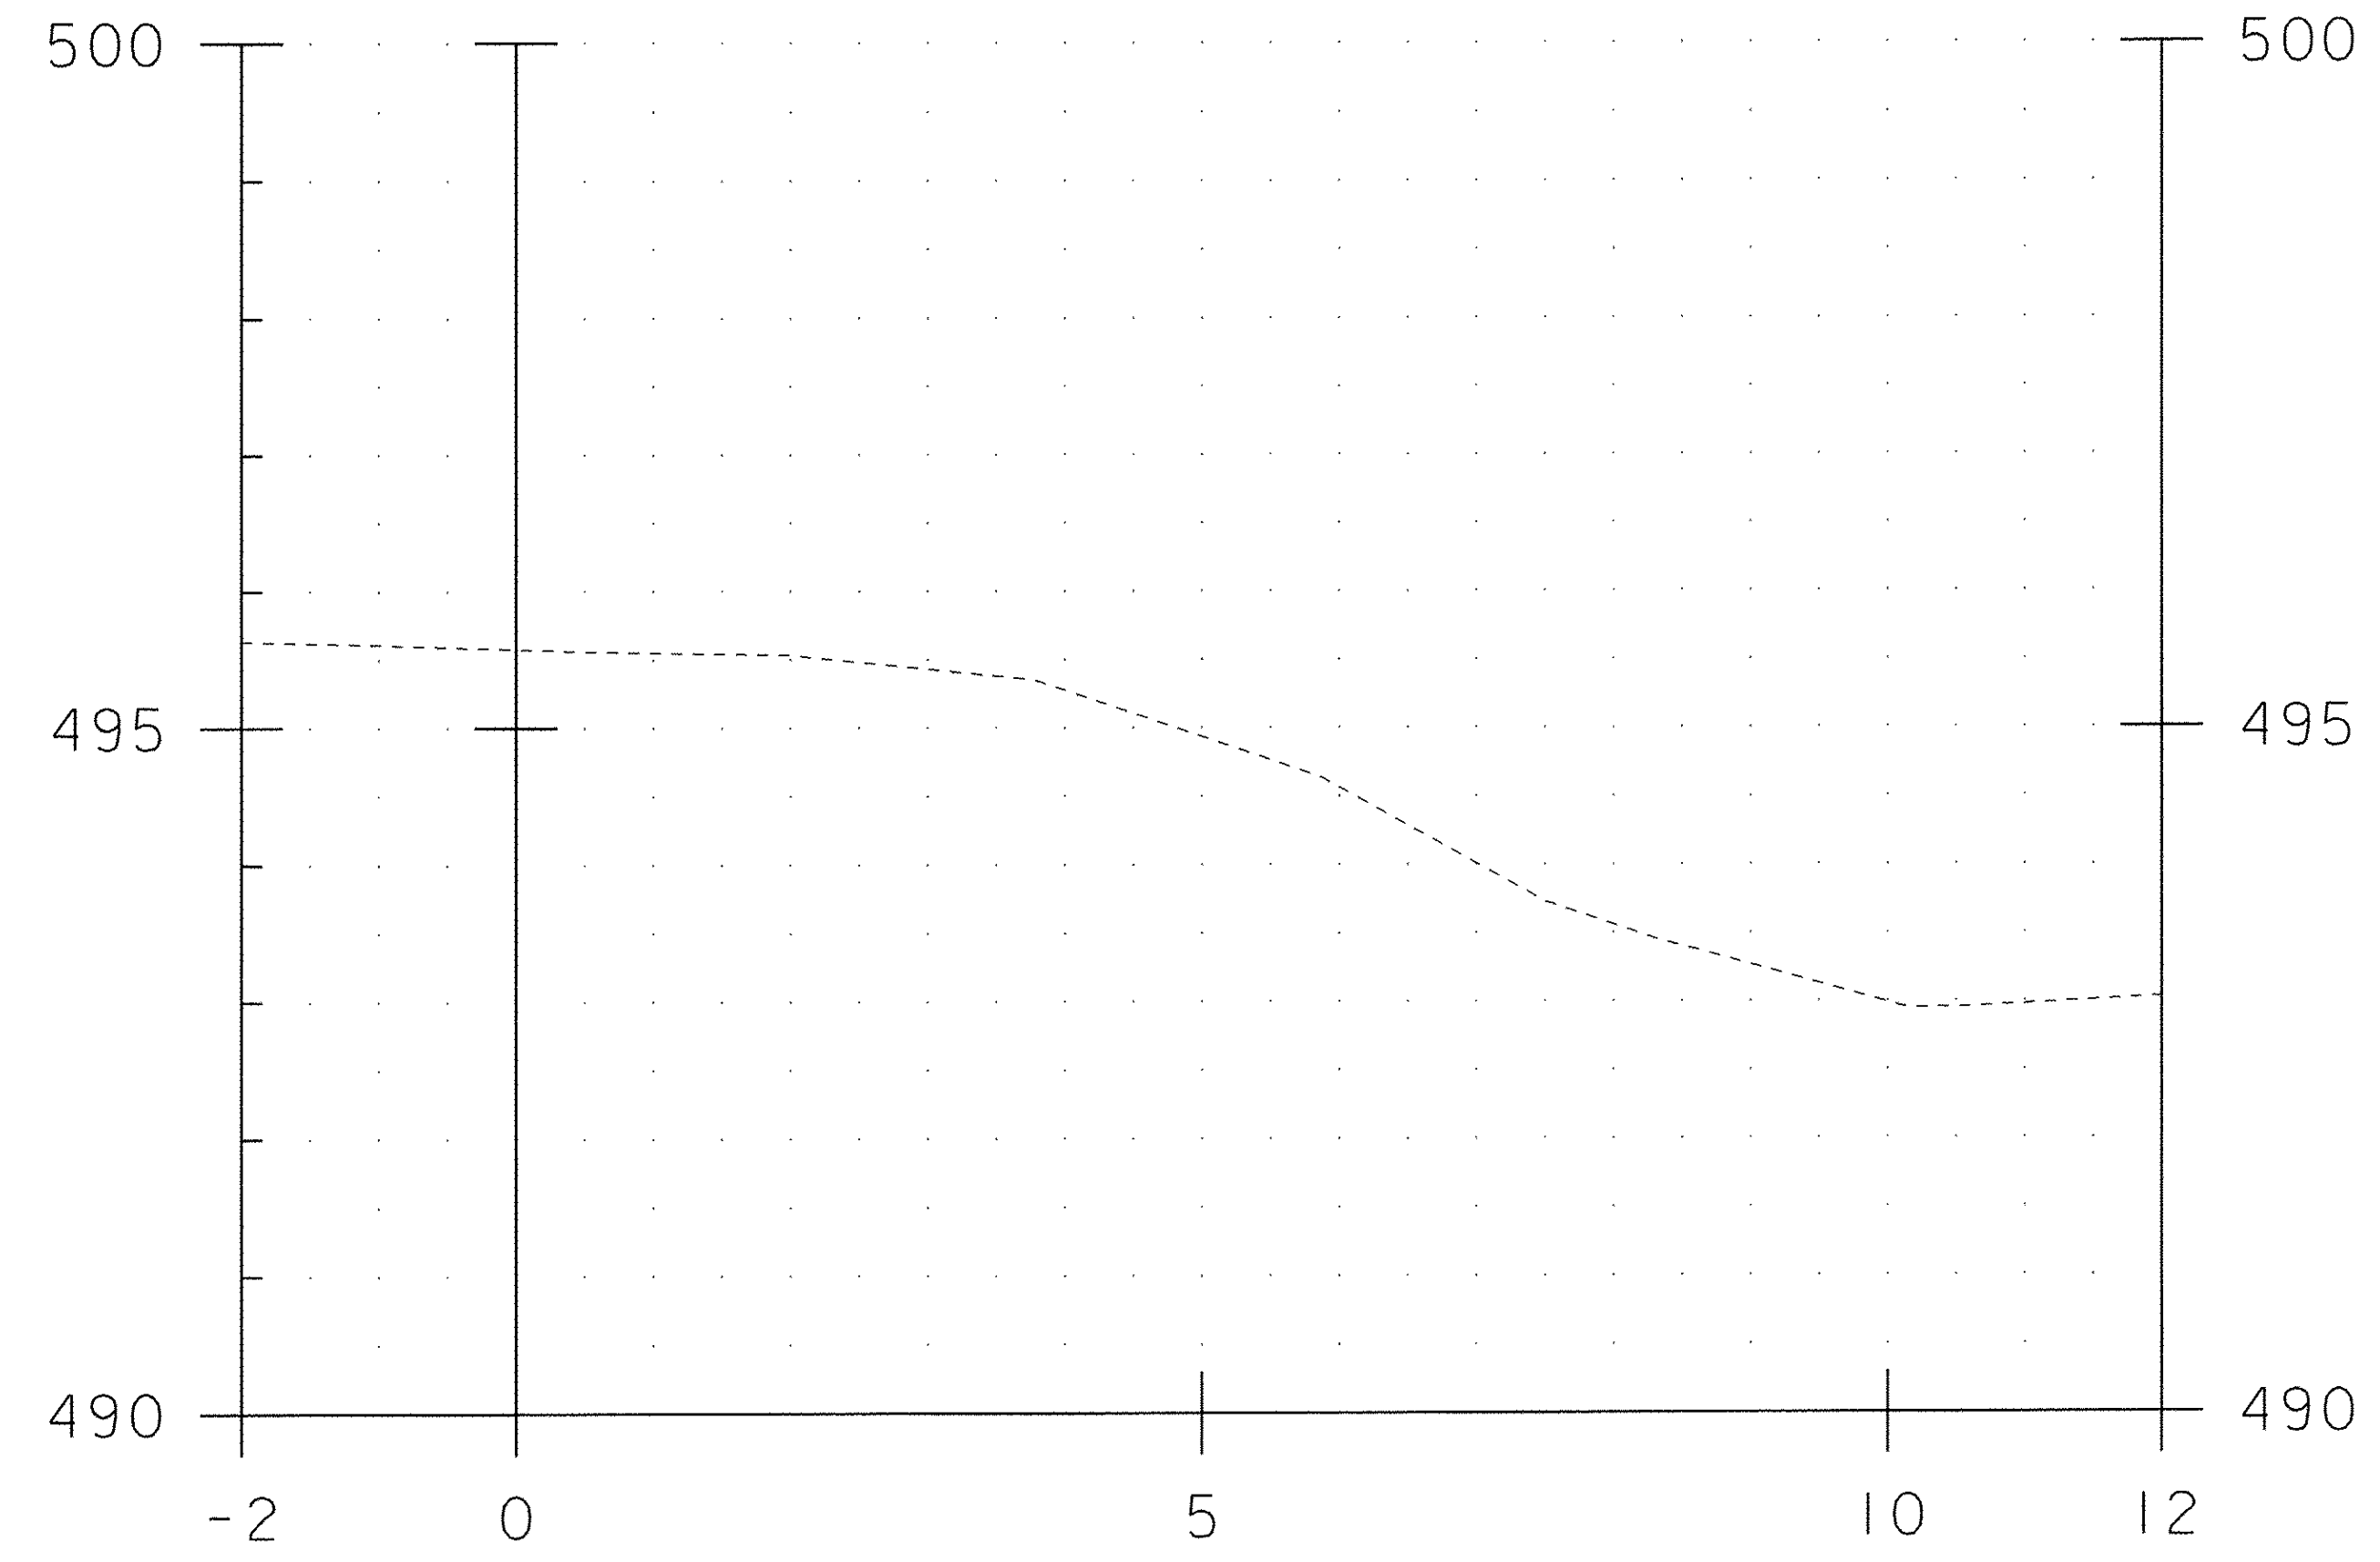

7+035.70

BRIDGE 19 ABUTMENT 1
COFFERDAM SECTIONS 4

PROJECT NAME: CHITTENDEN	PLOT DATE: 26-MAY-2010
PROJECT NUMBER: STP 1443(45)	DRAWN BY: C. MOONEY
FILE NAME: 96j236/str/sj236_Coffxs.dgn	CHECKED BY: C. CARLSON
PROJECT LEADER: C. CARLSON	SHEET 5 OF 18
DESIGNED BY: C. CARLSON	
BR 19 ABUT 1 COFFERDAM XS 4	

STA. 7+033 TO STA. 7+036