


7+026.89

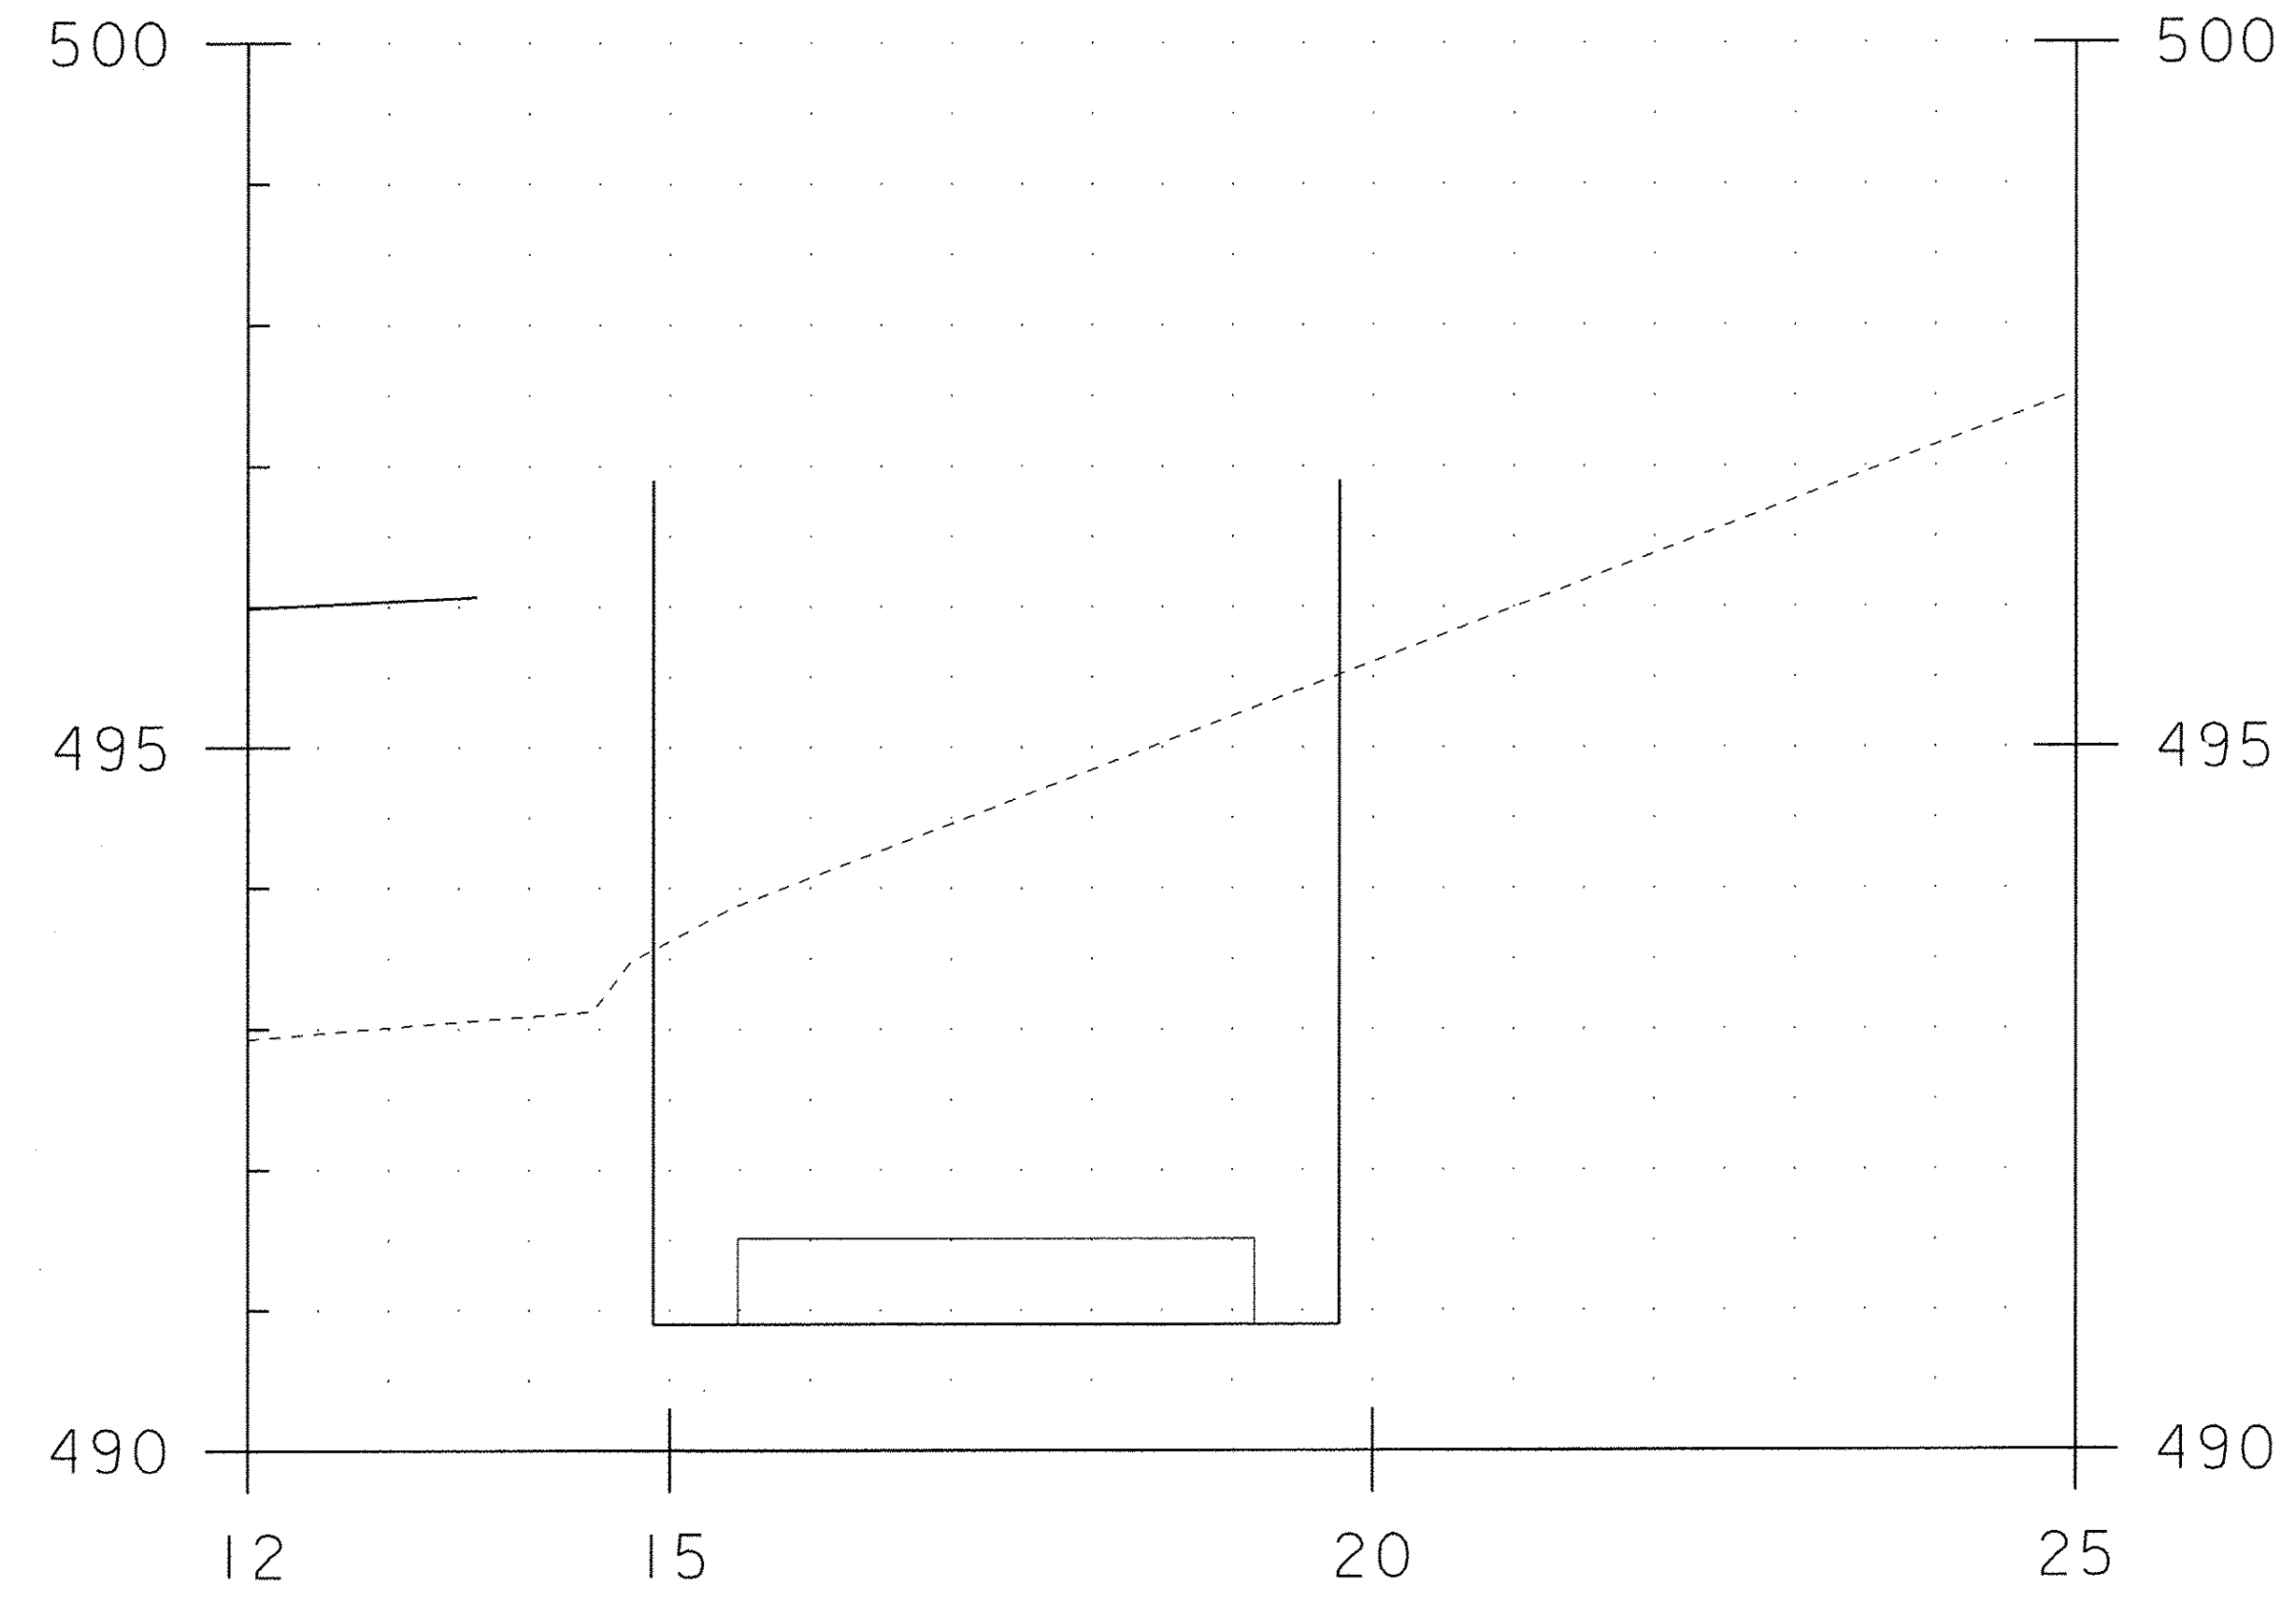

7+029.32 COFFER EX - 17.9137 m<sup>2</sup>

BRIDGE 19 ABUTMENT 2  
COFFERDAM SECTIONS 1

PROJECT NAME: CHITTENDEN	PLOT DATE: 26-MAY-2010
PROJECT NUMBER: STP 1443(45)	DRAWN BY: C. MOONEY
FILE NAME: 96j236/str/sj236_CoffXs.dgn	DESIGNED BY: C. CARLSON
PROJECT LEADER: C. CARLSON	CHECKED BY: C. CARLSON
BR 19 ABUT 2 COFFERDAM XS 1	SHEET 6 OF 18

STA. 7+027 TO STA. 7+029