


7+039.08

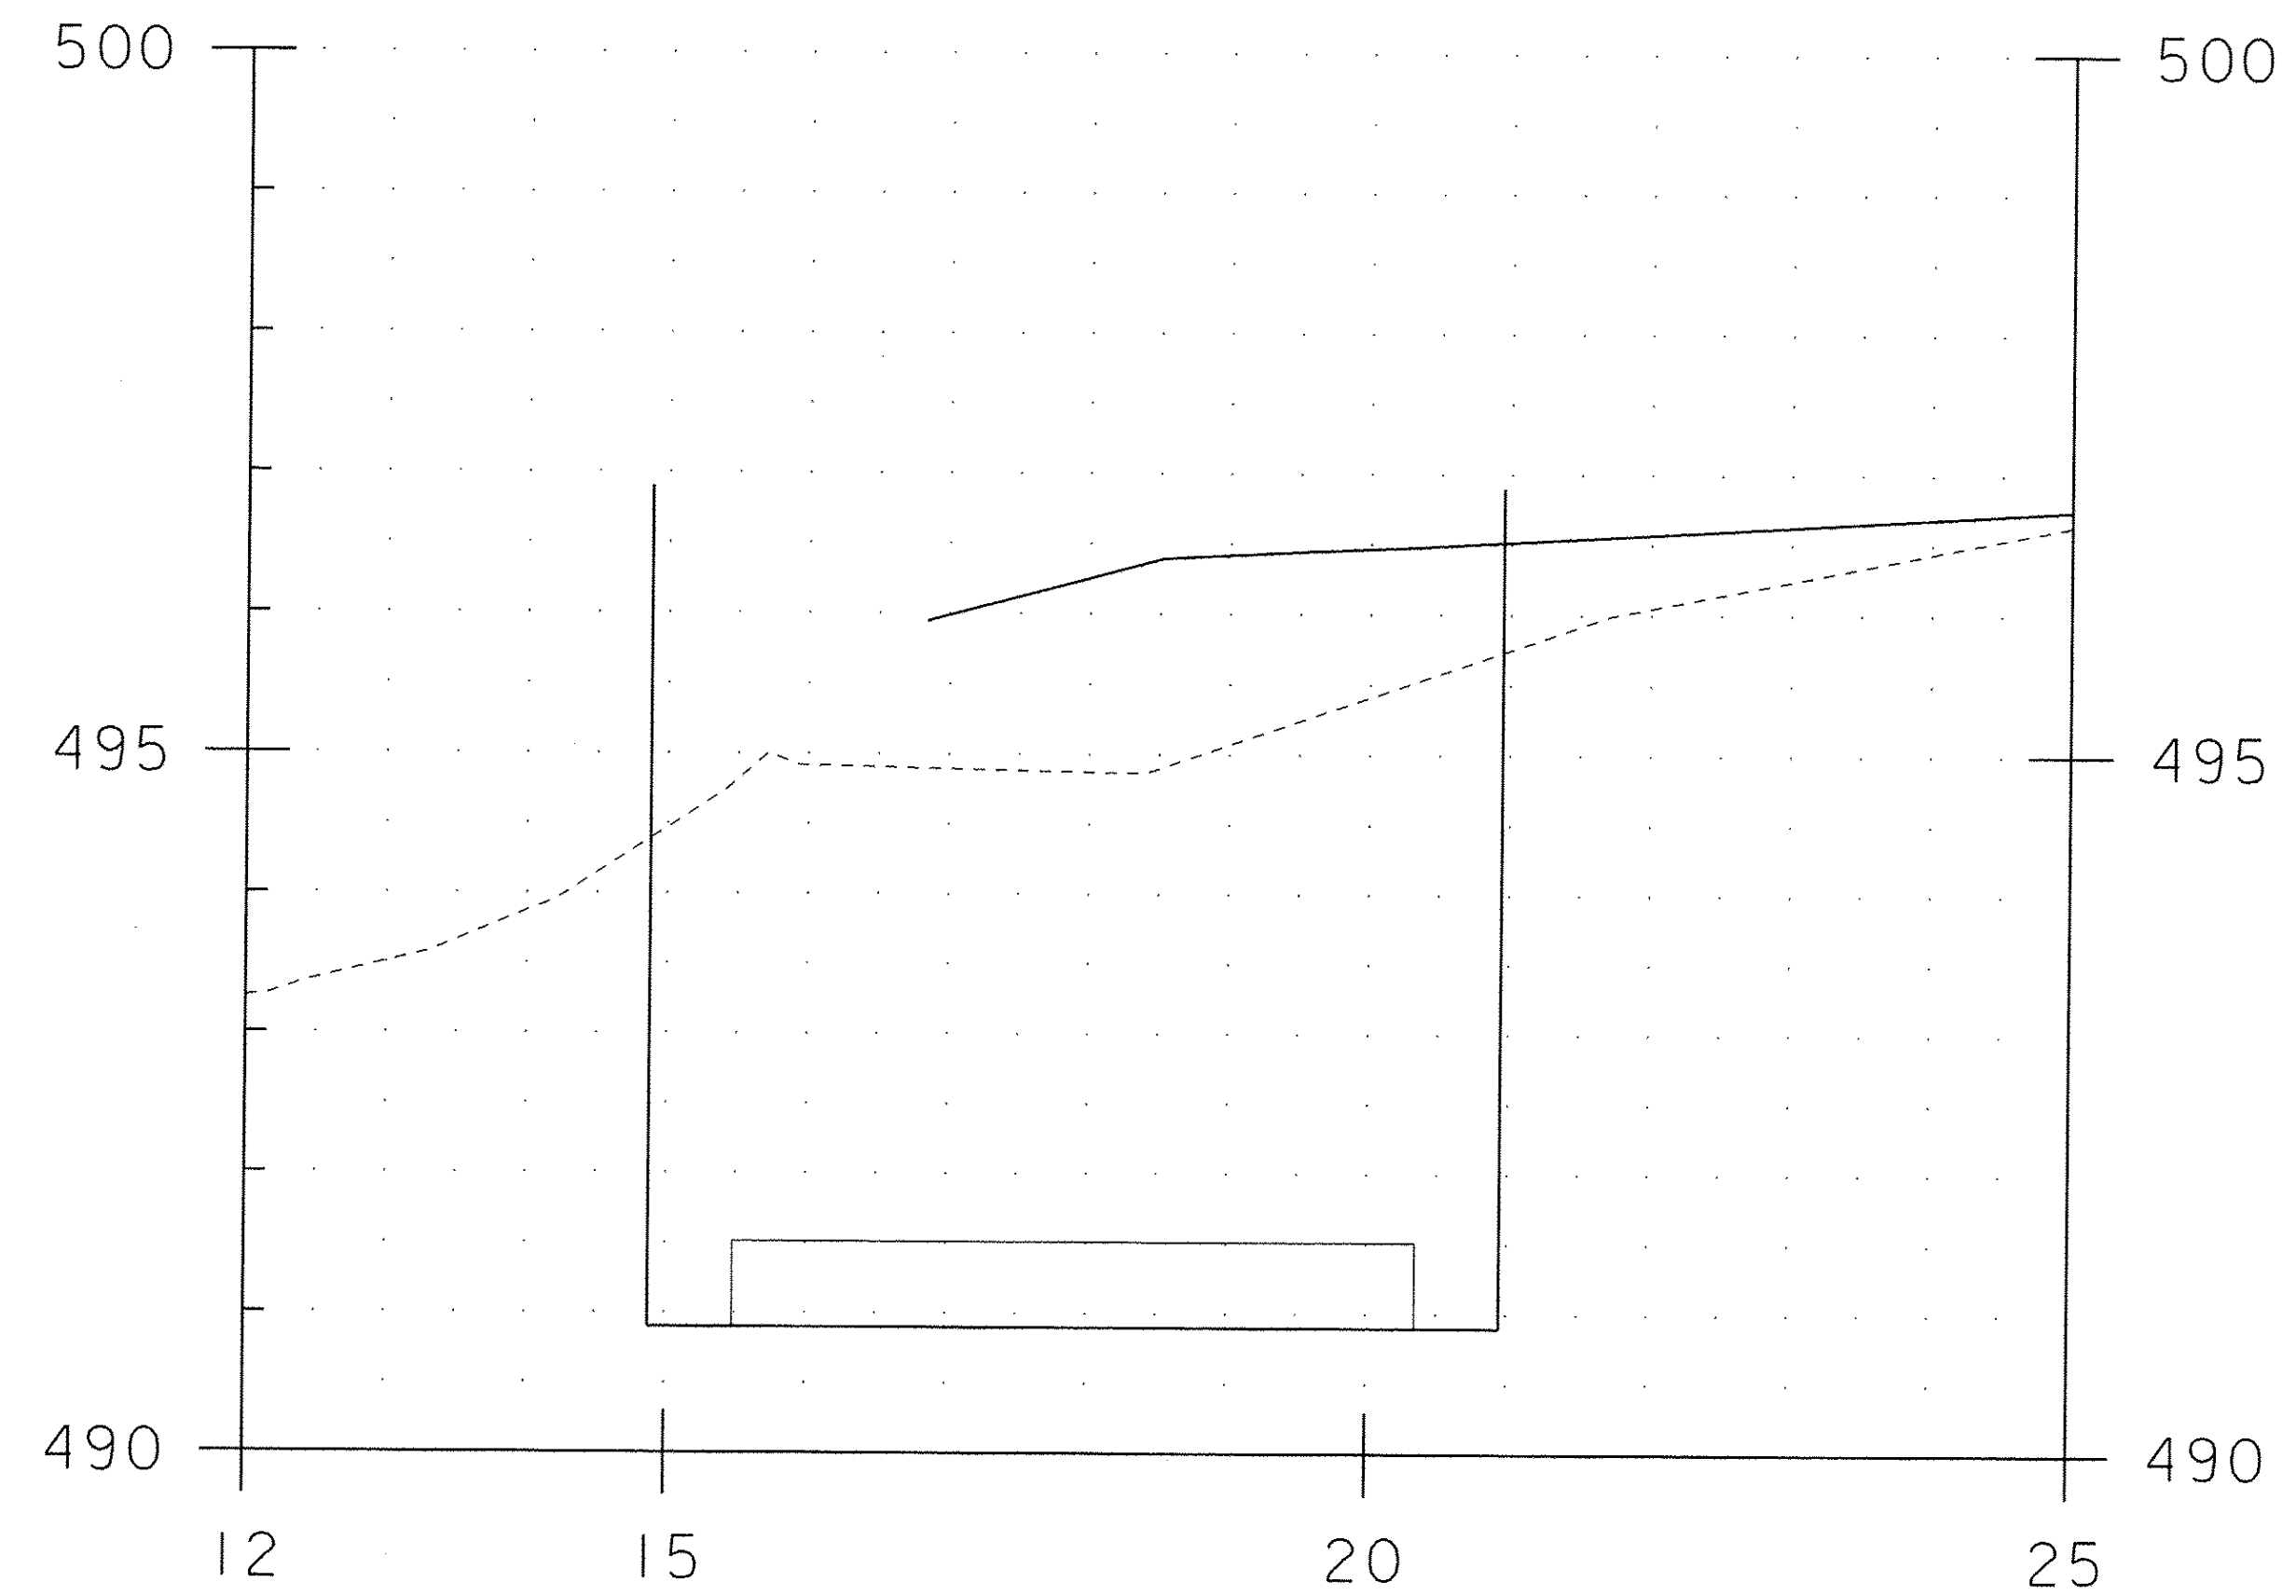

7+040.79 COFFEREX - 25.0882 M<sup>2</sup>

BRIDGE 19 ABUTMENT 2  
COFFERDAM SECTIONS 3

|                 |              |                             |                             |             |             |
|-----------------|--------------|-----------------------------|-----------------------------|-------------|-------------|
| PROJECT NAME:   | CHITTENDEN   | FILE NAME:                  | 96j236/str/sj236_Coffxs.dgn | PLOT DATE:  | 26-MAY-2010 |
| PROJECT NUMBER: | STP 1443(45) | PROJECT LEADER:             | C. CARLSON                  | DRAWN BY:   | C. MOONEY   |
|                 |              | DESIGNED BY:                | C. CARLSON                  | CHECKED BY: | C. CARLSON  |
|                 |              | BR 19 ABUT 2 COFFERDAM XS 3 |                             | SHEET       | 8 OF 18     |

STA. 7+039 TO STA. 7+041