


7+041.01 COFFER EX - 24.6009 M²

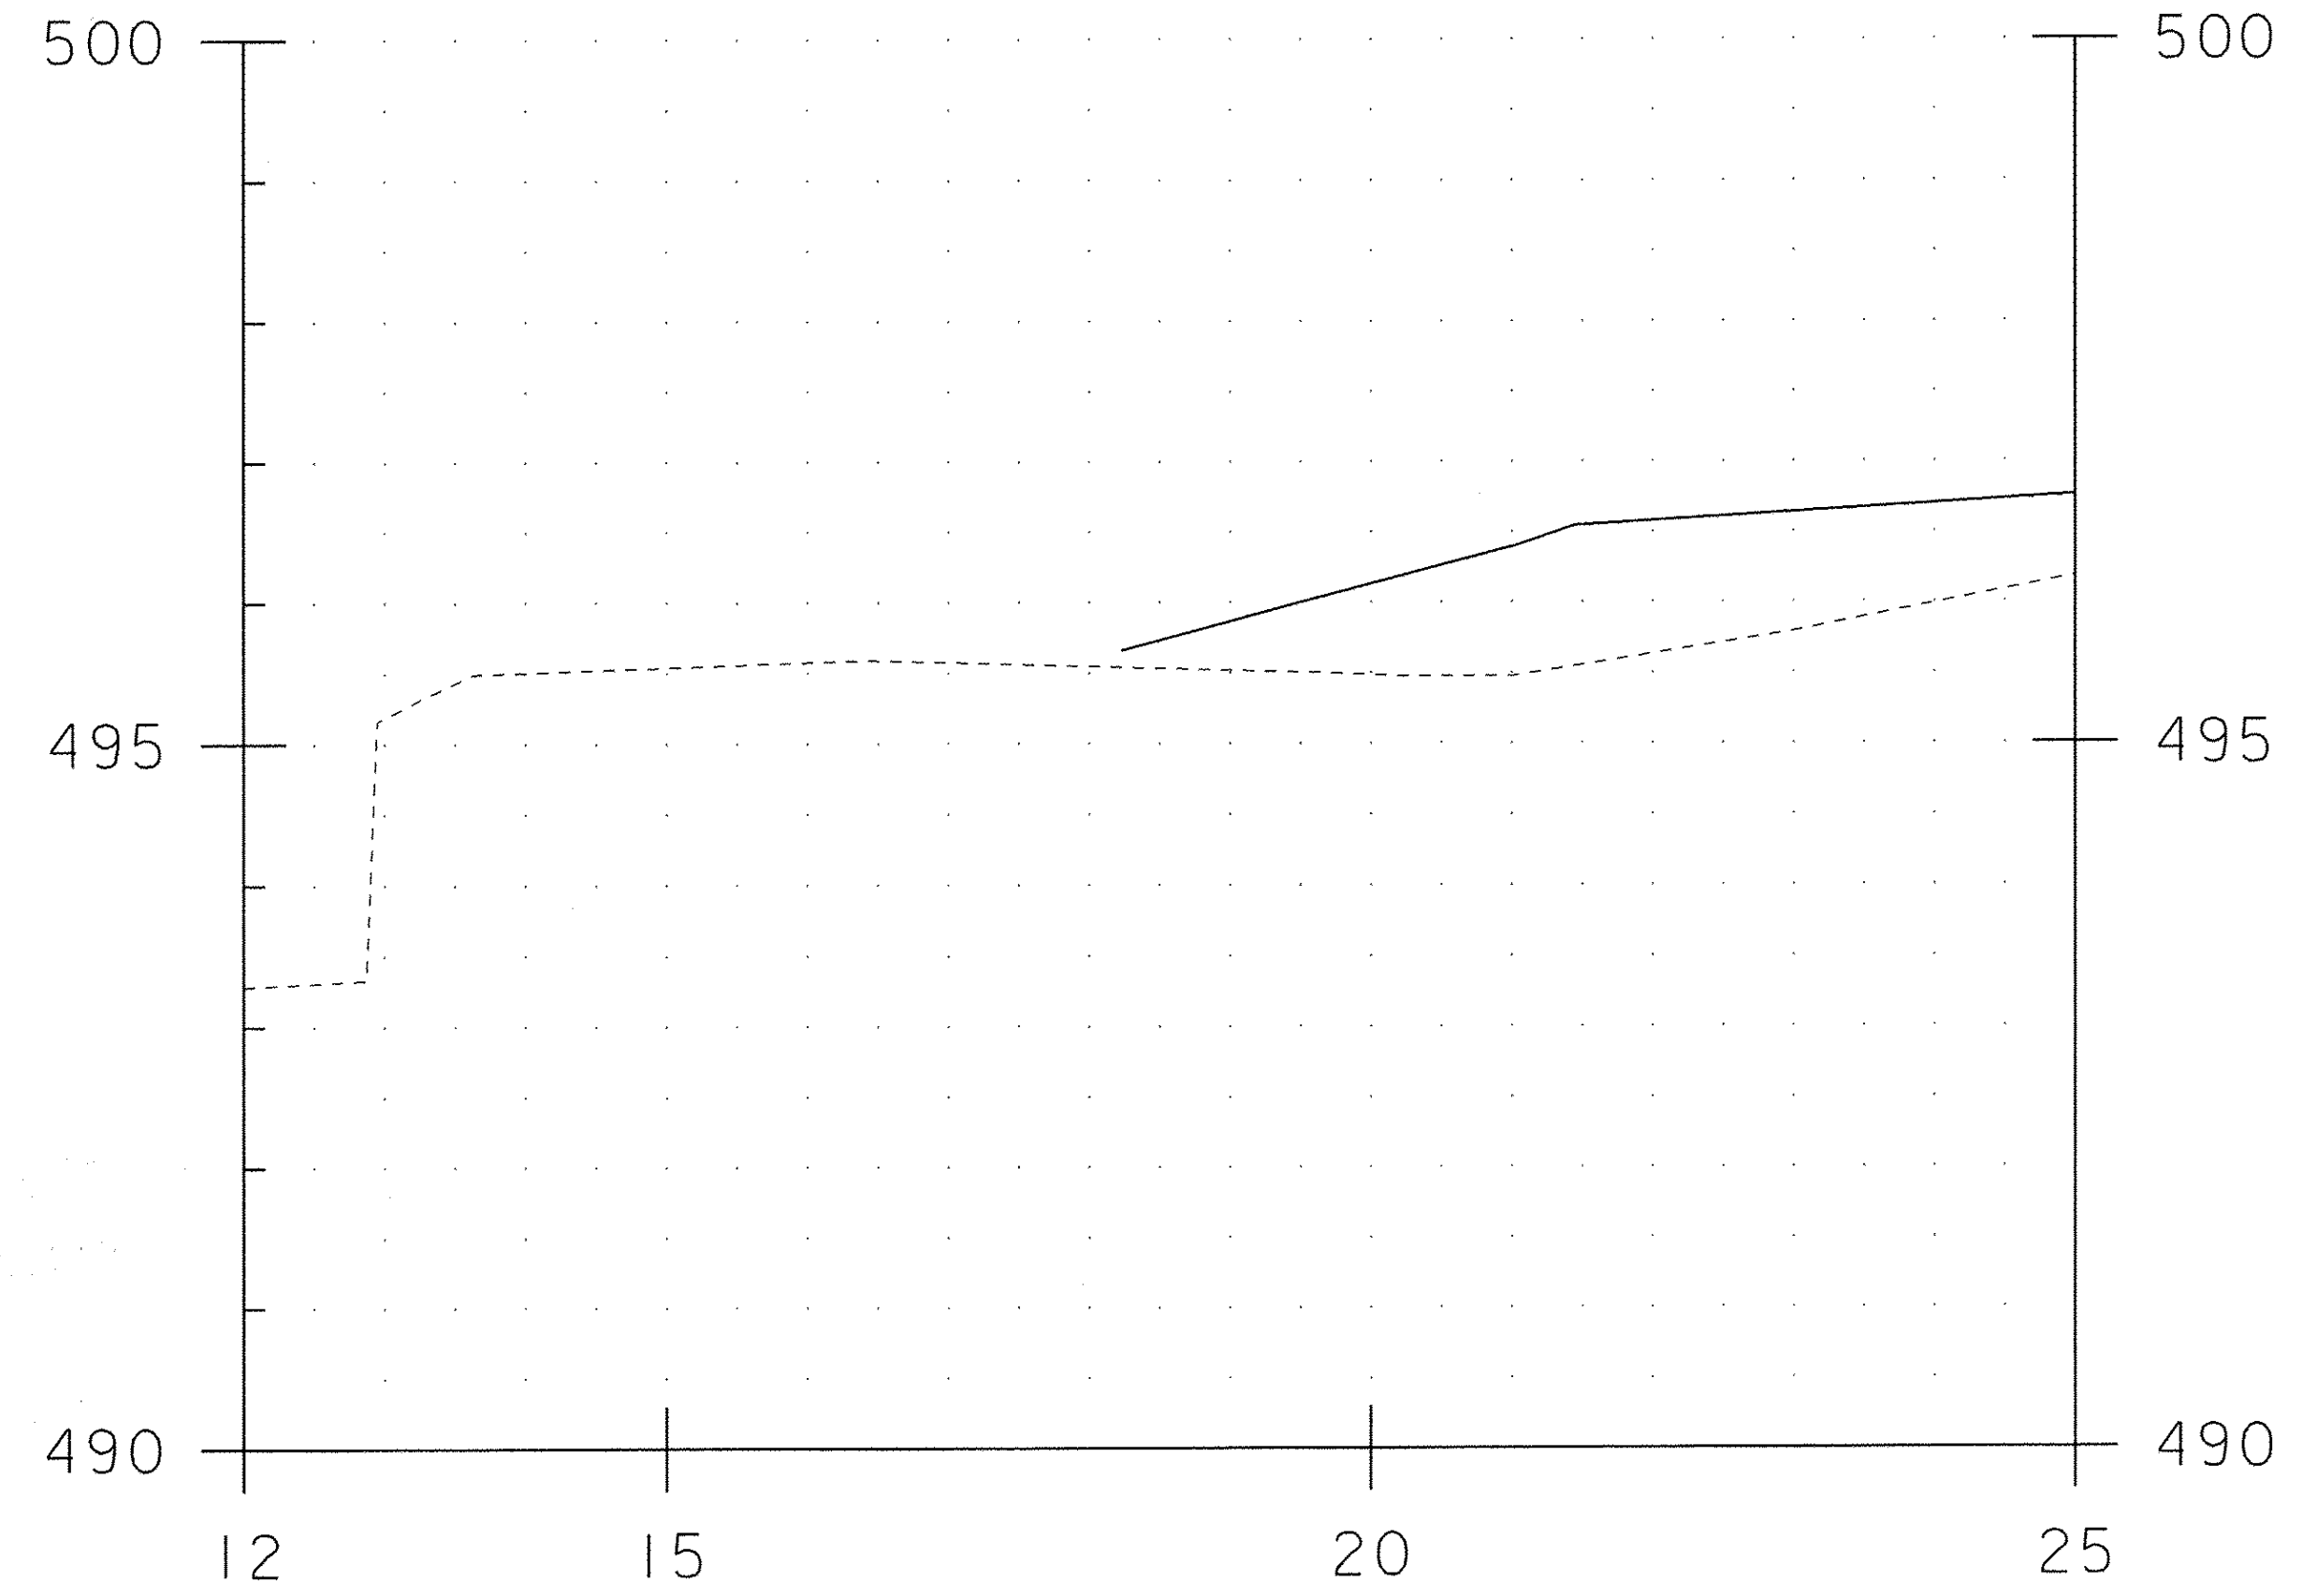

7+043.94

BRIDGE 19 ABUTMENT 2
COFFERDAM SECTIONS 4

PROJECT NAME:	CHITTENDEN	FILE NAME:	96j236/str/sj236_CoffXs.dgn	PLOT DATE:	26-MAY-2010
PROJECT NUMBER:	STP 1443(45)	PROJECT LEADER:	C. CARLSON	DRAWN BY:	C. MOONEY
		DESIGNED BY:	C. CARLSON	CHECKED BY:	C. CARLSON
		BR 19 ABUT 2 COFFERDAM XS 4		SHEET	9 OF 18

STA. 7+041 TO STA. 7+044