


9+021.75 COFFER EX 12.3474 m²

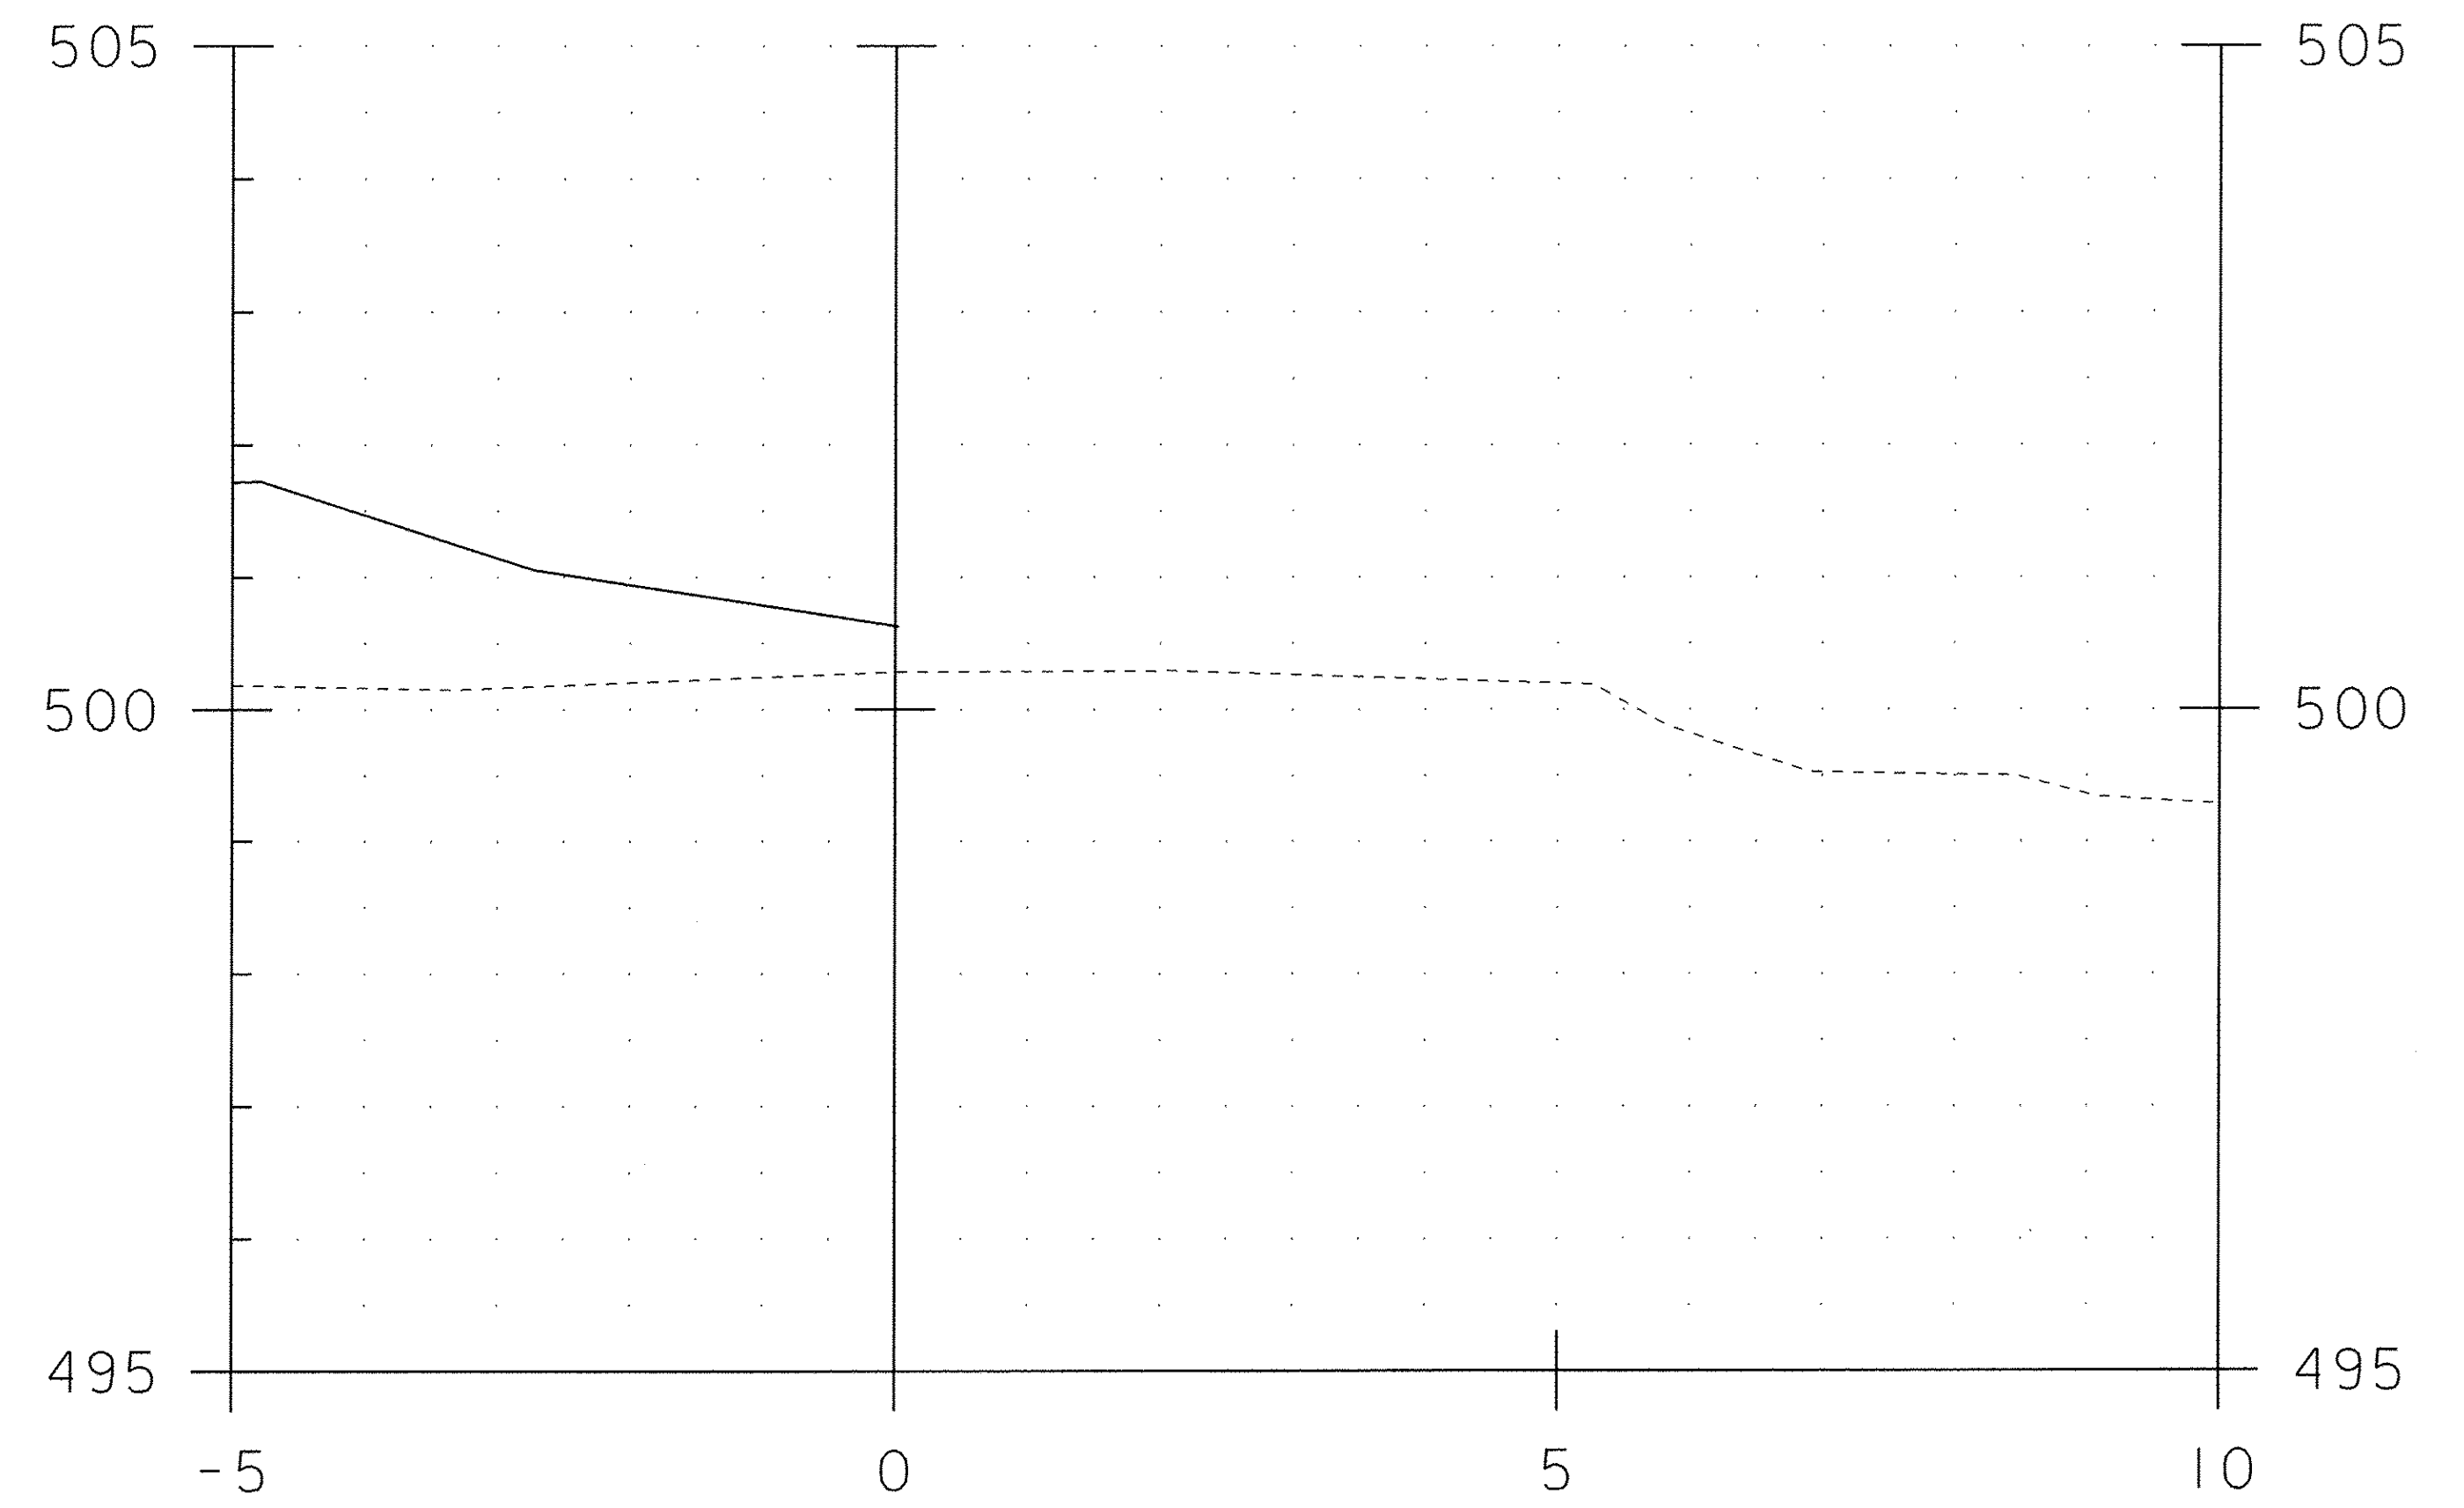

9+024.06

BRIDGE 20 ABUTMENT 1
COFFERDAM SECTIONS 4

PROJECT NAME:	CHITTENDEN	FILE NAME:	96j236/str/sj236_Coffxs.dgn	PLOT DATE:	26-MAY-2010
PROJECT NUMBER:	STP 1443(45)	PROJECT LEADER:	C. CARLSON	DRAWN BY:	C. MOONEY
		DESIGNED BY:	C. CARLSON	CHECKED BY:	C. CARLSON
		BR 20 ABUT 1 COFFERDAM XS 4		SHEET	14 OF 18

STA. 9+022 TO STA. 9+024