


9+018.42 ✓
 COFFER EX - 19.1739 M²
 DC G-2-A

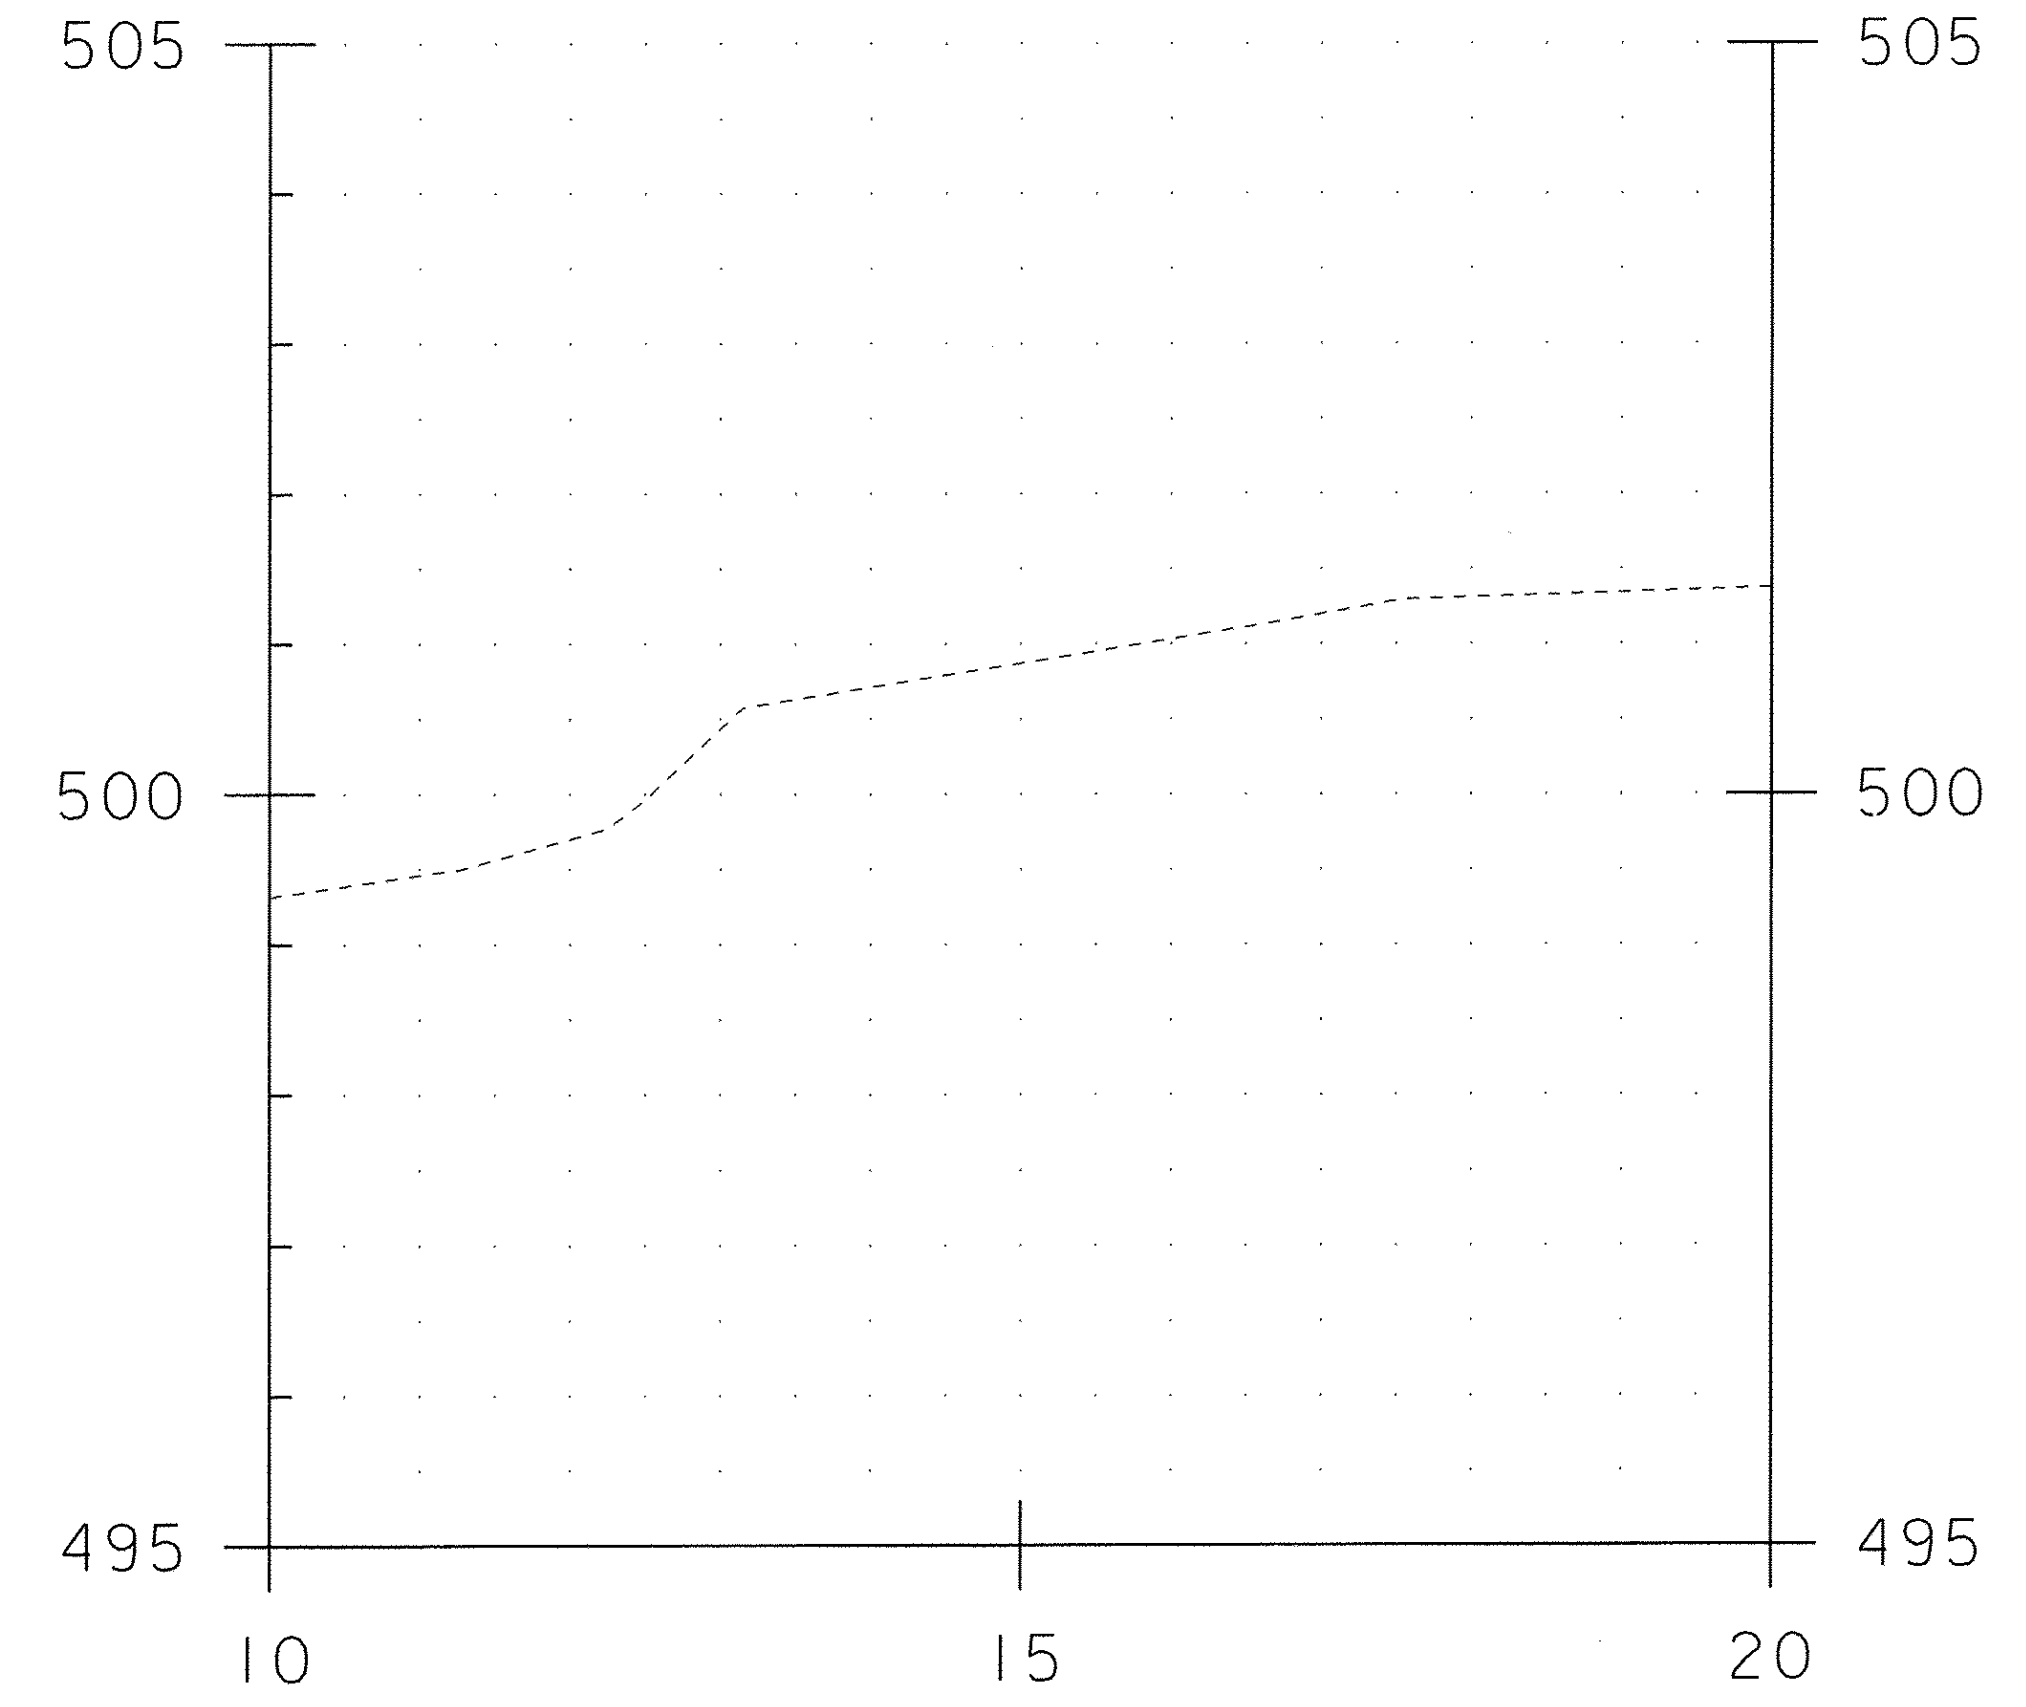

9+021.13

BRIDGE 20 ABUTMENT 2
 COFFERDAM SECTIONS 4

PROJECT NAME: CHITTENDEN	PLOT DATE: 26-MAY-2010
PROJECT NUMBER: STP 1443(45)	DRAWN BY: C. MOONEY
FILE NAME: 96j236/str/sj236_CoffXs.dgn	DESIGNED BY: C. CARLSON
DESIGNED BY: C. CARLSON	CHECKED BY: C. CARLSON
BR 20 ABUT 2 COFFERDAM XS 4	SHEET 18 OF 18

STA. 9+018 TO STA. 9+021