




# Profile TH 41

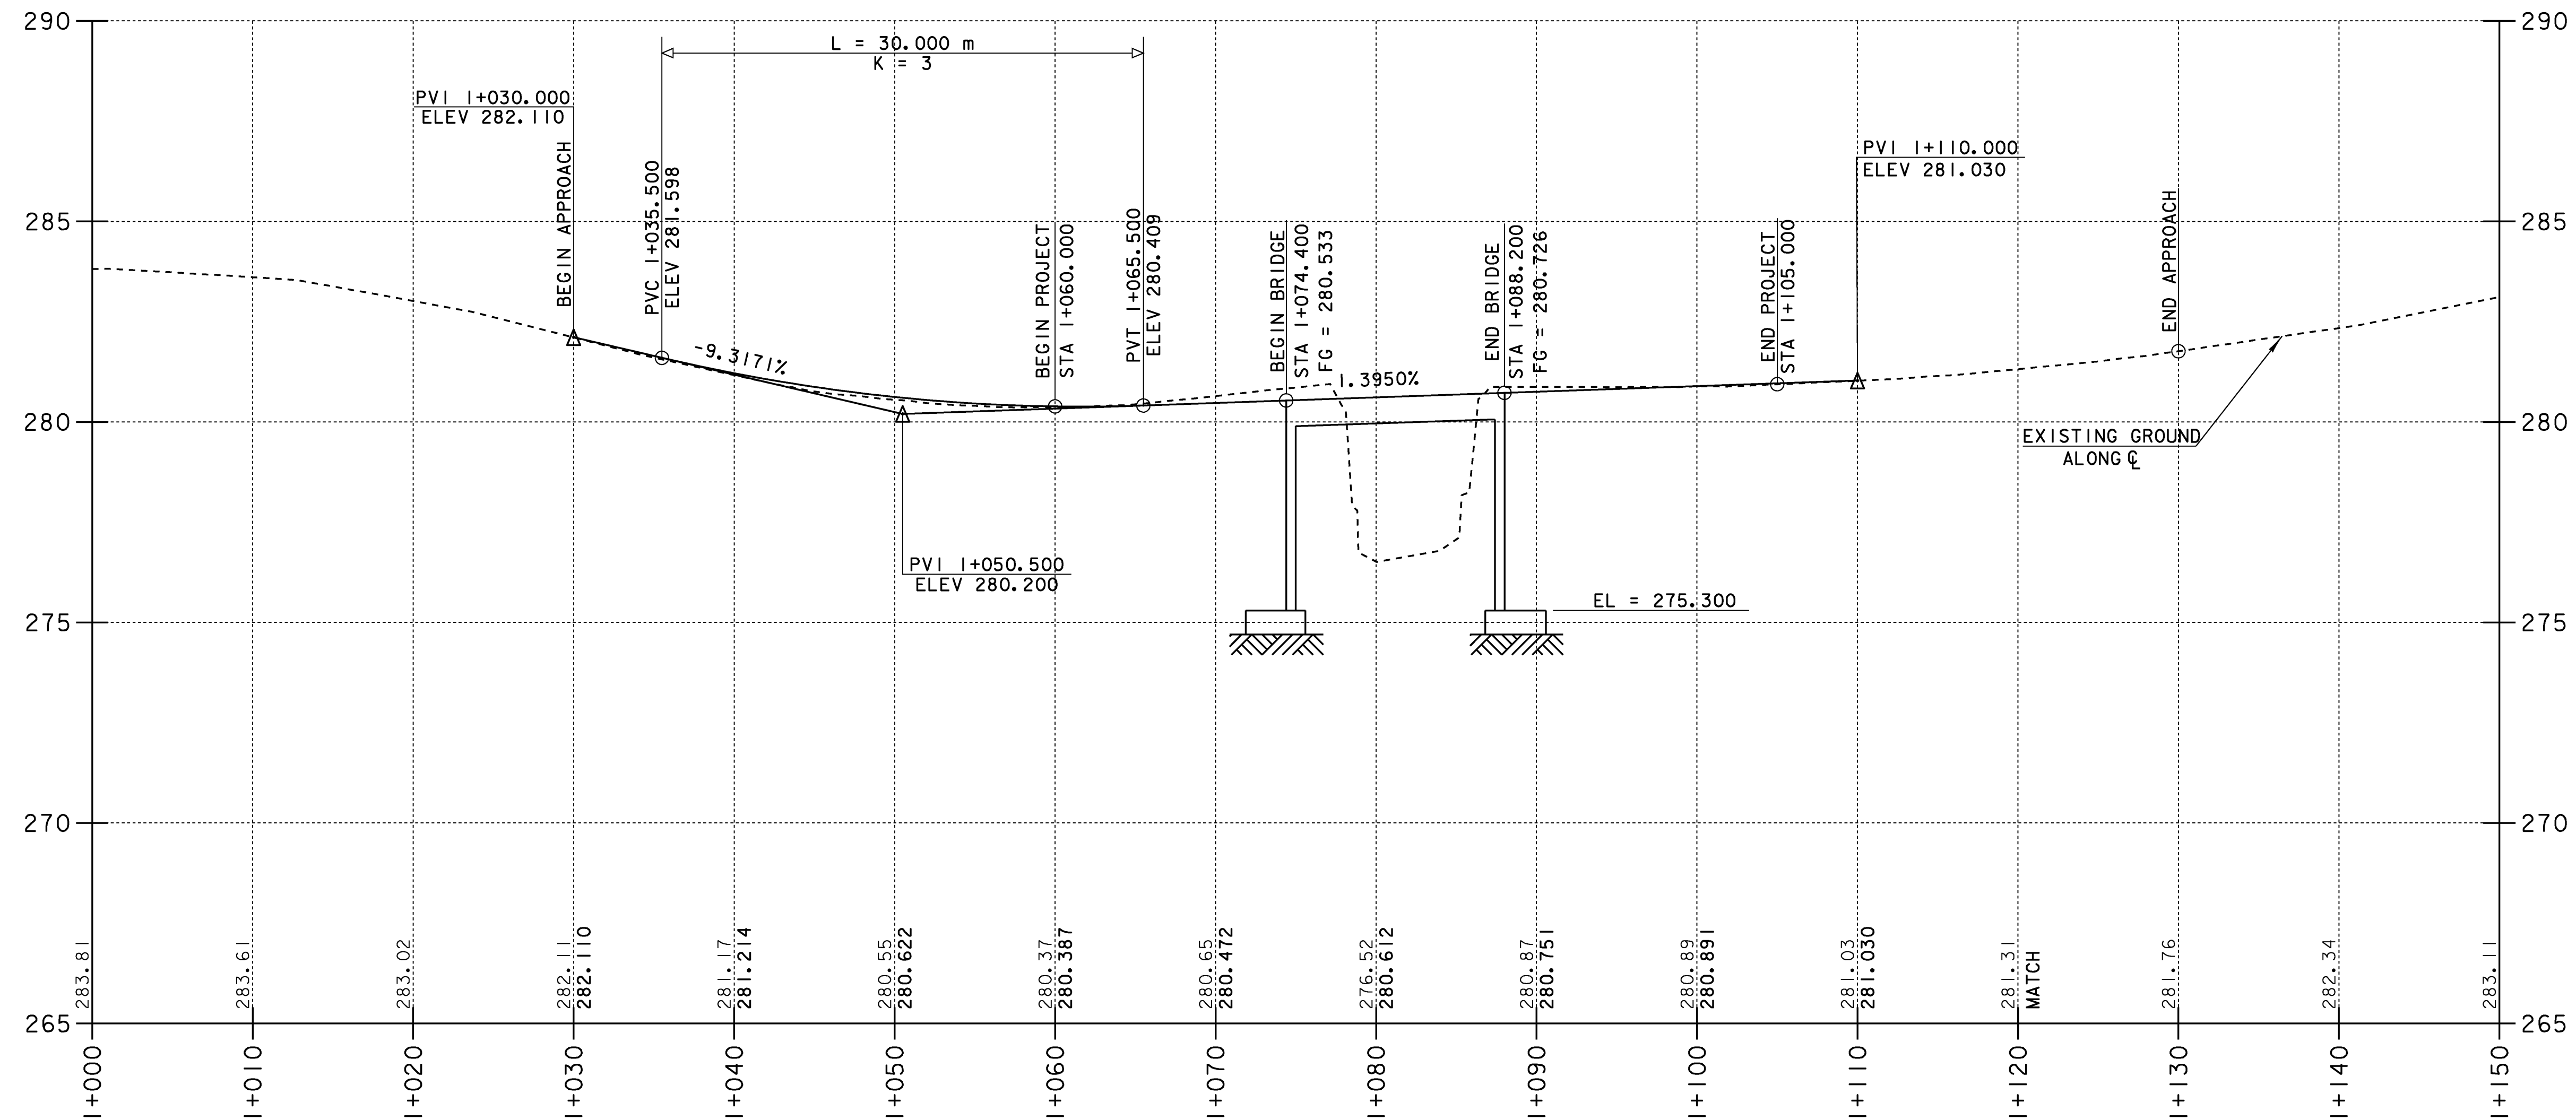


NOTE:  
EXISTING CENTERLINE ELEVATIONS ARE SHOWN TO THE HUNDREDTH.  
PROPOSED CENTERLINE ELEVATIONS ARE SHOWN TO THE THOUSANDTH.

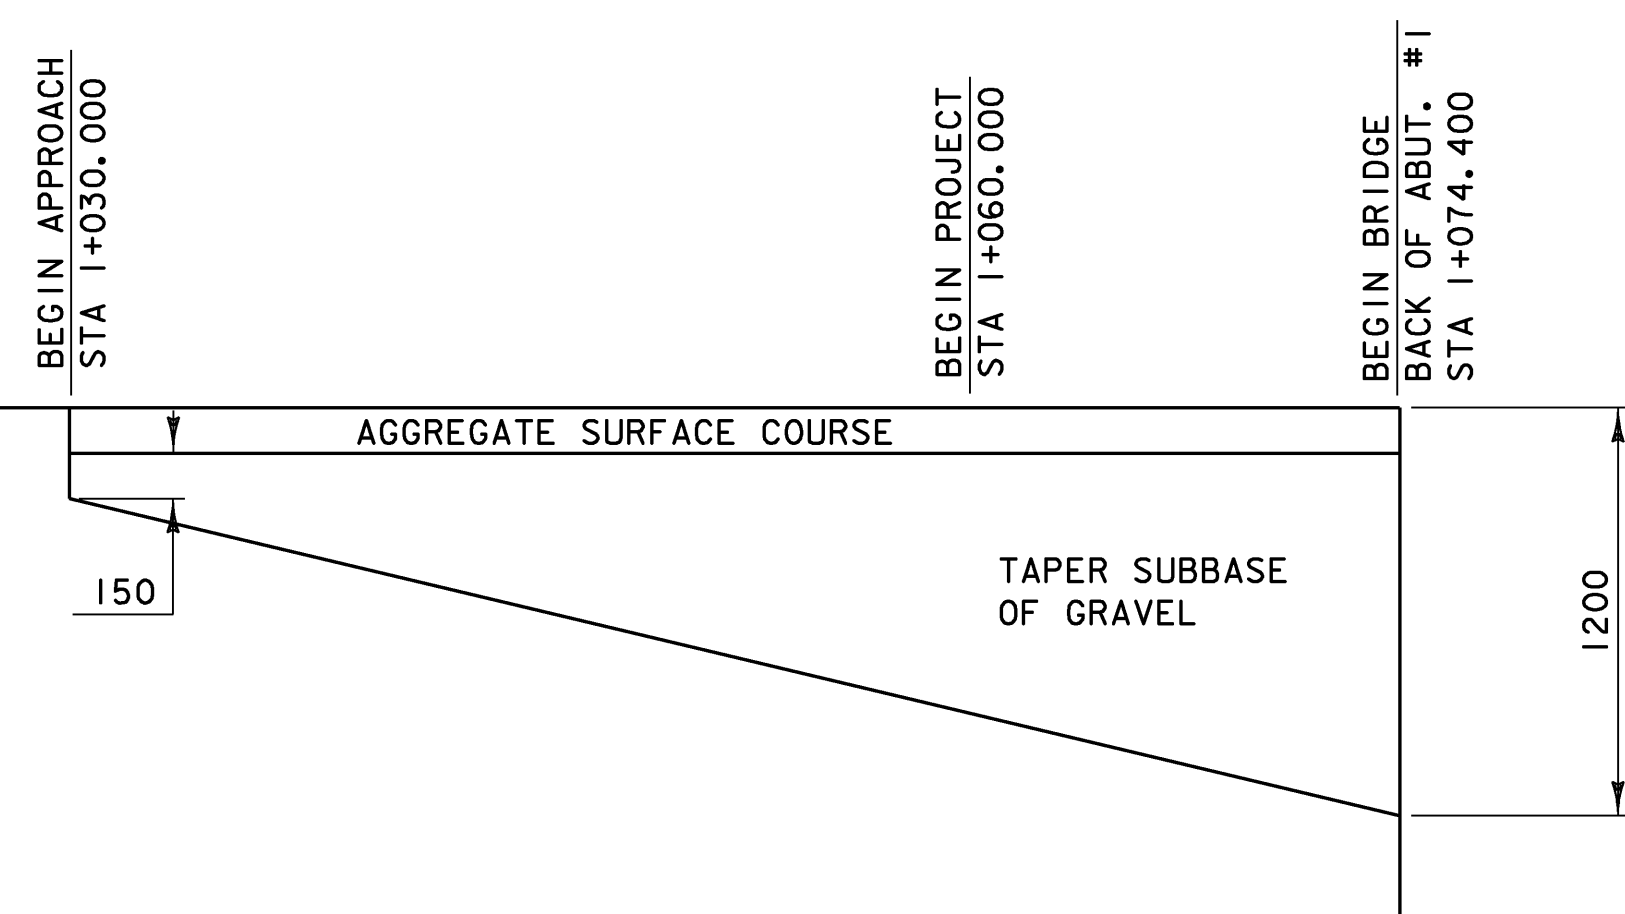

**SUBBASE TRANSITION @ BEGIN PROJECT**  
nts

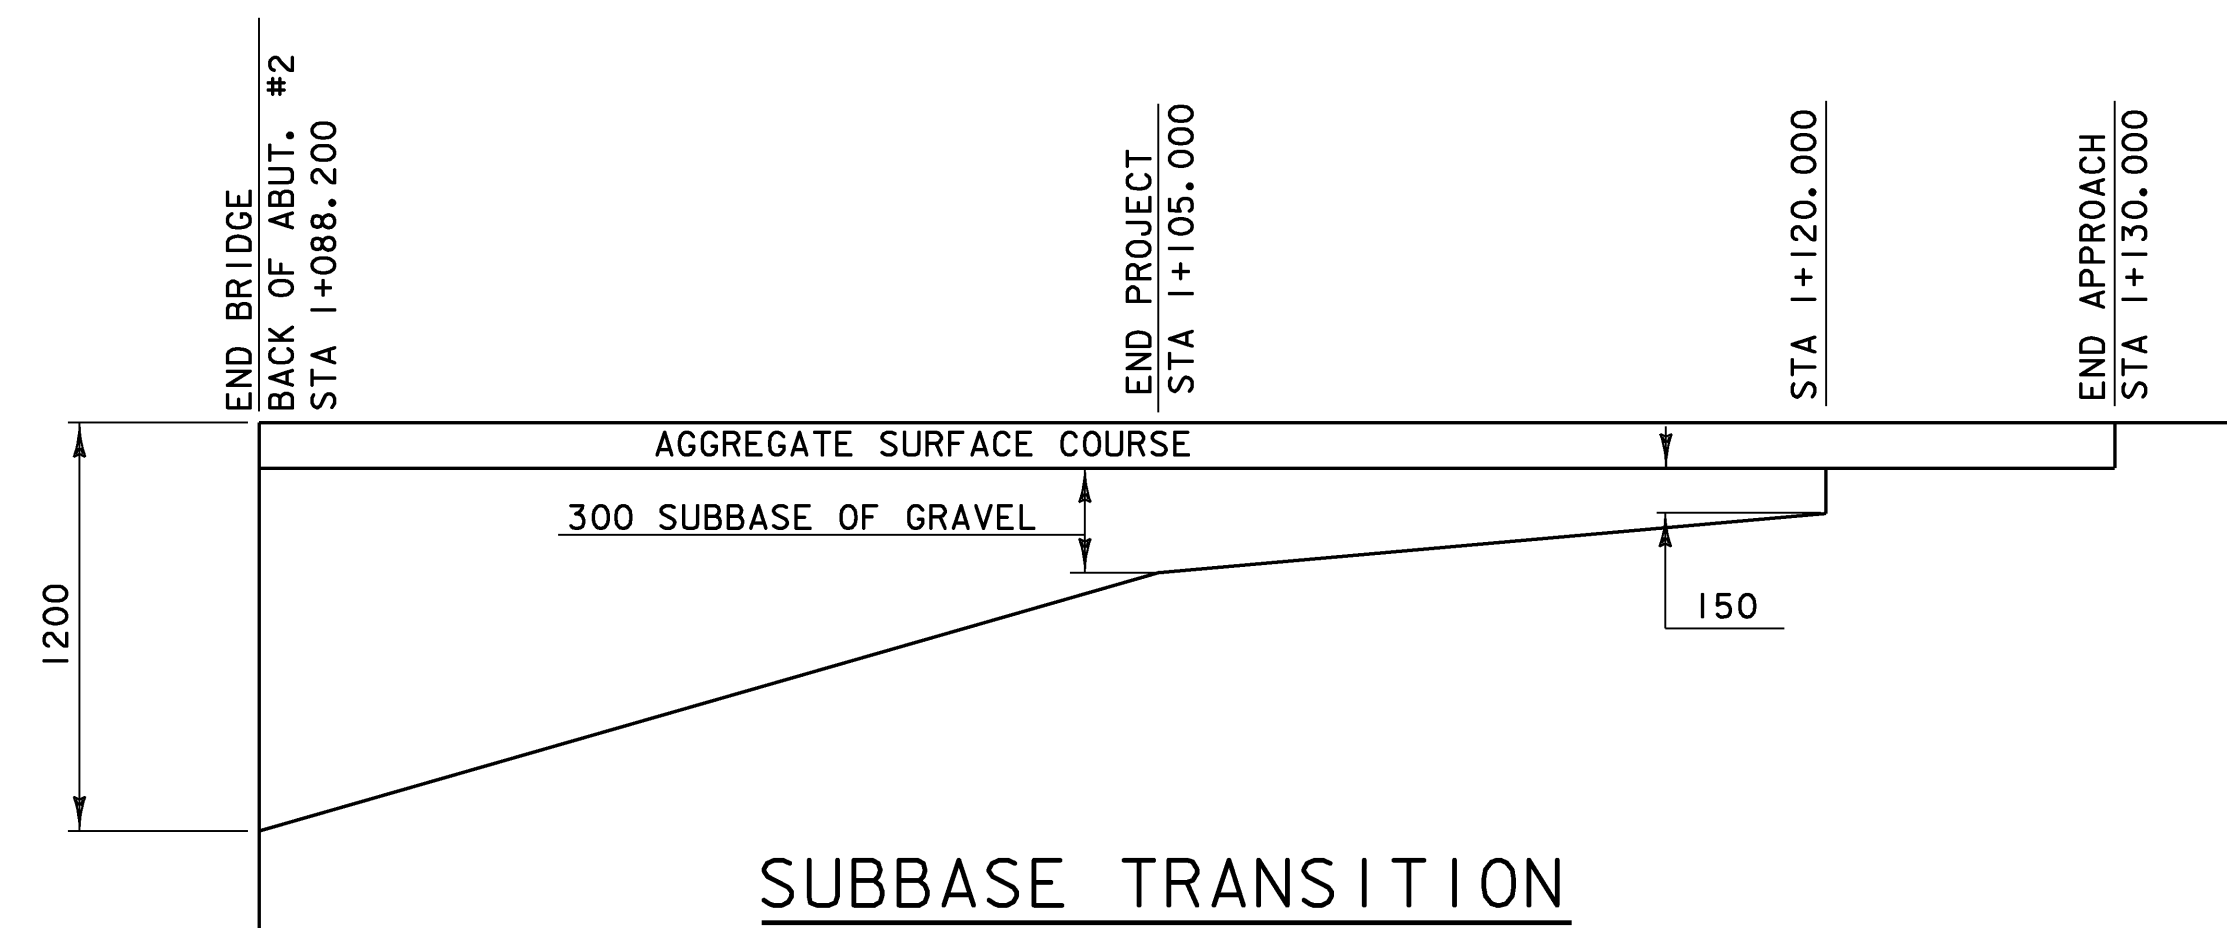

**SUBBASE TRANSITION @ END PROJECT**  
nts

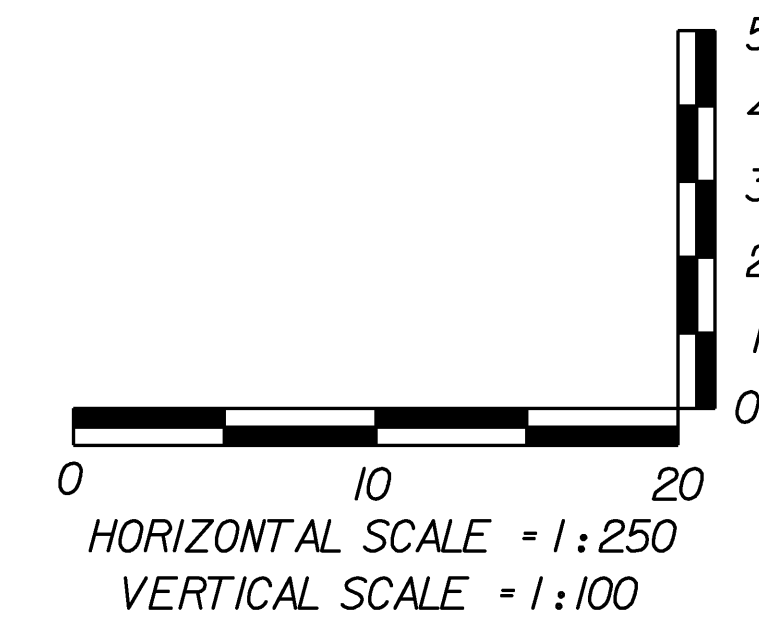

DATUM  
VERTICAL NAVD 88  
HORIZONTAL NAD 83 (92)

PROJECT: CABOT	PROJECT NO. : BRO 1446 (27)
DESIGN FILE NAME: 96J270/structures/sj270pro.dgn	PLOT DATE: 07-DEC-2007
IPARM FILE NAME: sj270pro.i	SURVEY DATE: 5/98
SURVEYED BY: R. GILMAN	DRAWN BY: KMH
SQUAD LEADER: C. P. WILLIAMS	SHEET: 9 OF 42
TH 41 PROFILE	