


PLAN
SCALE 1 : 100



ELEVATION
SCALE 1 : 100

DATUM
VERTICAL NAVD 88
HORIZONTAL NAD 83 (92)

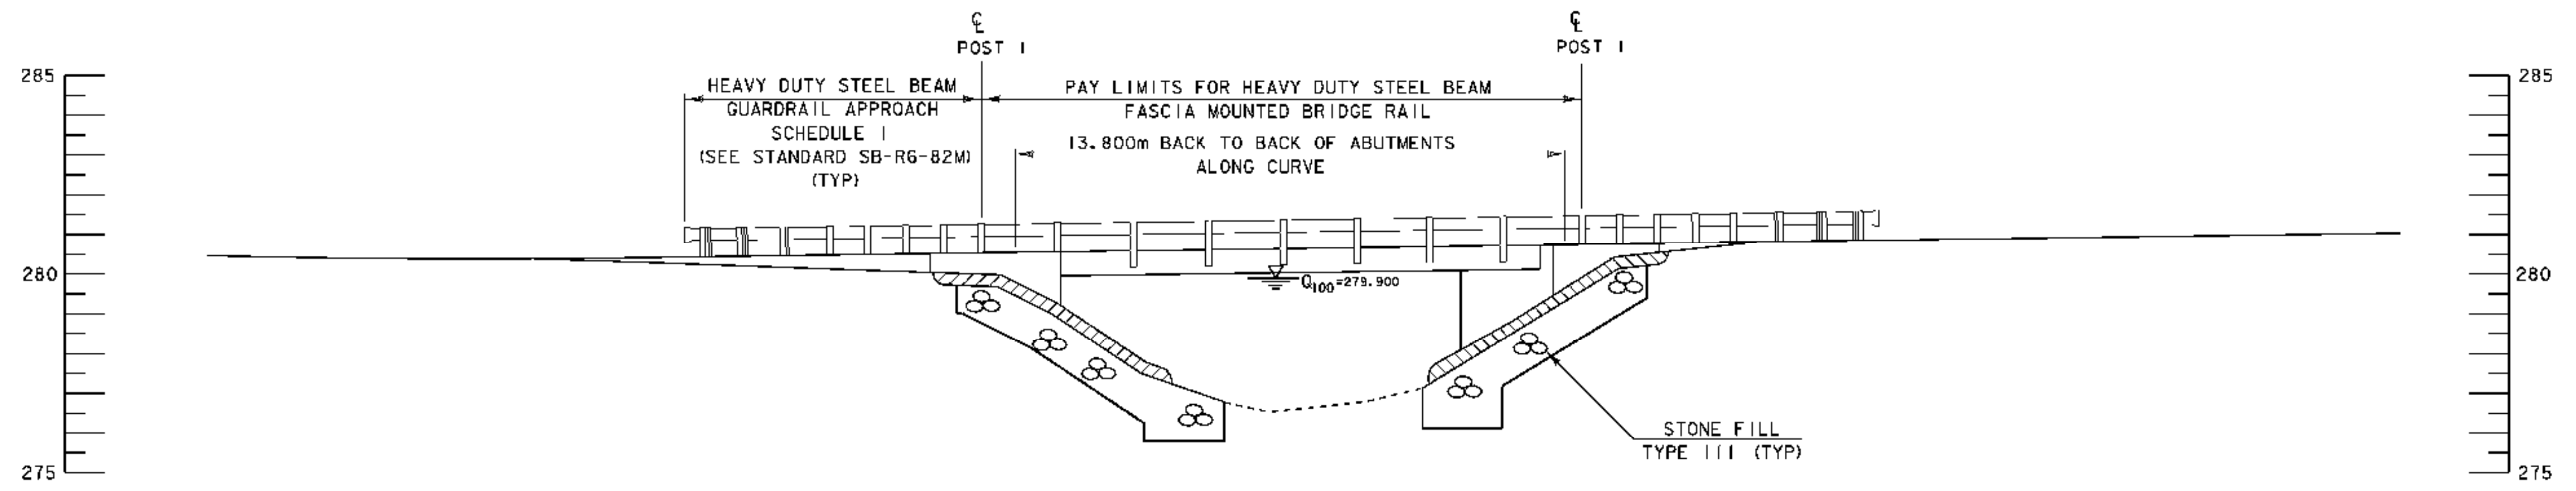

PROJECT: CABOT	PROJECT NO.: BRO 1446 (27)
DESIGN FILE NAME: 96J270/structures/sj270pe.dgn	PLOT DATE: 07-DEC-2007
IPARM FILE NAME: sj270pe.i	SURVEY DATE: 5/98
SURVEYED BY: R. GILMAN	DRAWN BY: D. G. BASSETT
SQUAD LEADER: C. P. WILLIAMS	SHEET: 16 OF 42
PLAN AND ELEVATION	