


ELEVATION ALONG ROADWAY

SCALE 1 : 40

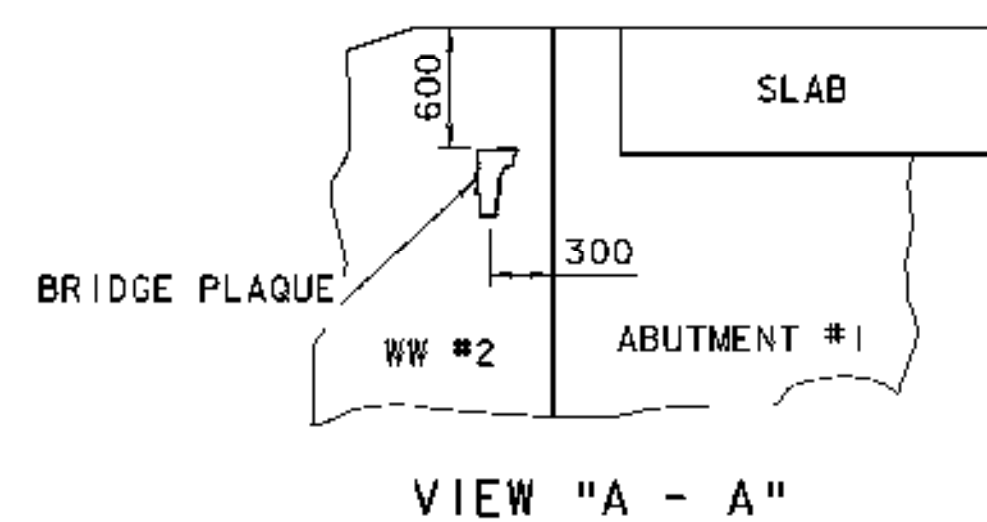


VIEW "A - A"


LOCATE BRIDGE PLAQUE

NTS

The bridge plaque will be supplied by The Agency of Transportation and shall be installed by the contractor at abutment #1 on the right side as shown or as directed by the engineer. Payment will be considered incidental to contract item 501.34

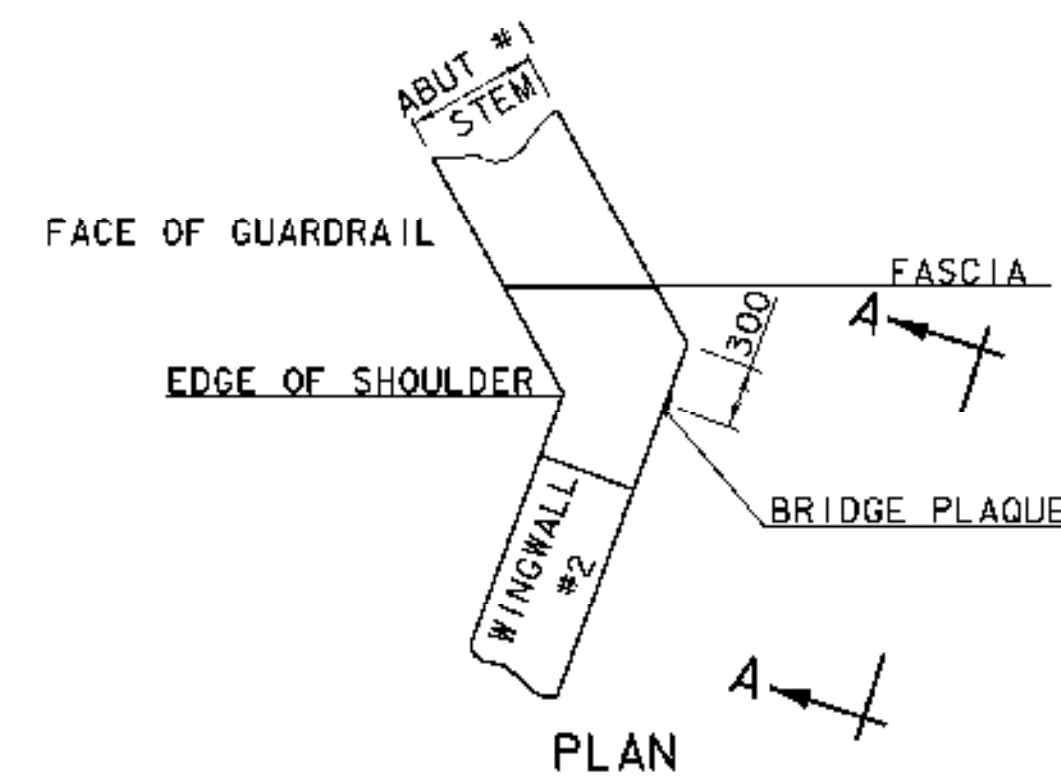


PLAN

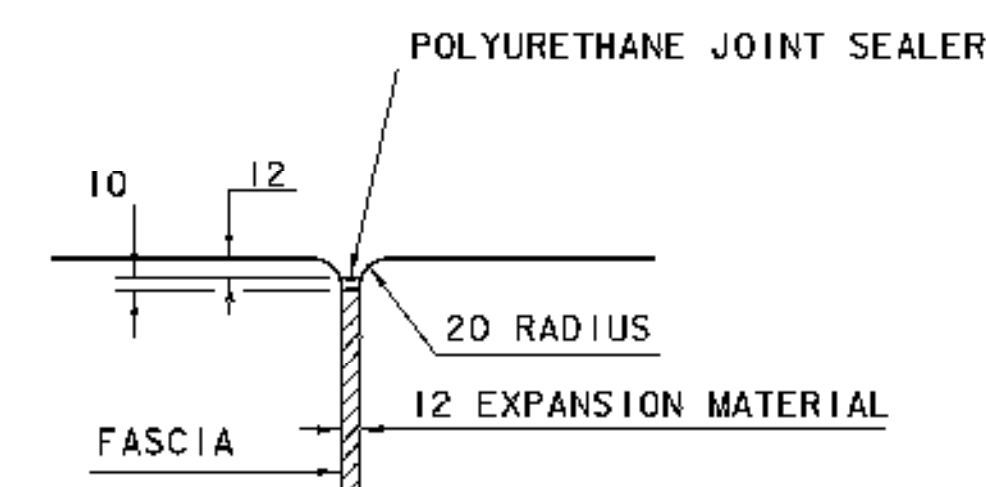

NOTE: PAYMENT FOR JOINT SEALER AND EXPANSION MATERIAL WILL BE CONSIDERED INCIDENTAL TO CONTRACT ITEM 501.34


JOINT BETWEEN FASCIA AND WINGWALL

NTS

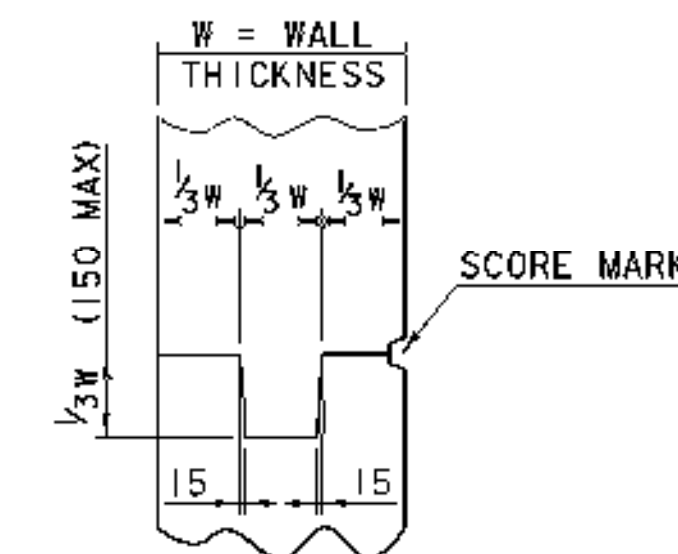

TYPICAL CONCRETE CONSTRUCTION JOINT

NTS

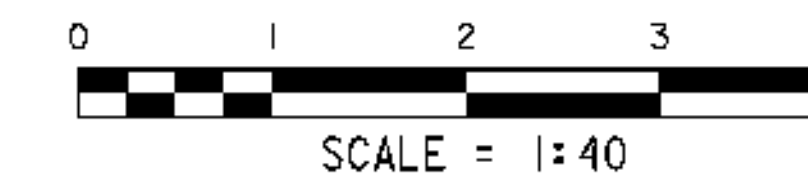

PROJECT: CABOT	PROJECT NO. # BRO 1446 (27)
DESIGN FILE NAME: /96j270/structures/sj270s1b.dgn	PLOT DATE: 07-DEC-2007
IPARM FILE NAME: sj270misdet.i	DRAWN BY: J.B. HUSSEY
DESIGNED BY: J.B. HUSSEY	CHECKED BY: K.M. HIGGINS
SQUAD LEADER: C.P. WILLIAMS	SHEET: 19 OF 42
MISCELLANEOUS DETAILS	