

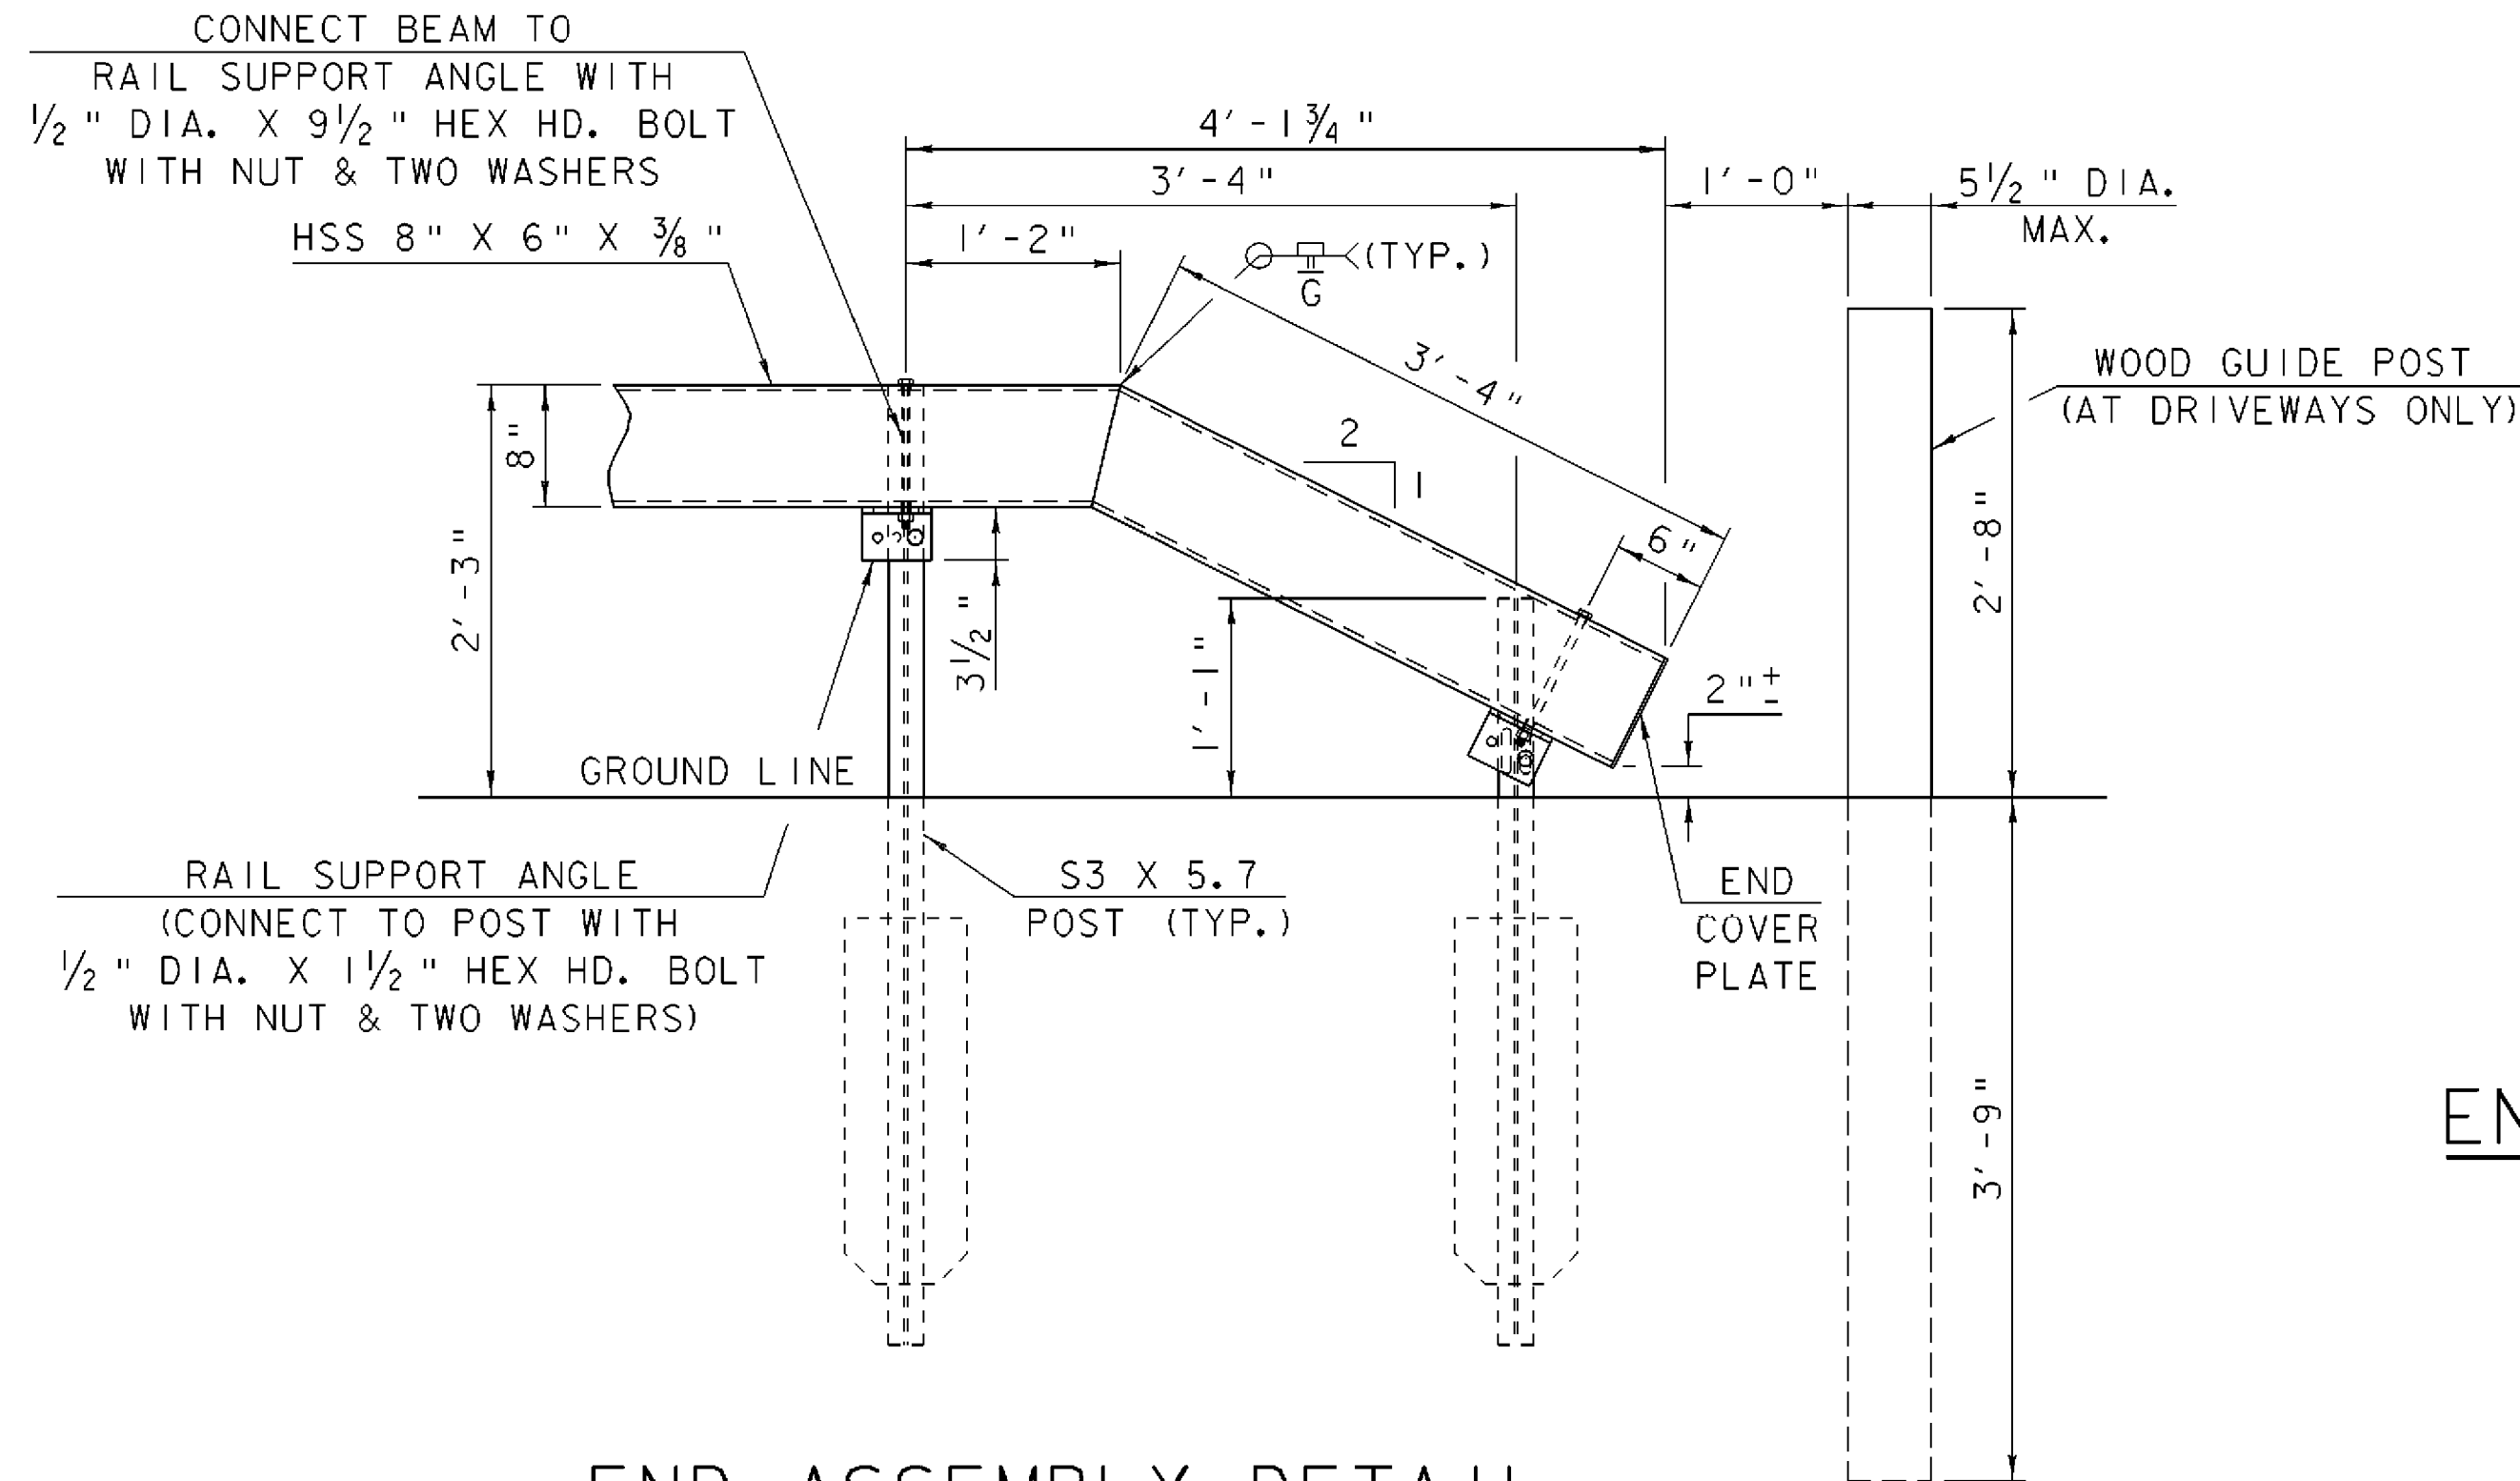
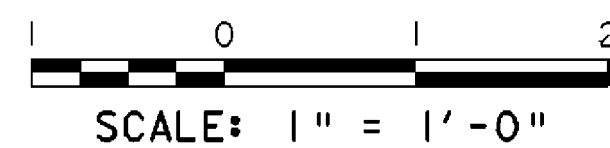




GUARD RAIL SPLICE DETAIL

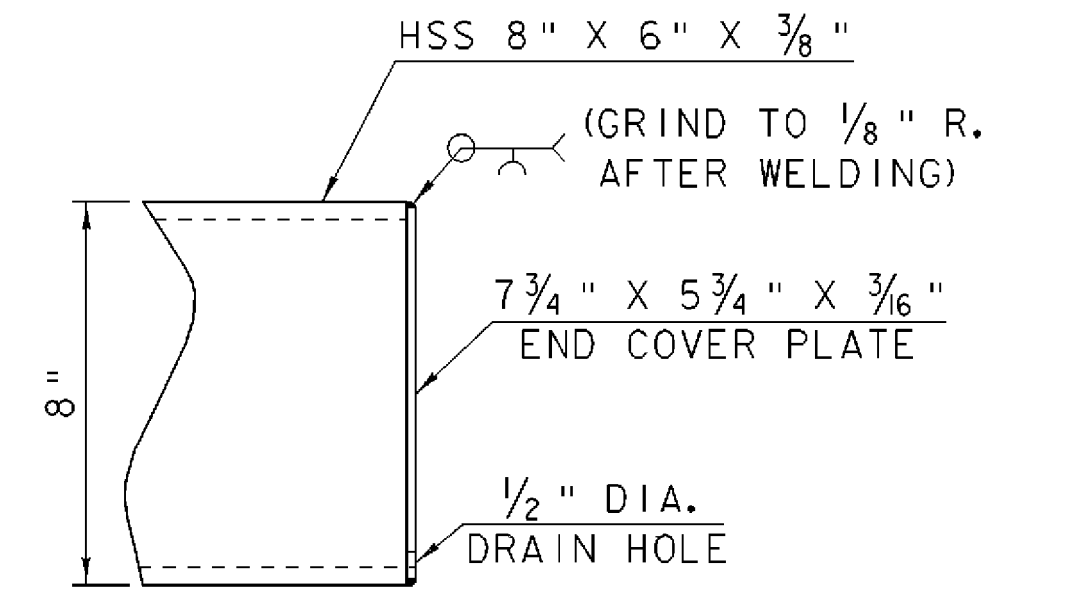


END ASSEMBLY DETAIL

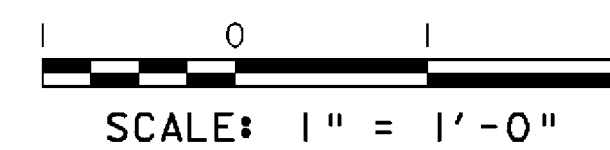


END COVER PLATE DETAIL

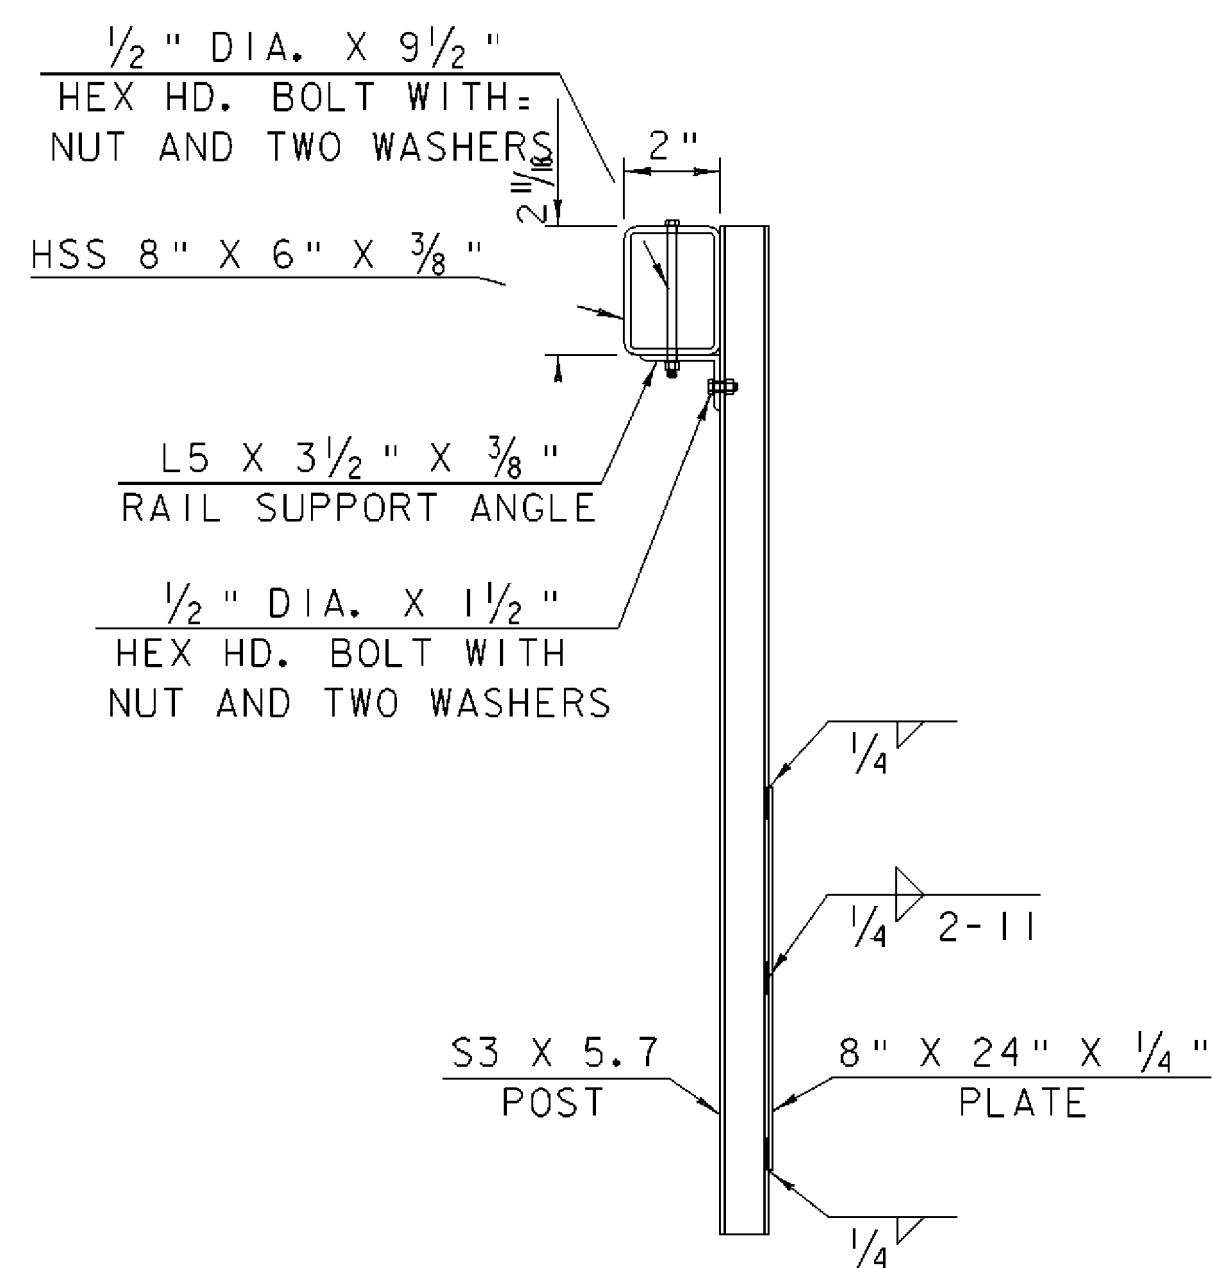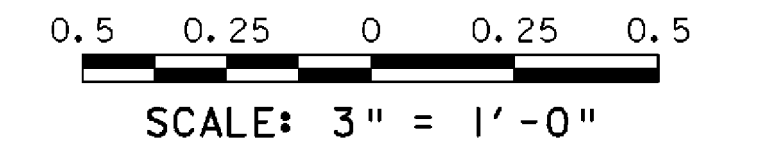

SIDE VIEW


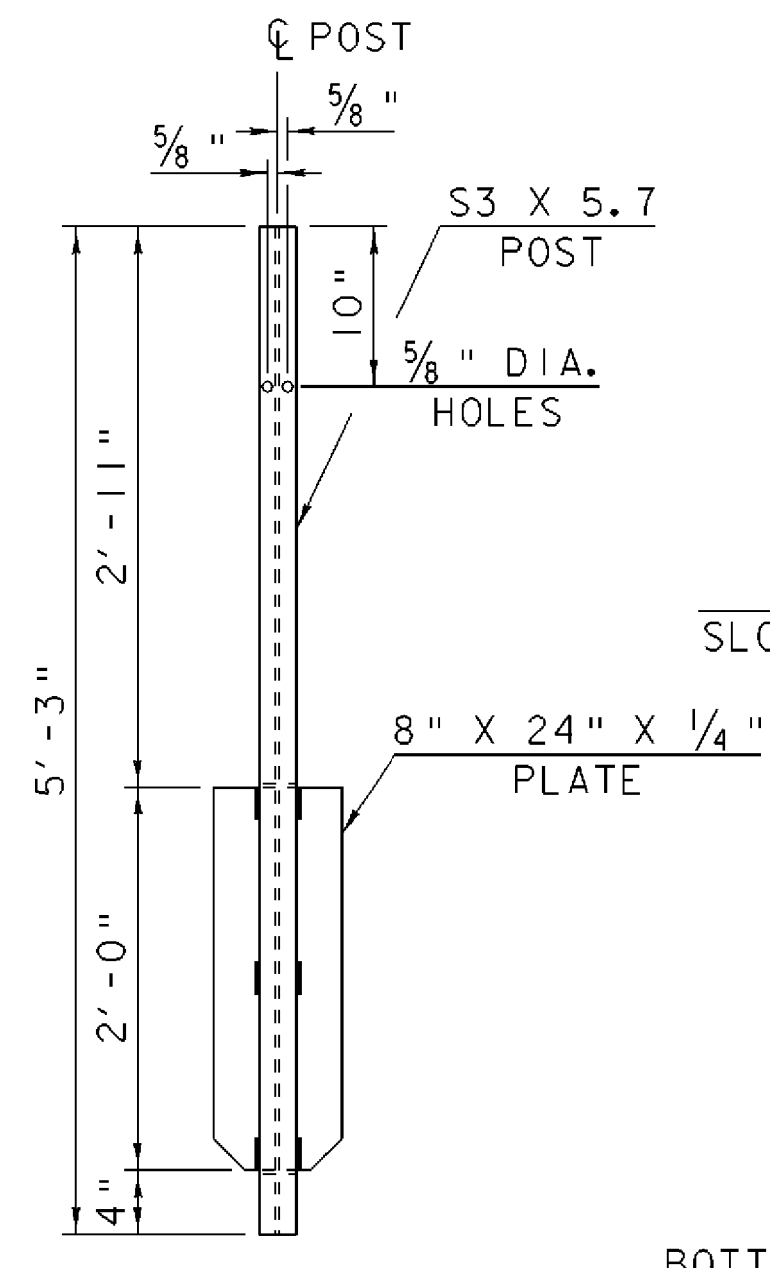


STANDARD POST

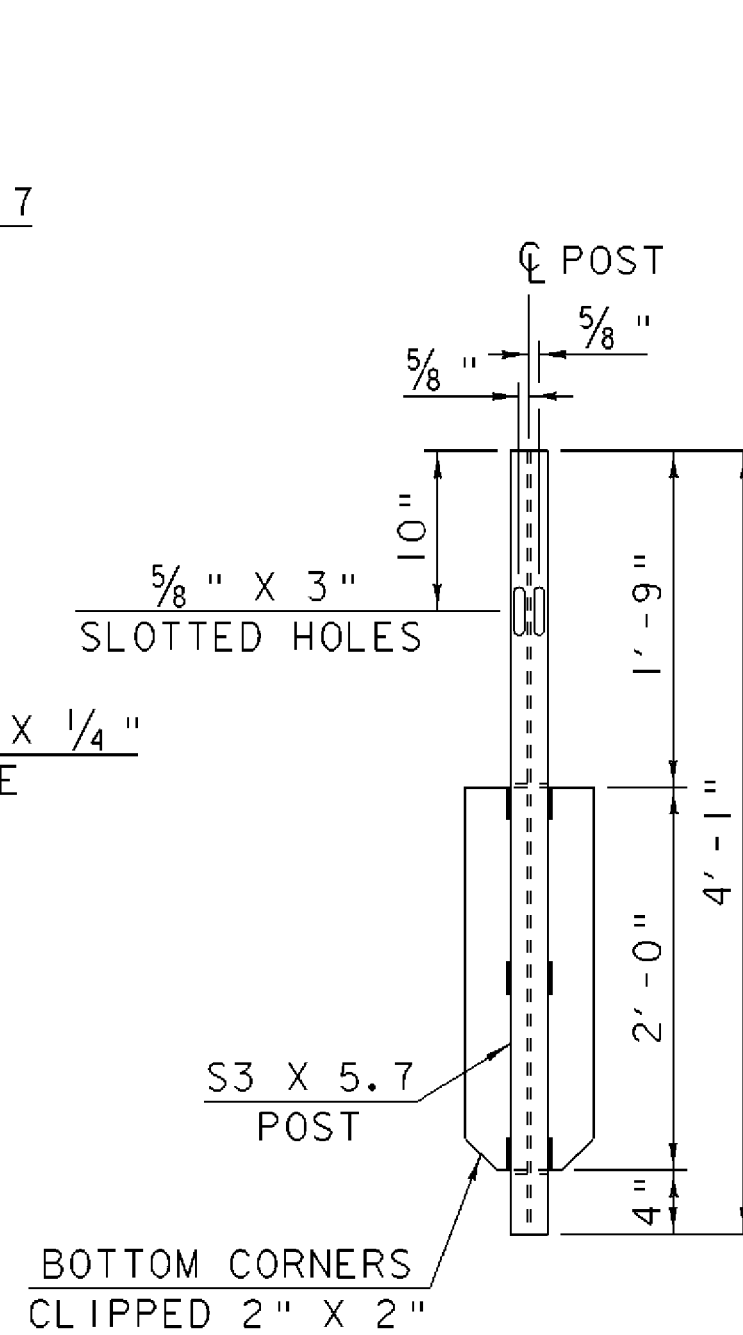


END POST


GUARD RAIL POST DETAILS

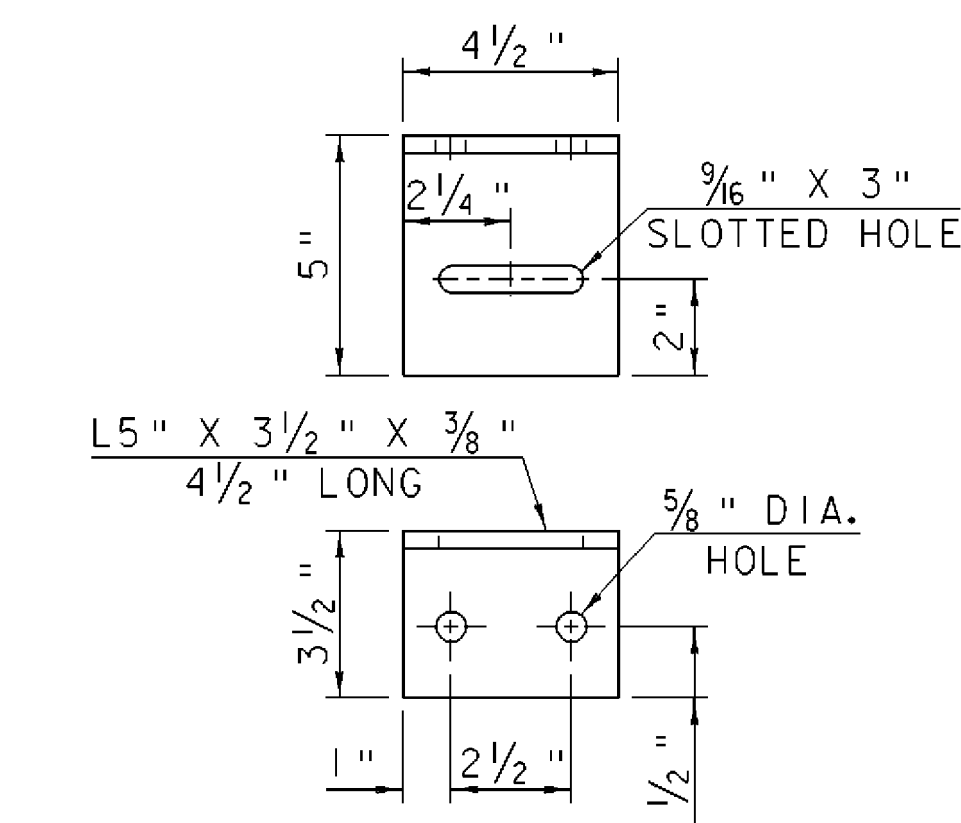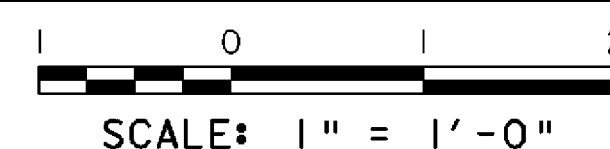

RAIL SUPPORT ANGLE

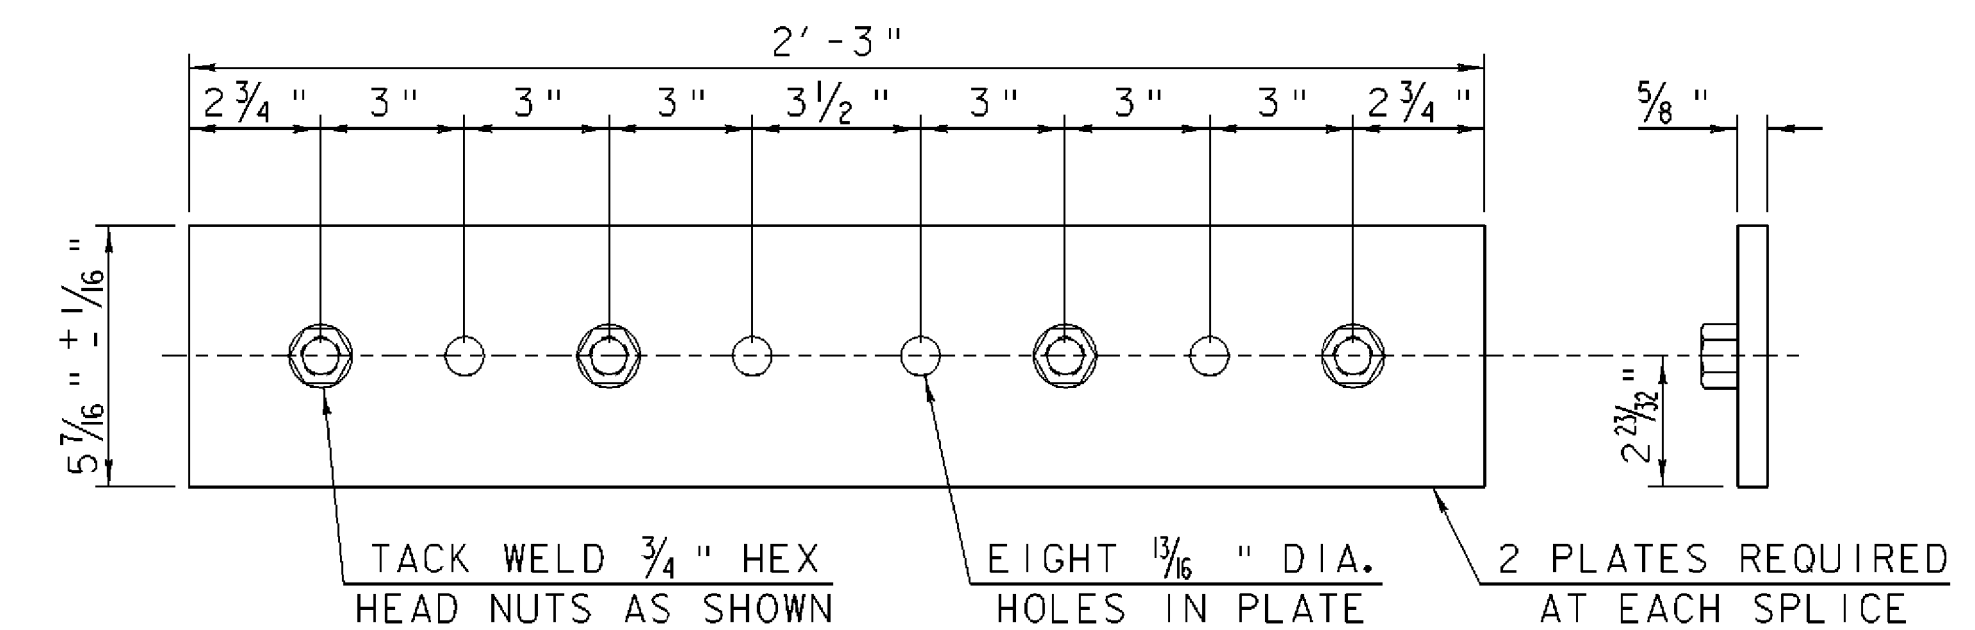

SPLICE PLATE DETAIL

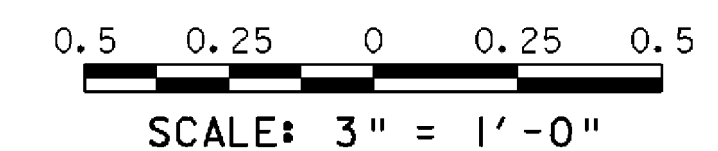

SPECIAL PROVISION (BOX BEAM GUARDRAIL, PAINTED) DETAILS

PROJECT NAME: SPRINGFIELD	PLOT DATE: 27-DEC-2007
PROJECT NUMBER: BHO 1442(30)	DRAWN BY: L. BULLOCK
FILE NAME: 96J348/str/s96J348r-all.dgn	CHECKED BY: C. CARLSON
PROJECT LEADER: R. WHITCOMB	SHEET 37A OF 85
DESIGNED BY: C. CARLSON	