



MAINLINE PROFILE

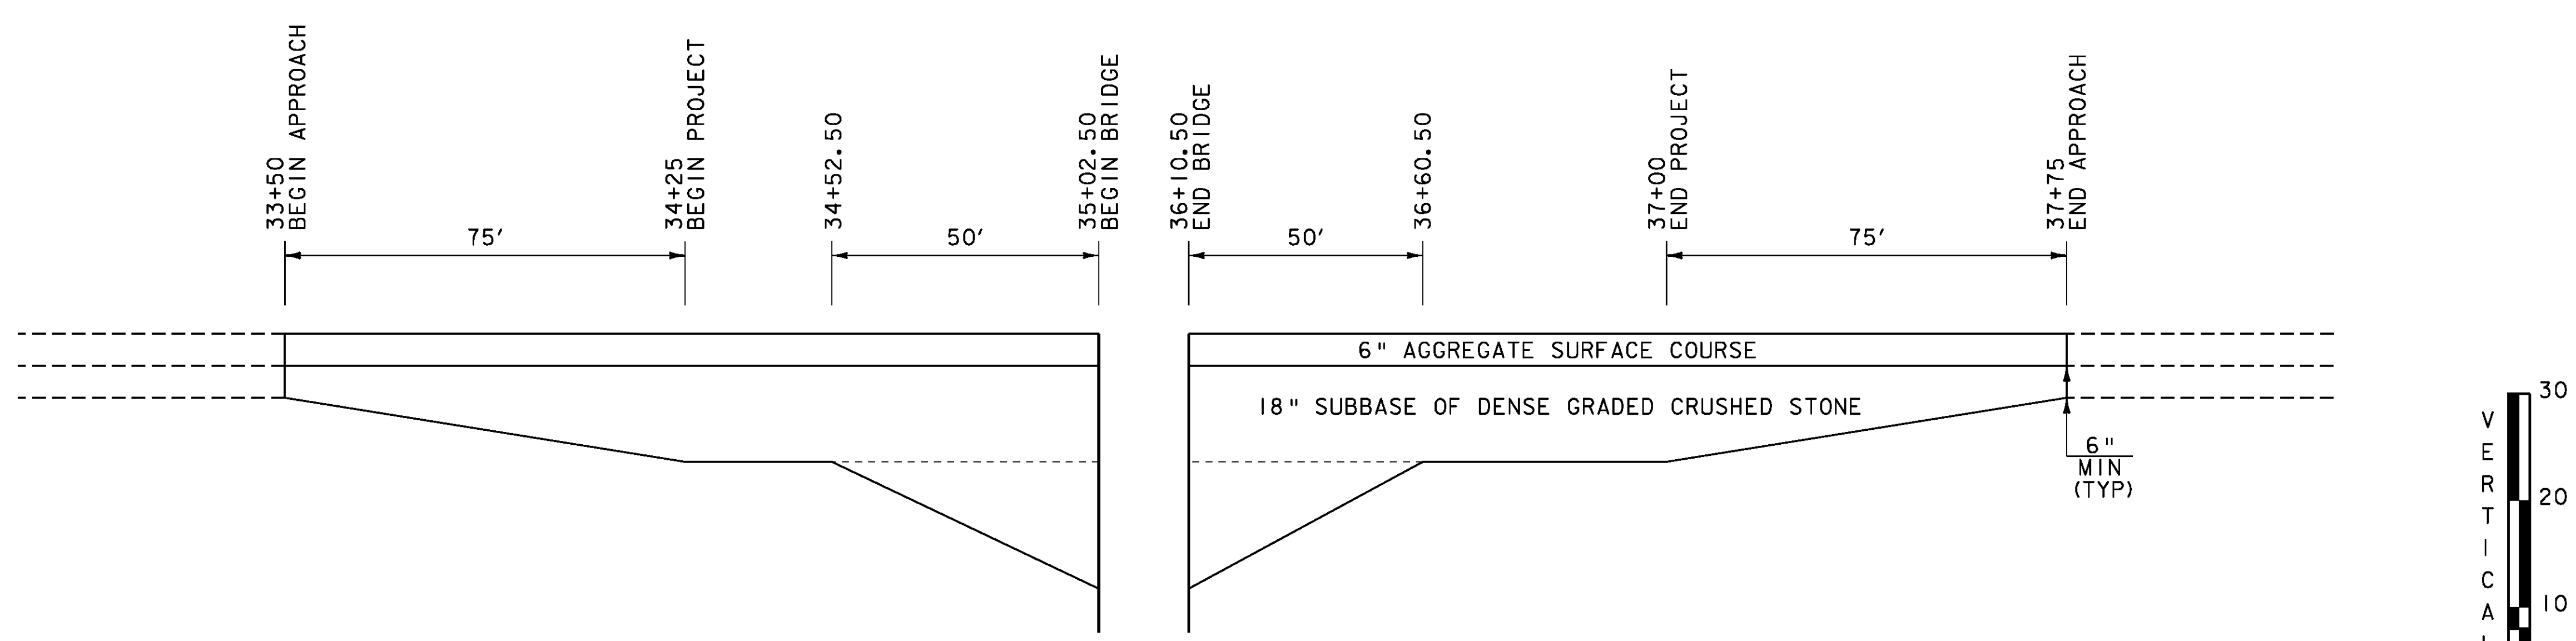

MATERIAL TRANSITION
NOT TO SCALE

THE GRADES SHOWN TO THE NEAREST TENTH ARE THE ORIGINAL GROUND ELEVATIONS ALONG THE PROPOSED ALIGNMENT. THE GRADES SHOWN TO THE NEAREST HUNDREDTH ARE THE PROPOSED GRADES FOR THE NEW ALIGNMENT.

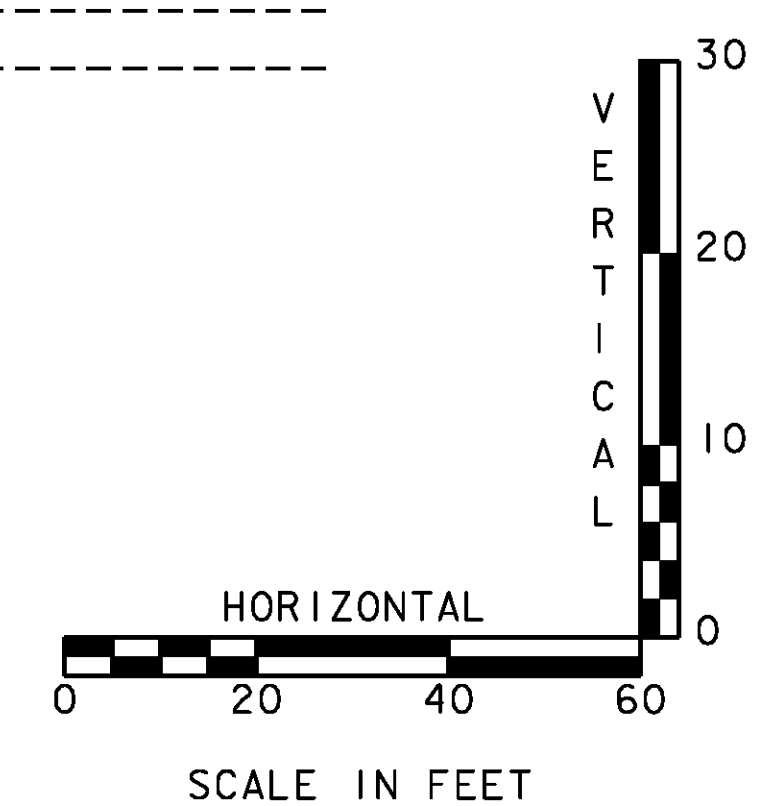

PROJECT NAME: JAMAICA	PLOT DATE: 03-NOV-2009
PROJECT NUMBER: BRO 1442(27)	DRAWN BY: R. PELLETT
FILE NAME: s96j068pro.dgn	DESIGNED BY: J. LACROIX
DESIGNED BY: J. LACROIX	CHECKED BY: J. LACROIX
MAINLINE PROFILE & MATERIAL TRANSITION	SHEET 9 OF 44