




35+75

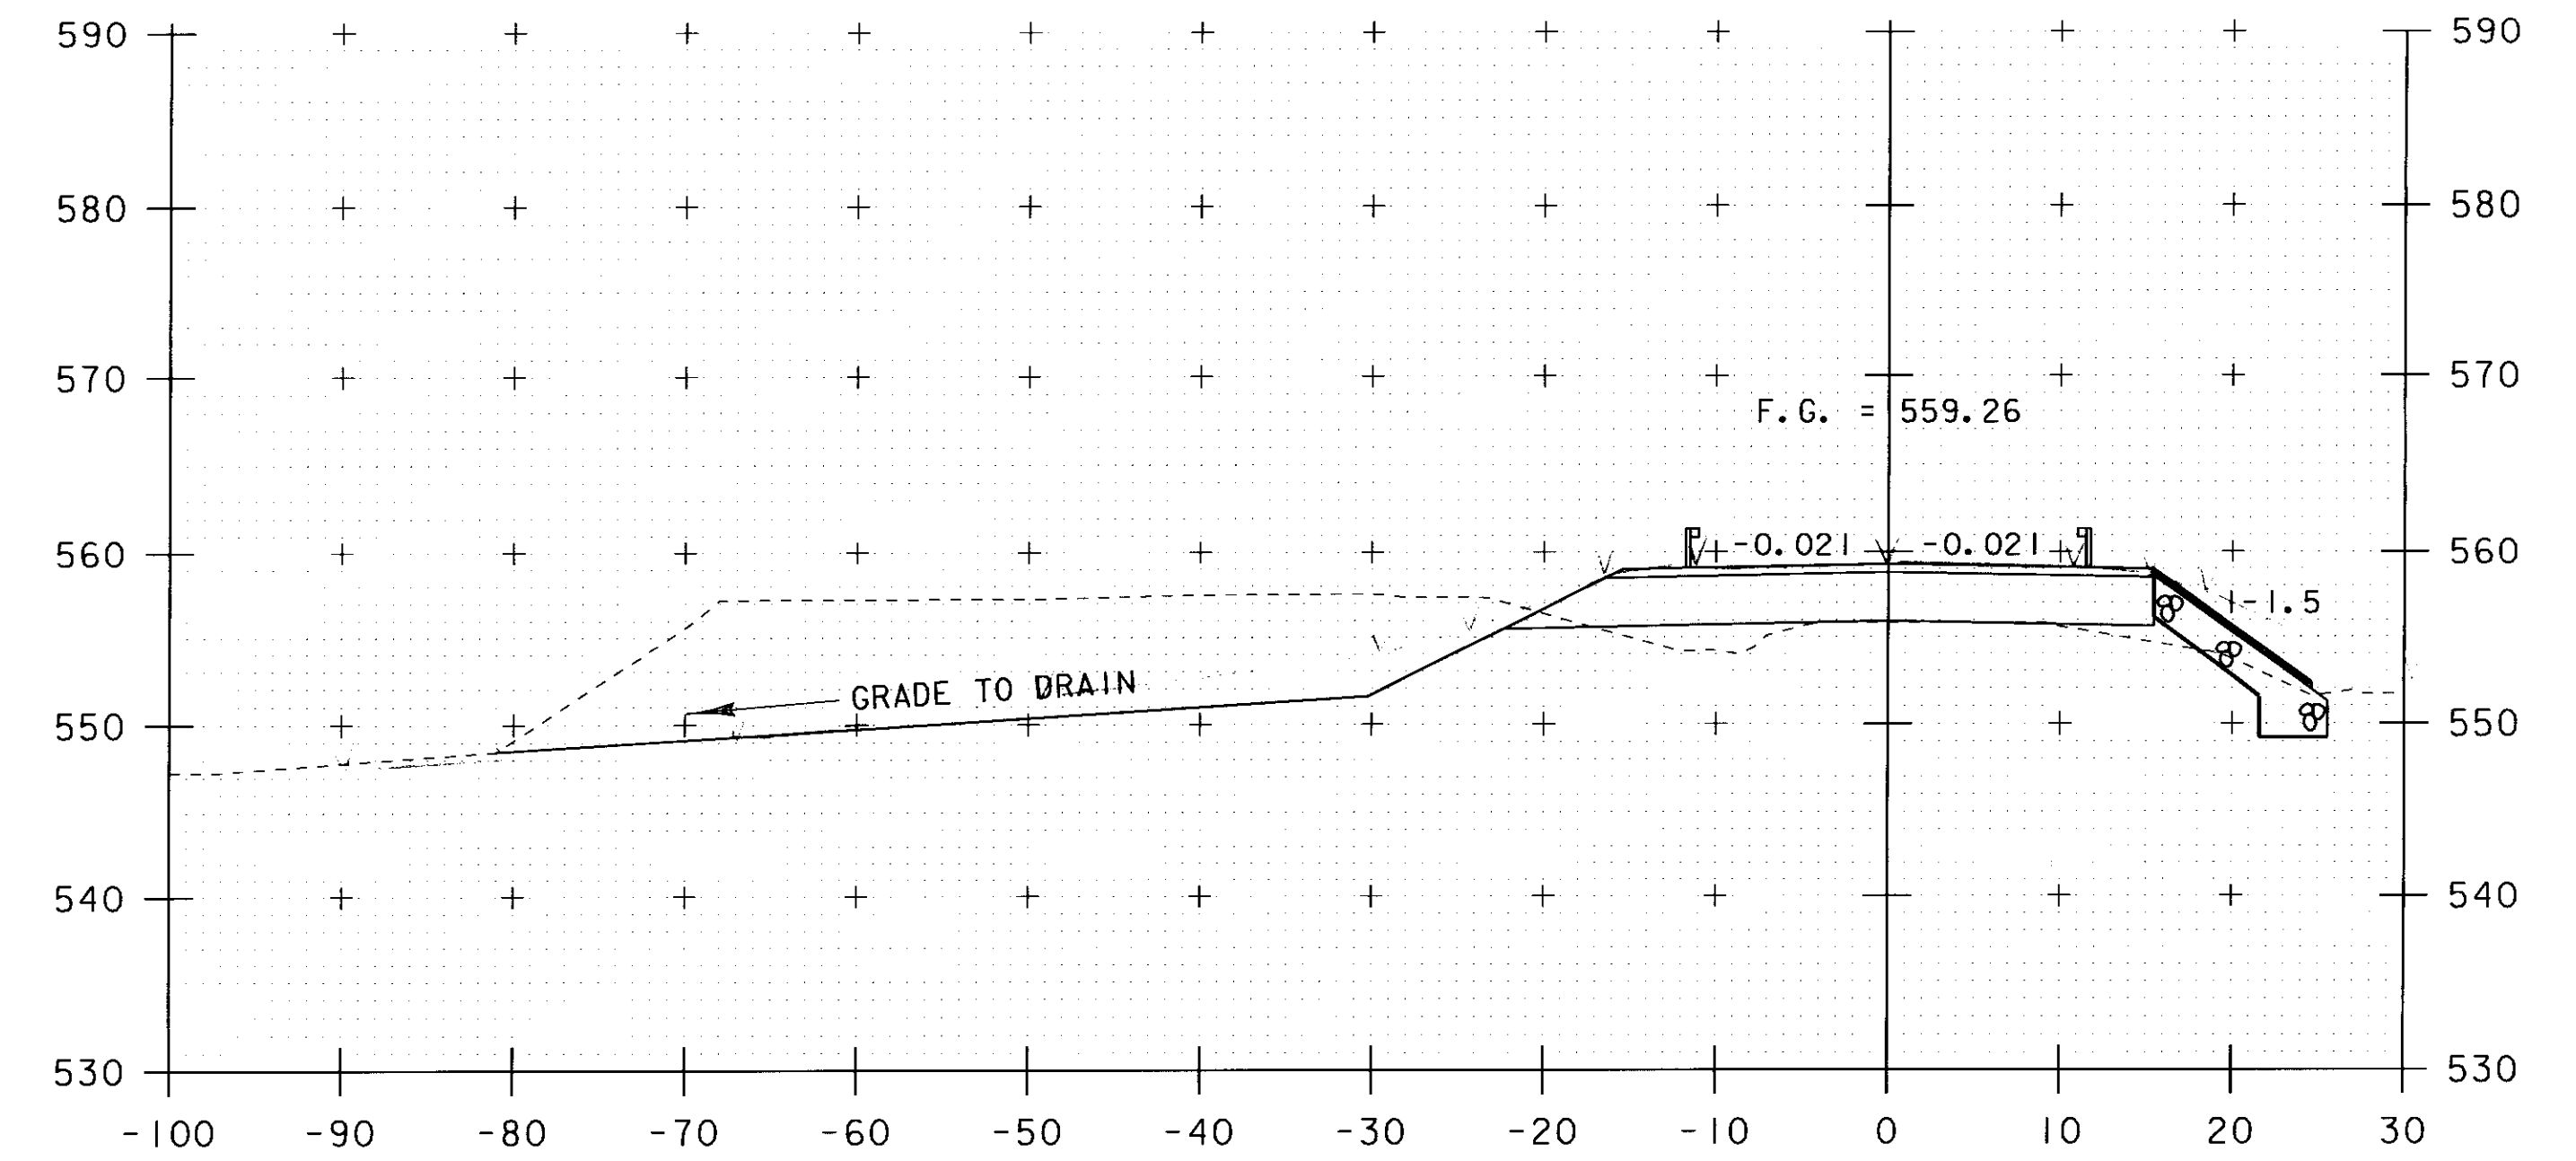

36+25  
 STA. 36+19.89 RT.  
 BEGIN SLOPE STABILIZATION  
 WITH 2' STONE FILL, TYPE II  
 WITH 12" GRUBBING MATERIAL

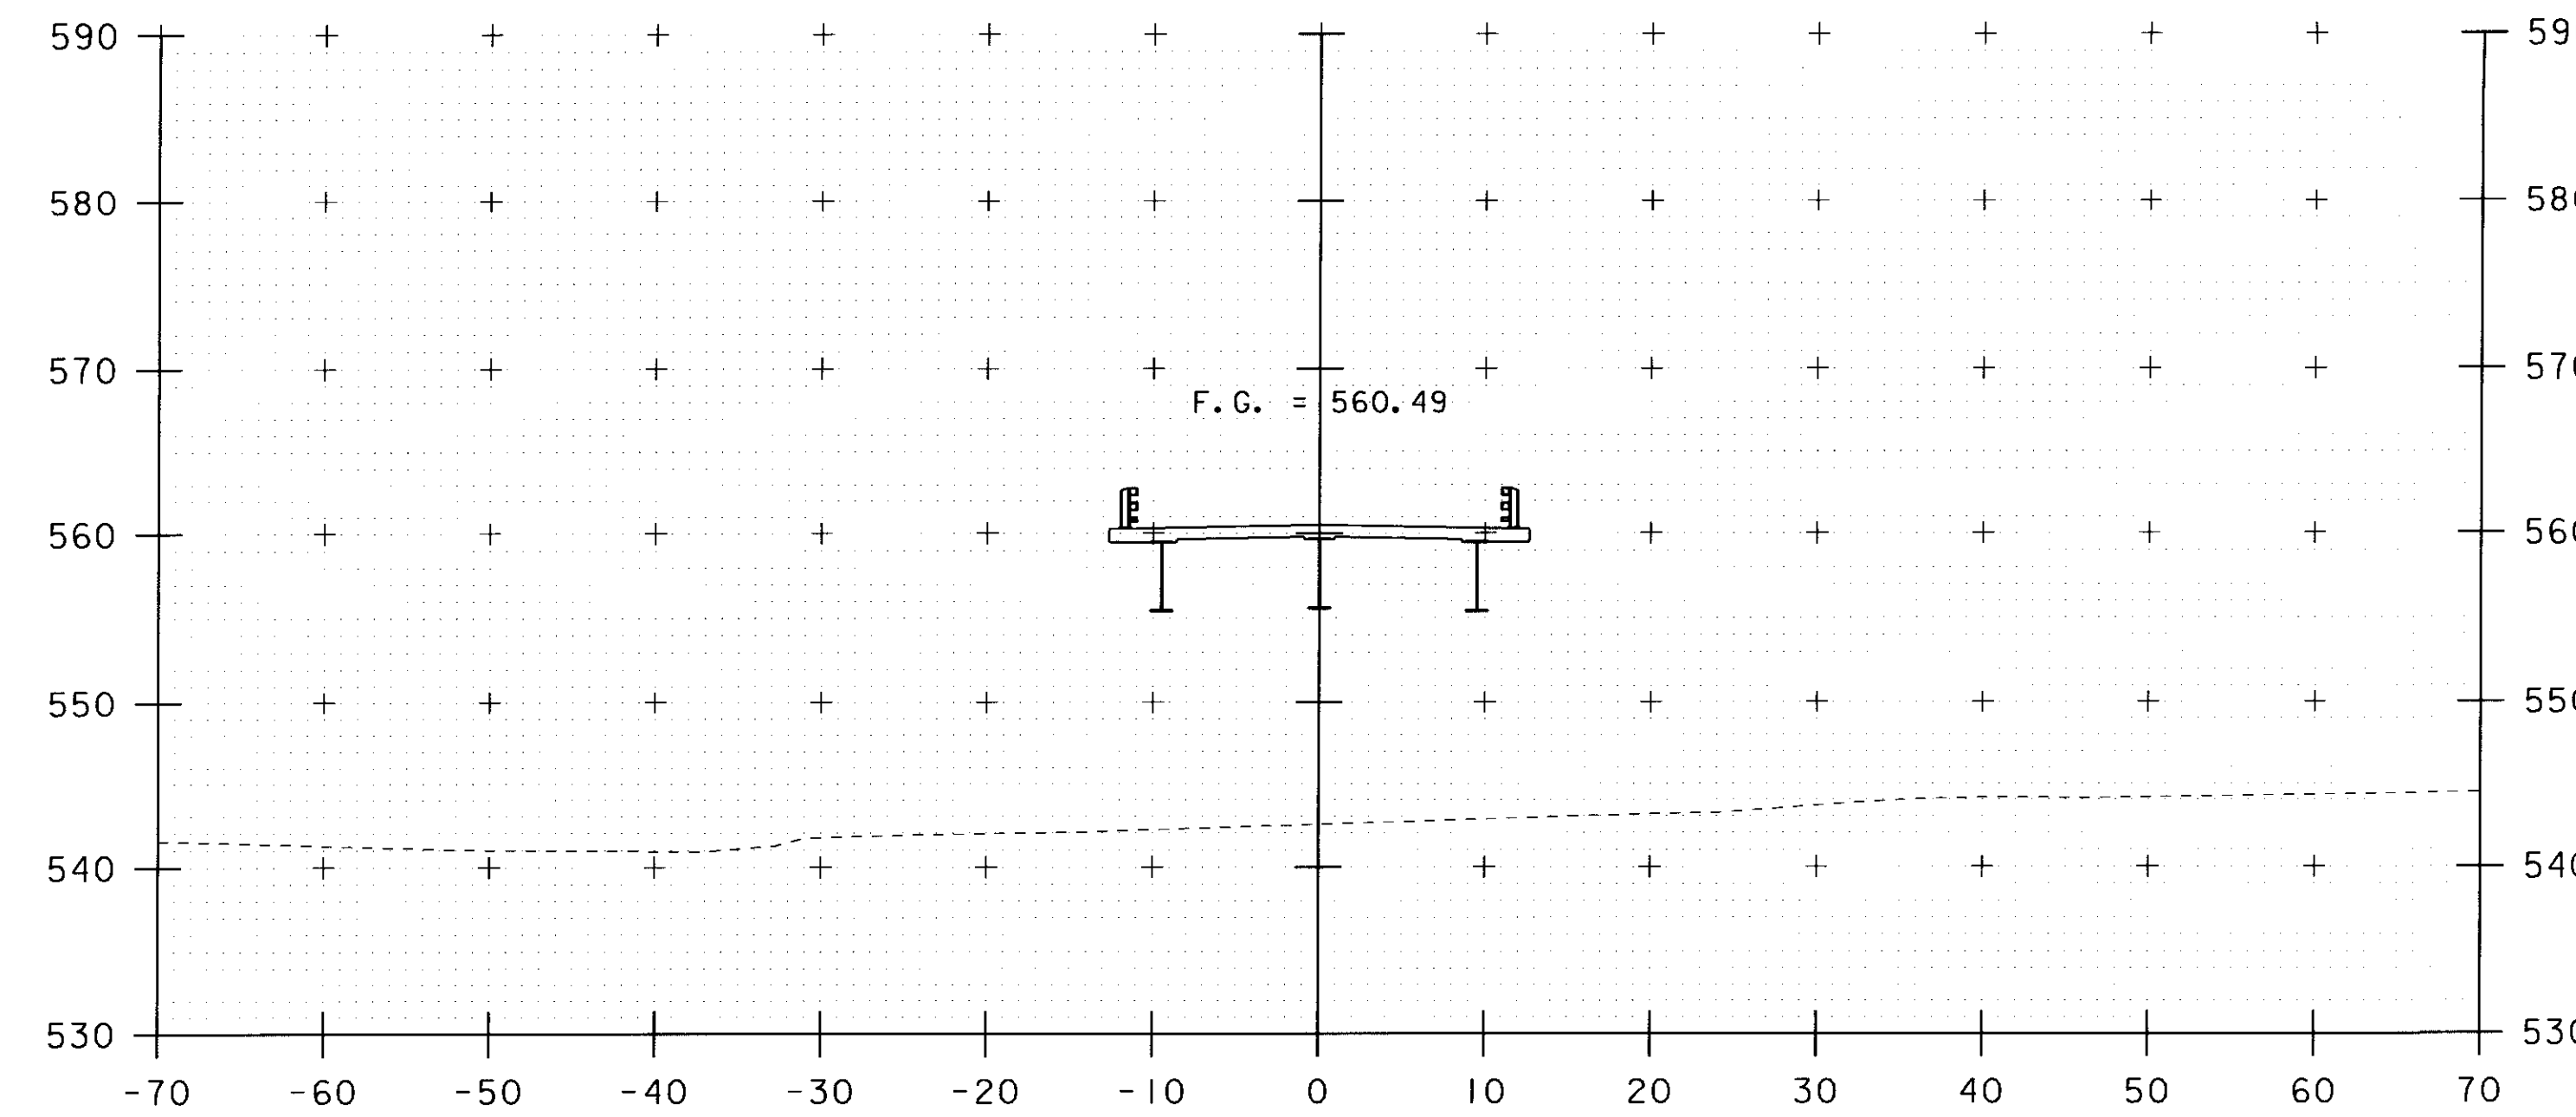

35+50

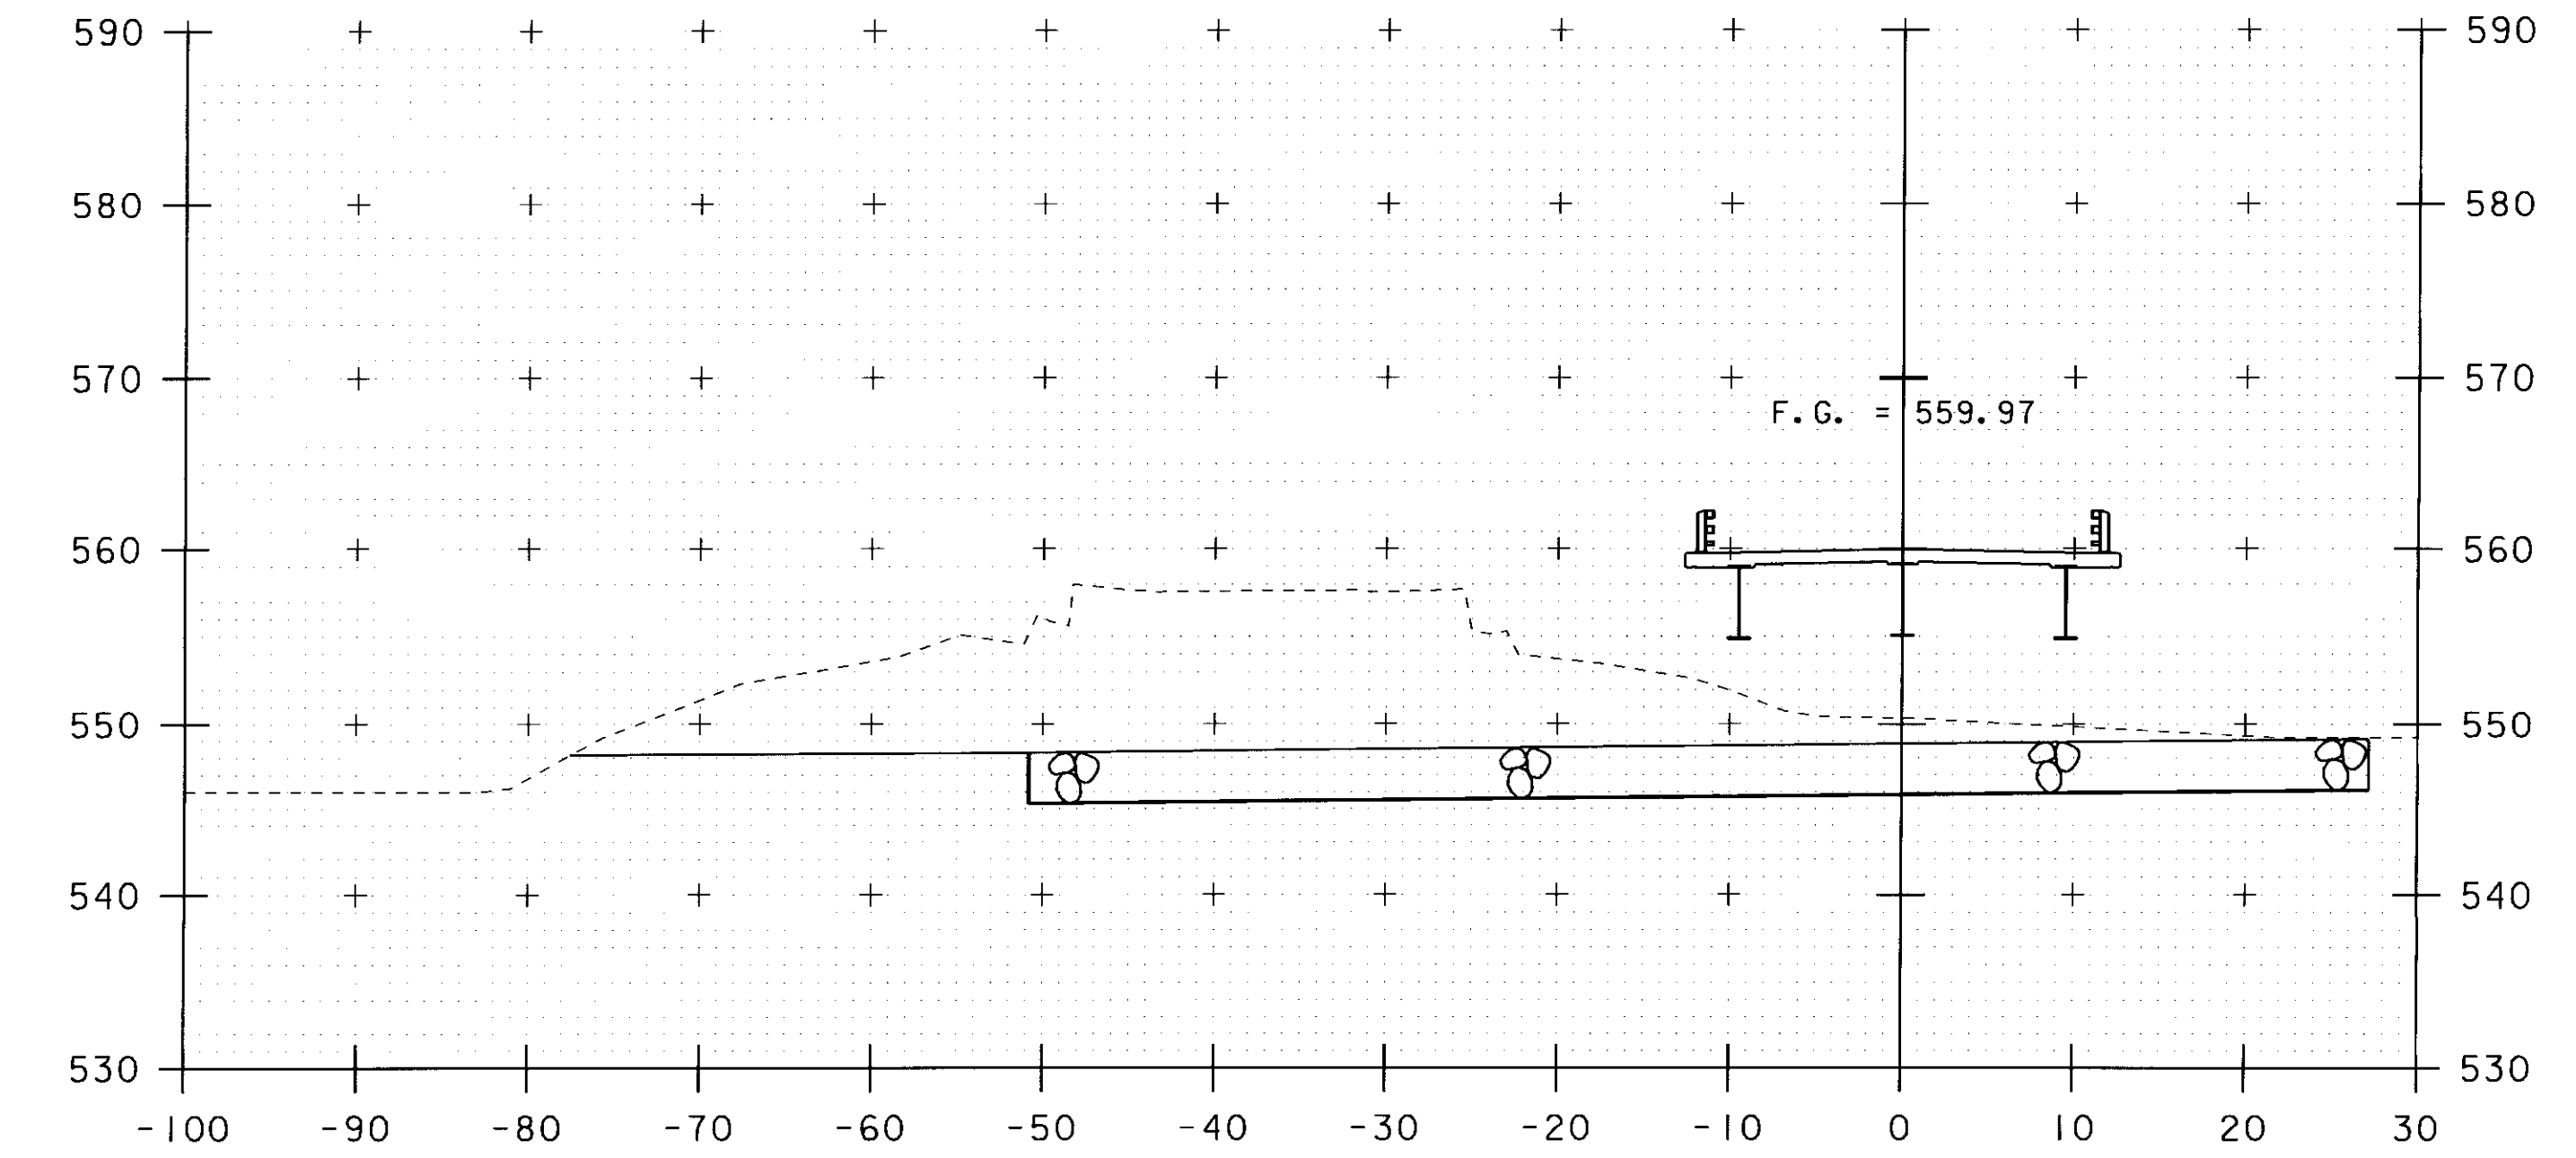

END BRIDGE 36+10.50

36+00

STA. 35+50 TO STA. 36+25

SCALE 1" = 10'-0"  
 10 0 10

PROJECT NAME: JAMAICA	PLOT DATE: 23-SEP-2010
PROJECT NUMBER: BRO 1442(27)	DRAWN BY: R. PELLETT
FILE NAME: s96j068xsl.dgn	CHECKED BY: J. LACROIX
PROJECT LEADER: K. HIGGINS	SHEET 37 OF 45
DESIGNED BY: J. LACROIX	
ROADWAY CROSS SECTIONS #4	

*M72  
12/1/10*