




3+40

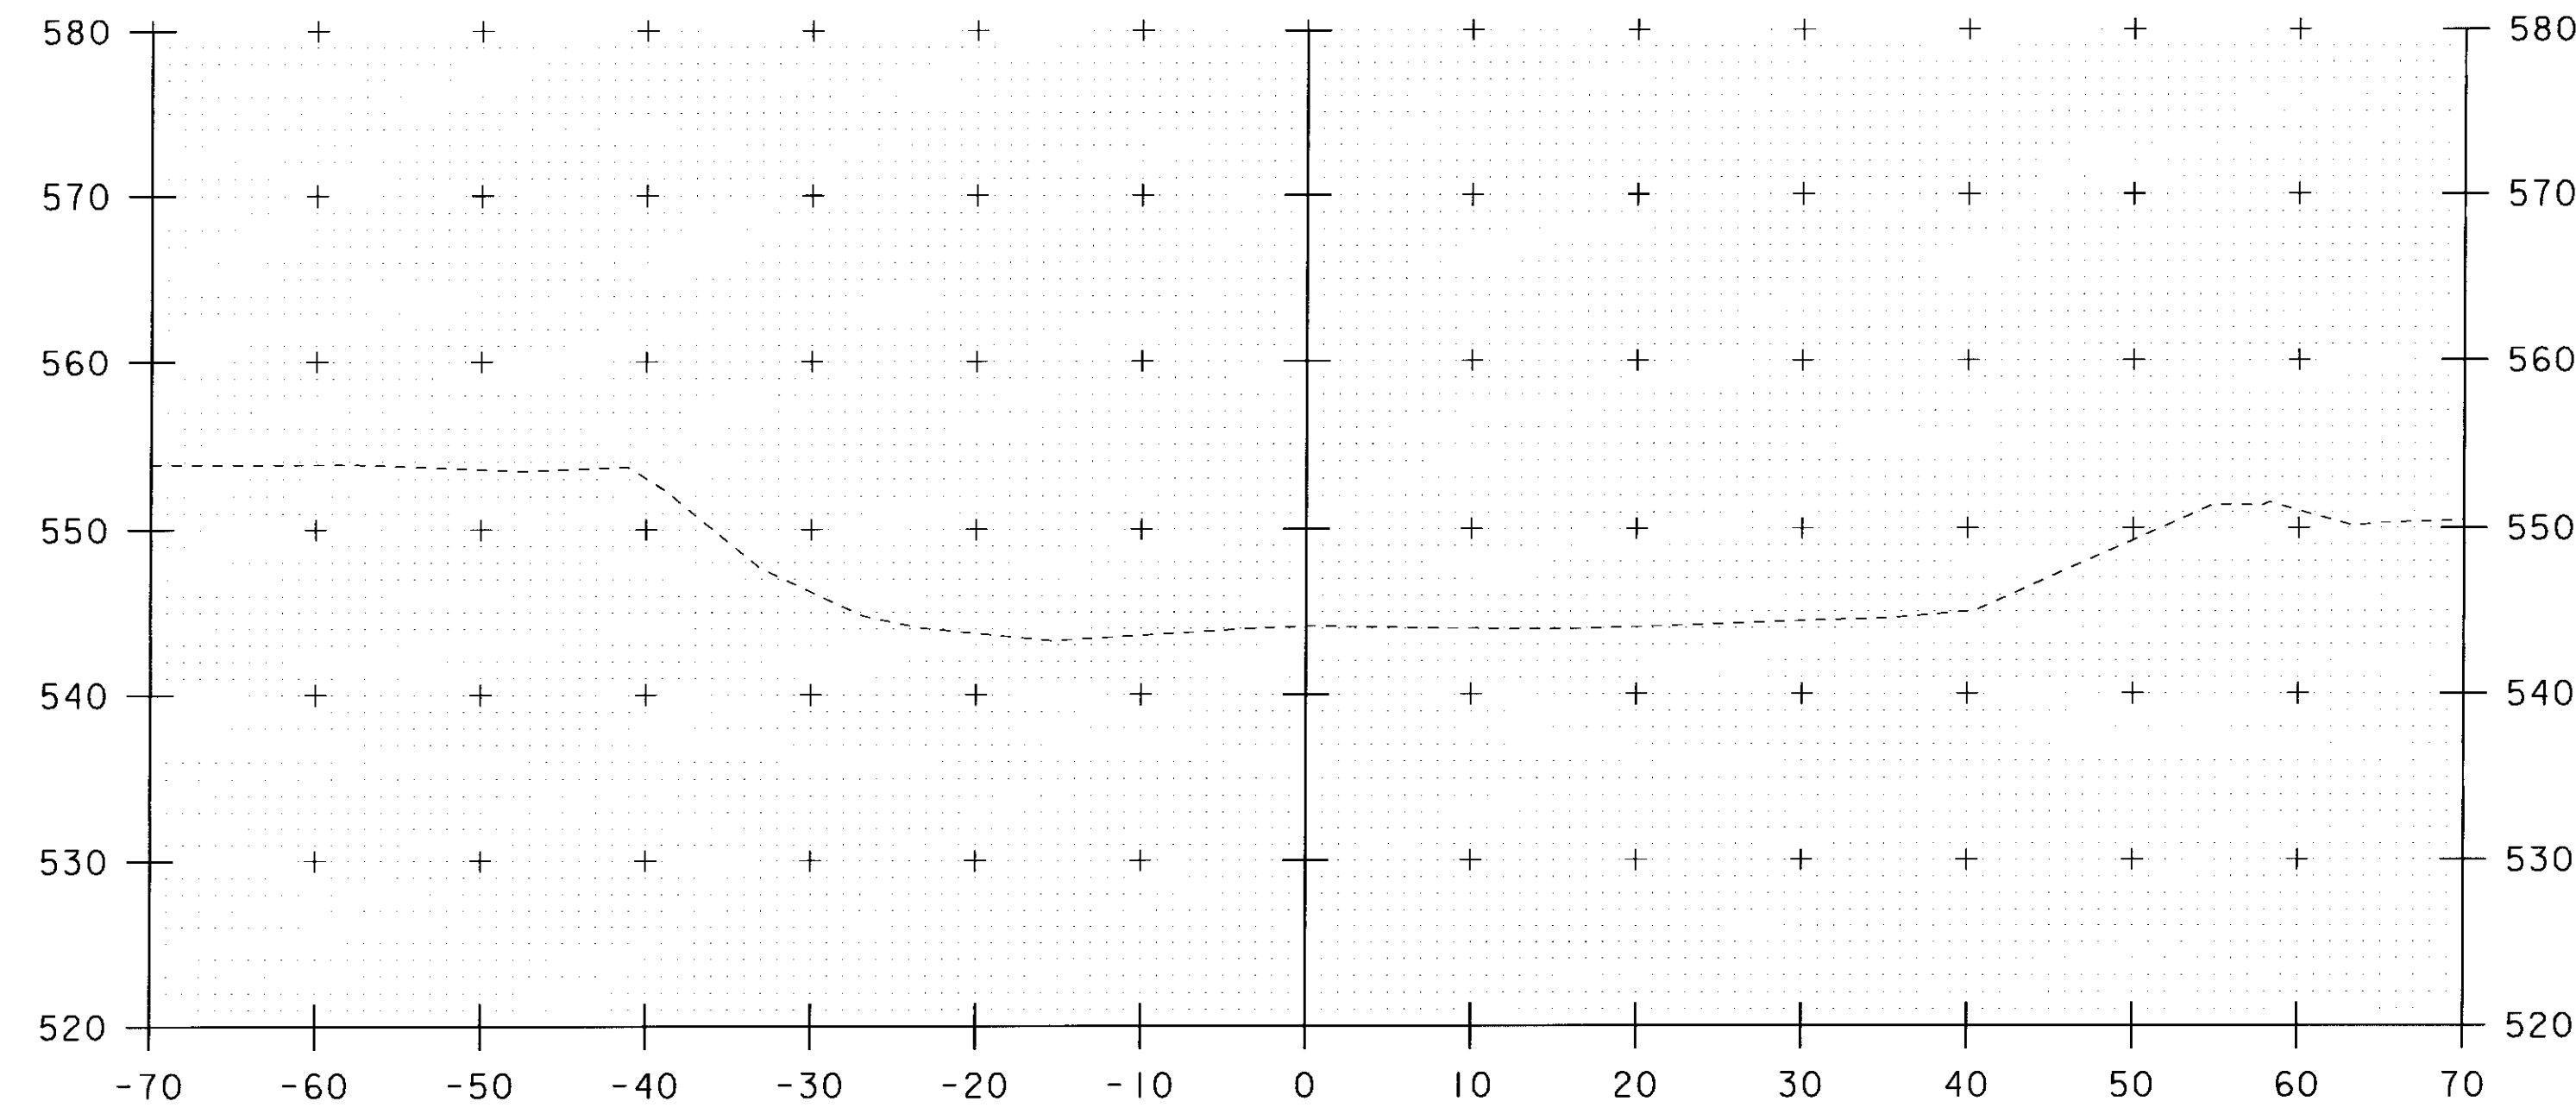

3+60

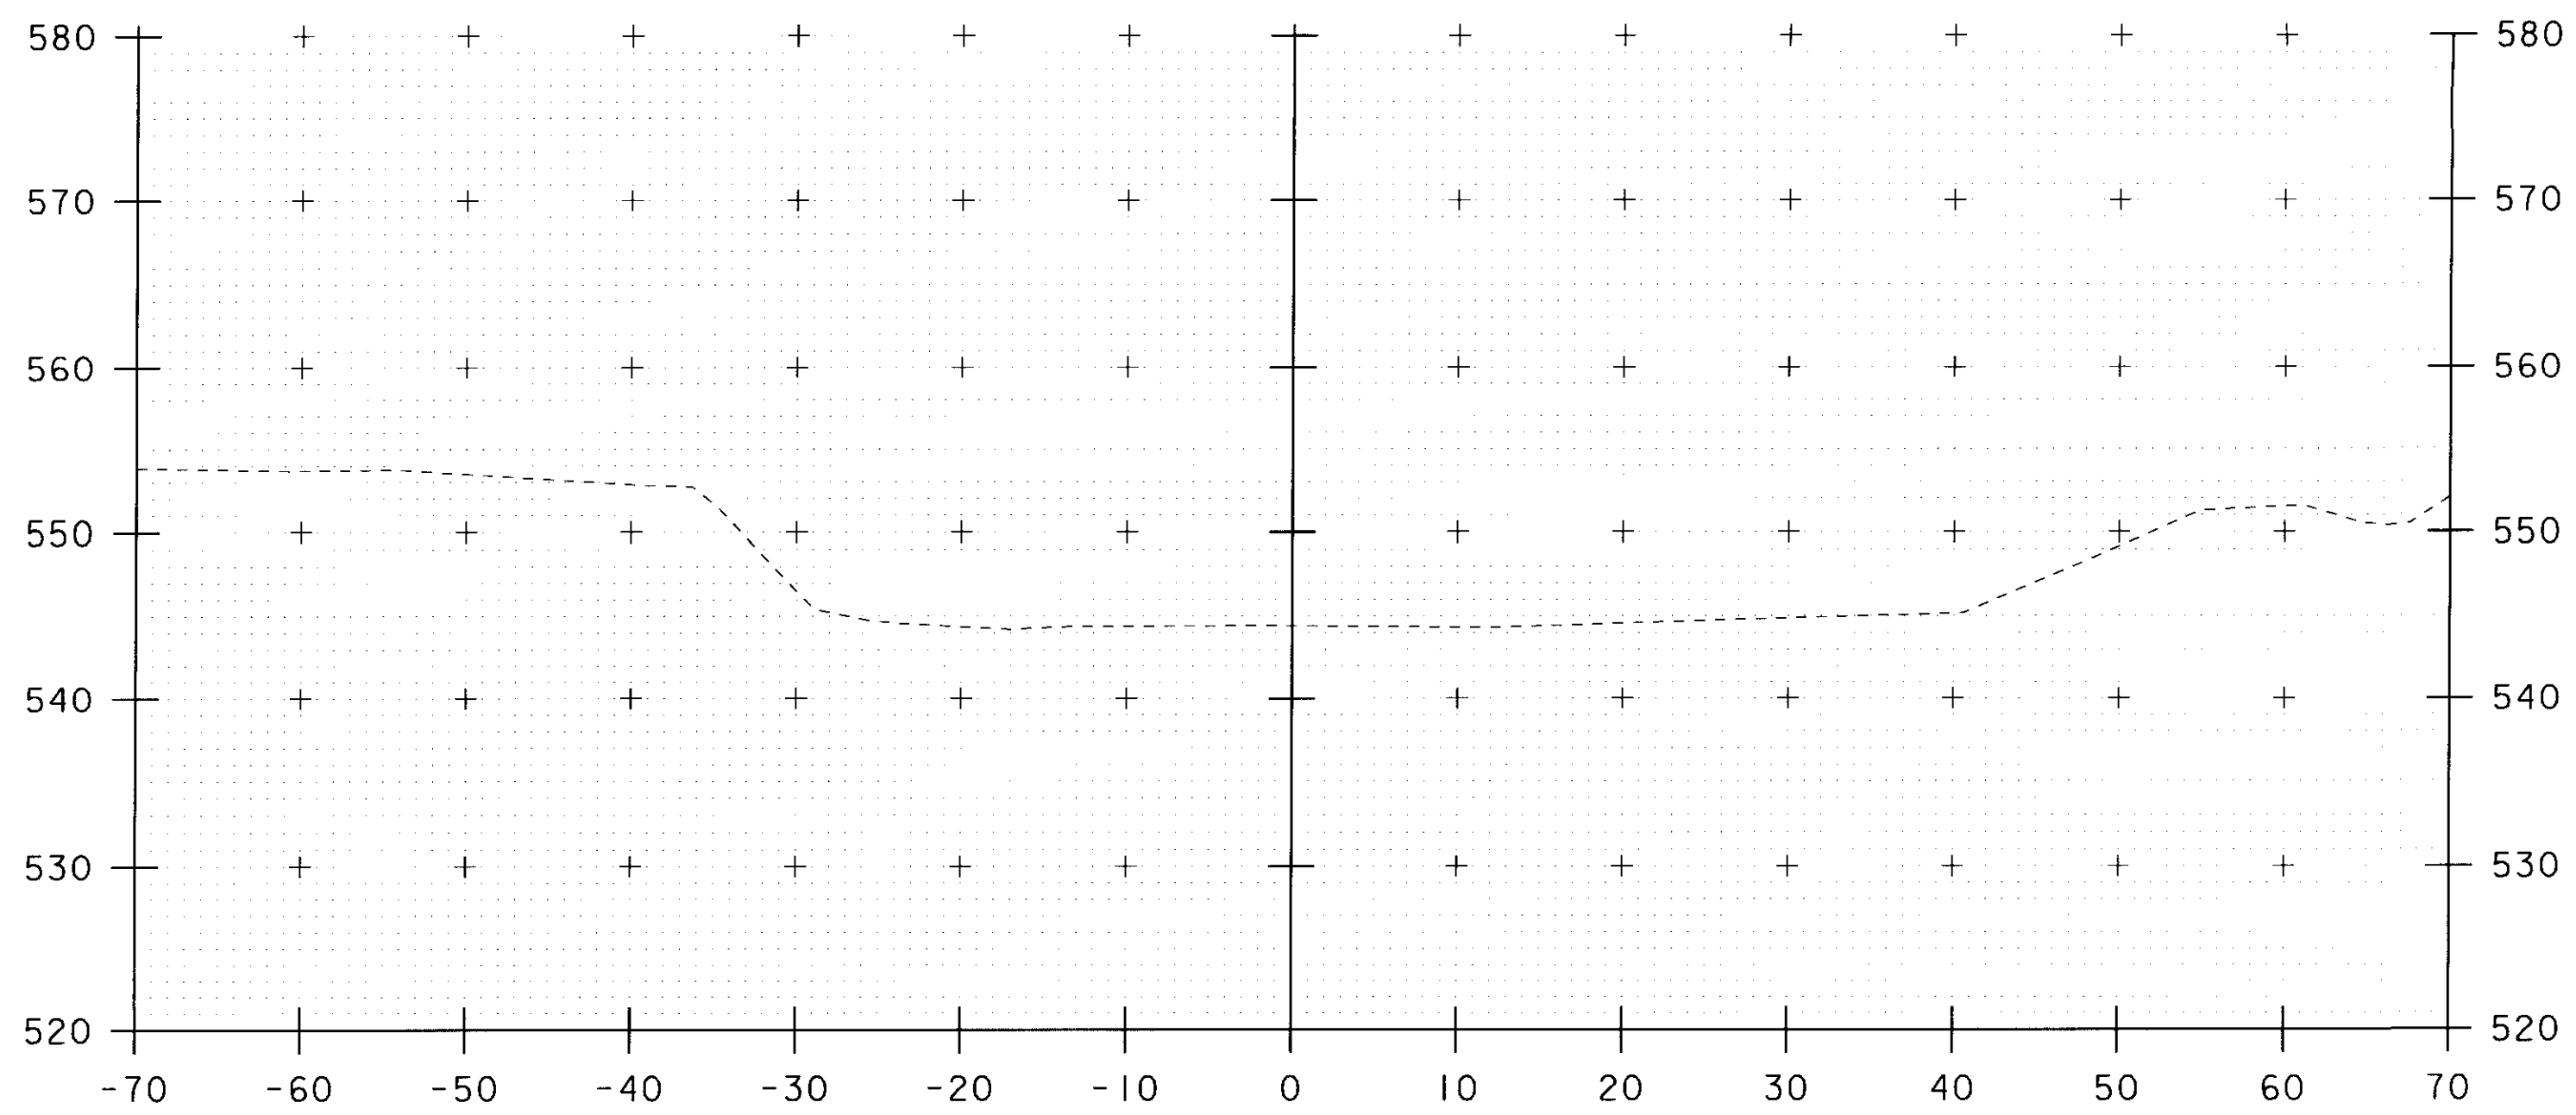

3+30

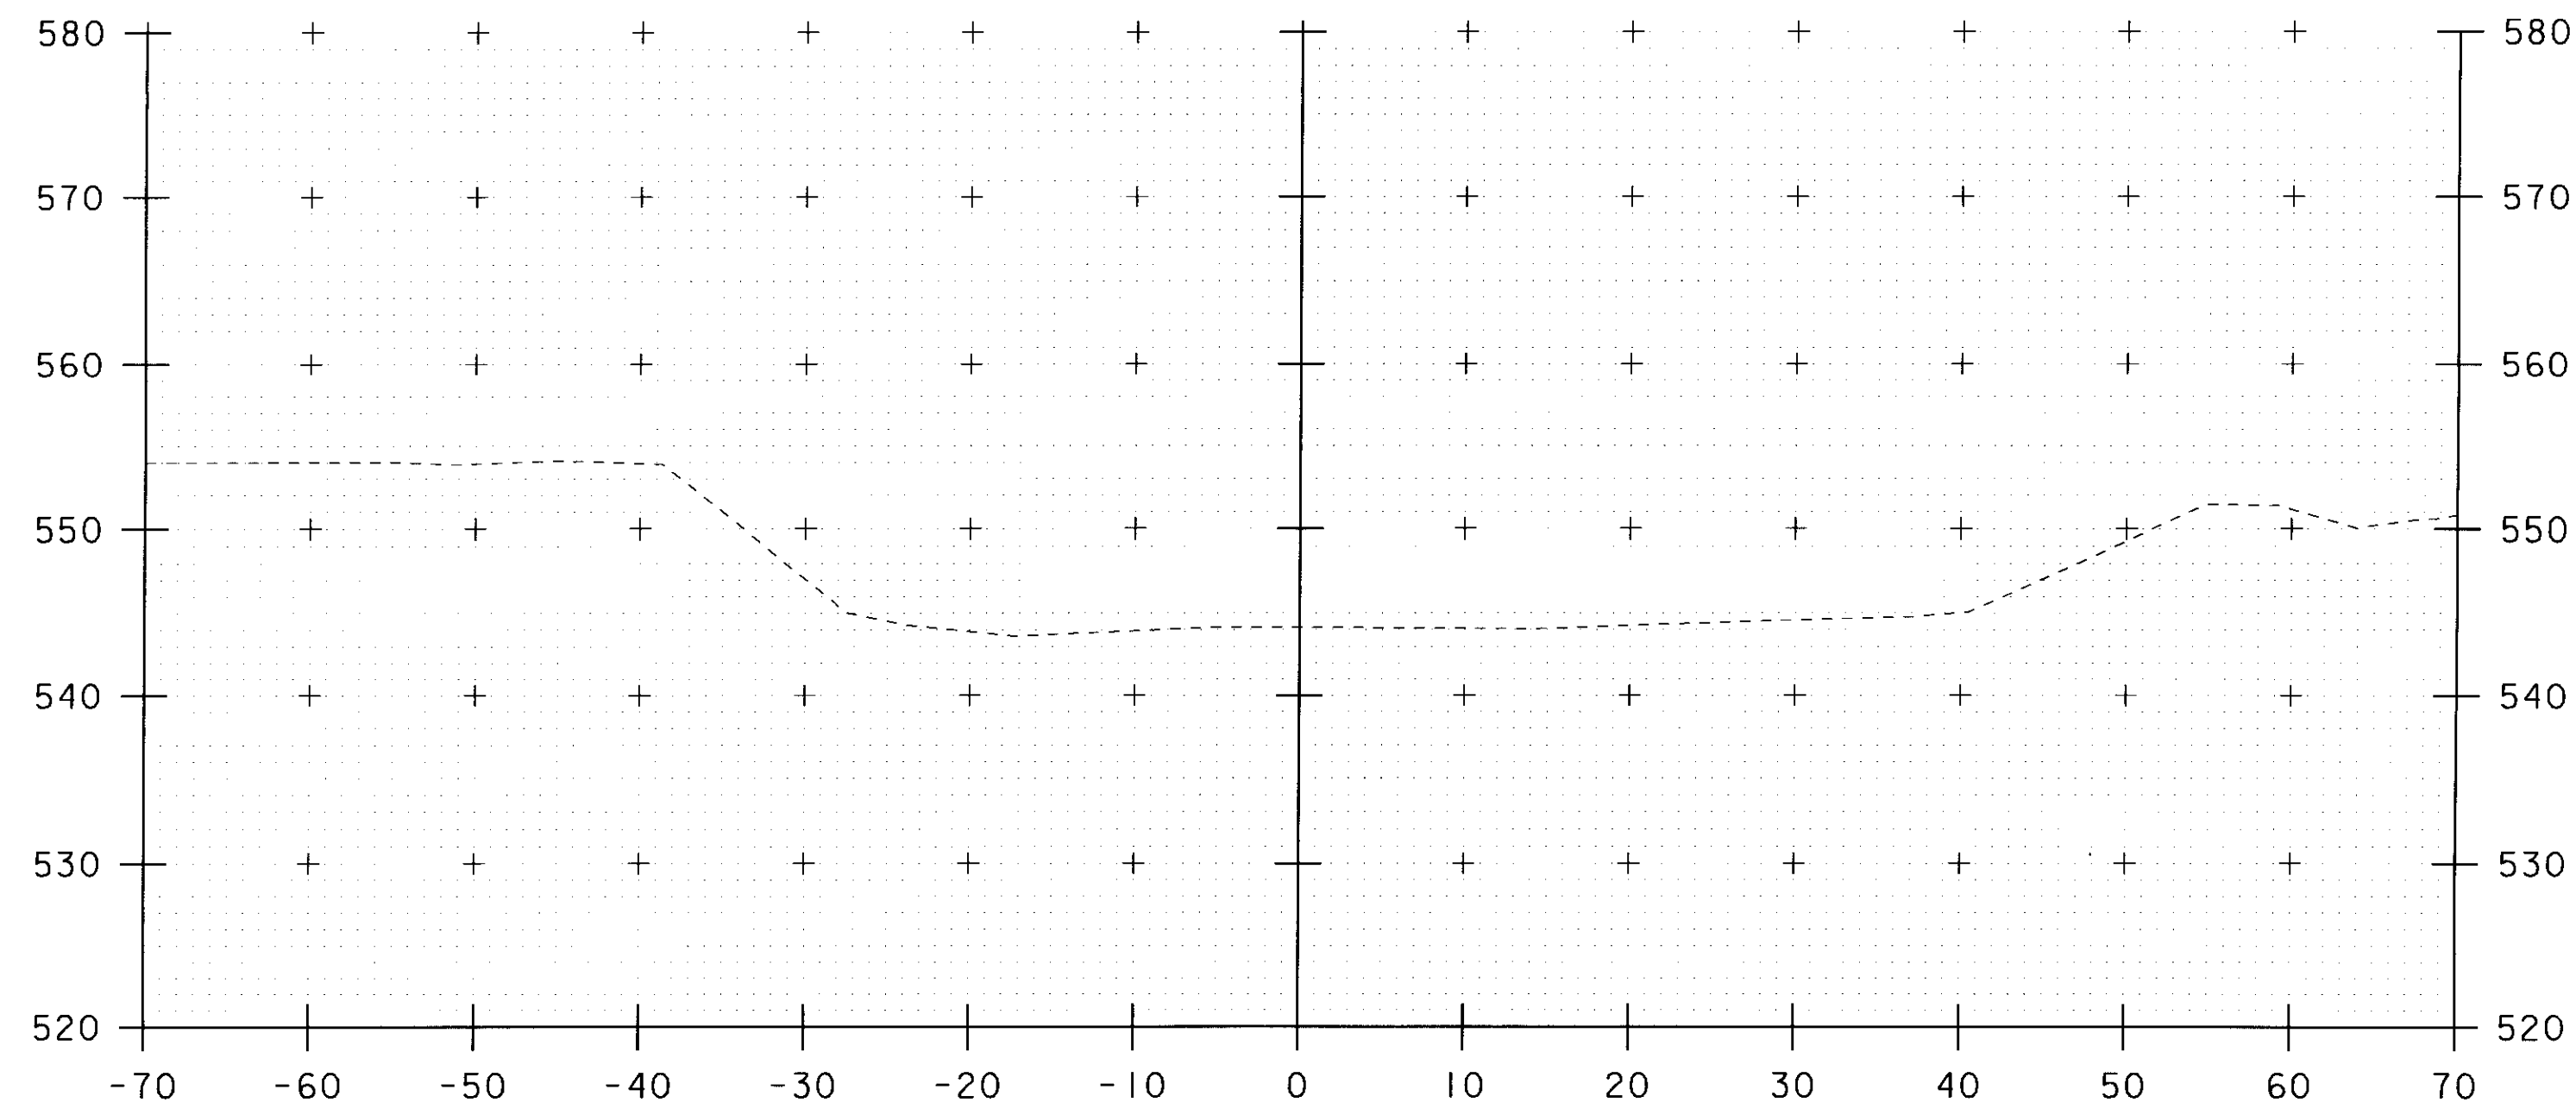

3+50

STA. 3+30 TO STA. 3+60

SCALE 1" = 10'-0"  


PROJECT NAME: JAMAICA  
 PROJECT NUMBER: BRO 1442(27)

FILE NAME: s96j068xsl.dgn  
 PROJECT LEADER: K. HIGGINS  
 DESIGNED BY: J. LACROIX  
 CHANNEL CROSS SECTIONS #1

PLOT DATE: 23-SEP-2010  
 DRAWN BY: R. PELLETT  
 CHECKED BY: J. LACROIX  
 SHEET 40 OF 45