
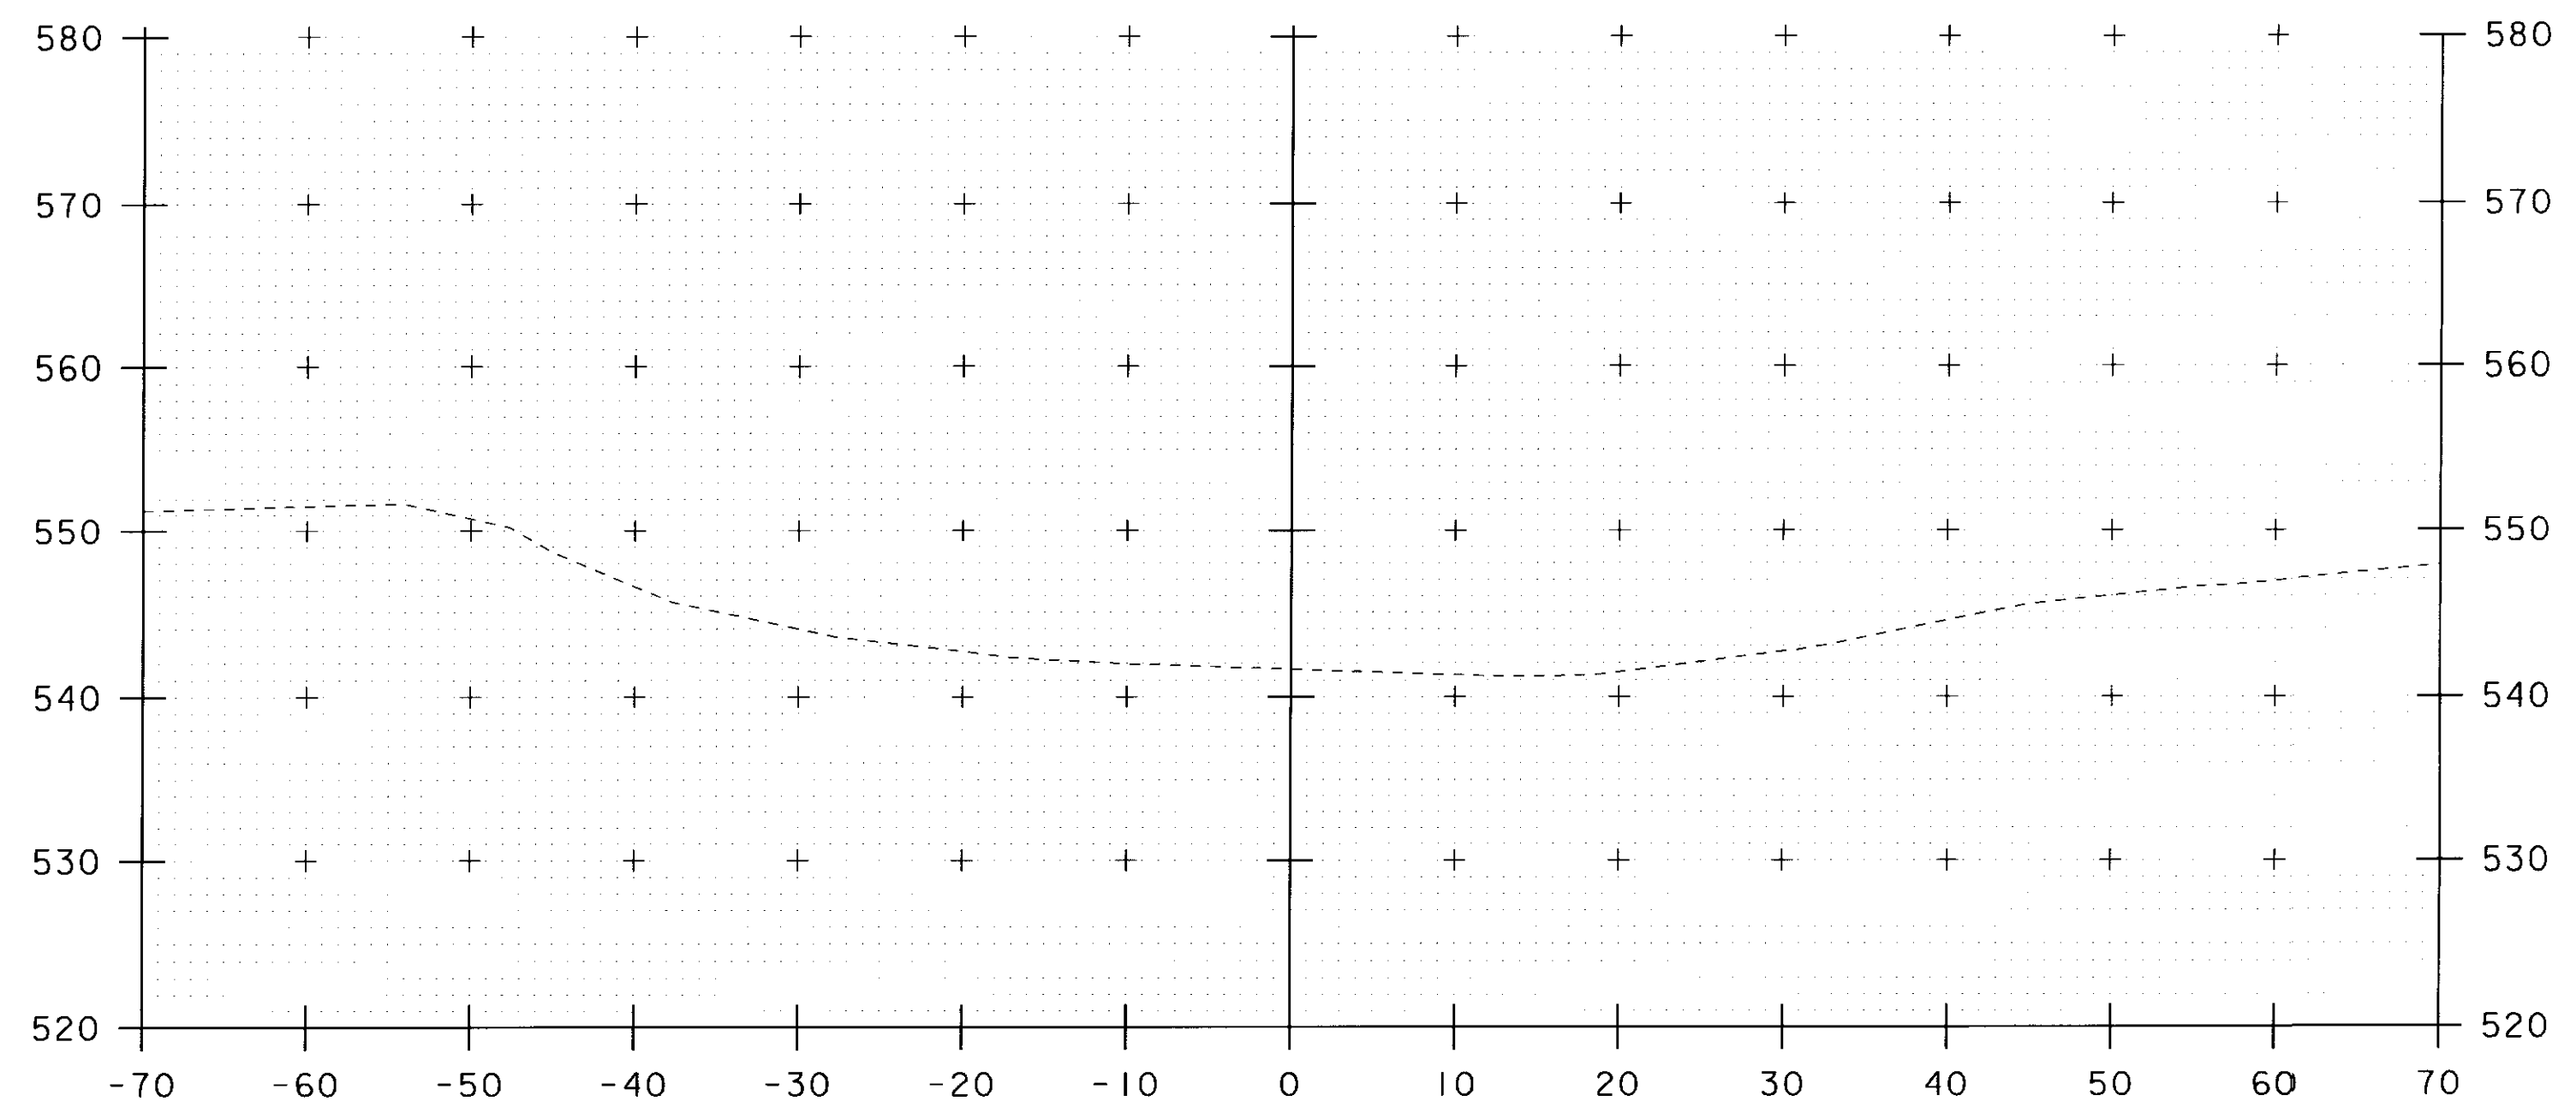


5+00

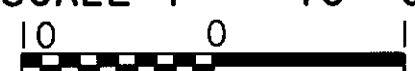

4+90

STA. 4+90 TO STA. 5+00

SCALE 1" = 10'-0"


PROJECT NAME: JAMAICA
 PROJECT NUMBER: BRO 1442(27)

FILE NAME: s96J068xsl.dgn
 PROJECT LEADER: K. HIGGINS
 DESIGNED BY: J. LACROIX
 CHANNEL CROSS SECTIONS #5

PLOT DATE: 23-SEP-2010
 DRAWN BY: R. PELLETT
 CHECKED BY: J. LACROIX
 SHEET 44 OF 45