


TH-14 BANKING DIAGRAM

HORIZONTAL SCALE: 1" = 20'-0"
 VERTICAL SCALE: 1" = 0.02 ' / ' /

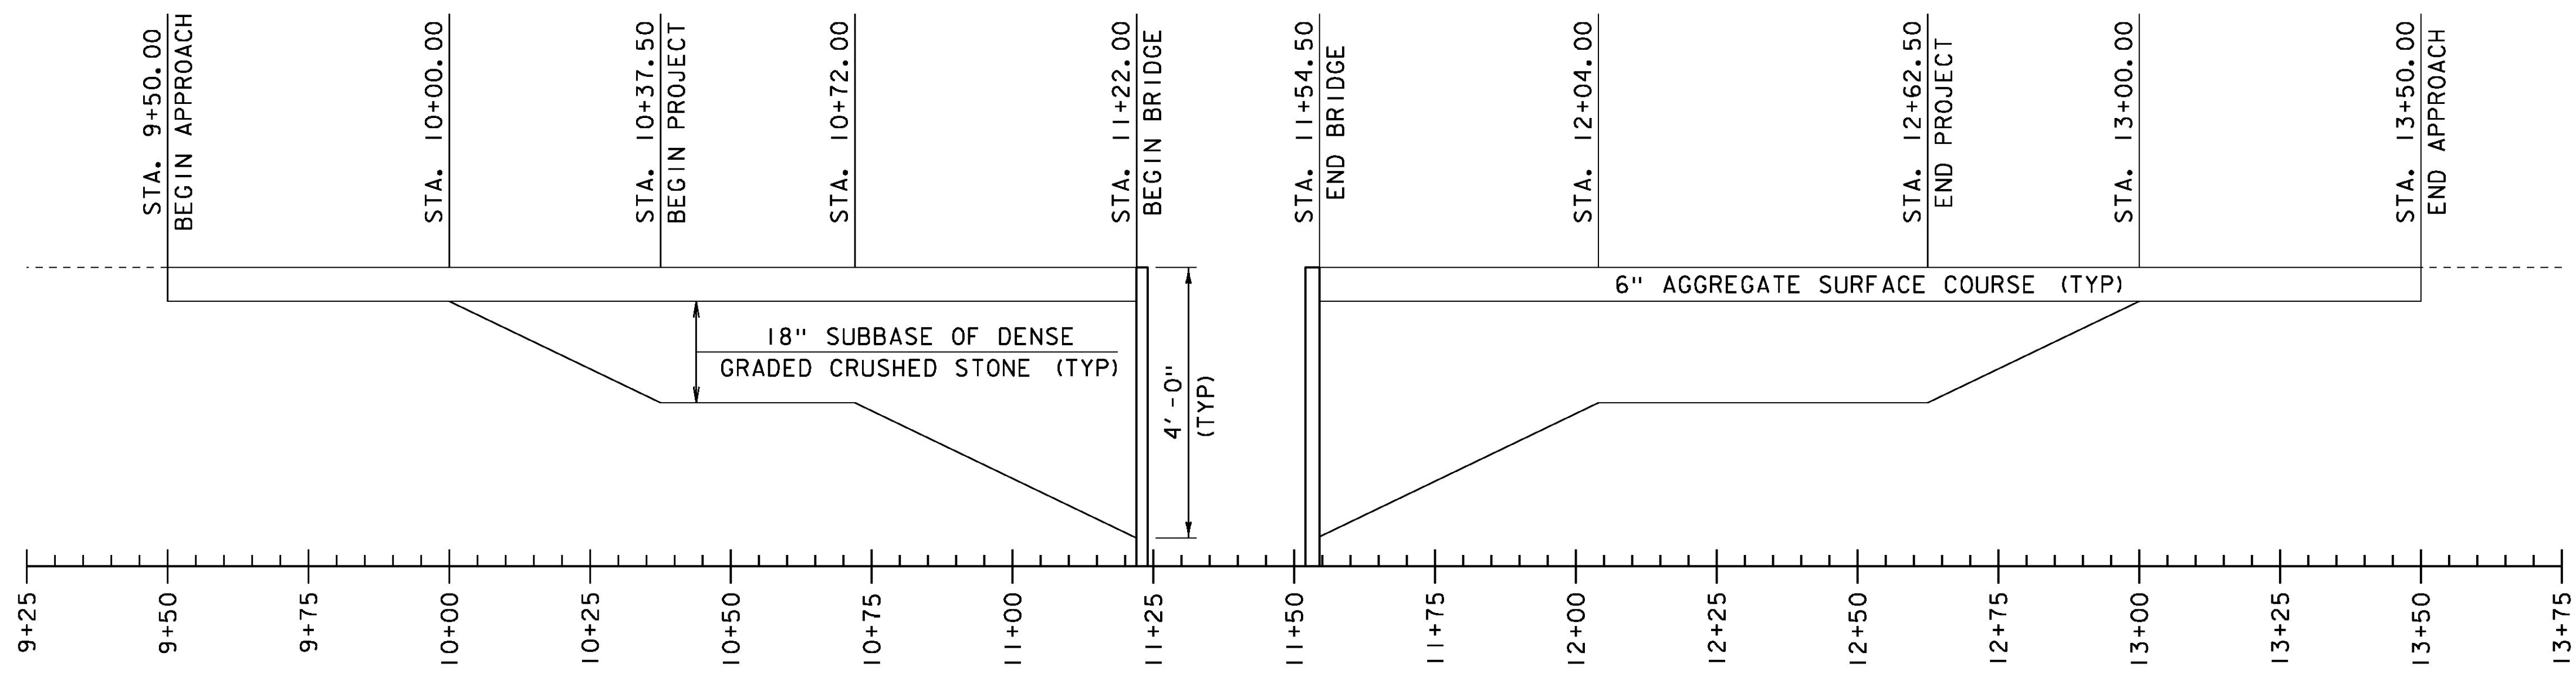

TH-14 MATERIAL TRANSITION

HORIZONTAL SCALE: 1" = 20'-0"
 VERTICAL SCALE: 1" = 20'-0"

PROJECT NAME: STAMFORD	PLOT DATE: 03-DEC-2015
PROJECT NUMBER: STP 144I(29)	DRAWN BY: D. KARABEGOVIC
FILE NAME: s96j226pro.dgn	DESIGNED BY: H. SALLS
PROJECT LEADER: C. W. CARLSON	CHECKED BY: H. SALLS
BANKING & MATERIAL TRANSITION	SHEET 33 OF 44