

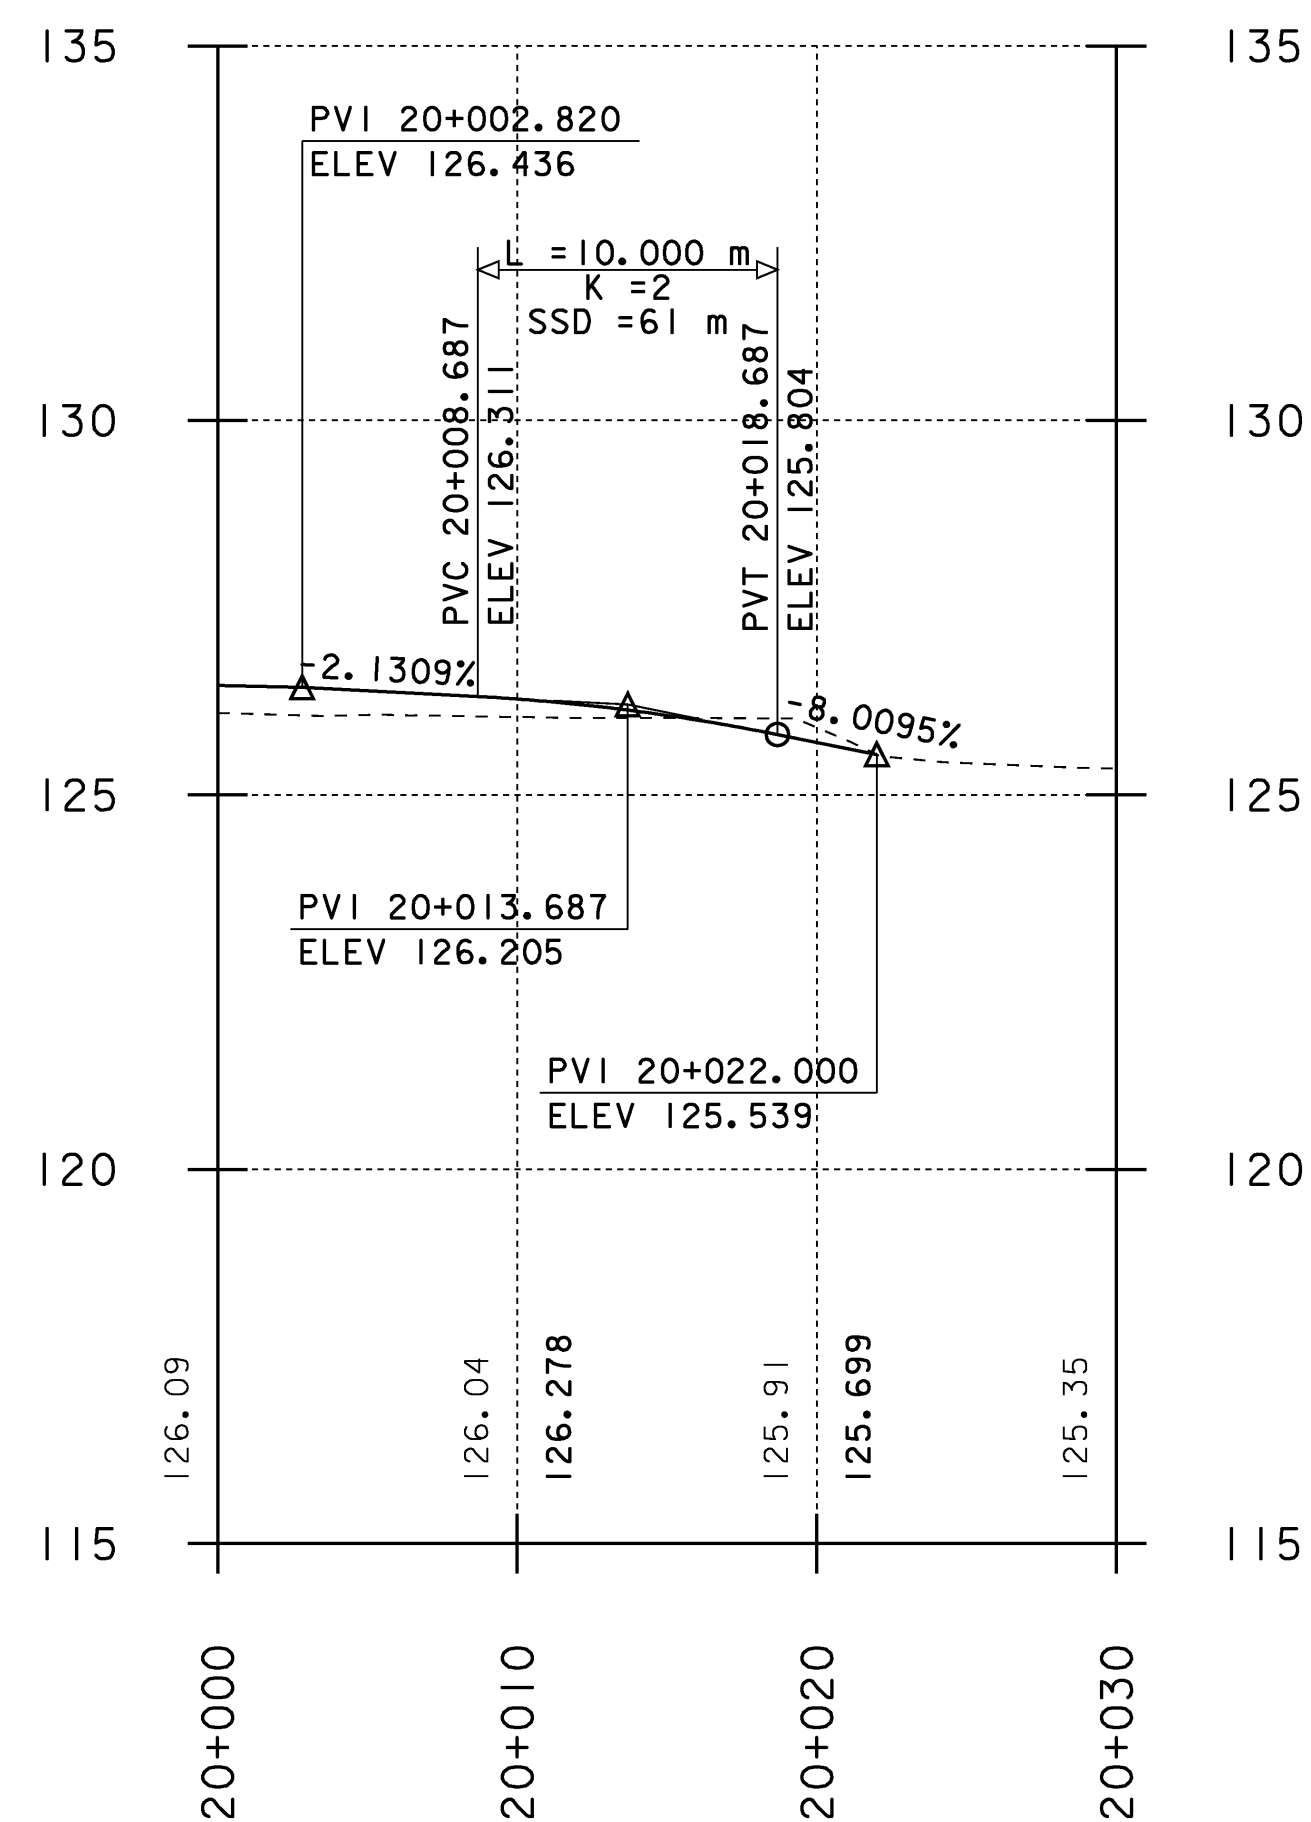


# Profile Along Existing Centerline VT 9 (Western Ave.)

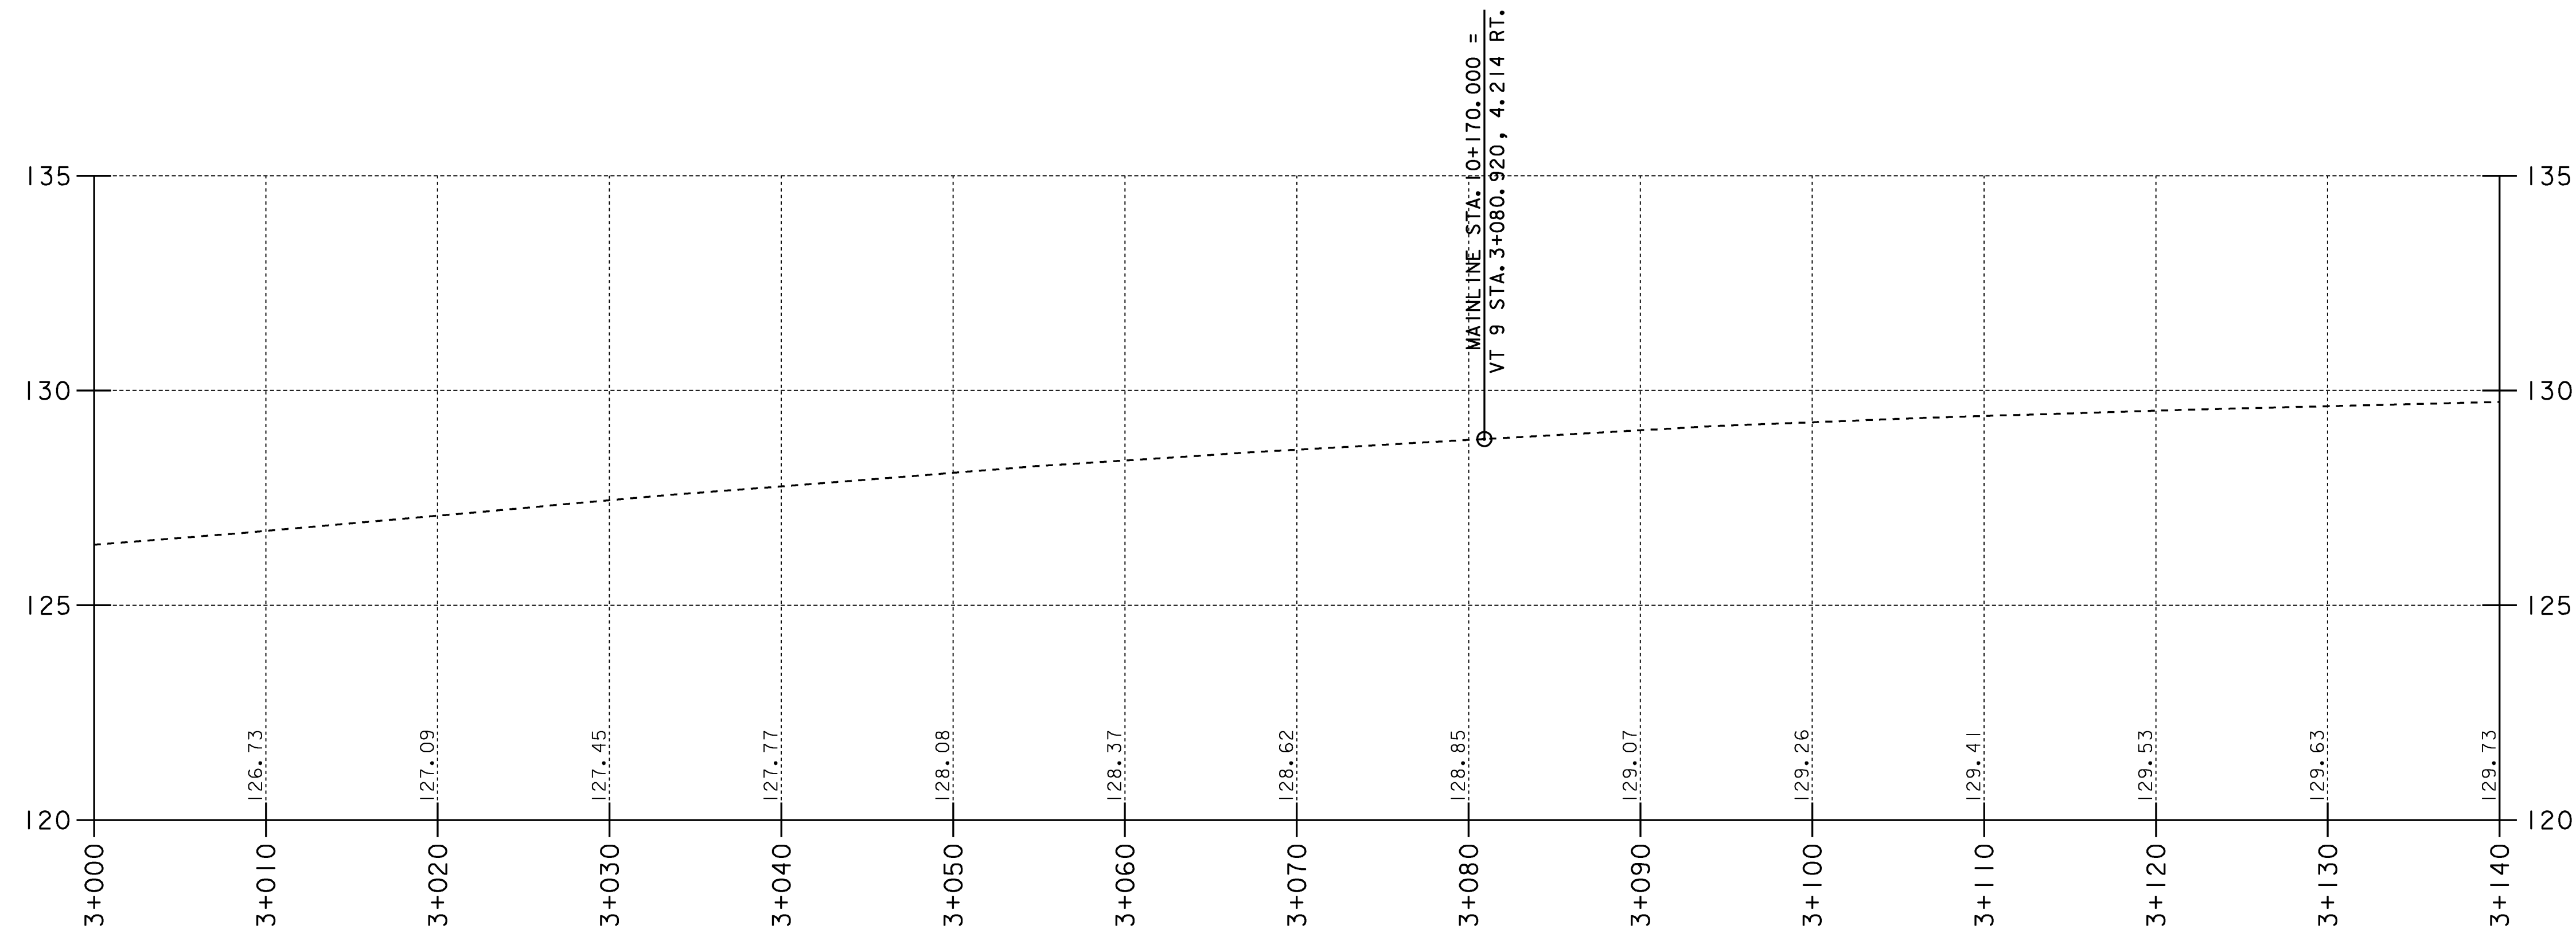

## House Drive Profile

NOTE:  
ELEVATIONS SHOWN TO THE NEAREST HUNDREDTH ARE EXISTING GROUND.  
ELEVATIONS SHOWN TO THE NEAREST THOUSANDTH ARE FINISHED GRADE.

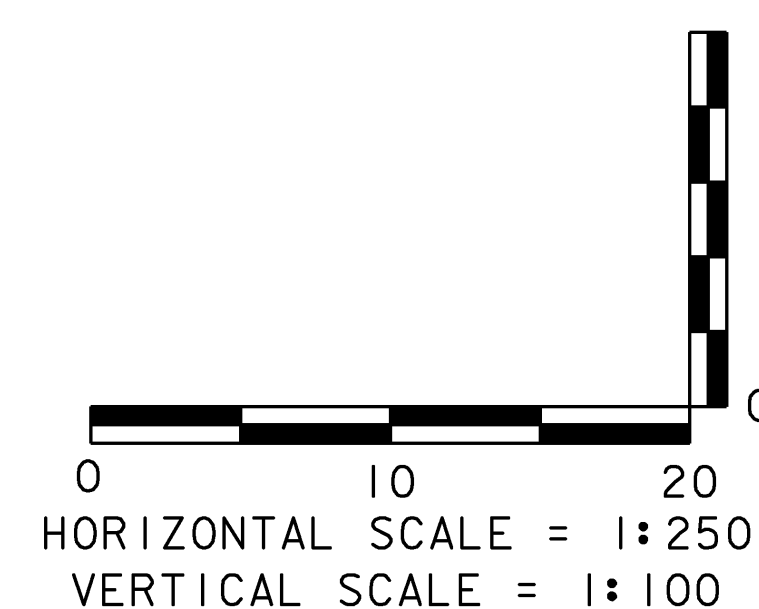

### PROFILE SHEET 2

PROJECT NAME: BRATTLEBORO	PLOT DATE: 29-APR-2009
PROJECT NUMBER: BRF 2000(2)S	DRAWN BY: str3
FILE NAME: 96j228/str/sj228xsl.dgn	CHECKED BY: D. BONNEAU
DESIGNED BY: J. PERRIGO	SHEET 18 OF 77
sj228pr2.1	