



BRIDGE QUANTITY SHEET

STATE OF VERMONT
AGENCY OF TRANSPORTATION
STRUCTURES DIVISION

NO.	ITEM	UNIT	QUANTITY BREAKDOWN										TOTAL	FINAL	
			RDWY.		SUPER STRUC.		EROS. CONT.								
204.20	TRENCH EXCAVATION OF EARTH	C.Y.					1								
301.15	SUBBASE OF GRAVEL	C.Y.	30												30
406.27	MEDIUM DUTY BITUM. CONCR. PVMT	TON	14												14
502.10	SHORING SUPERSTRUCTURE	L.S.			1										1
506.60	STRUCTURAL STEEL	LBS.			16,900										16,900
522.20	STRUCTURAL LUMBER & TIMBER-UNTREATED	MFBM			2										2
522.30	NON-STRUCTURAL LUMBER-UNTREATED	MFBM			1										1
522.40	STRUCTURAL GLUED LAMINATED TIMBER (TREATED)	LS			1										1
525.41	BRIDGE RAILING-HDS BZ FASCIA MOUNTED (MOD)	LF			240										240
529.20	PARTIAL REMOVAL OF STRUCTURE	EA.			1										1
608.25	ALL PURPOSE EXCAVATOR RENTAL TYPE 1	HR.						1							1
608.37	TRUCK RENTAL	HR.	1												1
613.10	STONE FILL, TYPE 1	C.Y.						1							1
621.75	REMOVING AND RESETTNG GUARDRAIL	LF	95												95
635.10	MOBILIZATION	L.S.	1												1
649.51	GEOTEXTILE FOR SILT FENCE	SY.						10							10
651.15	SEED	LB.						10							10
651.18	FERTILIZER	LB.						50							50
651.20	AGRICULTURAL LIMESTONE	TON						1							1
651.25	HAY MULCH	TON						1							1
651.35	TOP SOIL	C.Y.						5							5
654.10	ERROSION MATTING	SY						10							10
675.20	TRAFFIC SIGN TYPE A	SF.	30												30
675.30	FLANGED CHANNEL SIGN POSTS	LB.	150												150

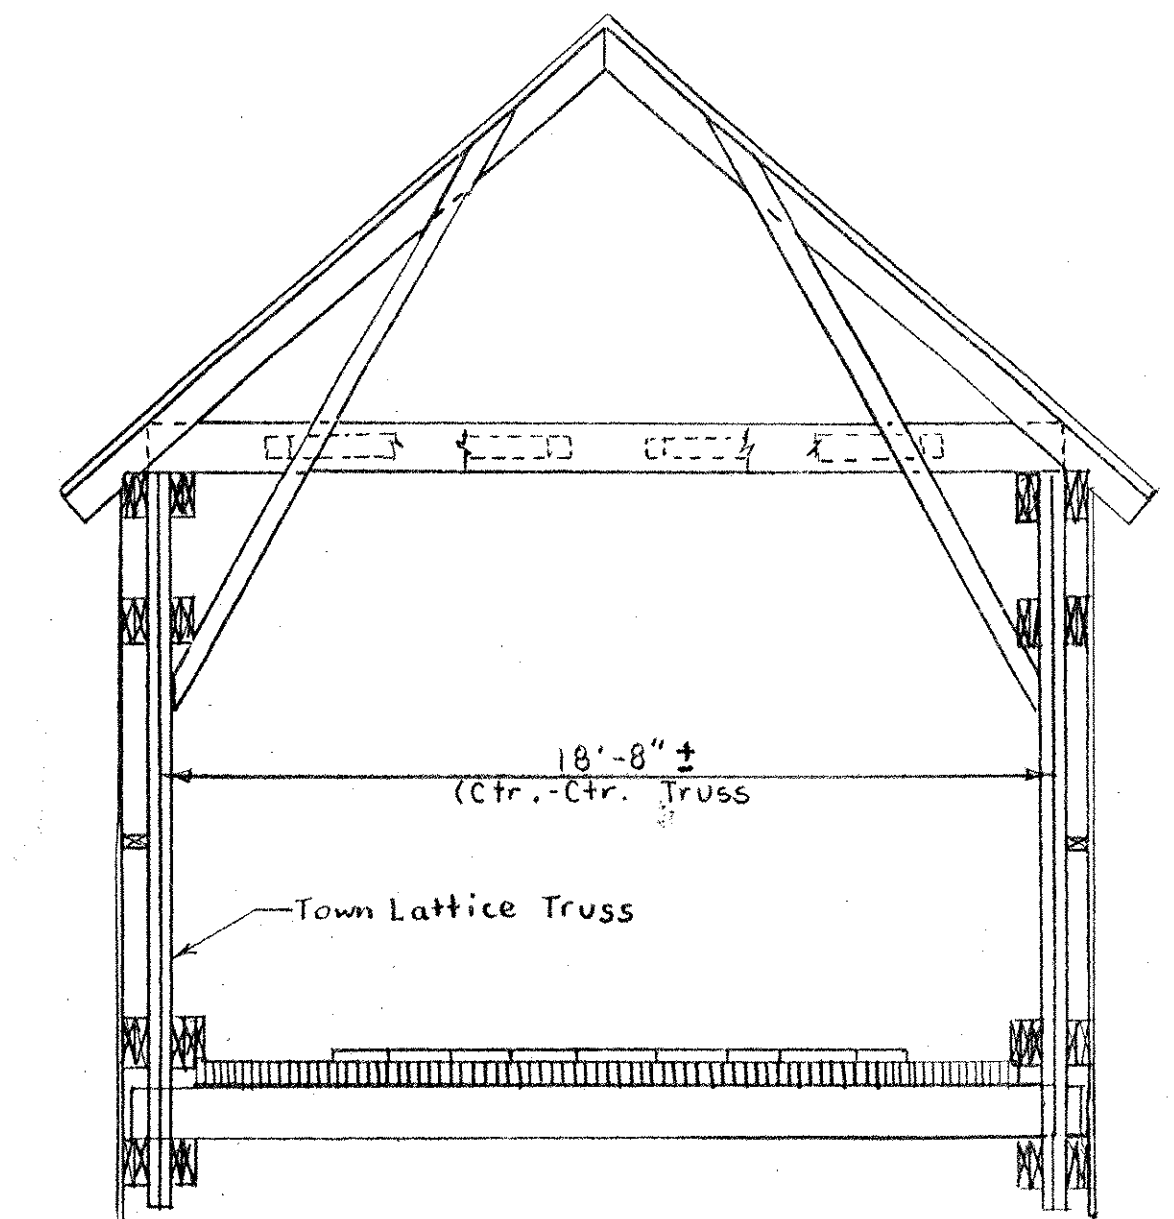

EXISTING CROSS SECTION
1/4" = 1'-0"

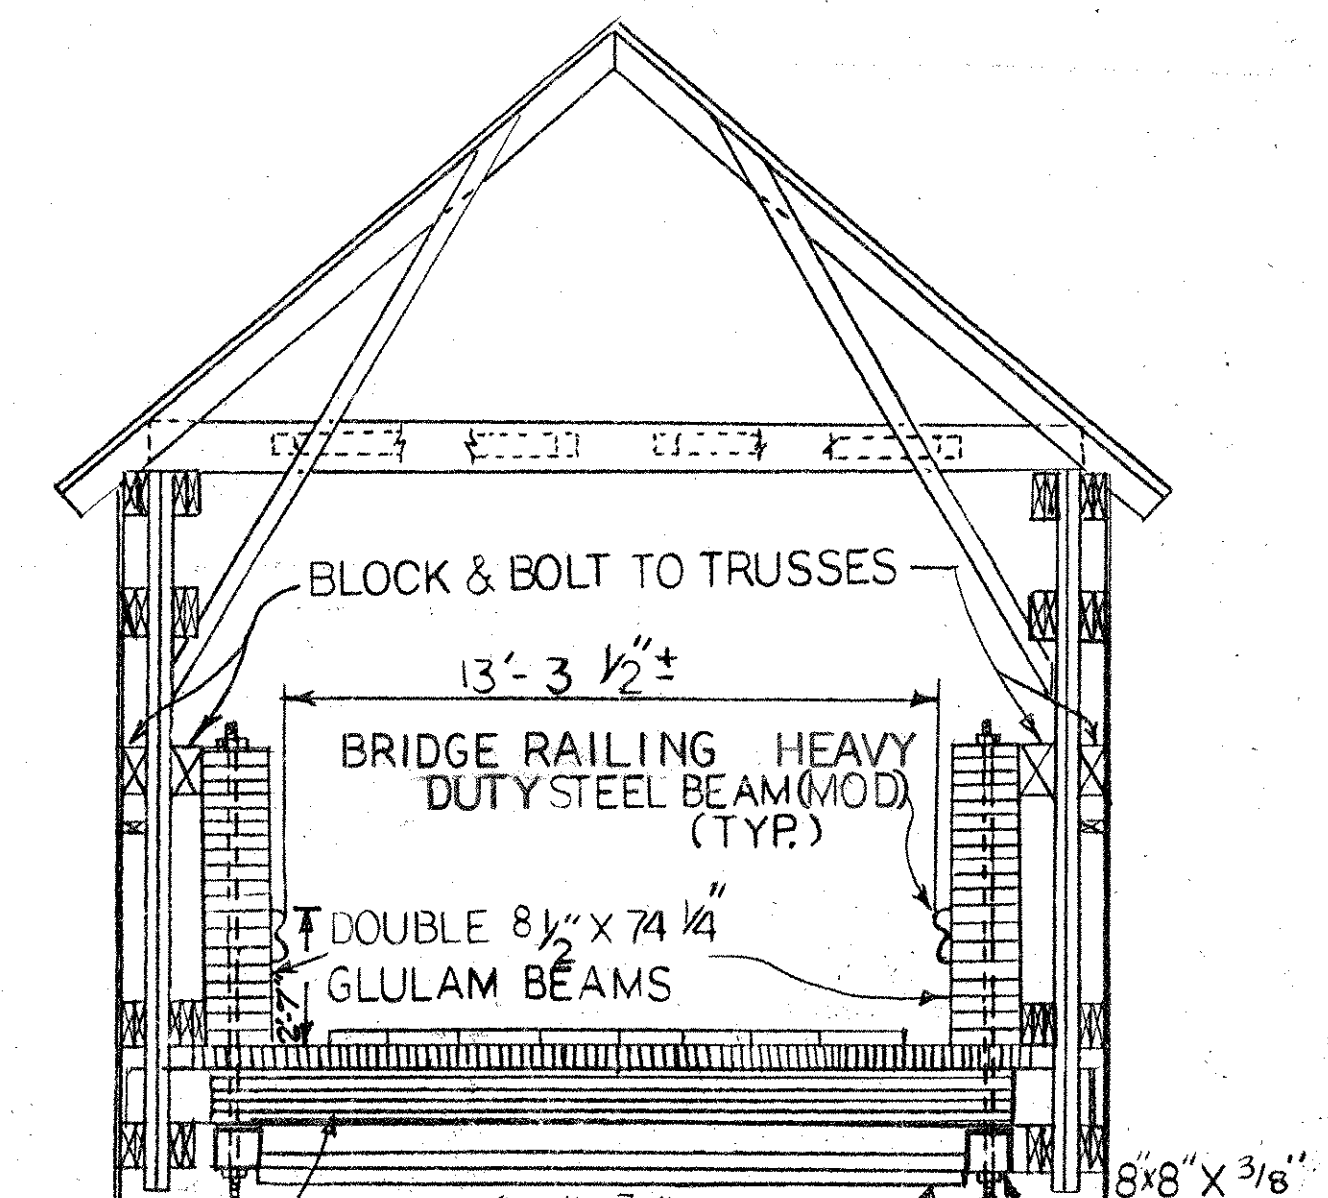

NEW 10 1/2" x 16 1/2" GLULAM FLOOR BEAMS

NEW CROSS SECTION
1/4" = 1'-0"

**STATE OF VERMONT
AGENCY OF TRANSPORTATION**

Town Of NEWFANE Bridge No. 17
Highway No. TH 2 CL. 2 Log Sta. Surv. Sta.

QUANTITY SHEET

Designed By J.WEAVER Drawn By S.FUGERE
Checked By J.WEAVER Date 6-30-98 Bridge Design Supervisor J.WEAVER Date 6-30-98

PROJECT NEWFANE PROJECT NO. BHF 0106 (4) S

I.G.C. Info. Bridge Sheet No. Sheet 2 of 8 orig.