


TH 2
SO. NEWFANE

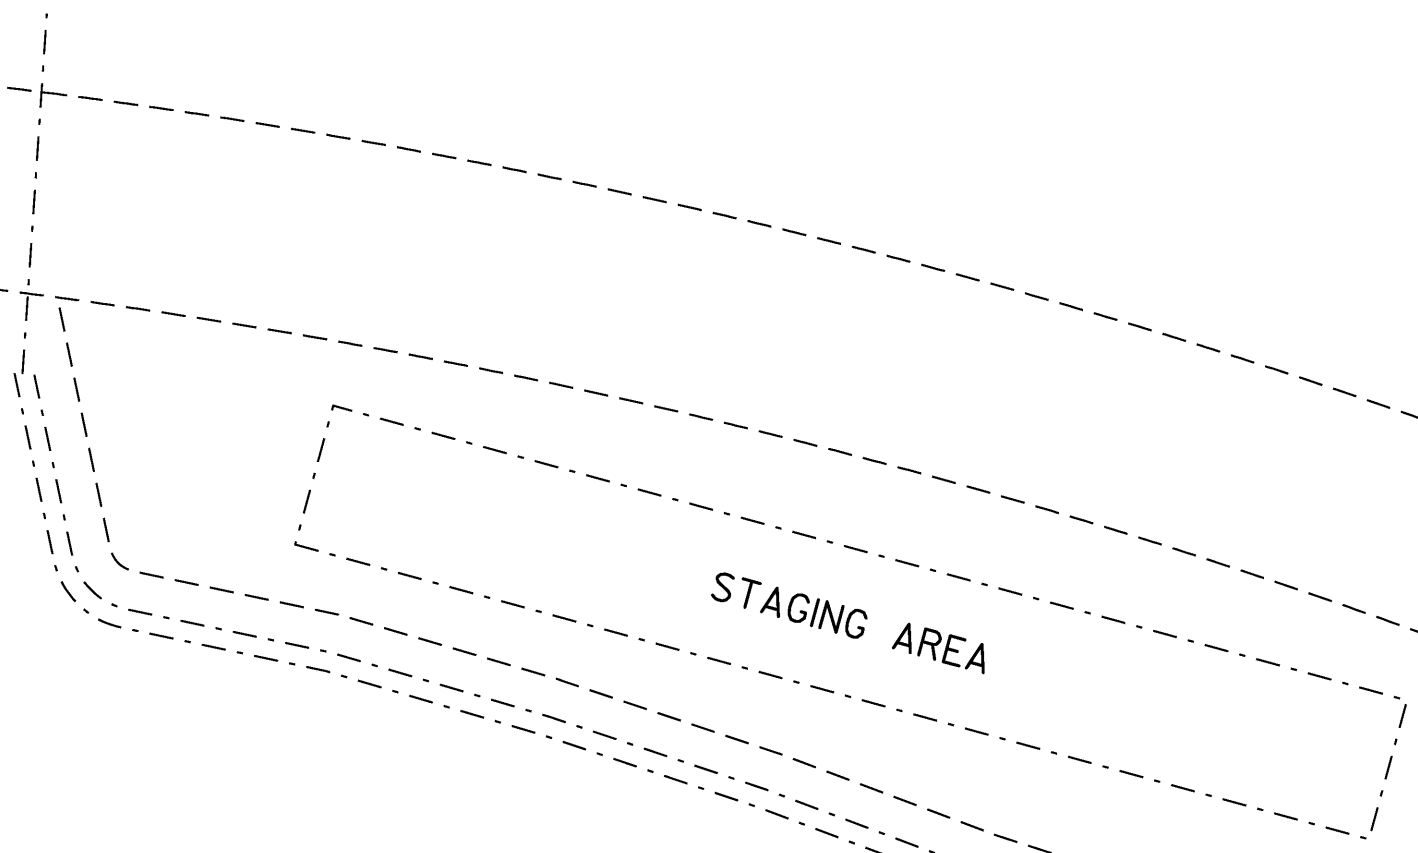

TO SO. NEWFANE

7+05

8+00


9+00

ASSUMED 3-ROD R.O.W.

ASSUMED 3-ROD R.O.W.

LAYOUT PLAN 2
STA 9+50

TH 2
WILLIAMSVILLE

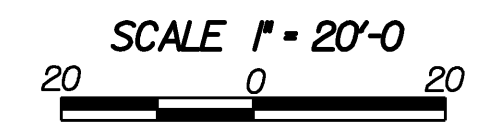

| | | | |
|-----------------|----------------|---------------|----------------|
| PROJECT NAME: | NEWFANE | PLOT DATE: | 29-APR-2009 |
| PROJECT NUMBER: | BHF 0106 (4)S | DRAWN BY: | T. LACKEY |
| FILE NAME: | s96J230bdr.dgn | CHECKED BY: | R. WHITCOMB |
| PROJECT LEADER: | R. WHITCOMB | LAYOUT PLAN I | SHEET 14 OF 67 |
| DESIGNED BY: | T. LACKEY | | |