
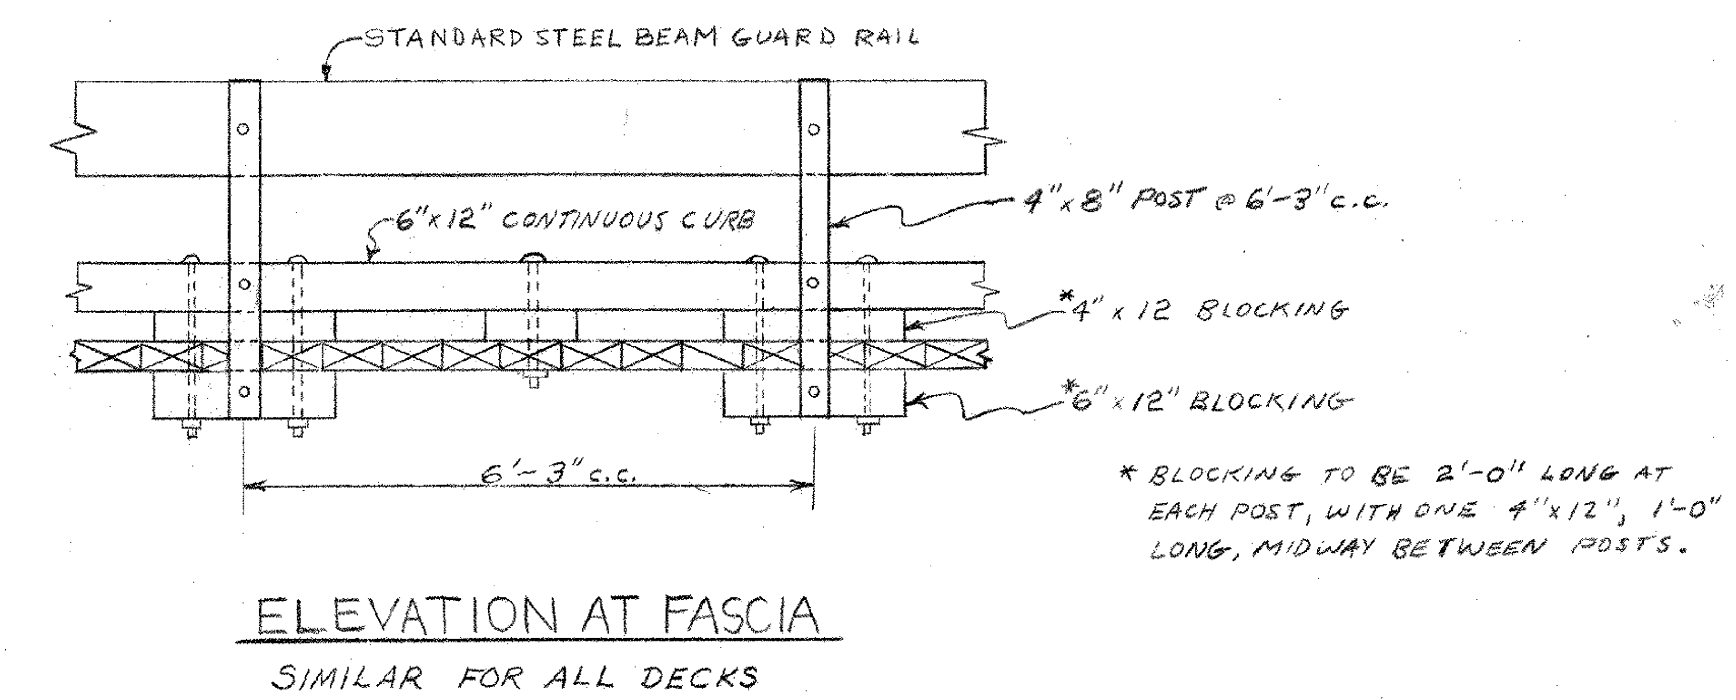


NOTE: ALL BOLTS ARE TO BE GALVANIZED CARRIAGE BOLTS WITH ONE GALV. NUT AND WASHER PER BOLT.

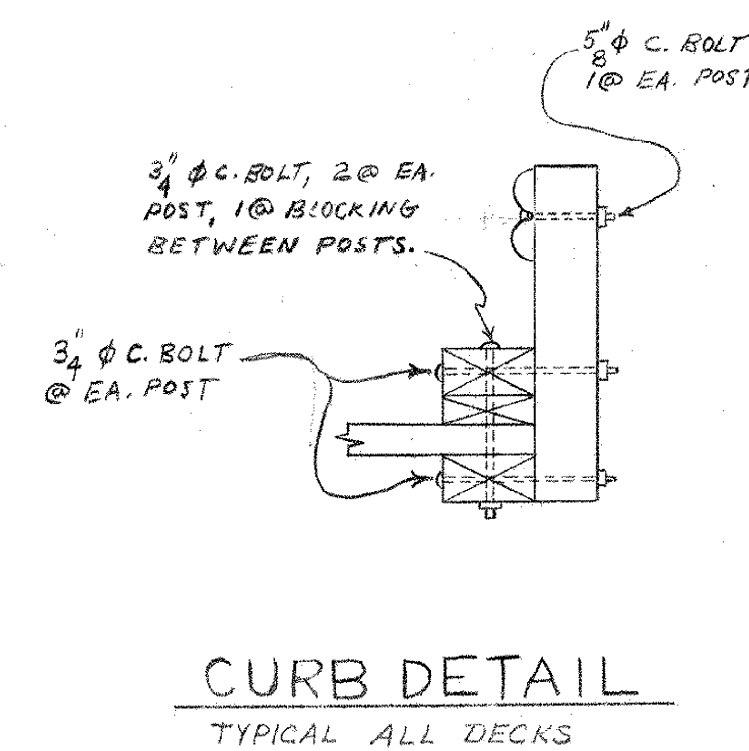

BRIDGE 50  
DECK REPLACEMENT DETAILS

SCALE 1/2" = 1'-0"  
0 1 2

PROJECT NAME: NEWFANE	PLOT DATE: 29-APR-2009
PROJECT NUMBER: BHF 0106 (4)S	DRAWN BY: T. LACKEY
FILE NAME: s96j230trf.dgn	CHECKED BY: R. WHITCOMB
PROJECT LEADER: R. WHITCOMB	SHEET 26 OF 67
DESIGNED BY: T. LACKEY	
TRAFFIC CONTROL PHASE I	