



SCALE  $\frac{3}{8}" = 1'-0"$

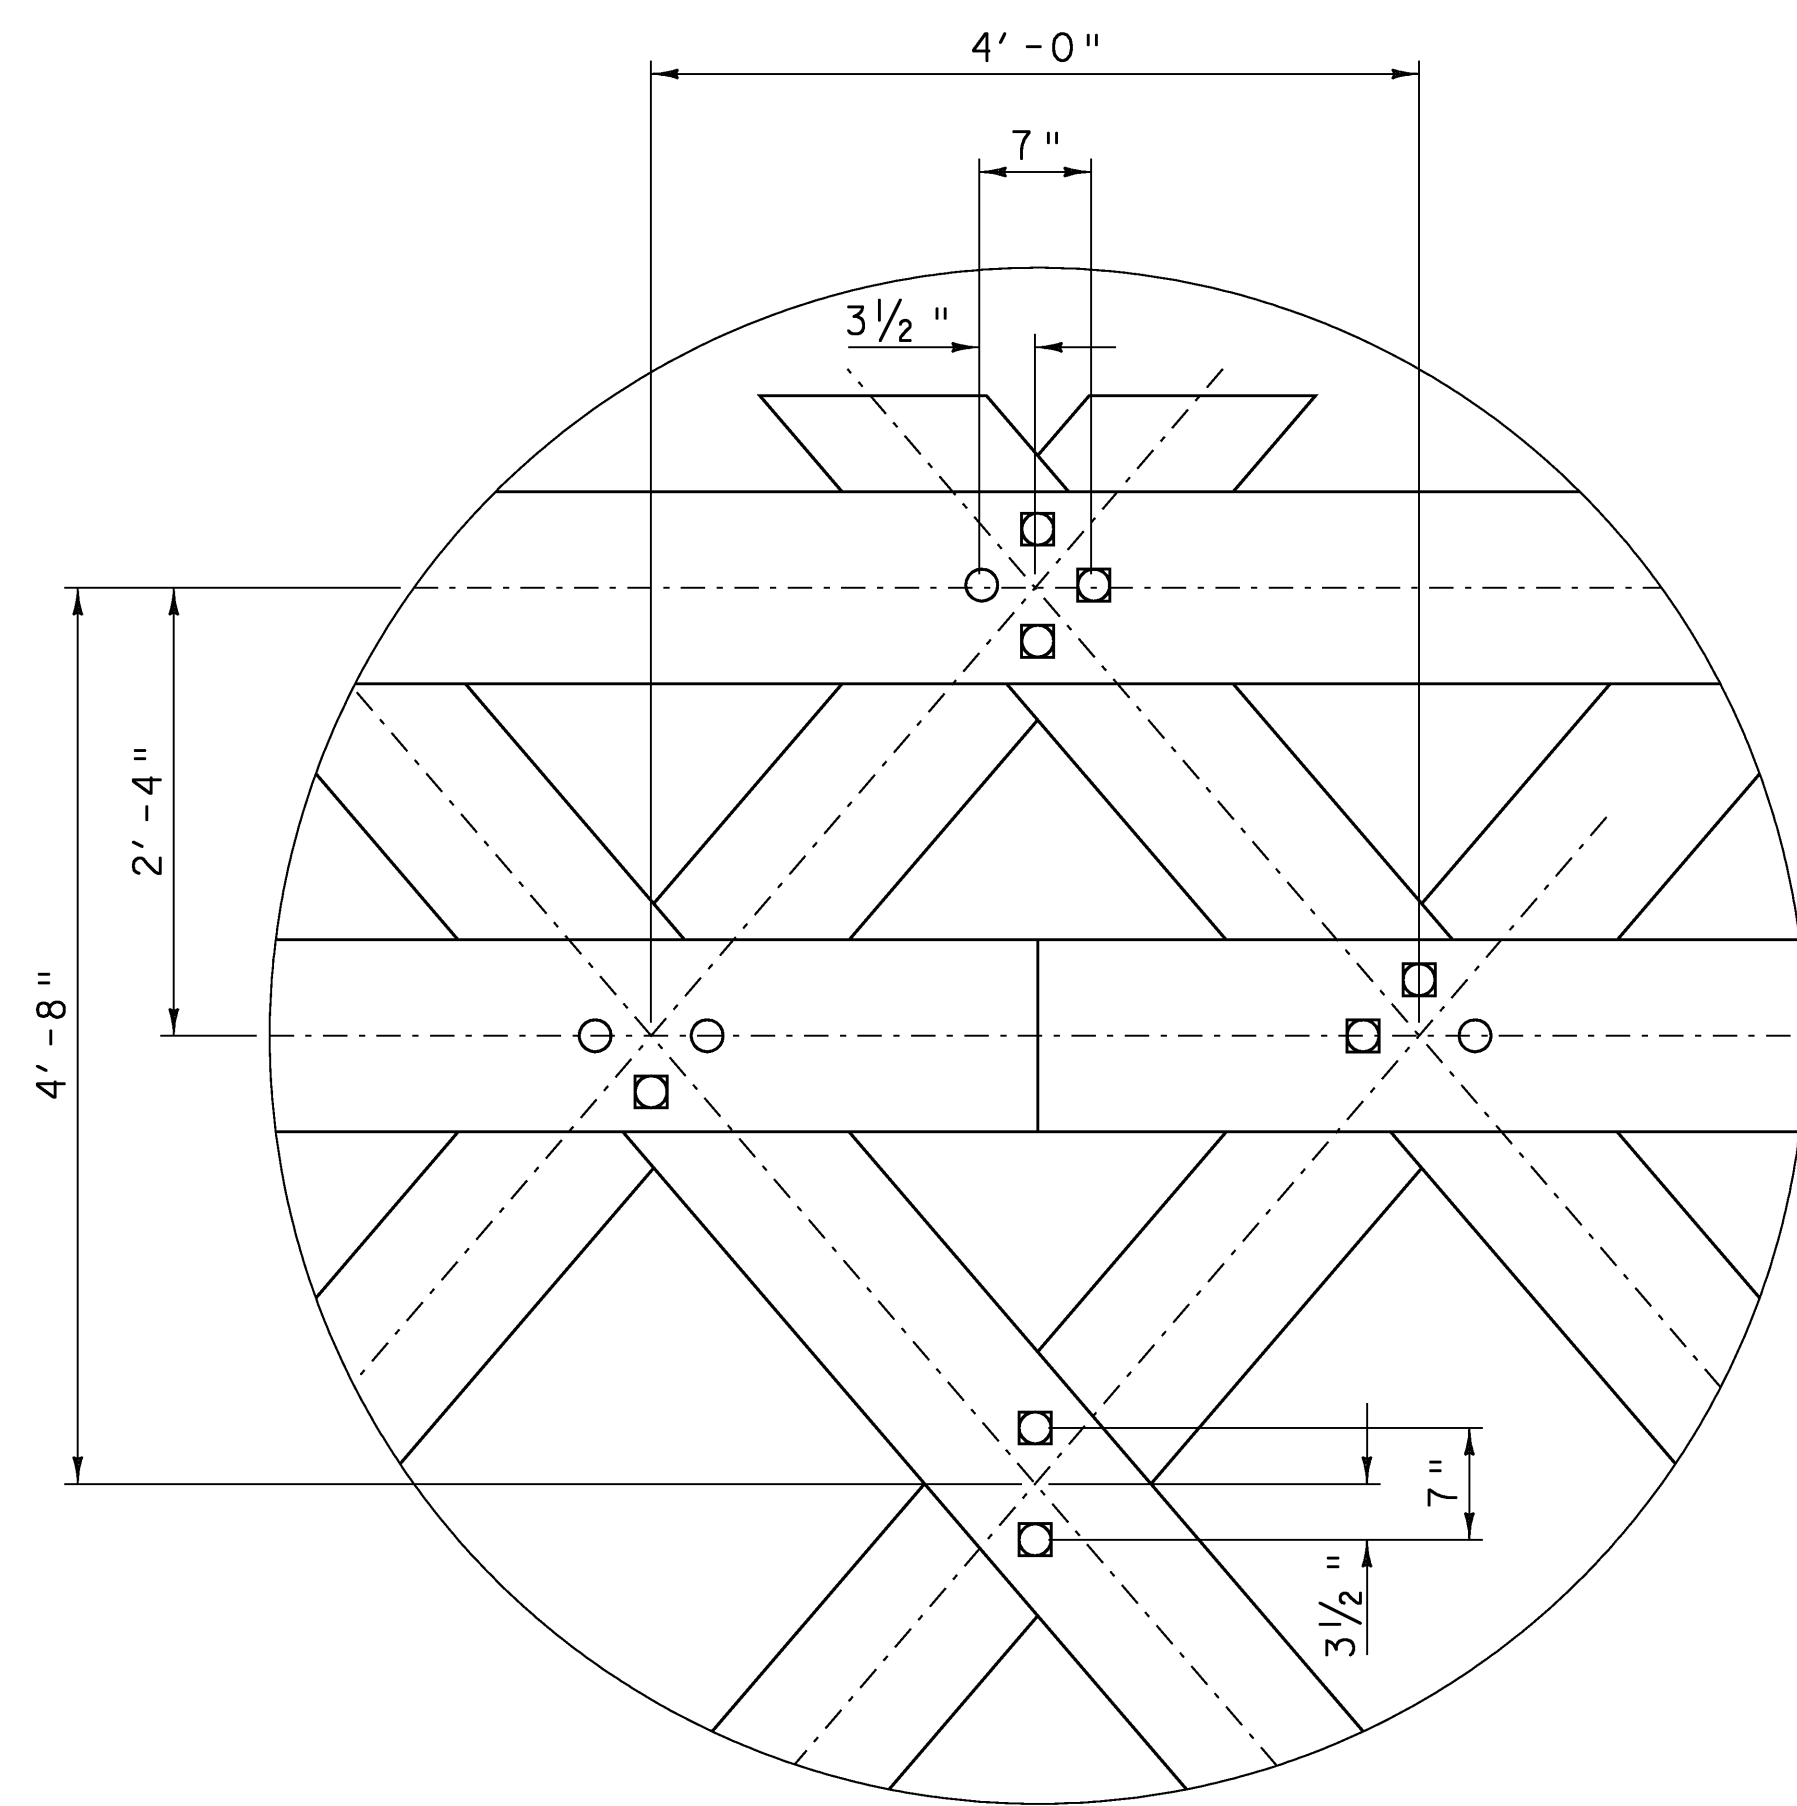


TRUNNEL LAYOUT DETAIL

SCALE 1" = 1'-0"

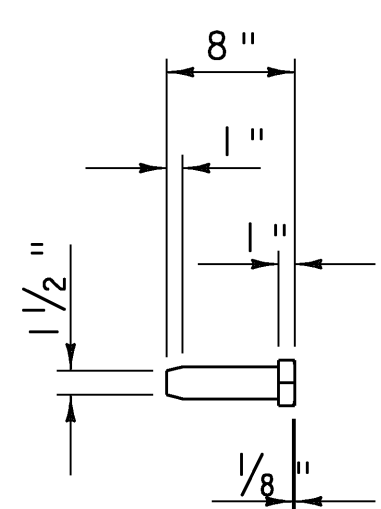

LATTICE TRUNNEL DETAIL (BASED ON EXISTING)

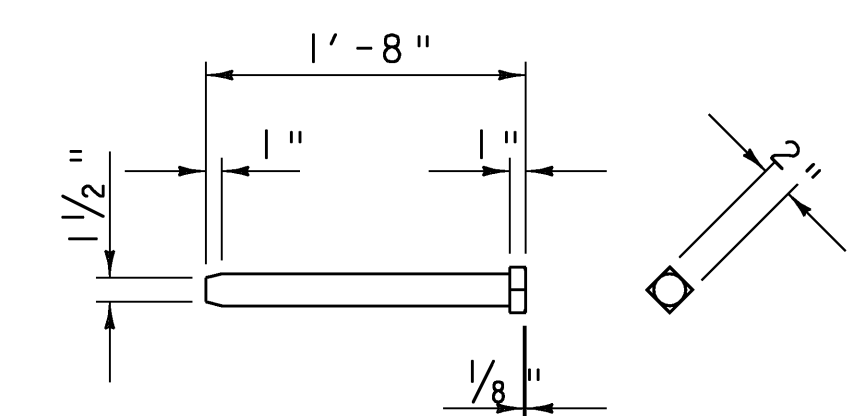

CHORD & POST TRUNNEL DETAIL (BASED ON EXISTING)

SCALE 1" = 1'-0"

PROJECT NAME:	NEWFANE	PLOT DATE:	29-APR-2009
PROJECT NUMBER:	BHF 0106 (4)S	DRAWN BY:	T. LACKEY
FILE NAME:	s96j230str.dgn	DESIGNED BY:	T. LACKEY
PROJECT LEADER:	R. WHITCOMB	CHECKED BY:	R. WHITCOMB
TRUNNEL DETAILS		SHEET	42 OF 67