




UPPER LATERAL BRACE 1 PLAN

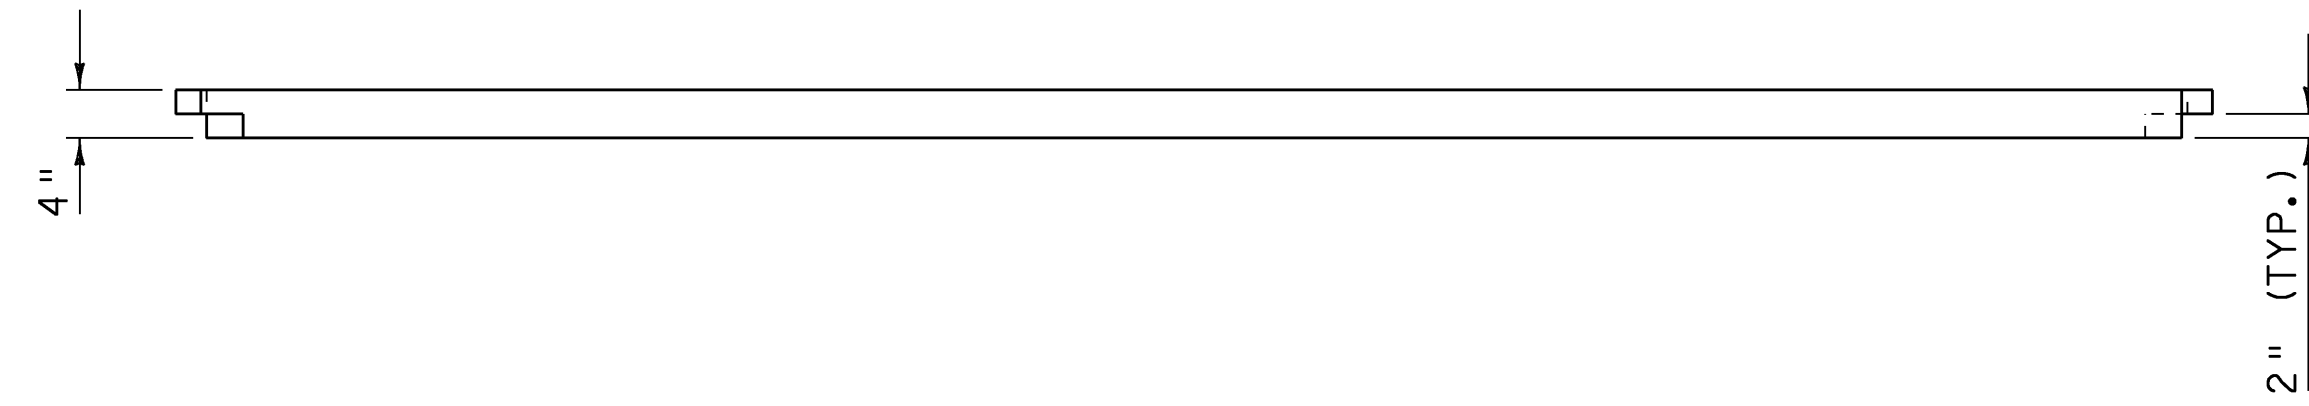


UPPER LATERAL BRACE 2 PLAN

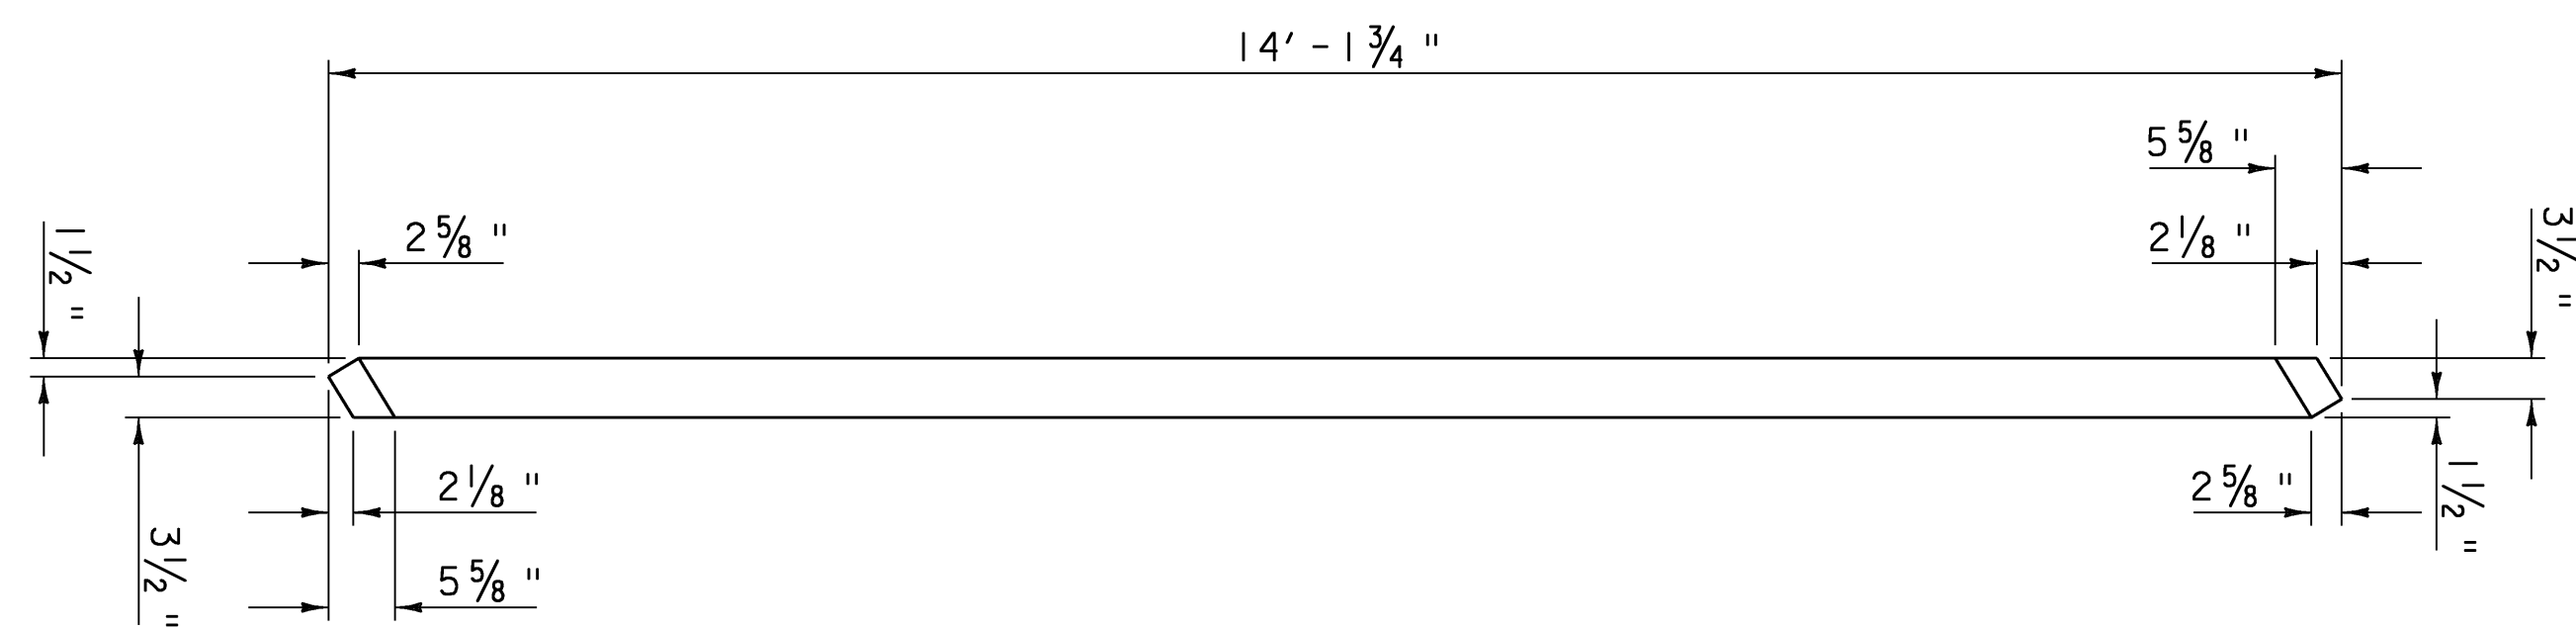


UPPER LATERAL BRACE 1 PROFILE

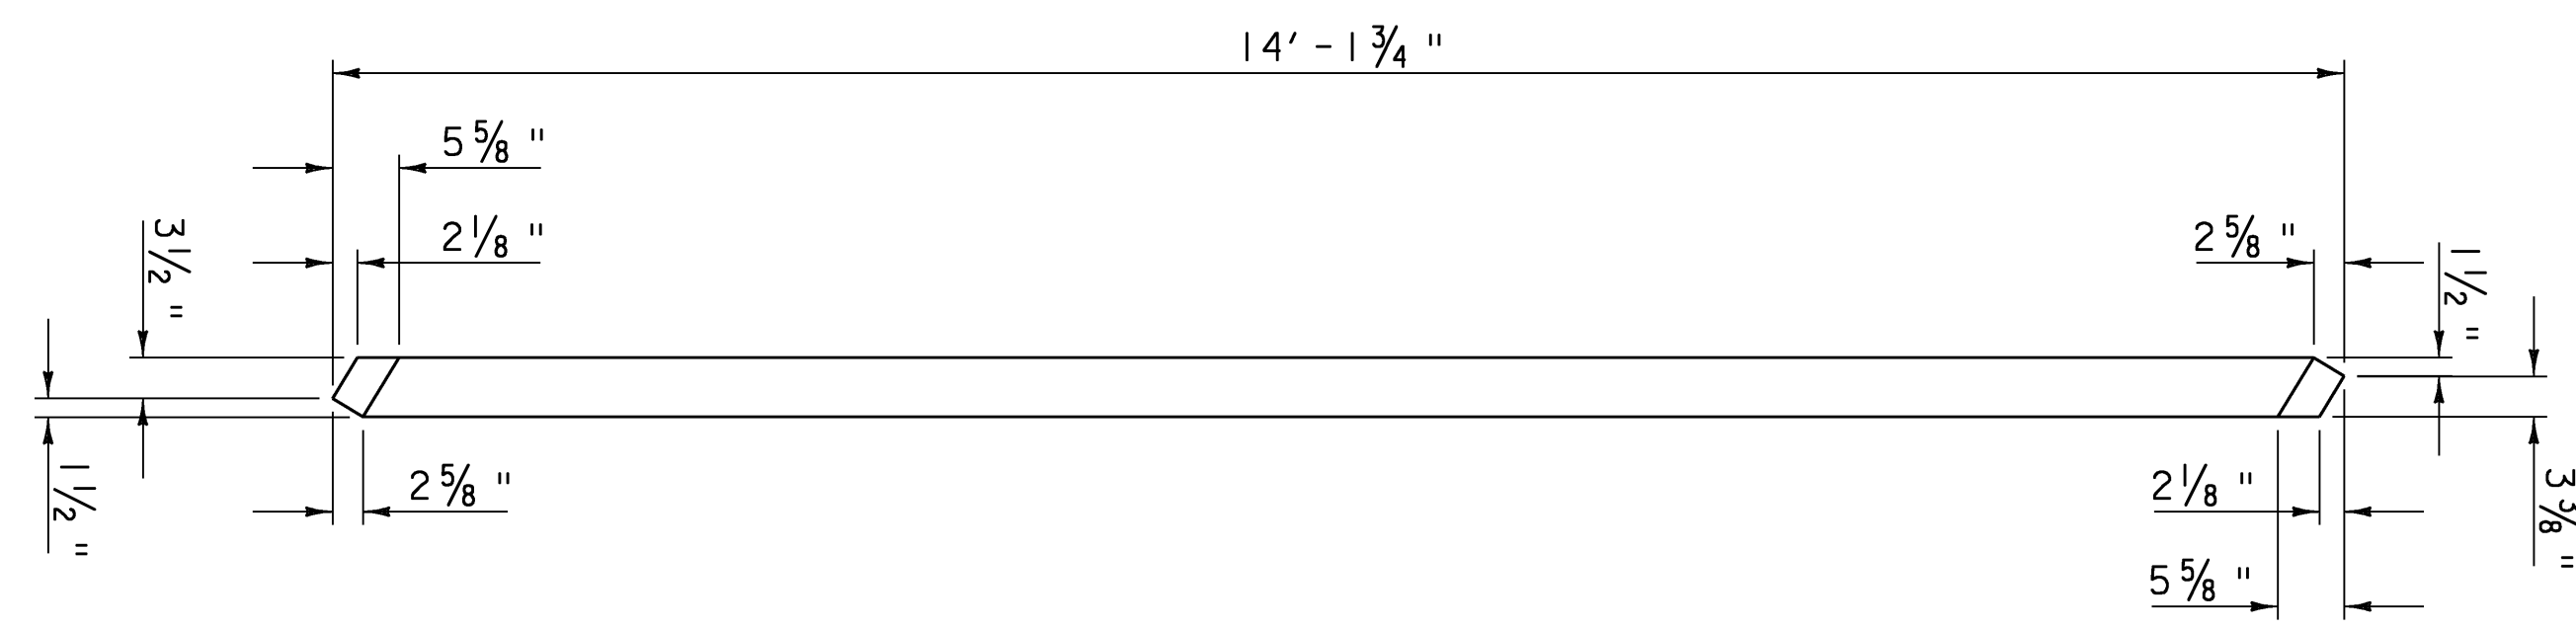


UPPER LATERAL BRACE 2 PROFILE

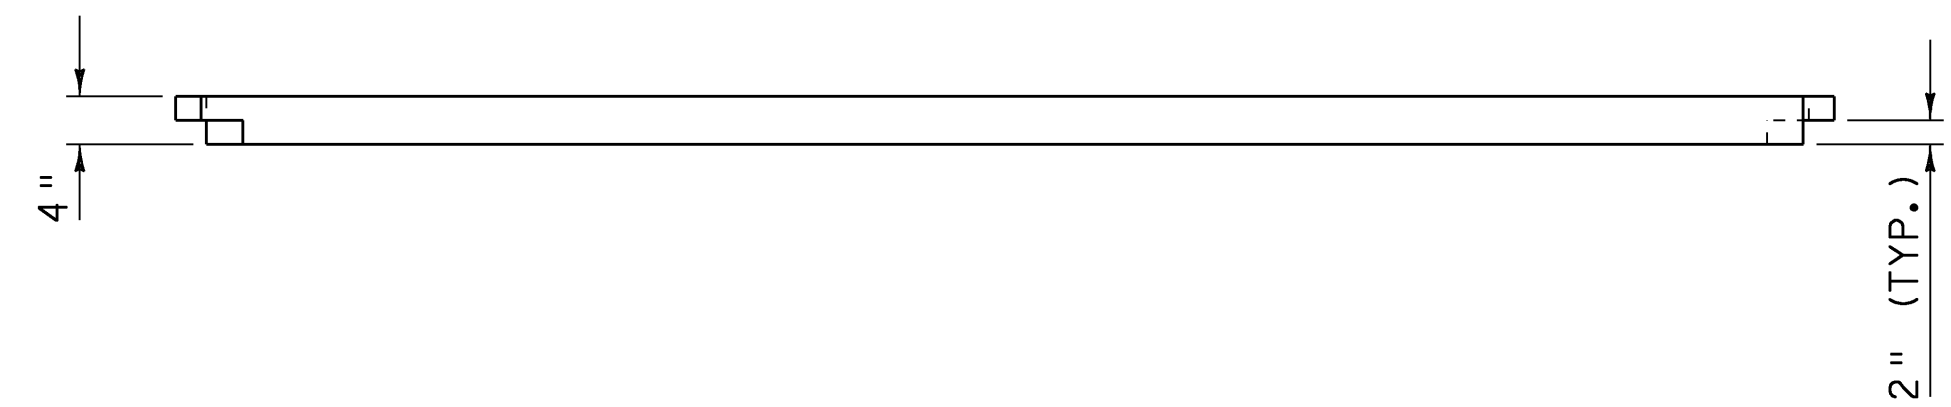


UPPER LATERAL BRACE 3 PLAN

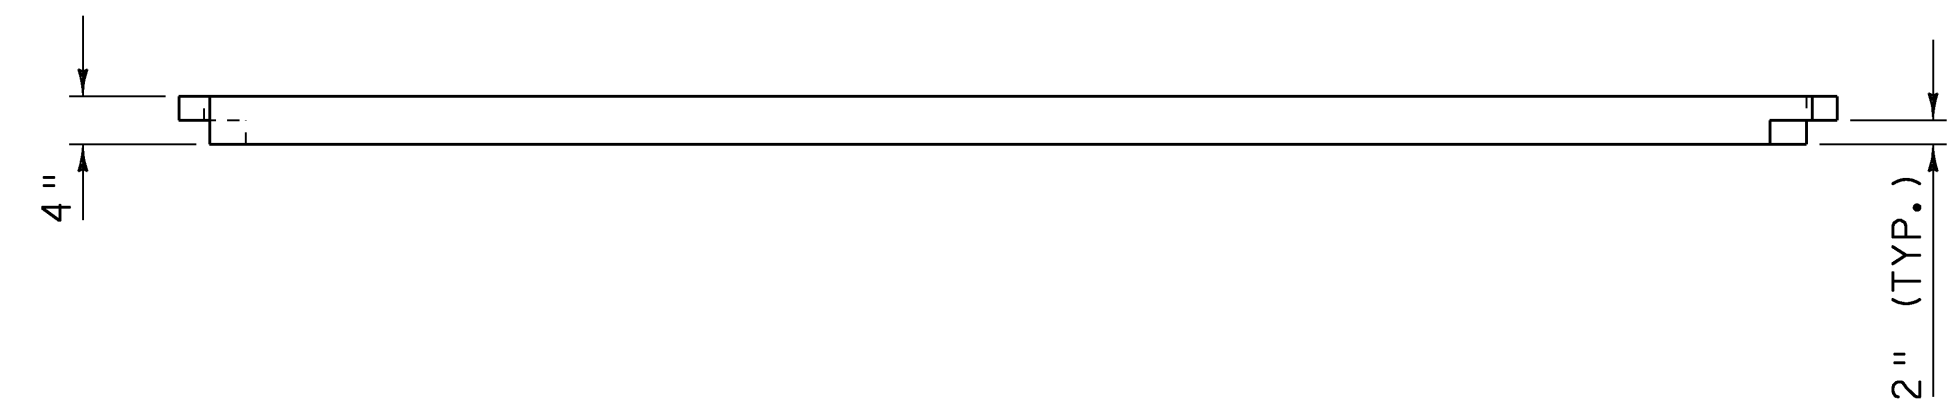


UPPER LATERAL BRACE 4 PLAN

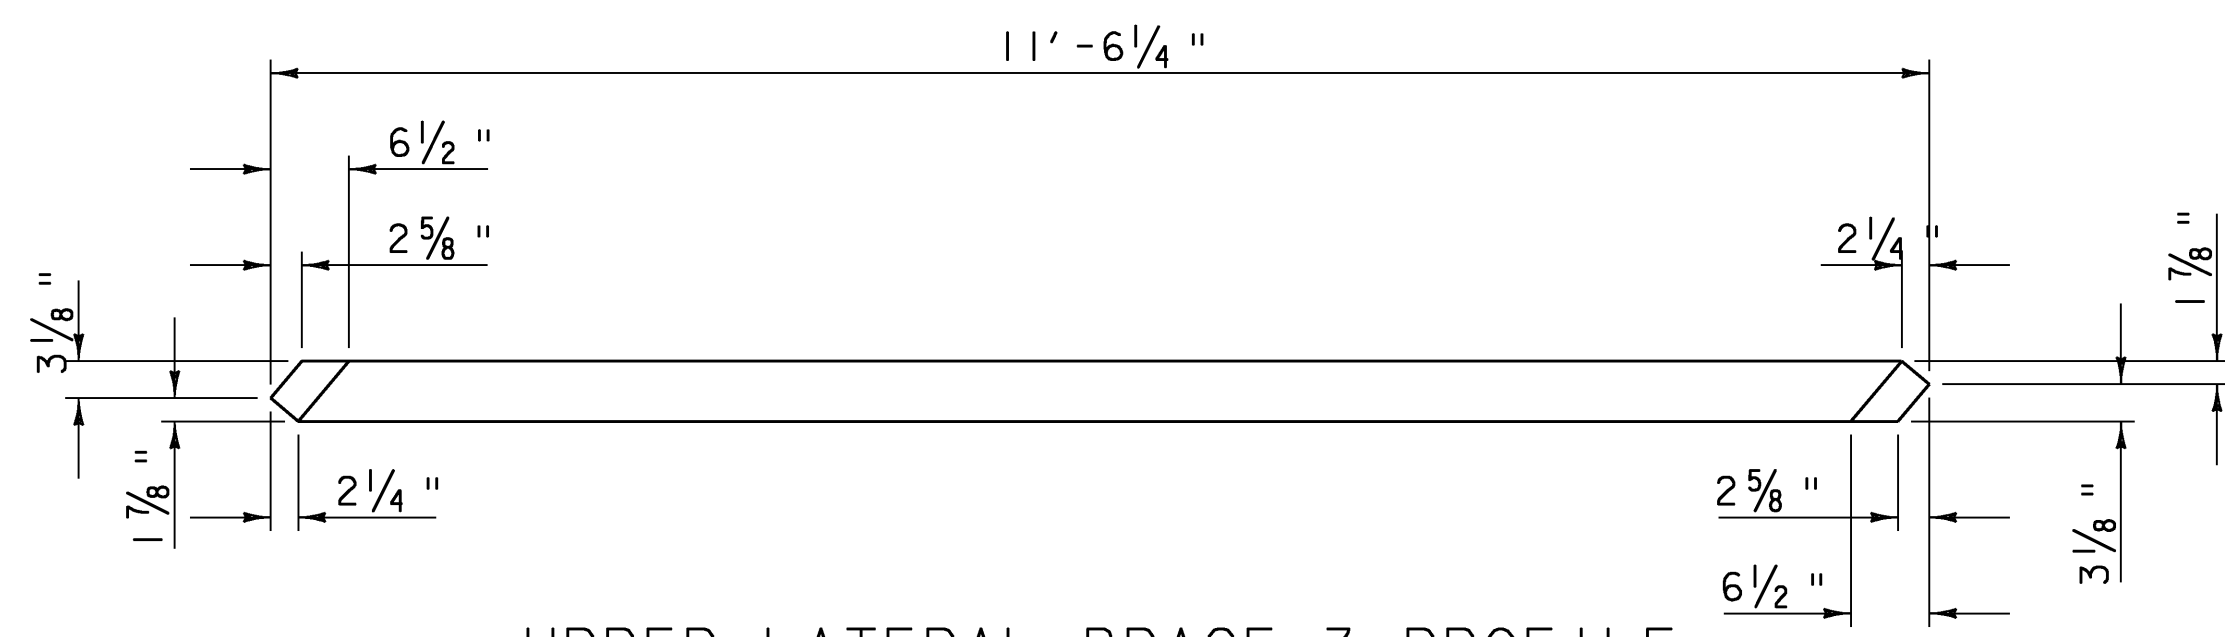

UPPER LATERAL BRACE 3 PROFILE

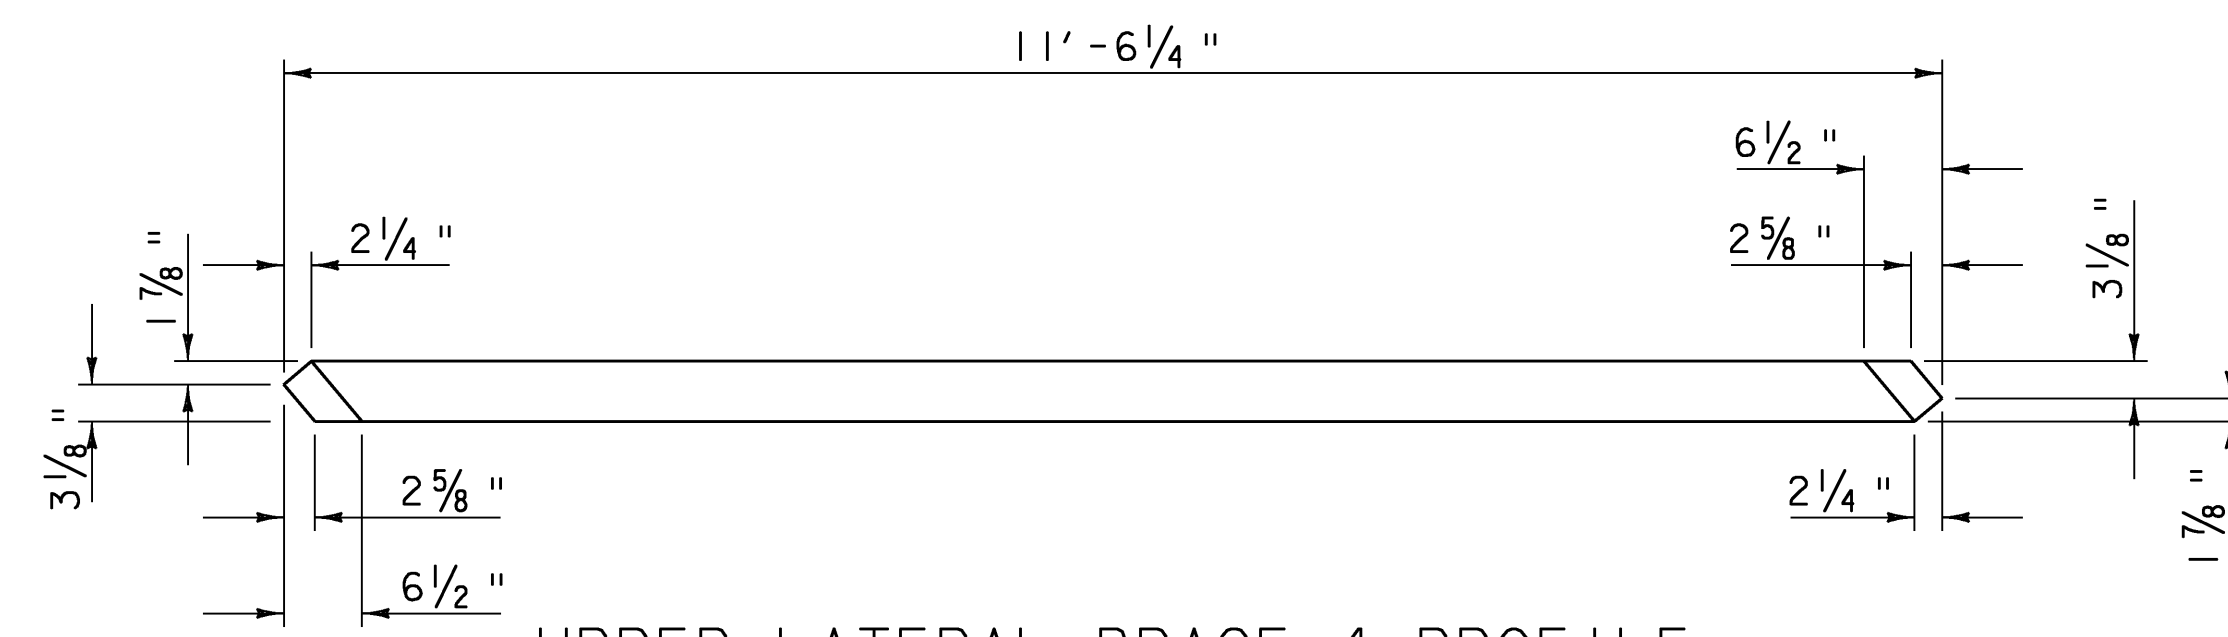

UPPER LATERAL BRACE 4 PROFILE

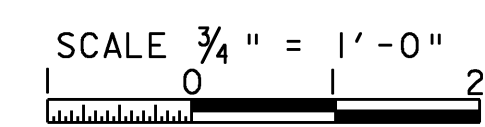

PROJECT NAME:	NEWFANE	PLOT DATE:	29-APR-2009
PROJECT NUMBER:	BHF 0106 (4)S	DRAWN BY:	T. LACKEY
FILE NAME:	s96j230str.dgn	DESIGNED BY:	T. LACKEY
PROJECT LEADER:	R. WHITCOMB	CHECKED BY:	R. WHITCOMB
UPPER LATERAL BRACING DETAILS 3		SHEET 45	OF 67