


PLAN

PROFILE


LEFT PRINCIPAL RAFTER

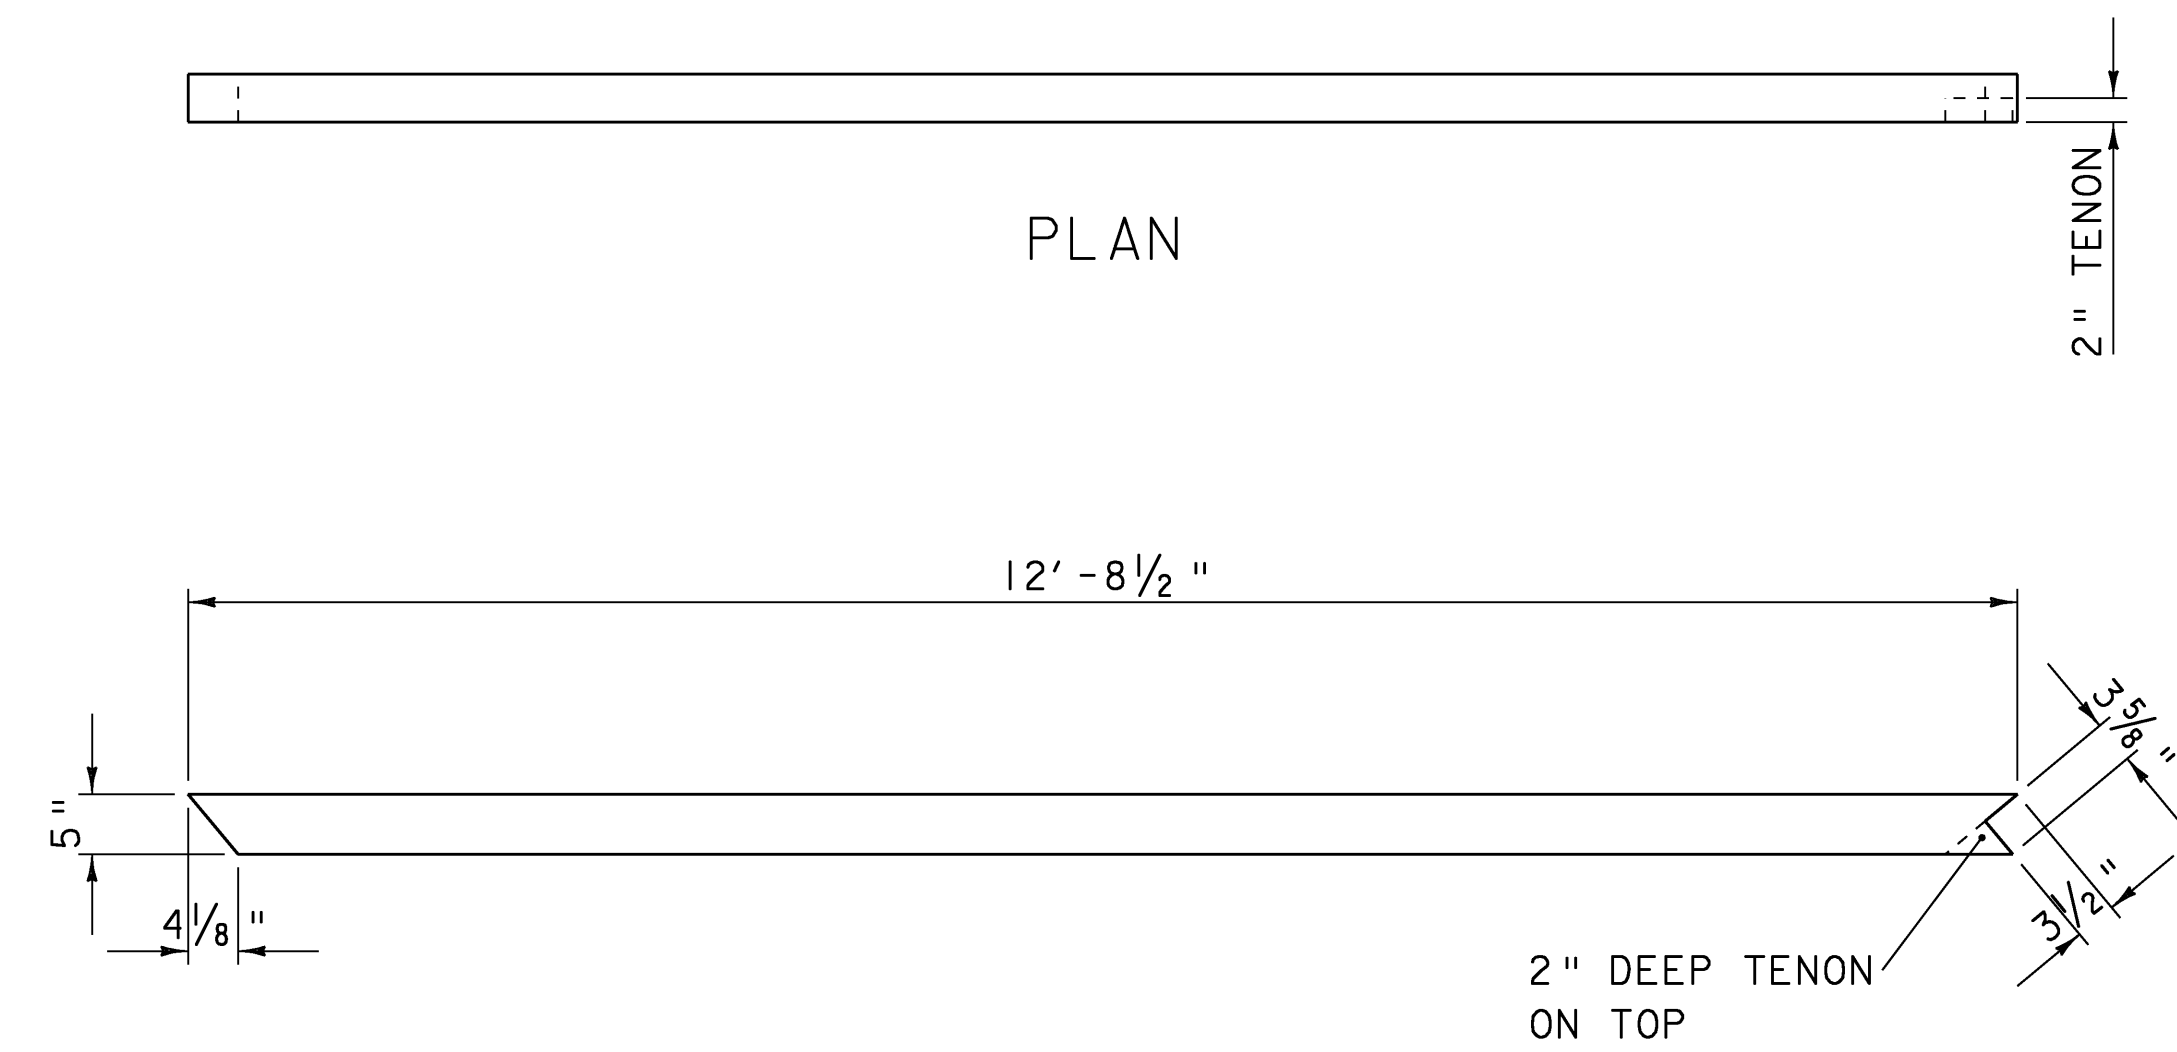

PLAN

PROFILE

RIGHT PRINCIPAL RAFTER

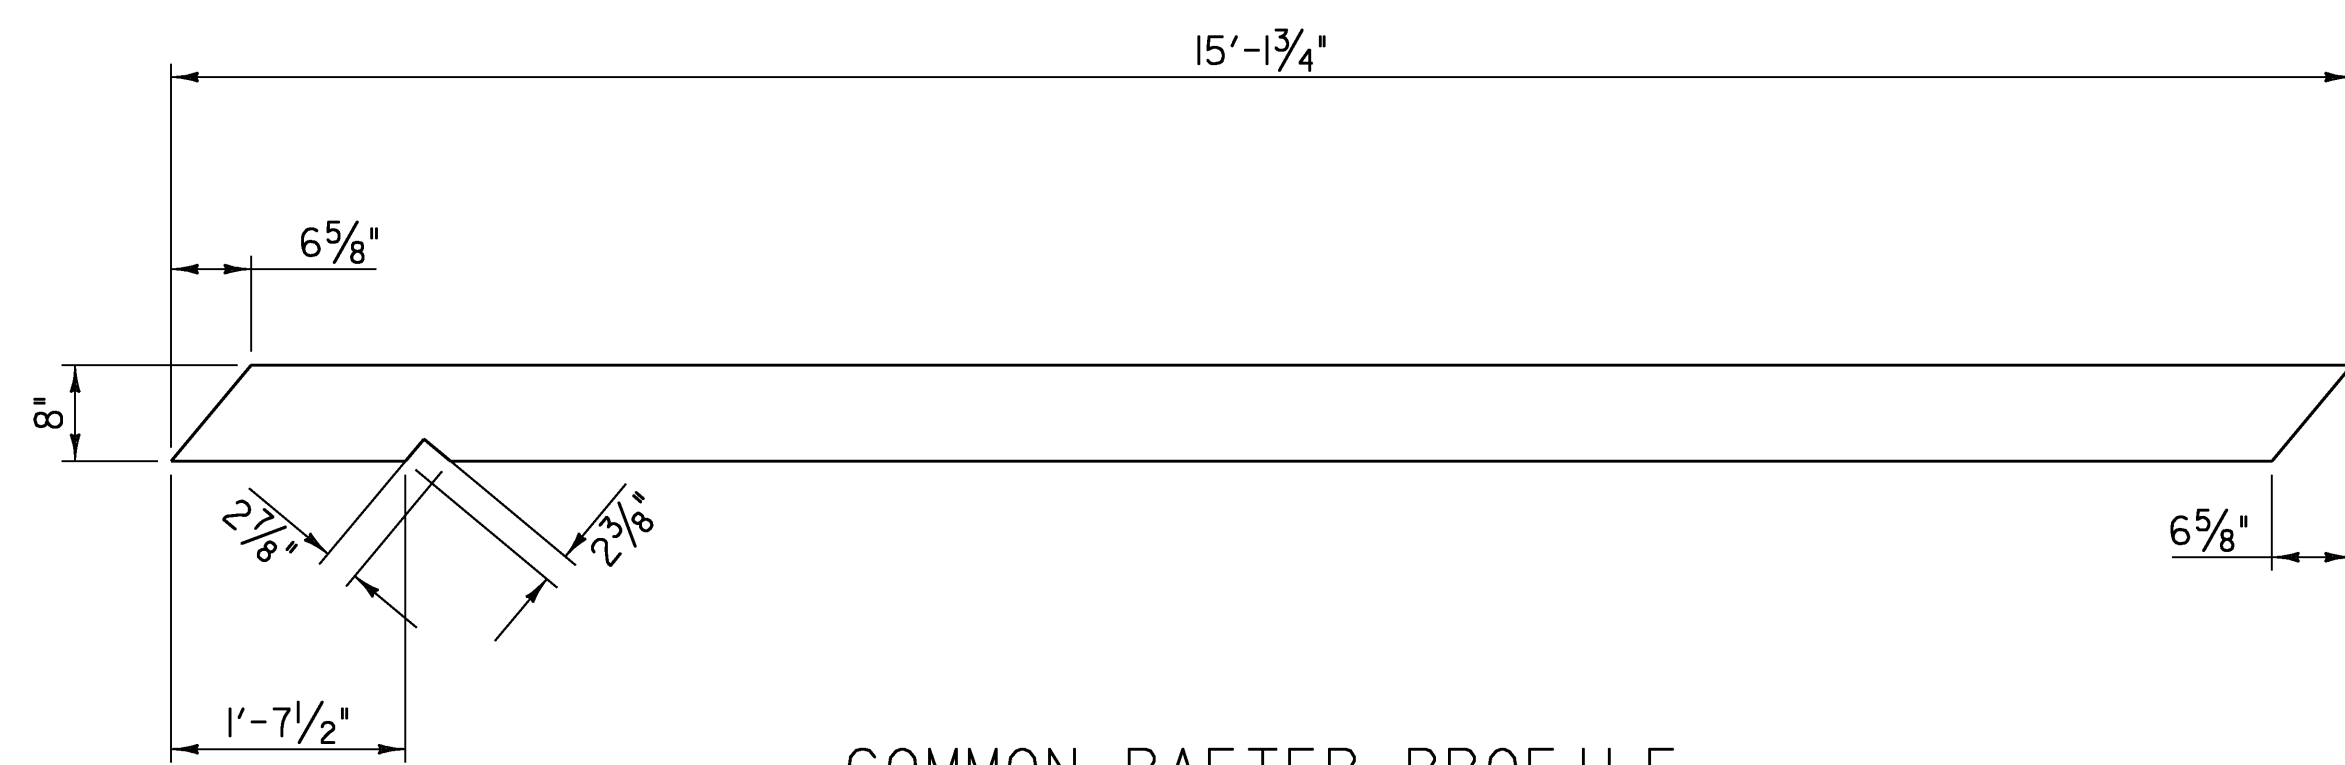

COMMON RAFTER PROFILE

SCALE  $\frac{3}{4}$ " = 1'-0"

PROJECT NAME: NEWFANE  
PROJECT NUMBER: BHF 0106 (4)S

FILE NAME: s96j230str.dgn  
PROJECT LEADER: R. WHITCOMB  
DESIGNED BY: T. LACKEY  
RAFTER DETAILS 2

PLOT DATE: 29-APR-2009  
DRAWN BY: T. LACKEY  
CHECKED BY: R. WHITCOMB  
SHEET 49 OF 67