




15+00

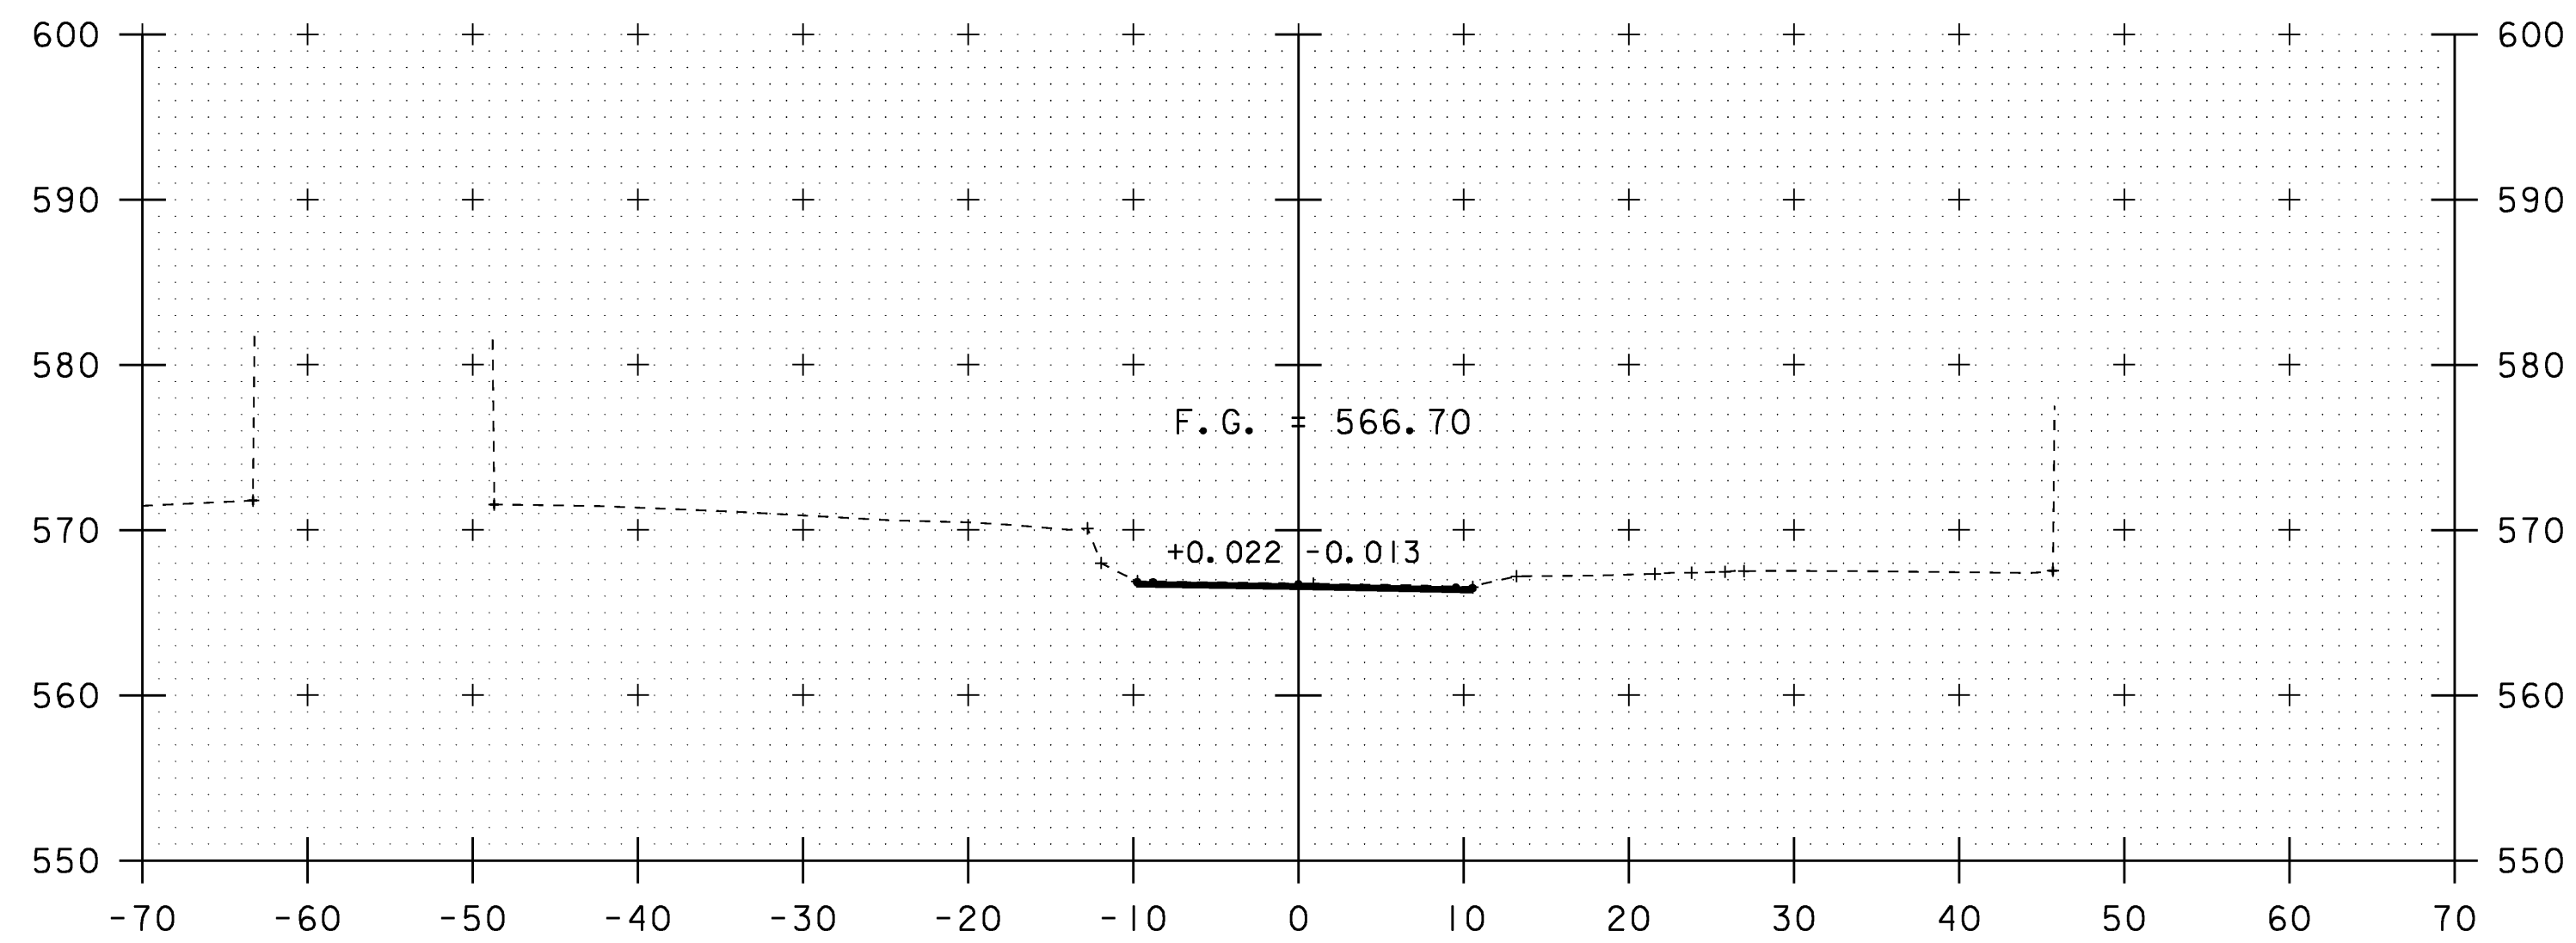


14+75

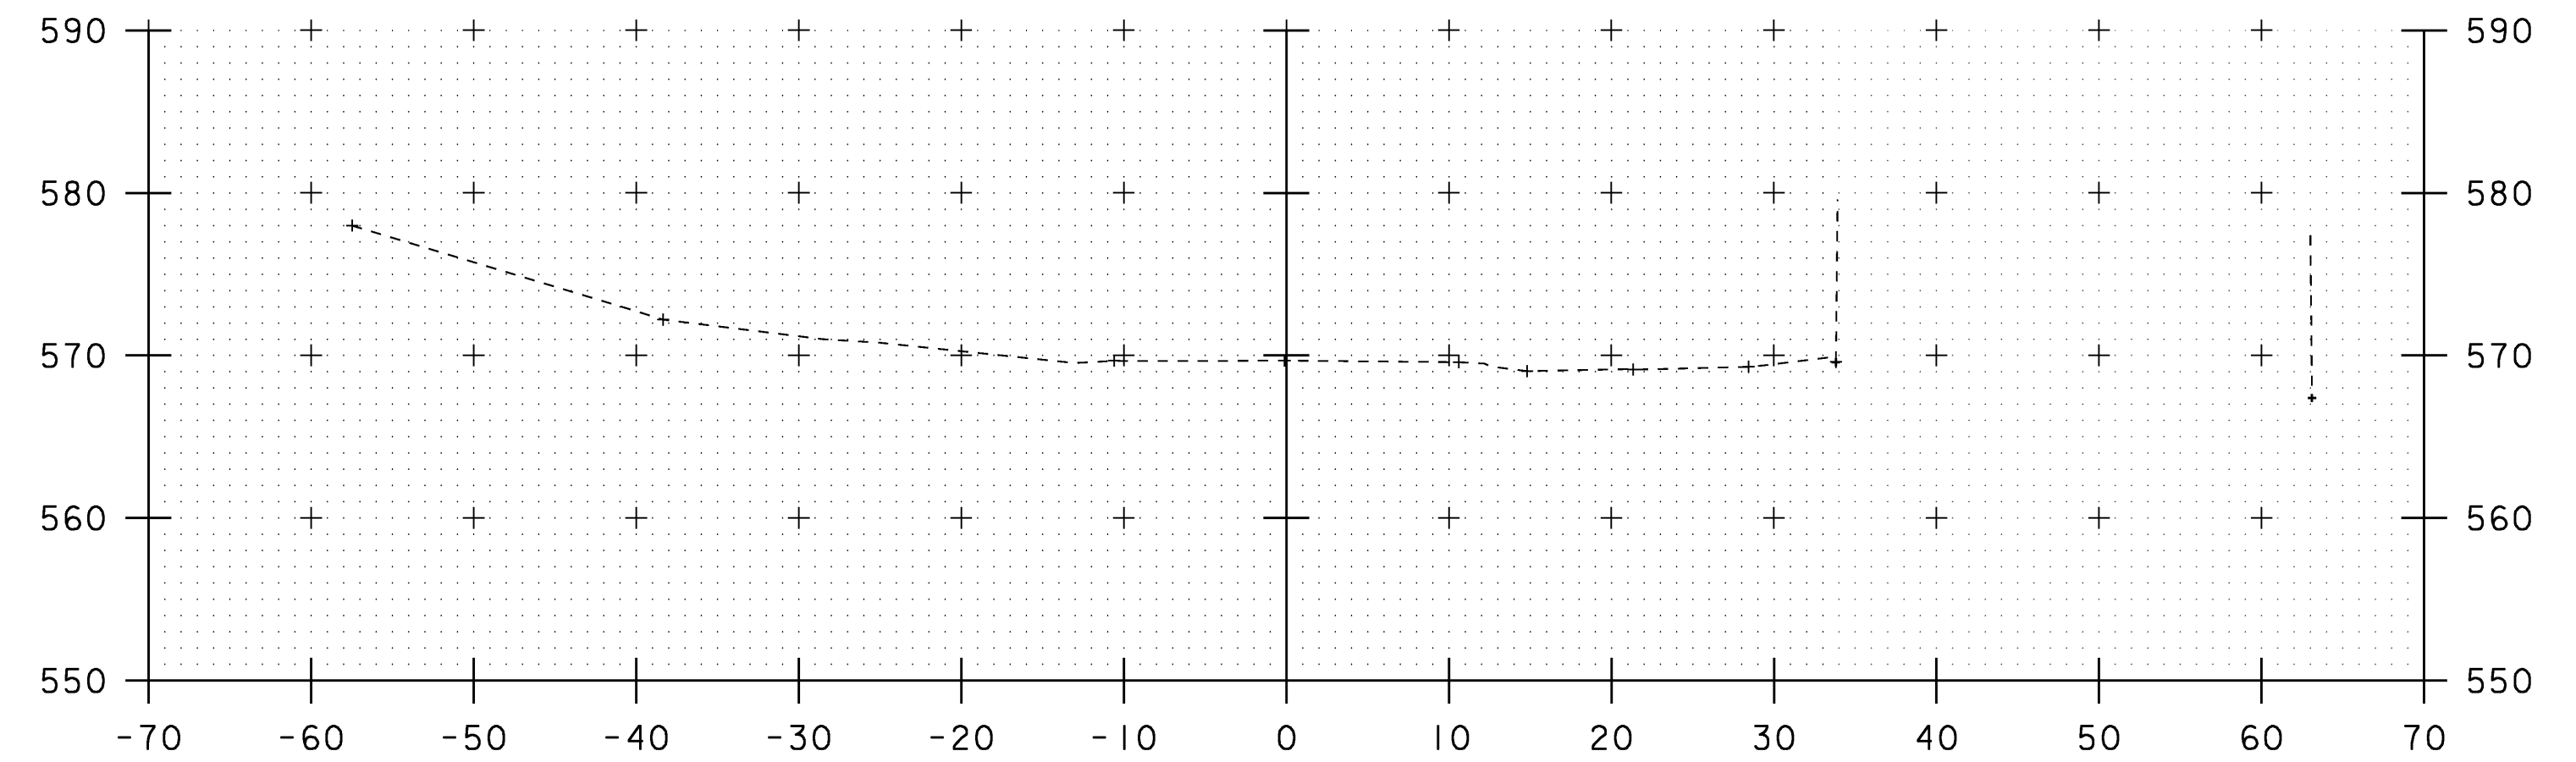


15+75

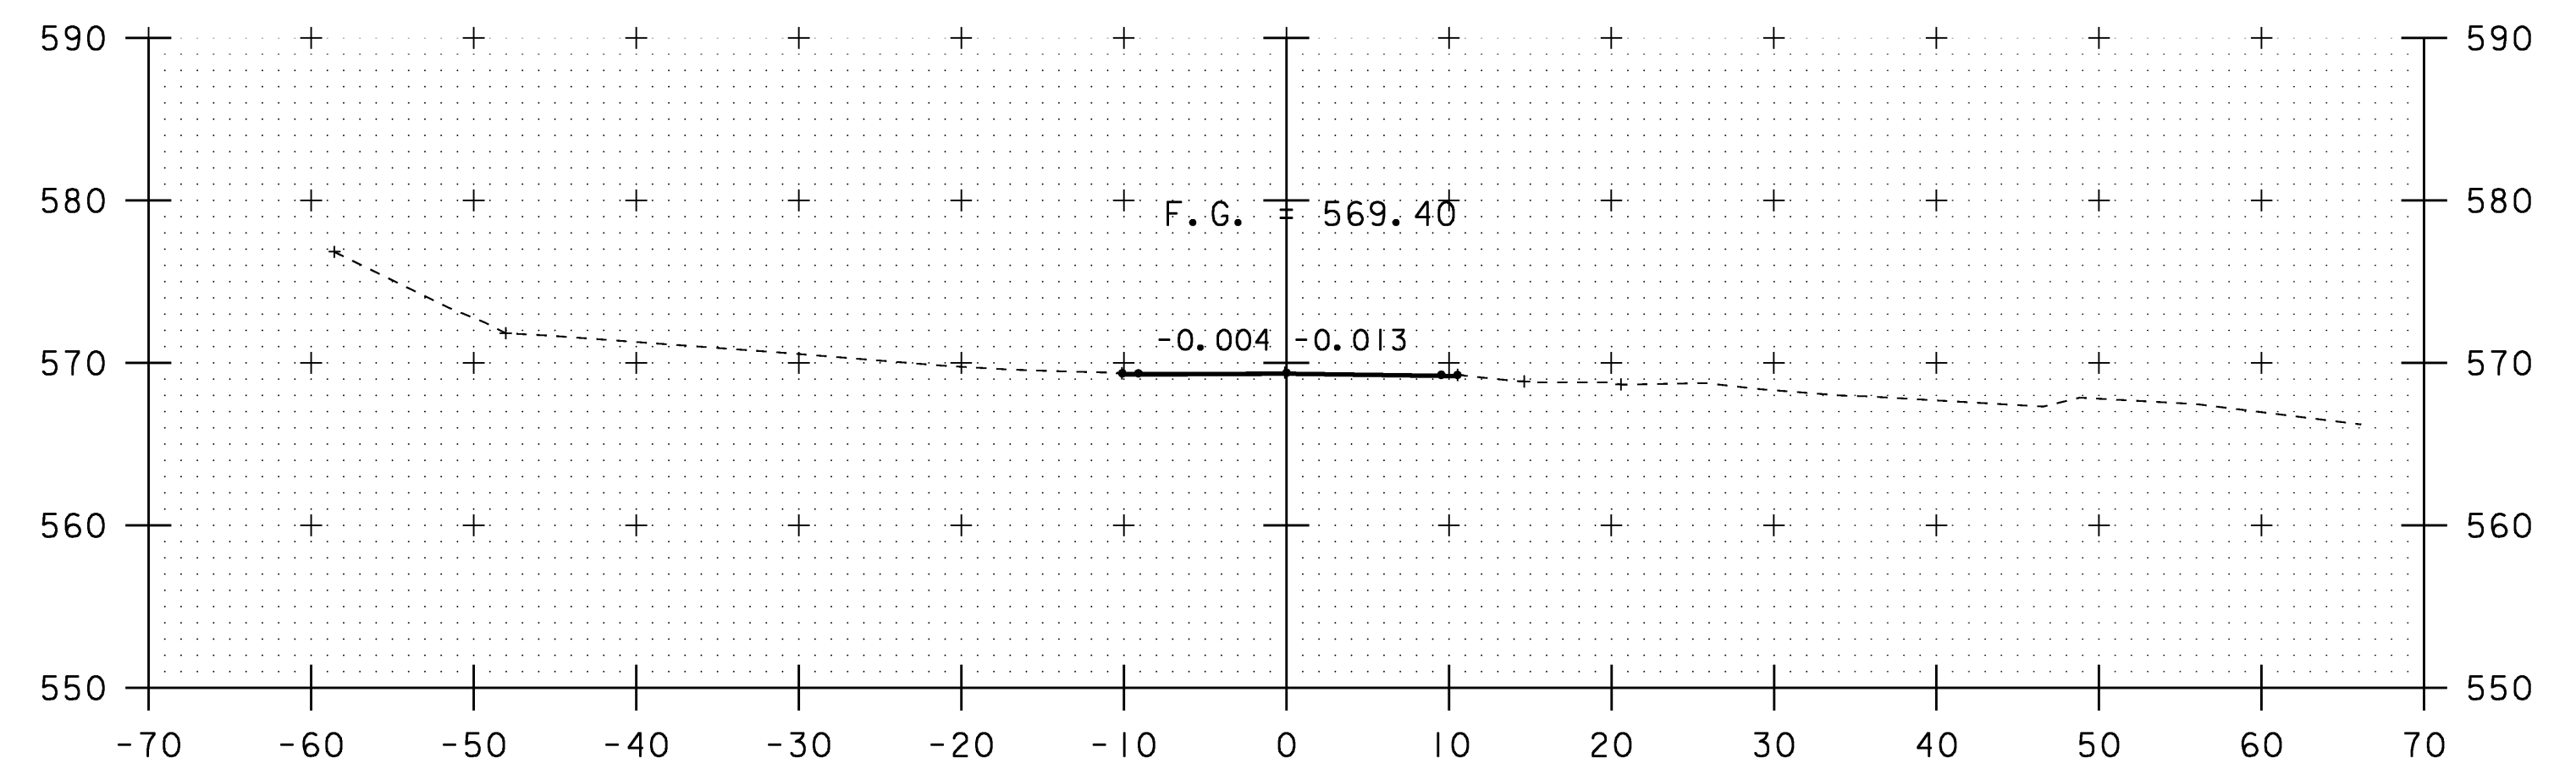

ML 15+50
END APPROACH
MATCH EXISTING
15+50

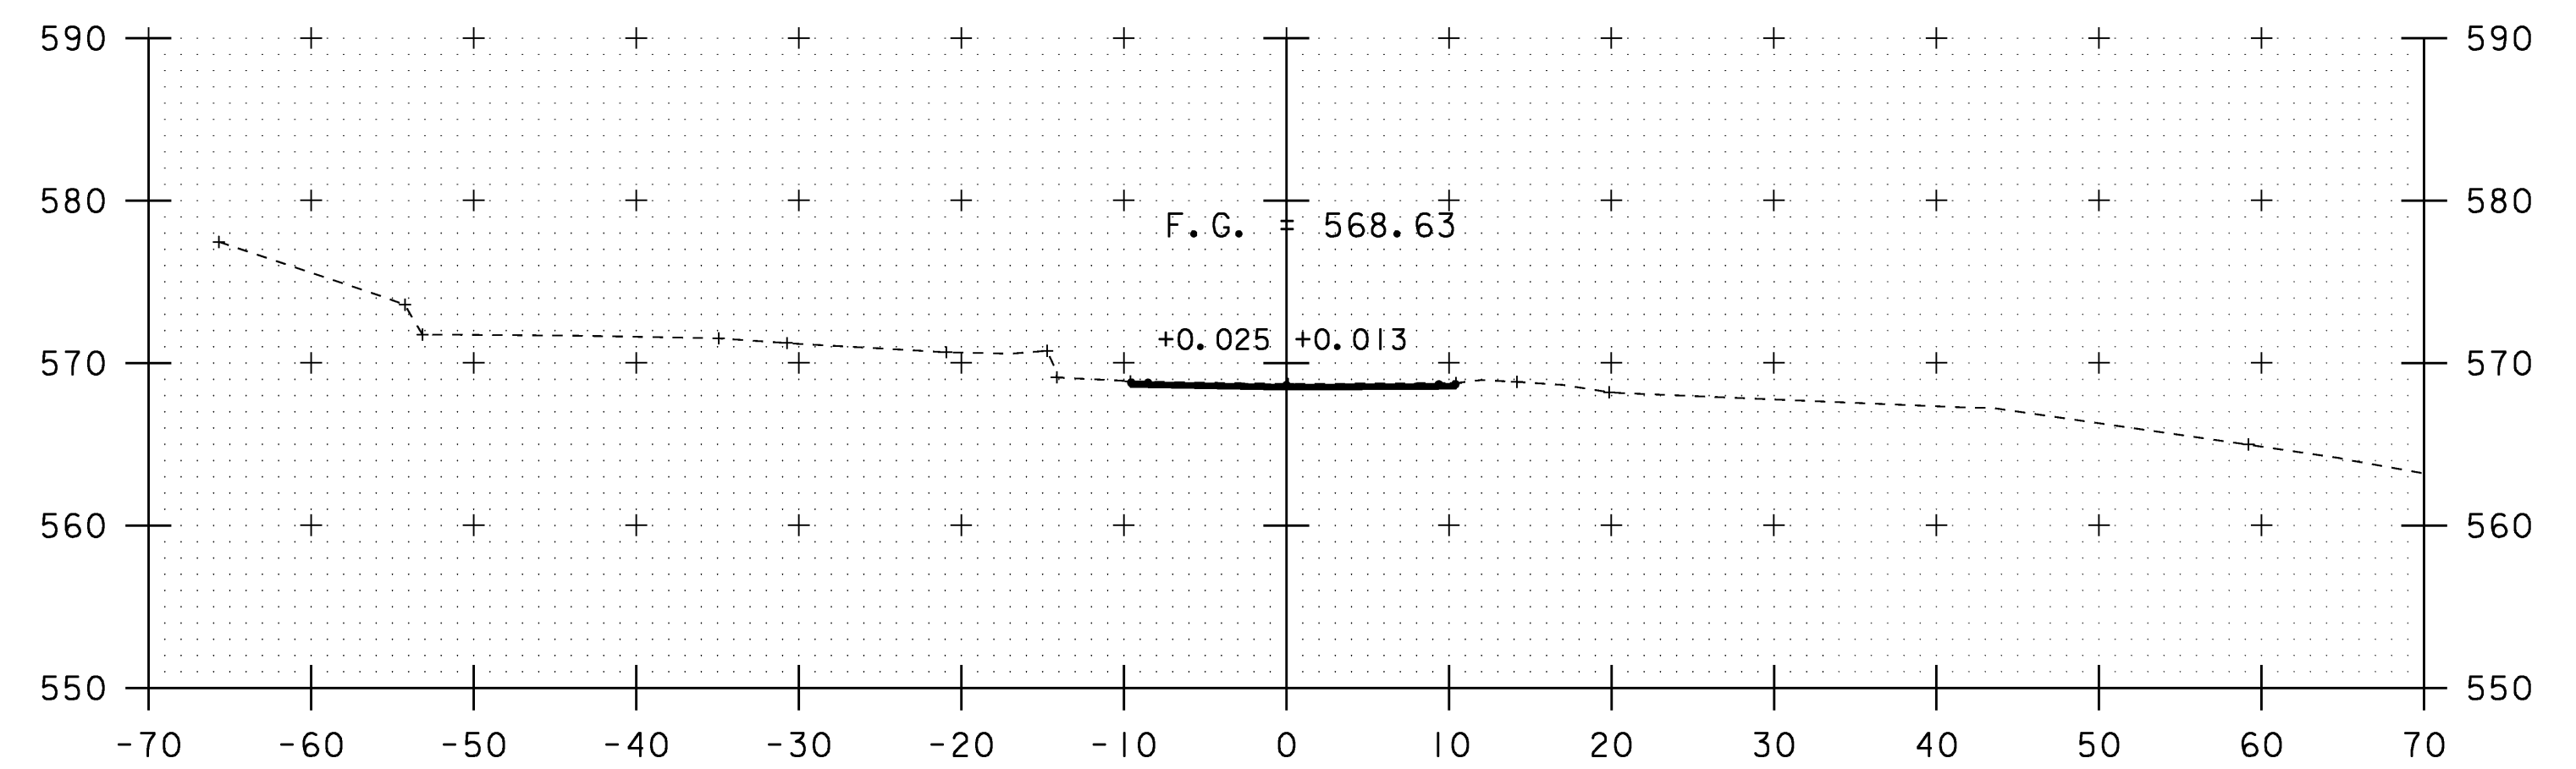

15+25

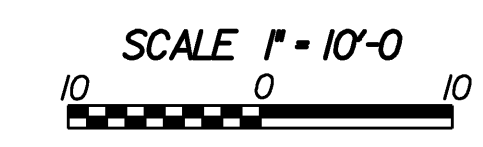

STA. 14+75 TO STA. 15+75

| | |
|-------------------------------|-------------------------|
| PROJECT NAME: NEWANE | PLOT DATE: 29-APR-2009 |
| PROJECT NUMBER: BHF 0106 (4)S | DRAWN BY: T. LACKEY |
| FILE NAME: s96j230xs.dgn | CHECKED BY: R. WHITCOMB |
| PROJECT LEADER: R. WHITCOMB | SHEET 64 OF 67 |
| DESIGNED BY: T. LACKEY | |
| MAINLINE CROSS SECTIONS 7 | |