



21+60

CH 21+60
STOP STONE FILL, TYPE I

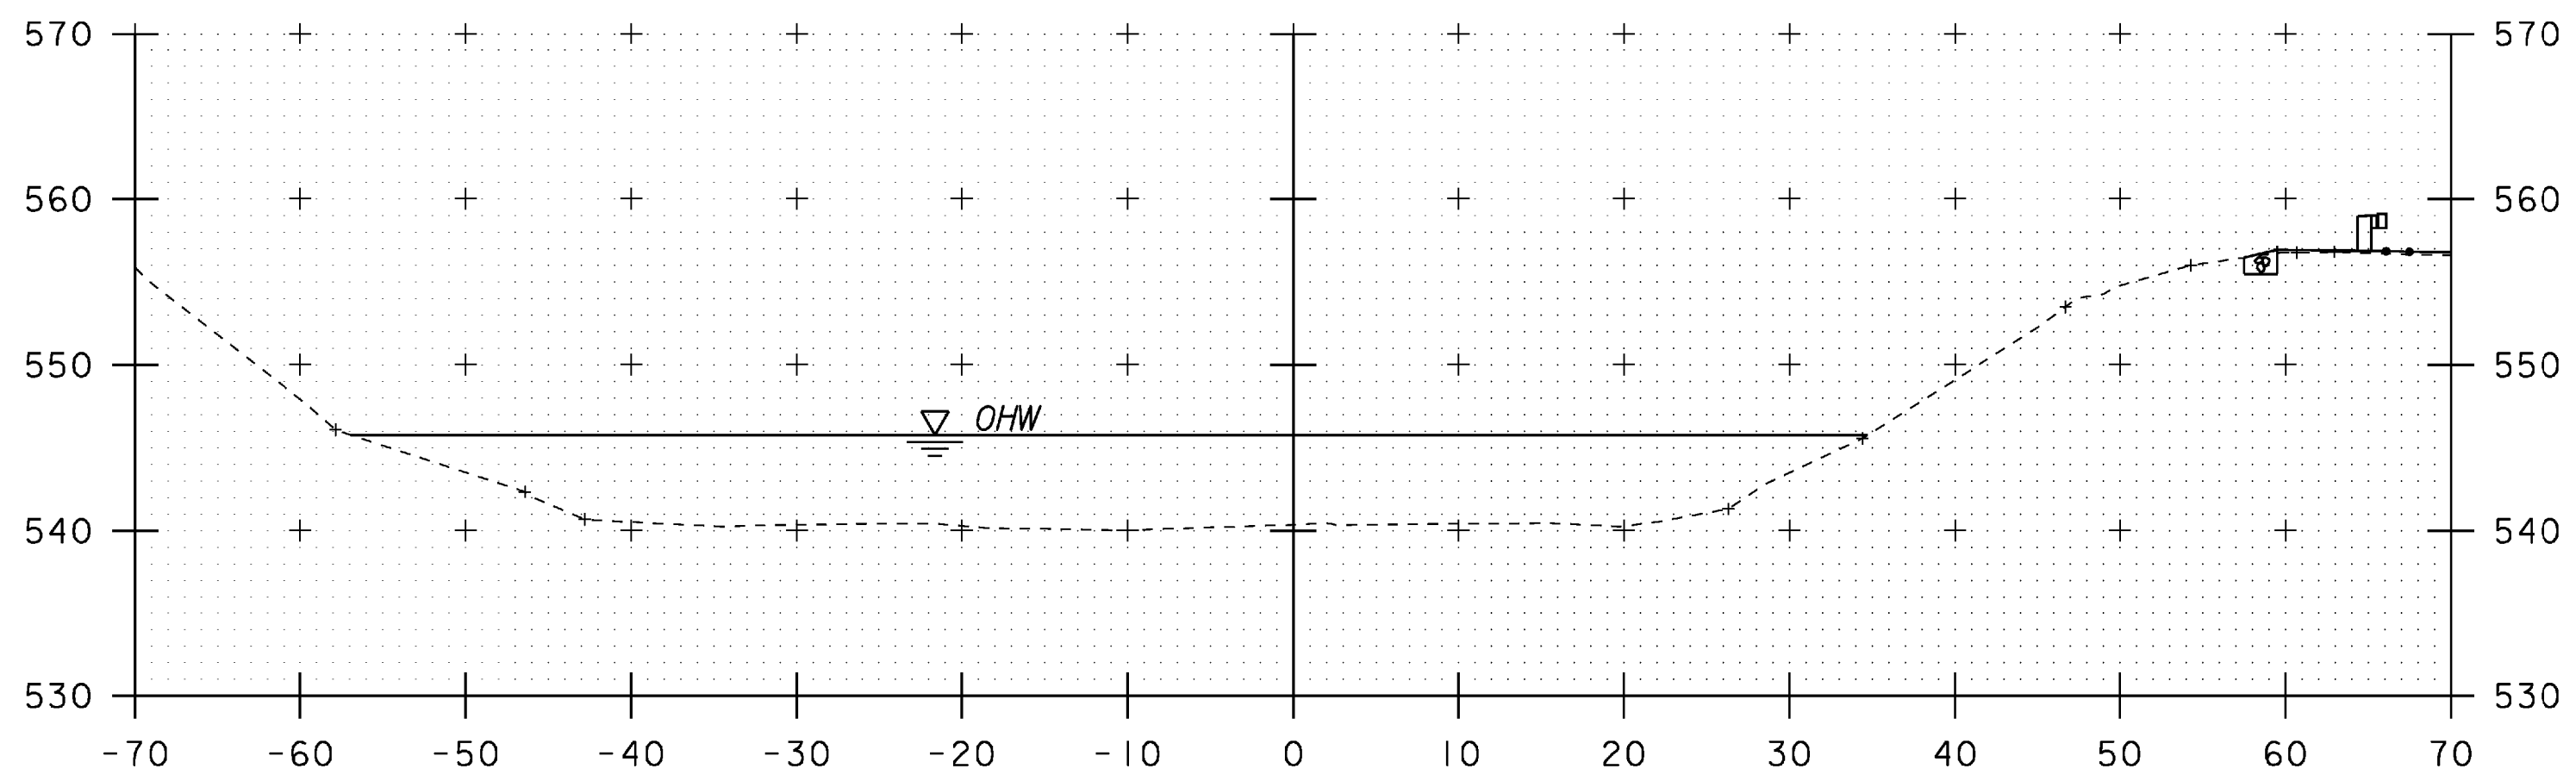


21+50

CH 21+50
BEGIN STONE FILL, TYPE I
BEGIN UNCLASSIFIED CHANNEL EXCAVATION
BEGIN GEOTEXTILE UNDER STONE FILL
BEGIN GRUBBING MATERIAL

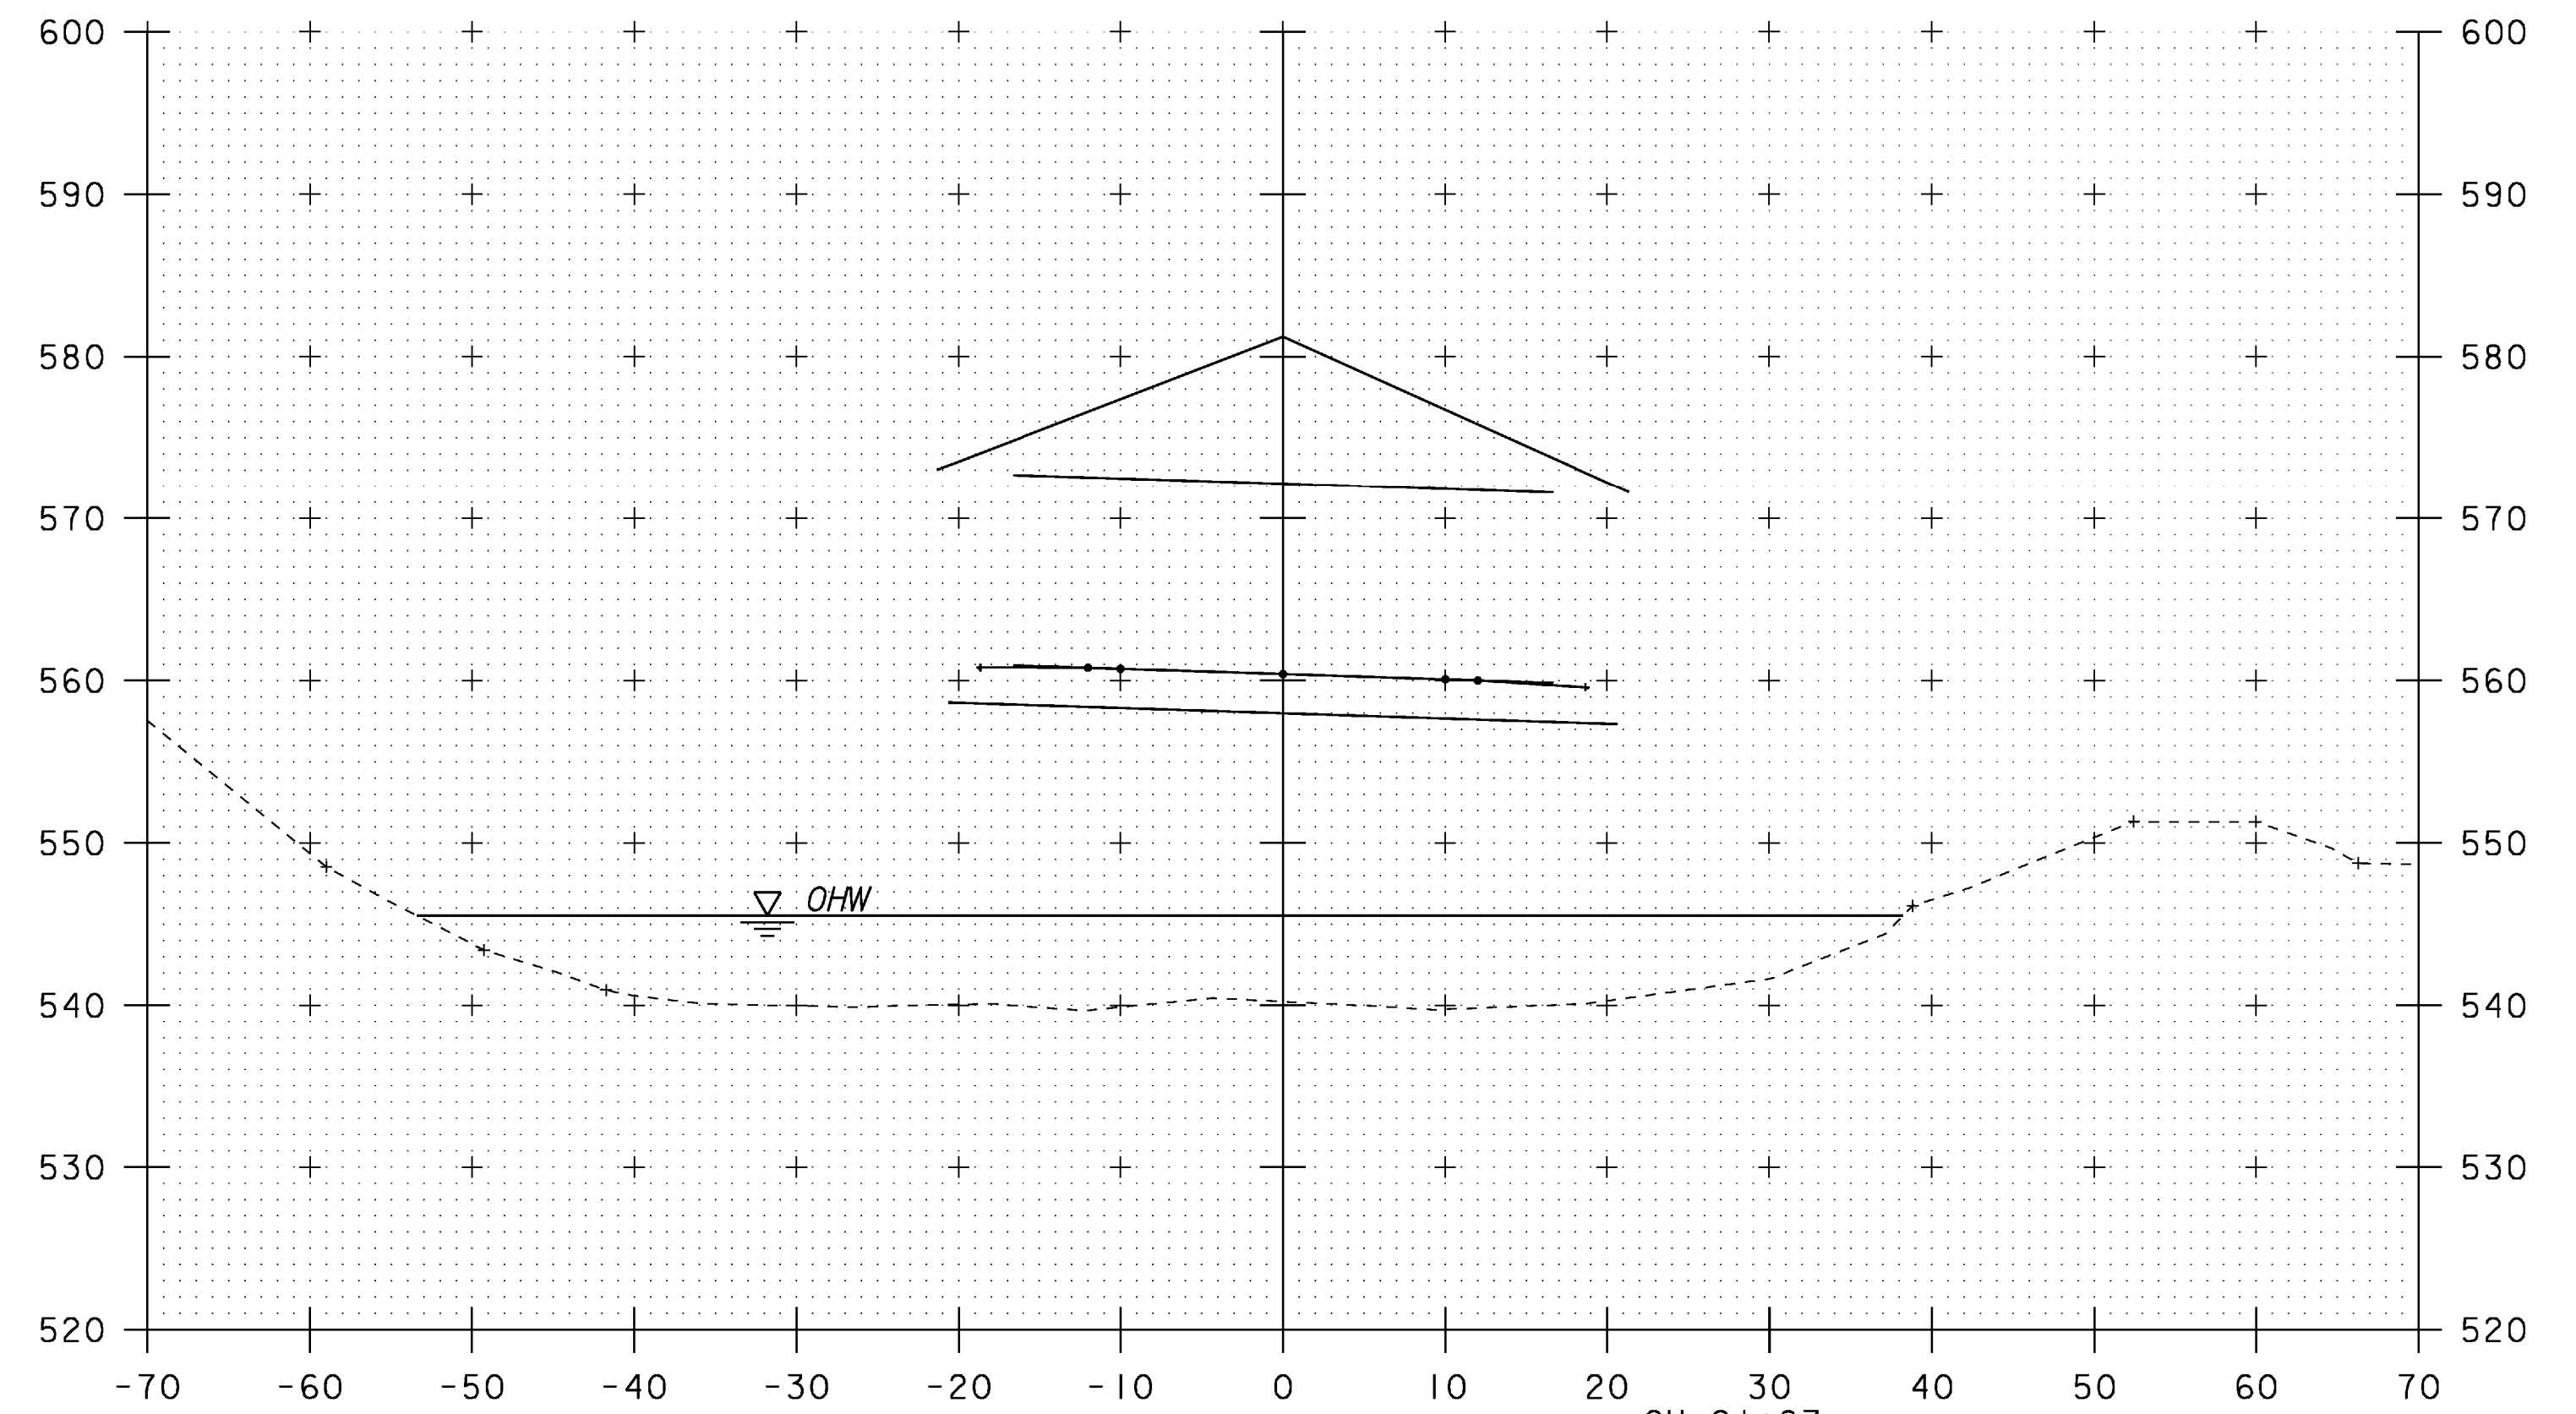


22+00

CH 21+87
END STONE FILL, TYPE I
END UNCLASSIFIED CHANNEL EXCAVATION
END GEOTEXTILE UNDER STONE FILL
END GRUBBING MATERIAL

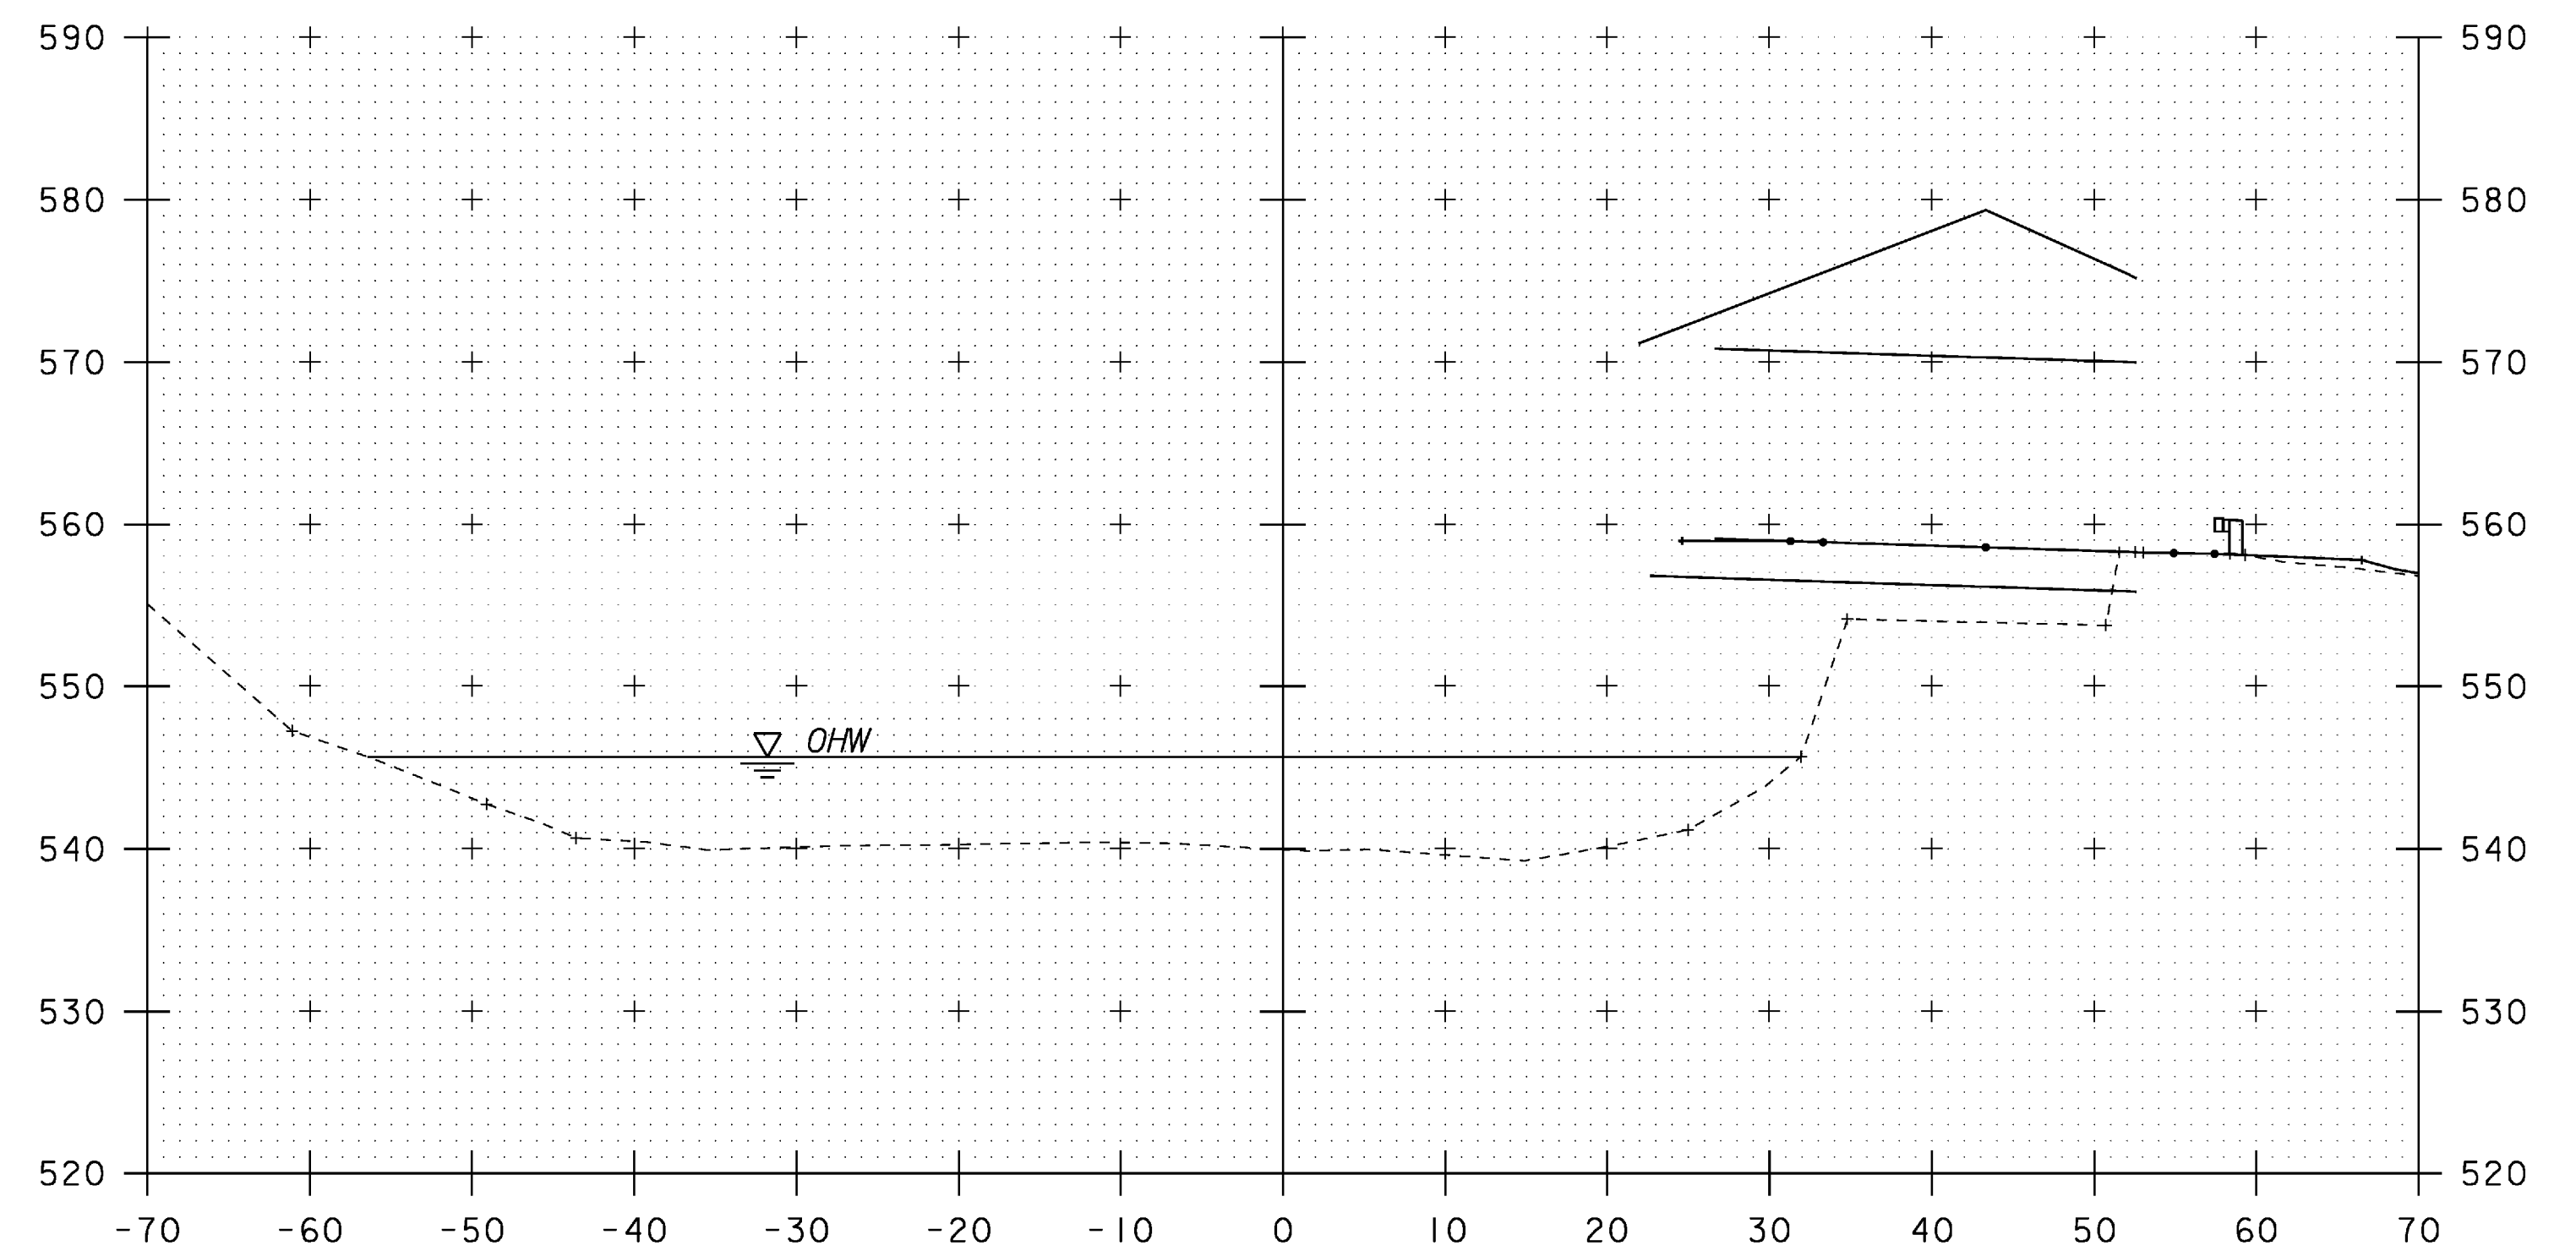

21+75

CH 21+77
RESUME STONE FILL, TYPE I

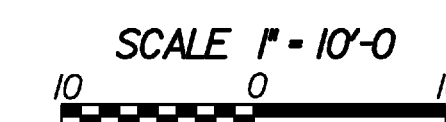

STA. 21+50 TO STA. 22+00

PROJECT NAME: NEWANE
PROJECT NUMBER: BHF 0106 (4)S

FILE NAME: s96j230xs.dgn
PROJECT LEADER: R. WHITCOMB
DESIGNED BY: T. LACKEY
CHANNEL CROSS SECTIONS I

PLOT DATE: 29-APR-2009
DRAWN BY: T. LACKEY
CHECKED BY: R. WHITCOMB
SHEET 65 OF 67