


- REMOVING SIGNS**
- | | |
|------------------|----------------|
| STA. 9+60 RT. | STA. 15+05 RT. |
| STA. 10+29 RT. | STA. 15+10 RT. |
| STA. 10+97 RT. | STA. 15+54 RT. |
| STA. 11+20 RT. | STA. 15+65 RT. |
| STA. 13+80 C (2) | STA. 17+51 LT. |
| STA. 15+00 C (2) | |
| STA. 15+02 RT. | |

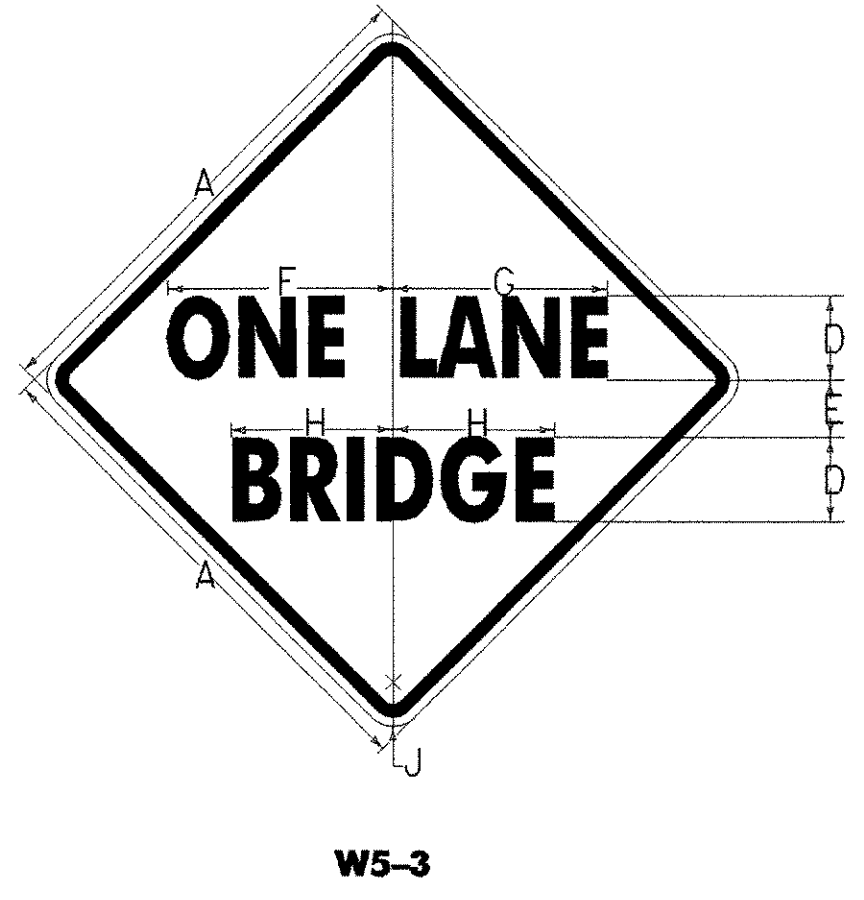

SIGN	DIMENSIONS (INCHES)									
	A	B	C	D	E	F	G	H	J	
MIN.	30	1/2	3/4	5C	3 3/4	13 5/16	12 1/16	9 1/8	1 7/8	
STD.	36	5/8	7/8	6C	4	16	15 1/4	11 1/2	2 1/4	
SPECIAL	48	3/4	1 1/4	8C	5	21 1/4	20 1/4	15 3/8	3	

COLORS
 LEGEND - BLACK (NON-REFL.)
 BACKGROUND - YELLOW (REFL.)

SEE SHEET 10 FOR SIGN SUMMARY
 * SIGN REMAINS PROPERTY OF TOWN OF PITTSFORD
 ** SIGN REMAINS PROPERTY OF STATE OF VERMONT

TRAFFIC SIGN LAYOUT

SCALE 1" = 20'-0"
 20 0 20

LEGEND
 ALL SIGNS AND POSTS WILL BE NEW UNLESS OTHERWISE NOTED:
 R - REMOVE
 R&S - REMOVE & SALVAGE
 S - SALVAGE
 RET - RETAIN

NOTE: THE EXISTING TEMPORARY TRAFFIC CONTROL SYSTEM IS OWNED BY THE STATE OF VERMONT. THE SIGNAL SHALL BE REMOVED BY STATE OF VERMONT FORCES PRIOR TO THE REMOVAL OF THE TEMPORARY DETOUR. ALL NECESSARY MAINTENANCE OF THE TRAFFIC CONTROL SYSTEM SHALL BE DONE BY THE STATE OF VERMONT FORCES. SEE SPECIAL PROVISIONS FOR MORE INFORMATION.

DATUM
 VERTICAL NAVD 88
 HORIZONTAL NAD 83/92

PROJECT: PROCTOR - PITTSFORD	PROJECT NO.: BHO 1443 (37)
DESIGN FILE NAME: 96j242\structures\sj242etr.f.dgn	PLOT DATE: 10-JAN-2003
IPARM FILE NAME: sj242etr.f.i	SURVEY DATE: 02-02-98
SURVEYED BY: L. ORVIS	DRAWN BY: T. ANDERSON
SQUAD LEADER: C.P. WILLIAMS	SHEET: 9 OF 60
TRAFFIC SIGN LAYOUT	