



1+50

STA 1+50
END NON-PARTICIPATING PAVING
BEGIN APPROACH

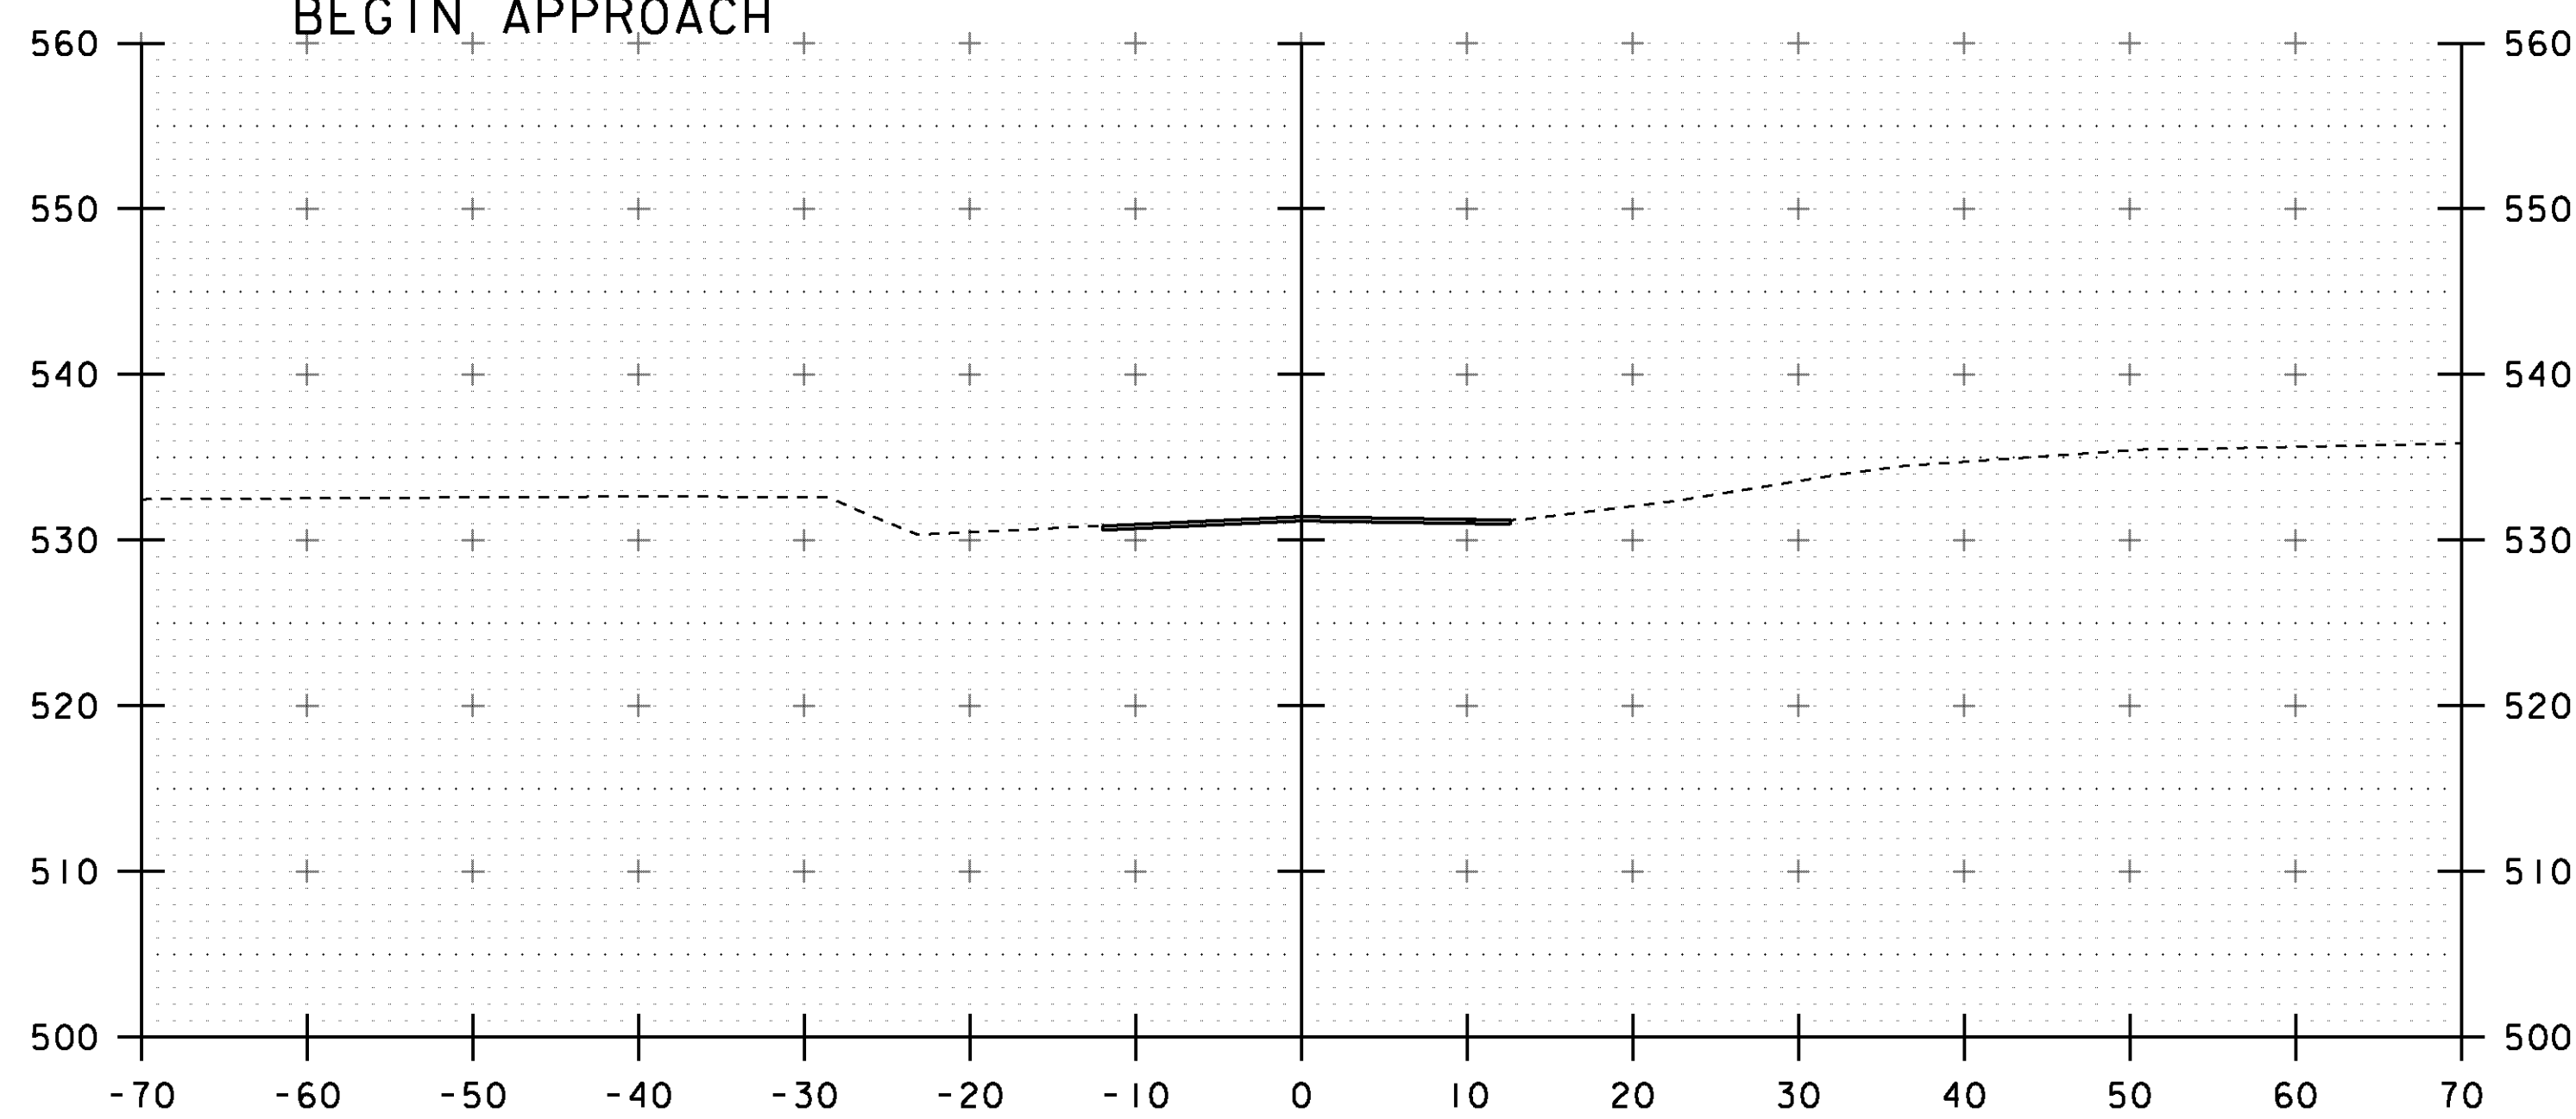


1+25

STA 0+06.29
BEGIN NON-PARTICIPATING PAVING

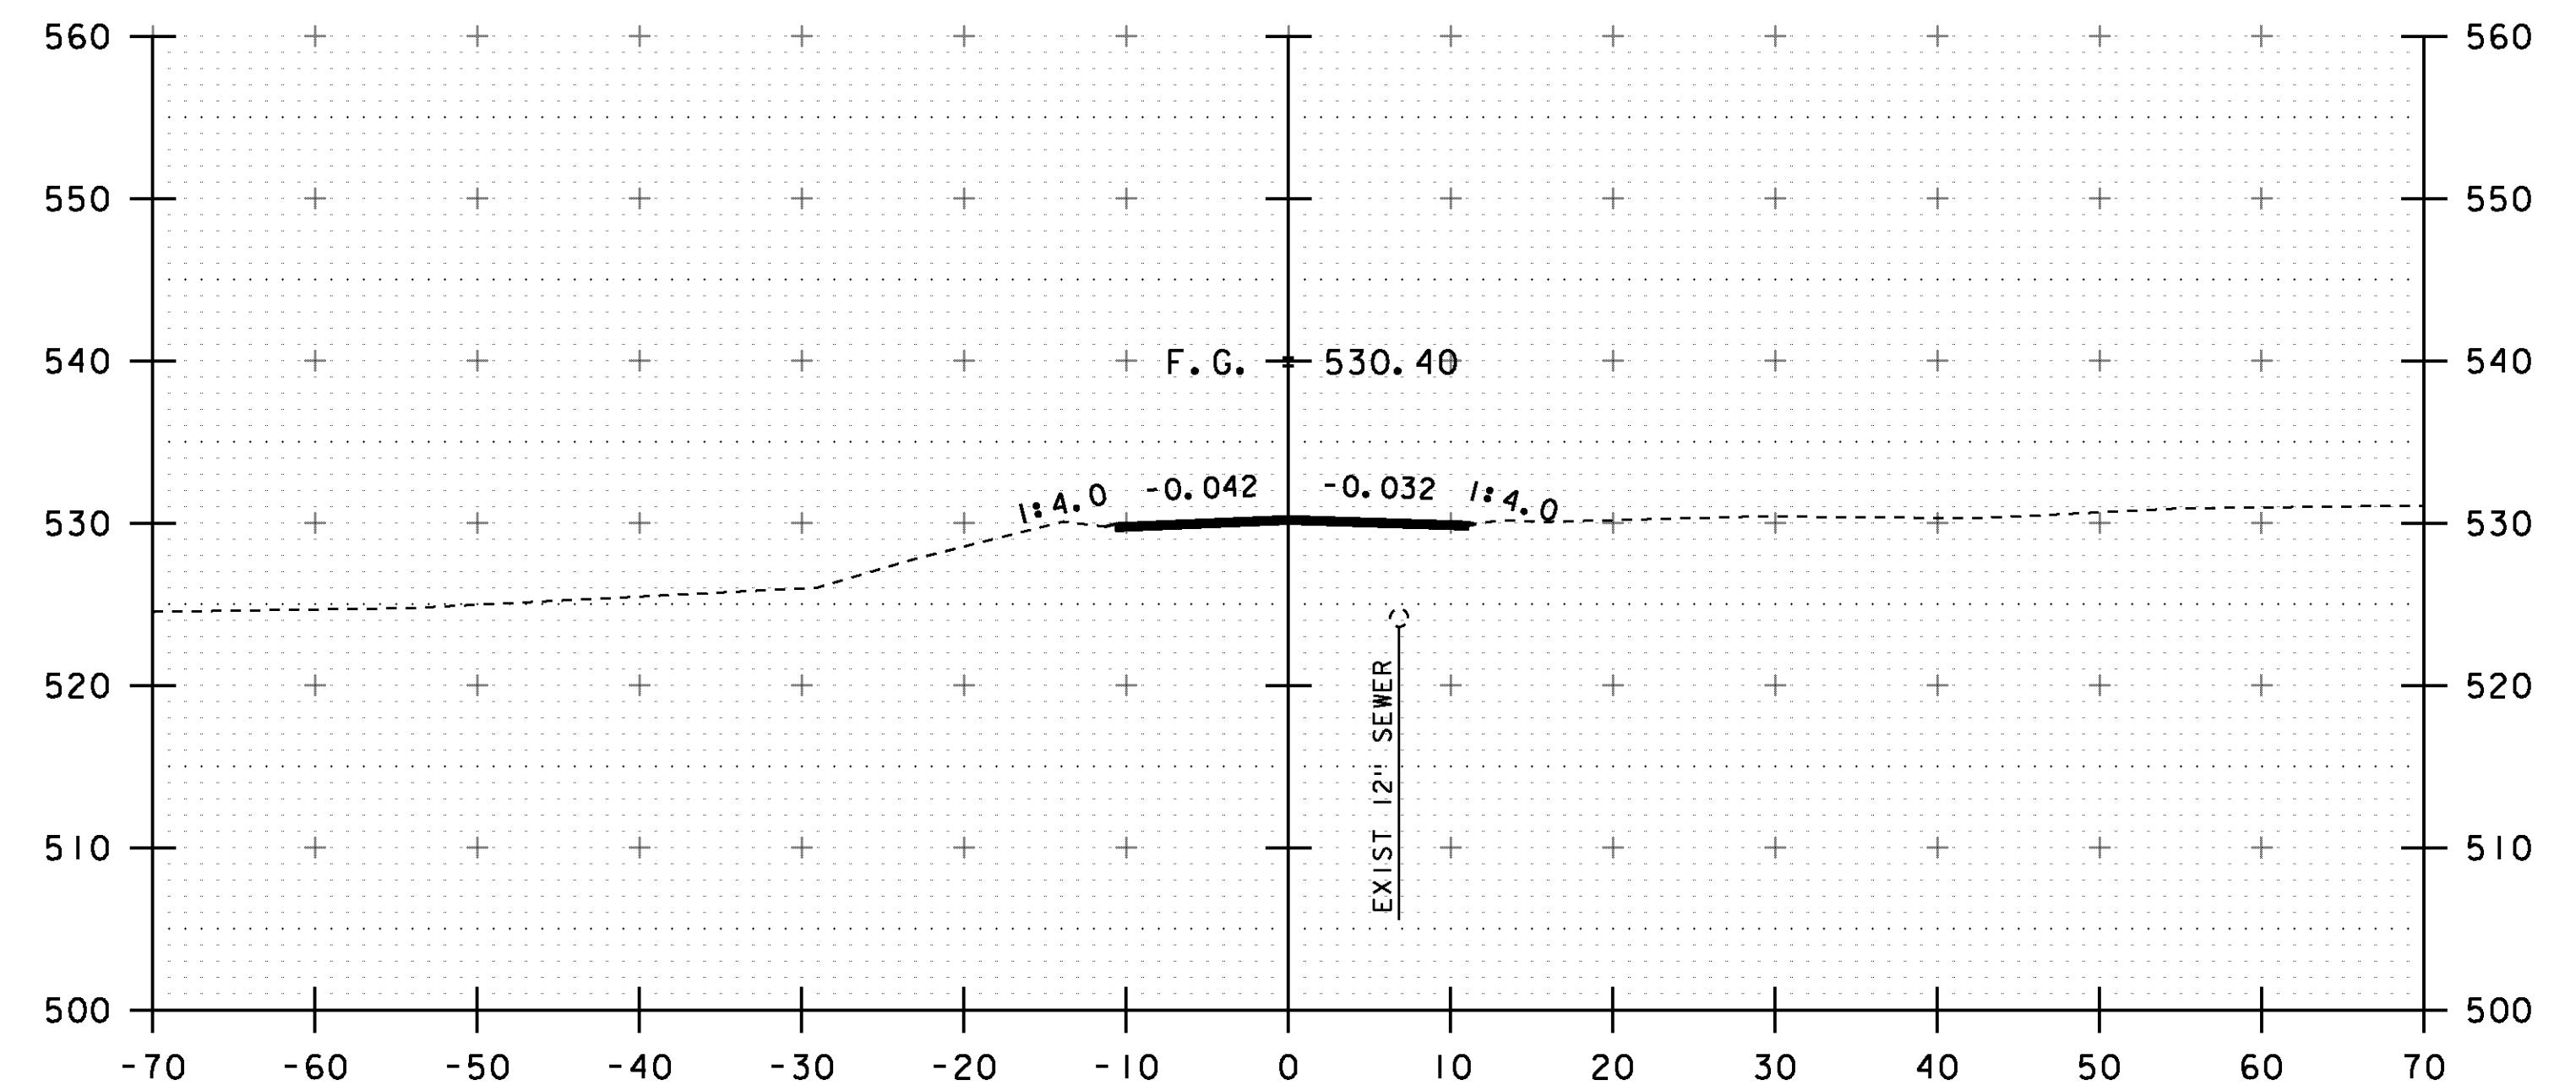

2+00

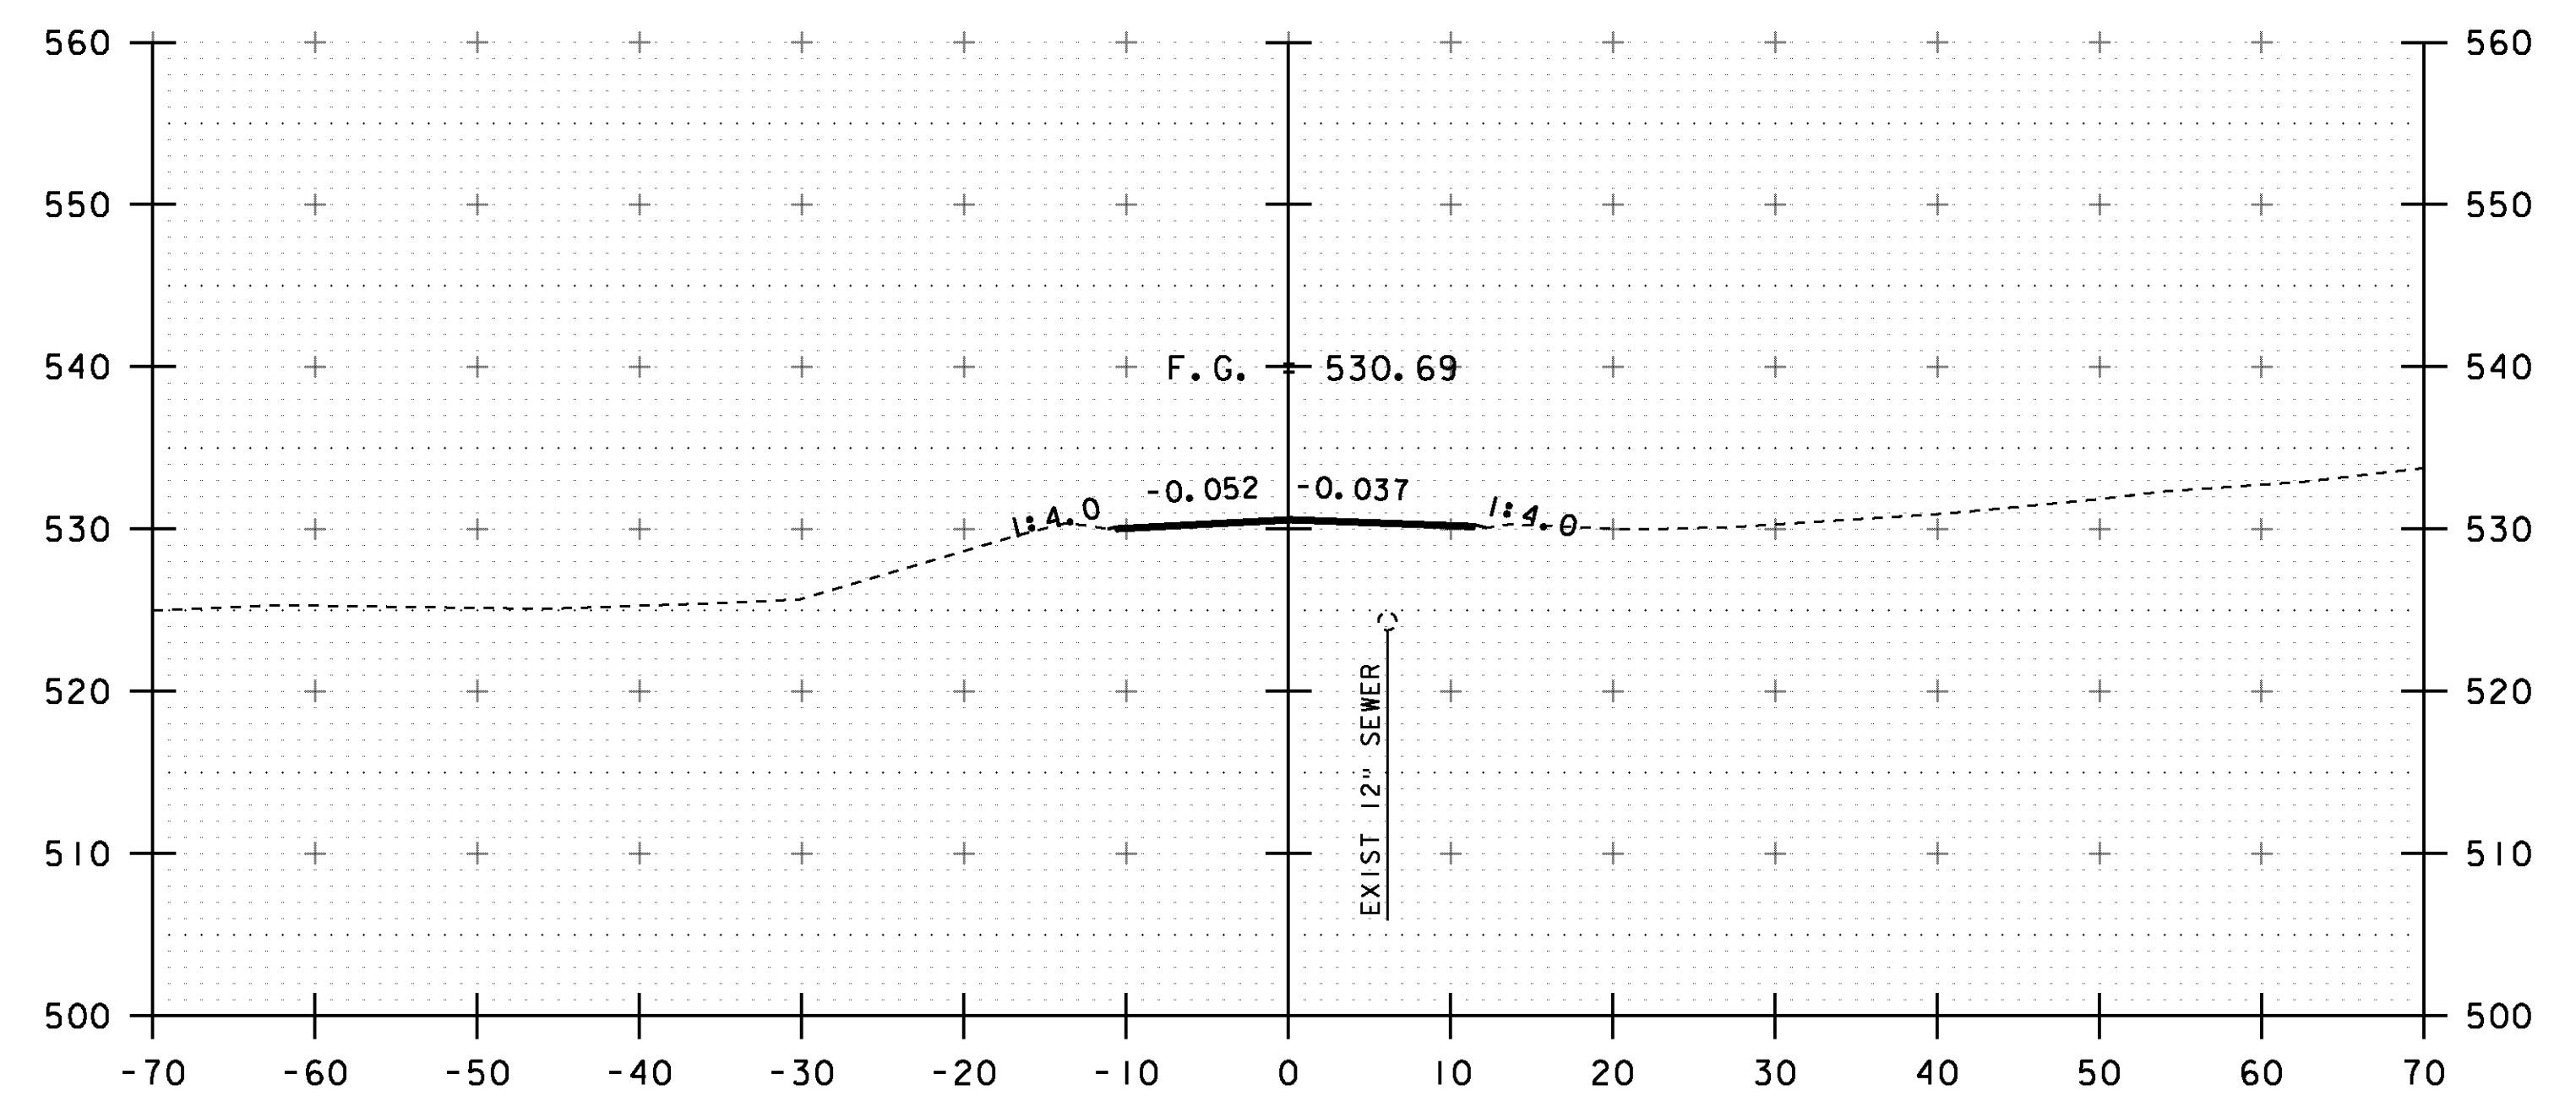

1+75

STA. 1+25 TO STA. 2+00

PROJECT NAME:	RUTLAND CITY	PLOT DATE:	28-FEB-2014
PROJECT NUMBER:	BRF 3000(18)	DRAWN BY:	R. PELLETT
FILE NAME:	s96j244xs.dgn	DESIGNED BY:	M. EVANS-MONGEON
PROJECT LEADER:	C. CARLSON	CHECKED BY:	M. E-M
MAINLINE CROSS SECTIONS 1		SHEET 27 OF 44	