




3+50
BEGIN BRIDGE STA 3+40.50

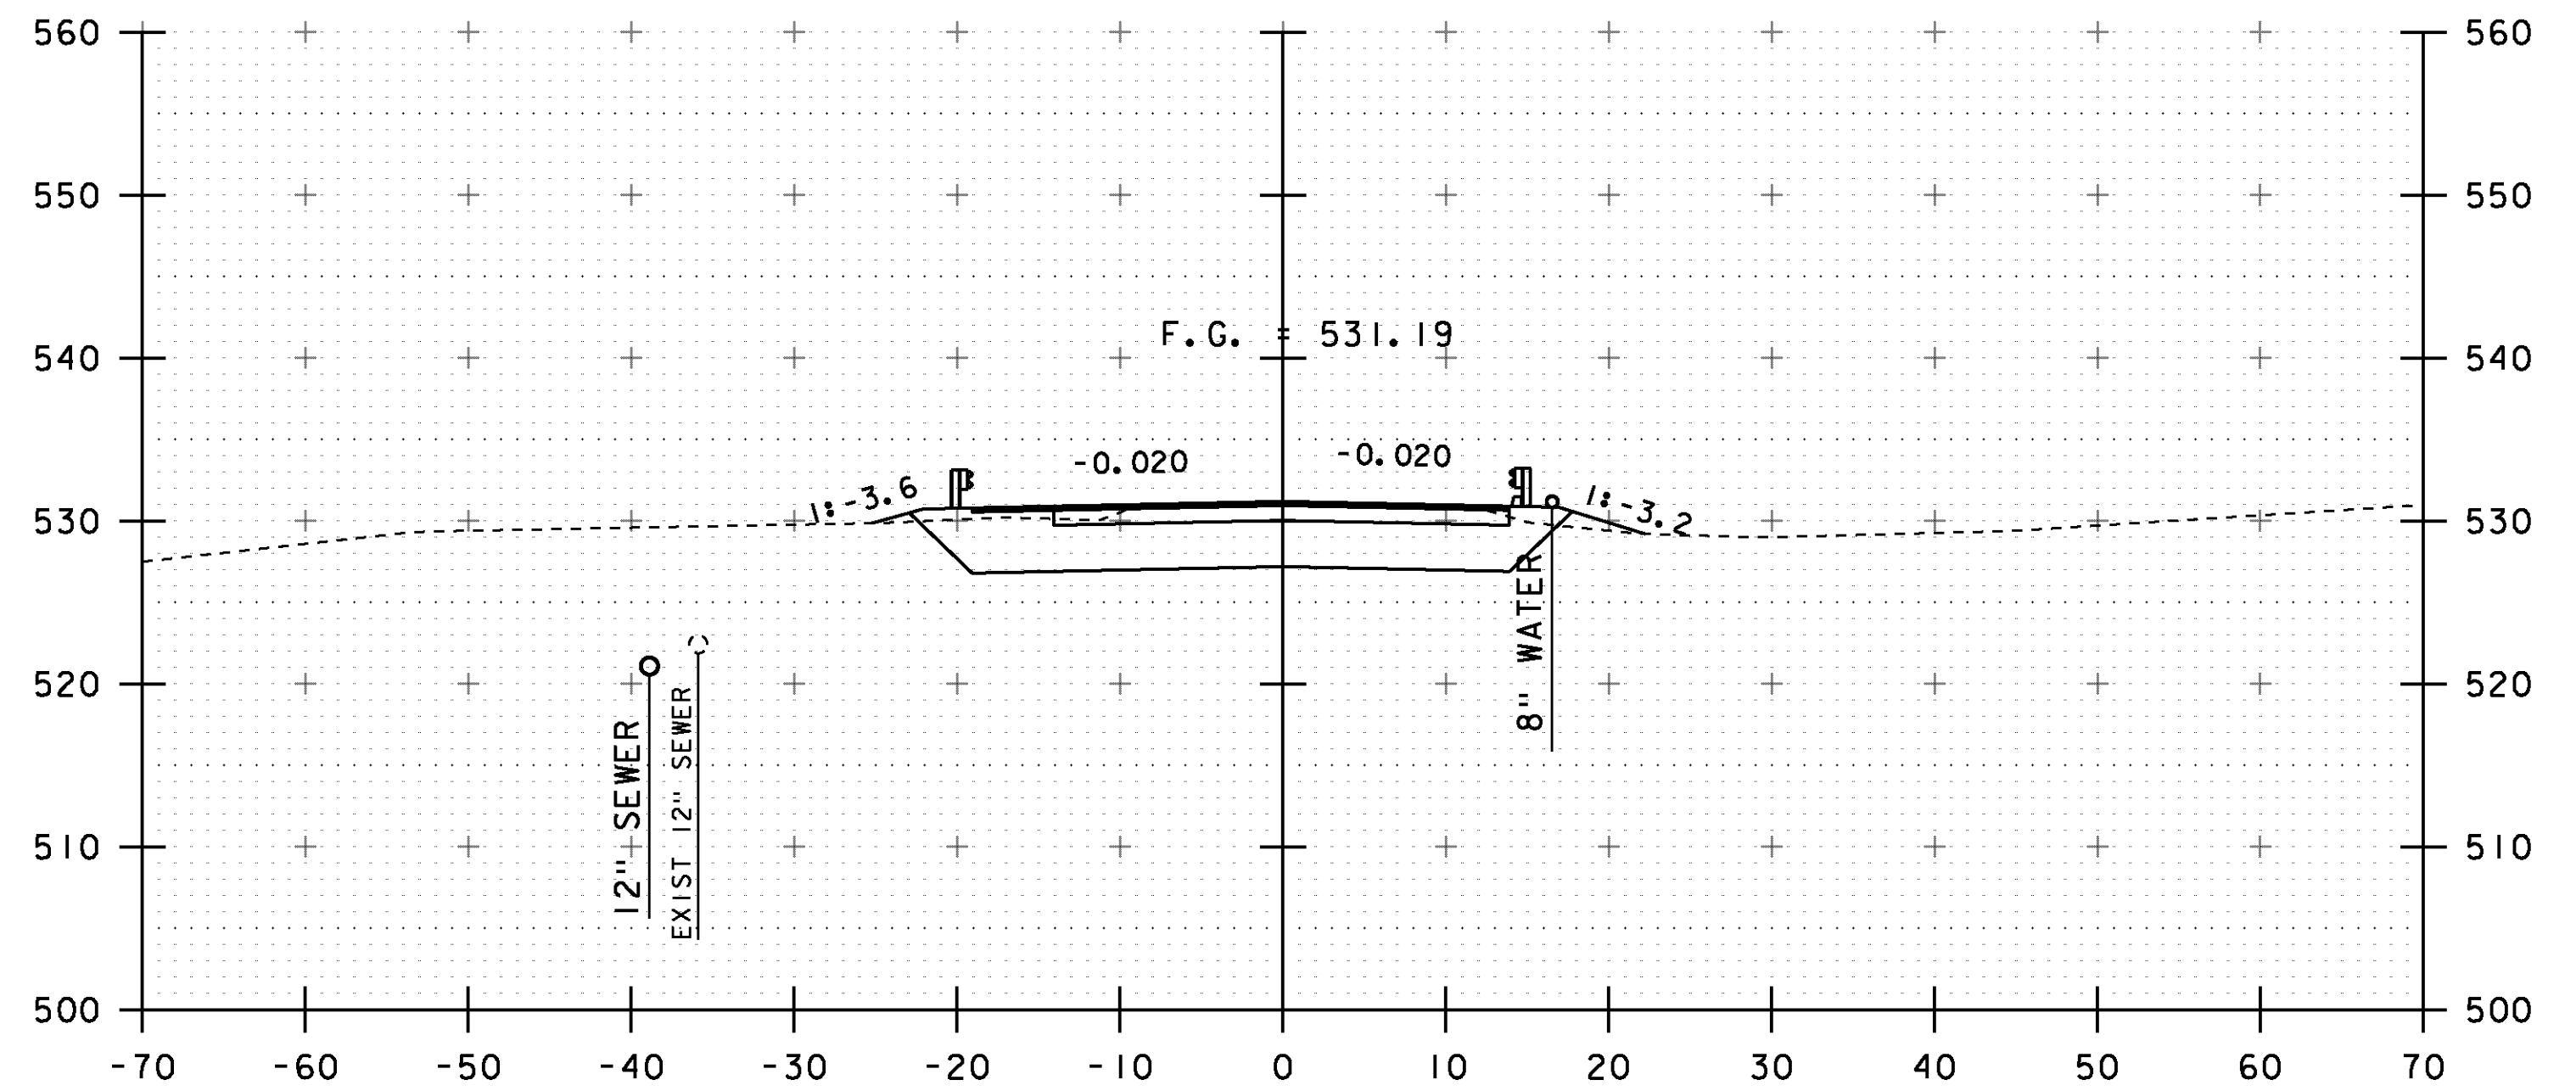

4+00
END BRIDGE STA 3+93.50

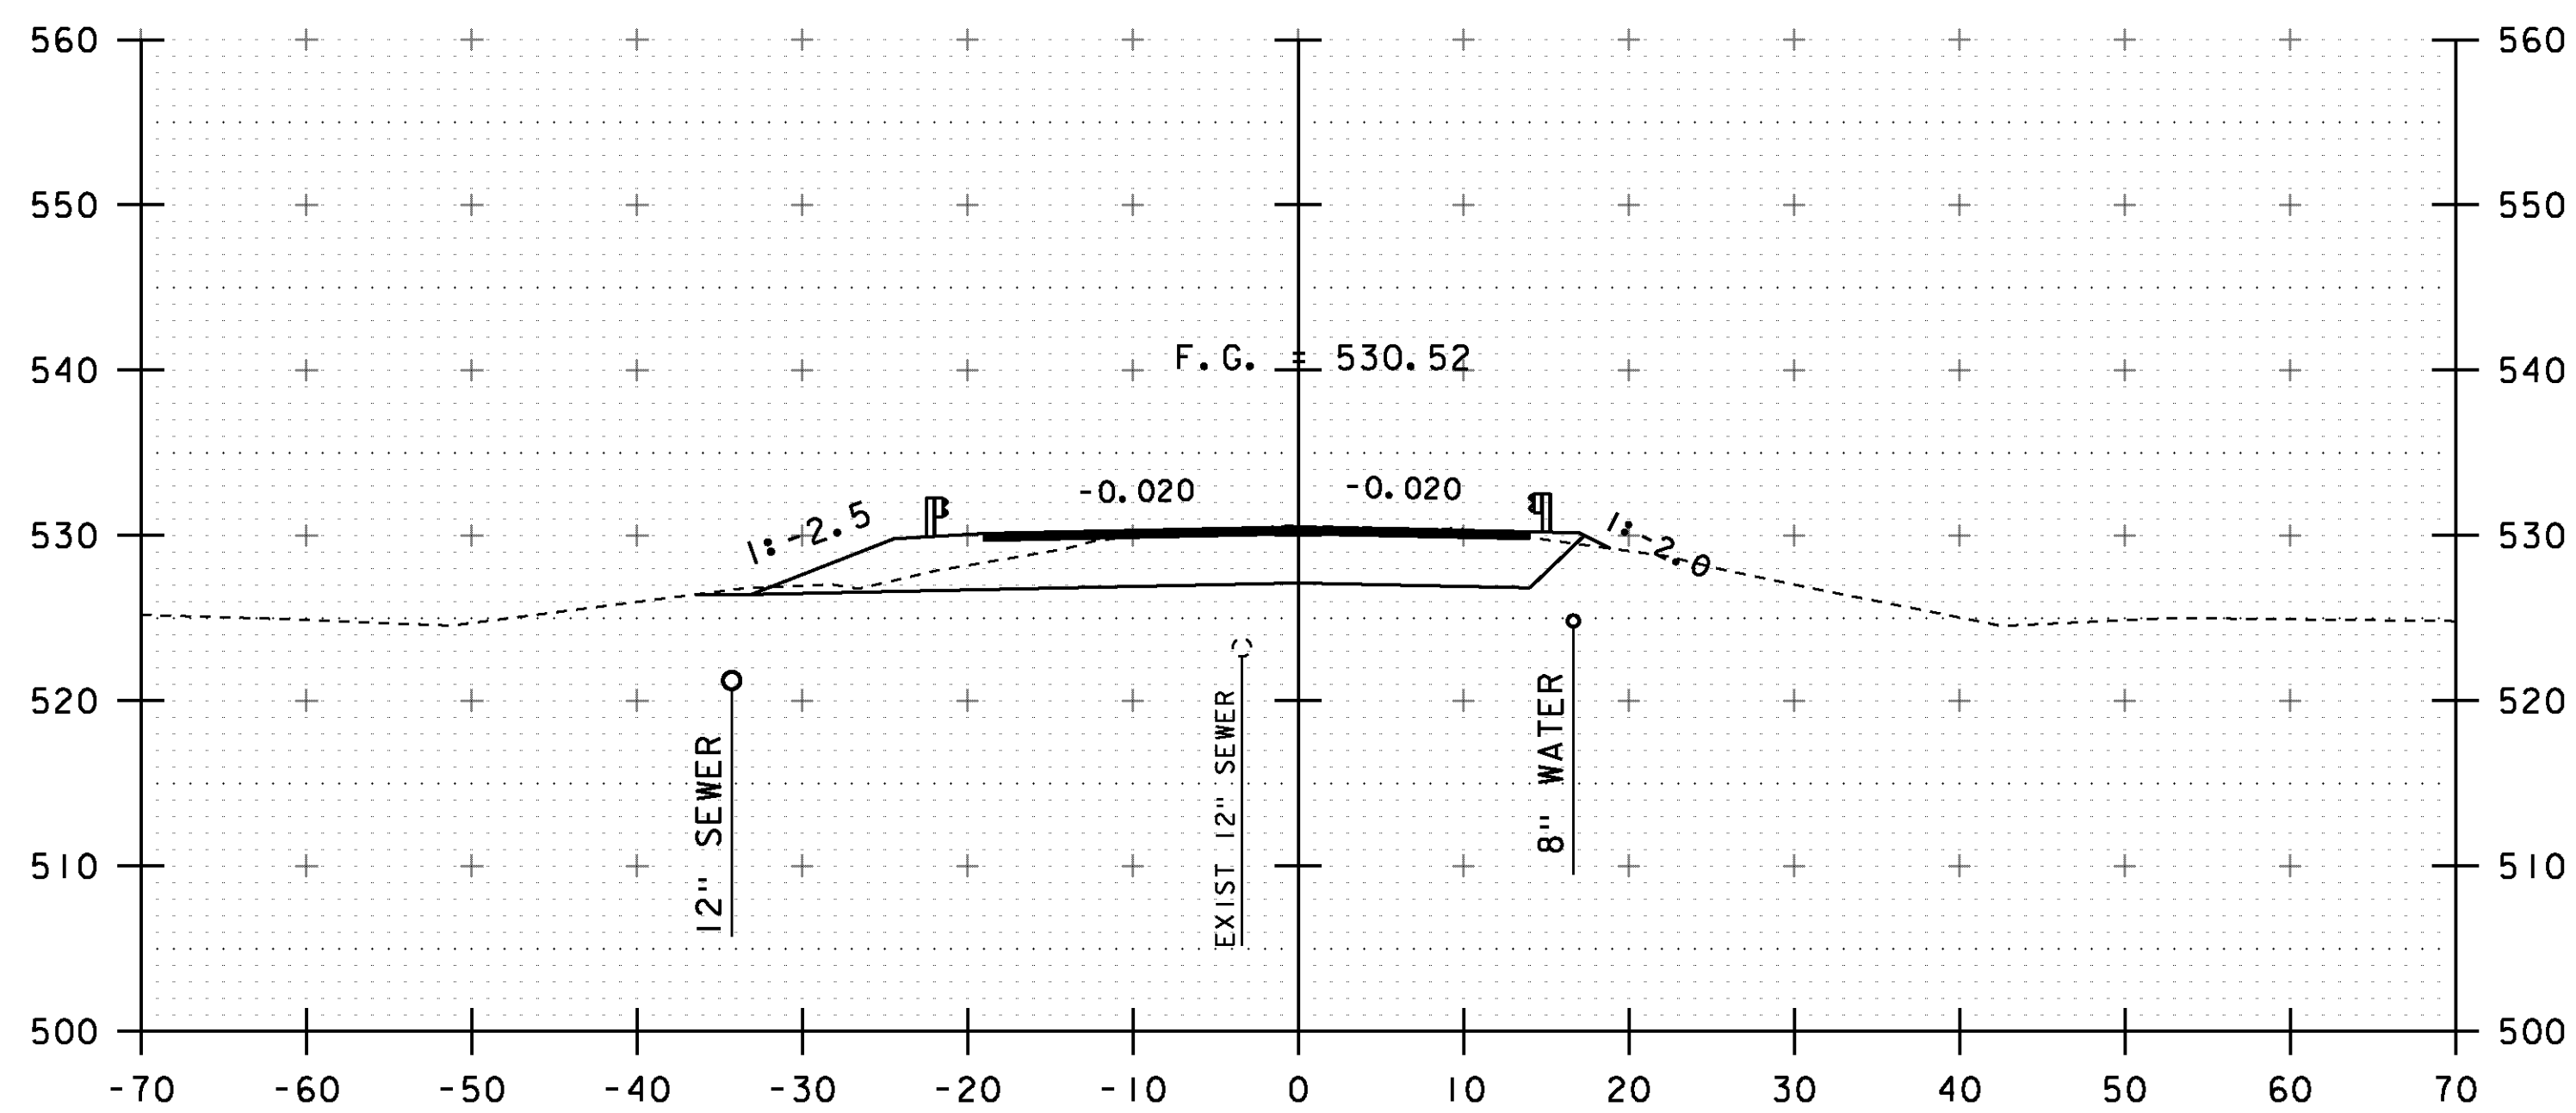

3+25

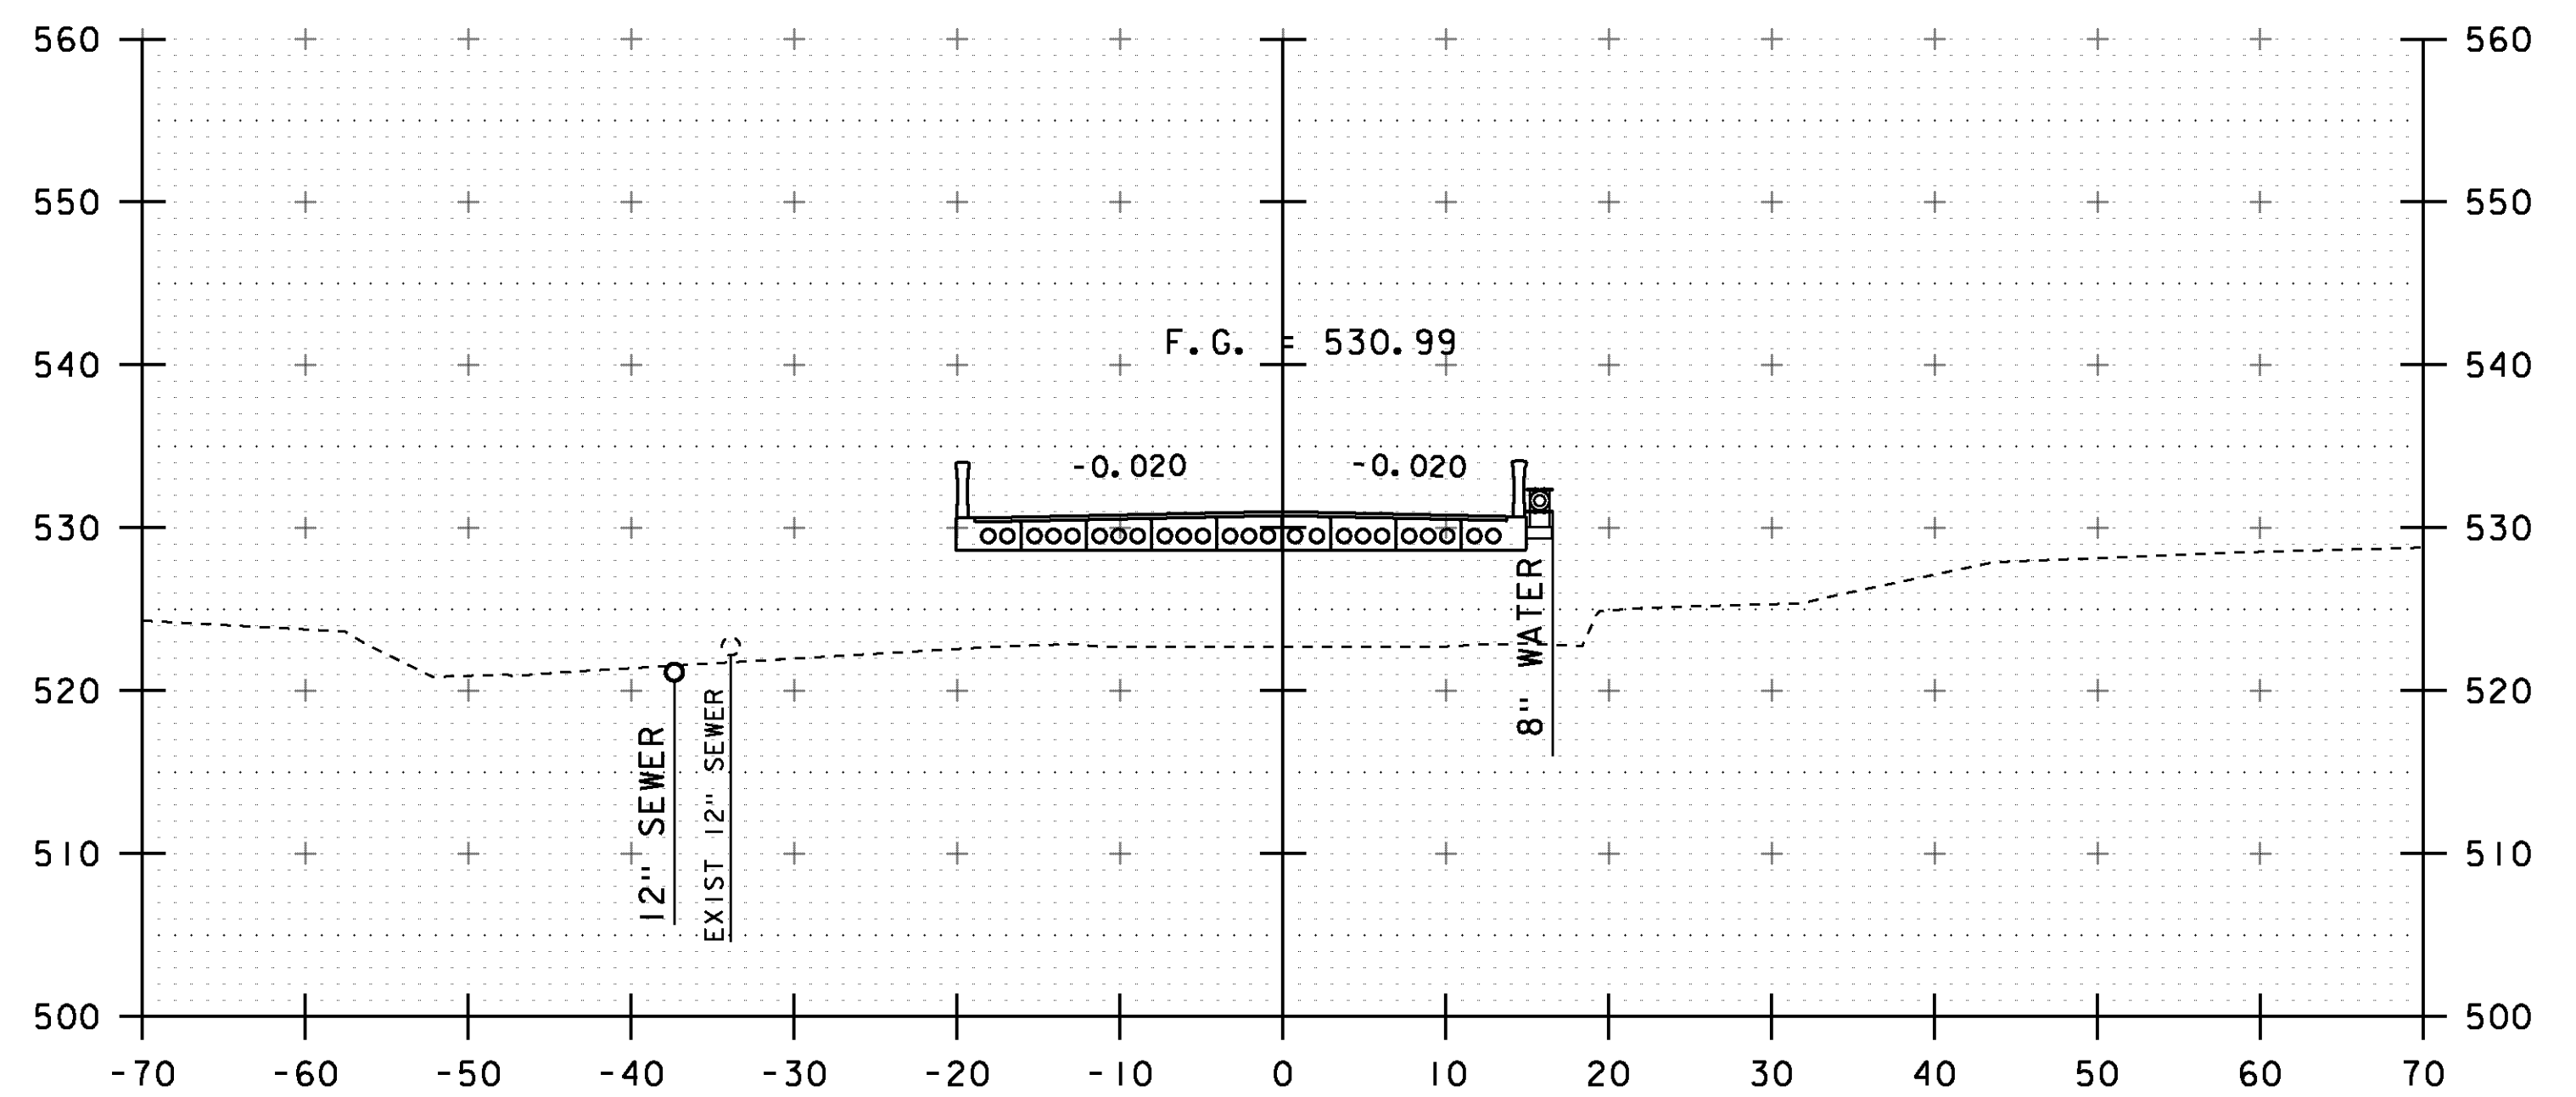

3+75

PROJECT NAME:	RUTLAND CITY	FILE NAME:	s96j244xs.dgn	PLOT DATE:	28-FEB-2014
PROJECT NUMBER:	BRF 3000(18)	PROJECT LEADER:	C. CARLSON	DRAWN BY:	R. PELLETT
		DESIGNED BY:	M. EVANS-MONGEON	CHECKED BY:	M. E-M
		MAINLINE CROSS SECTIONS 3		SHEET	29 OF 44

STA. 3+25 TO STA. 4+00