




69+70

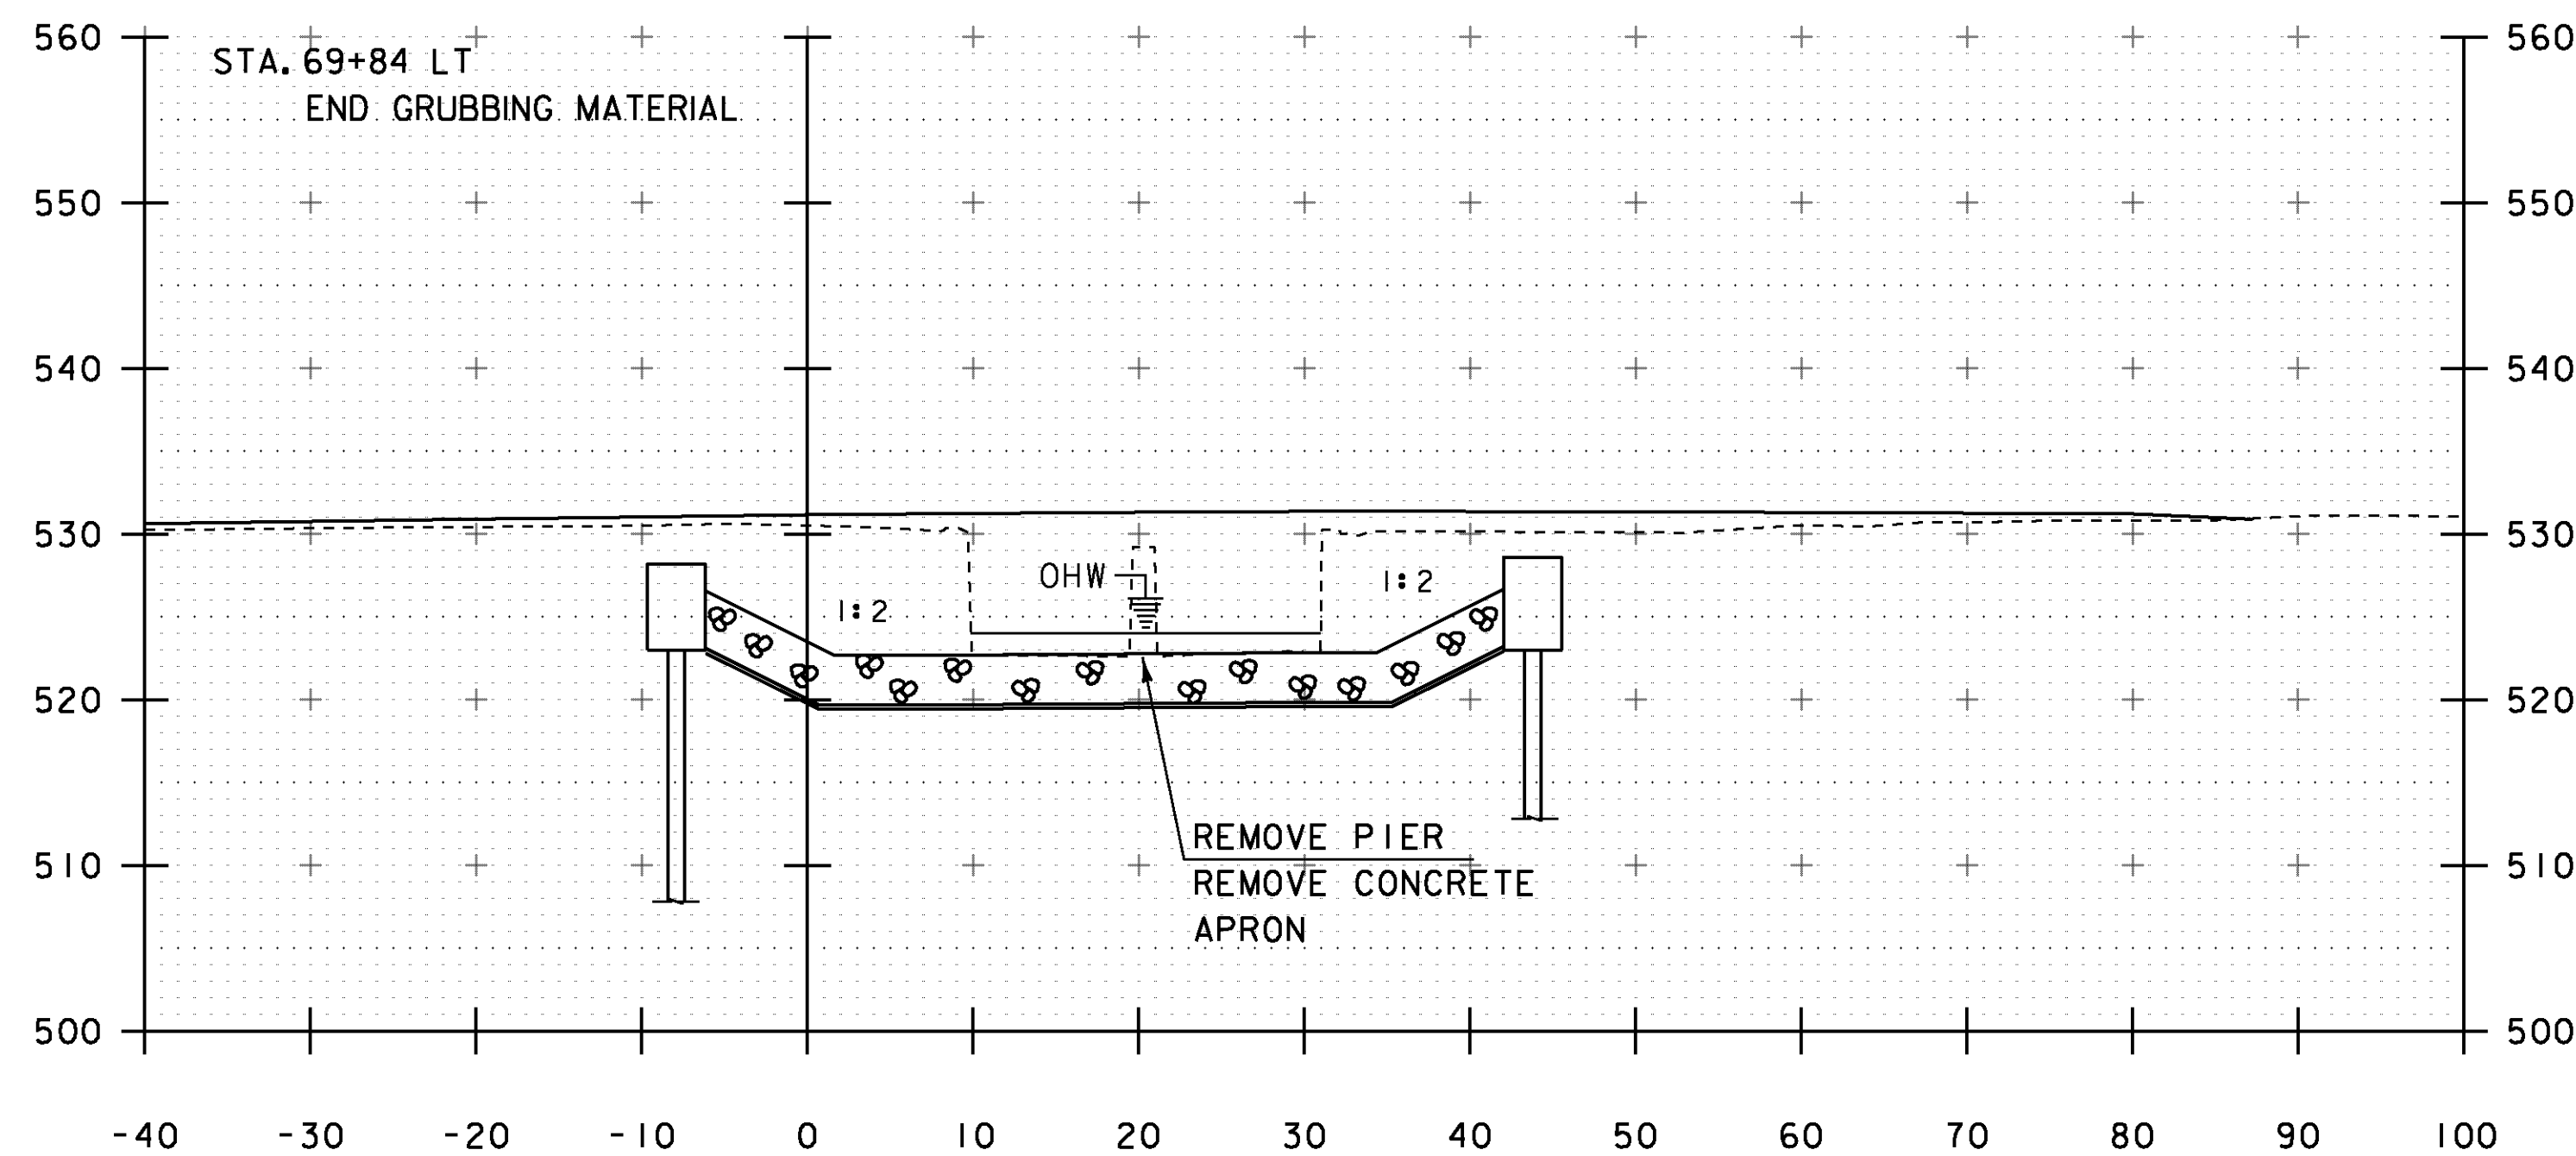

69+90

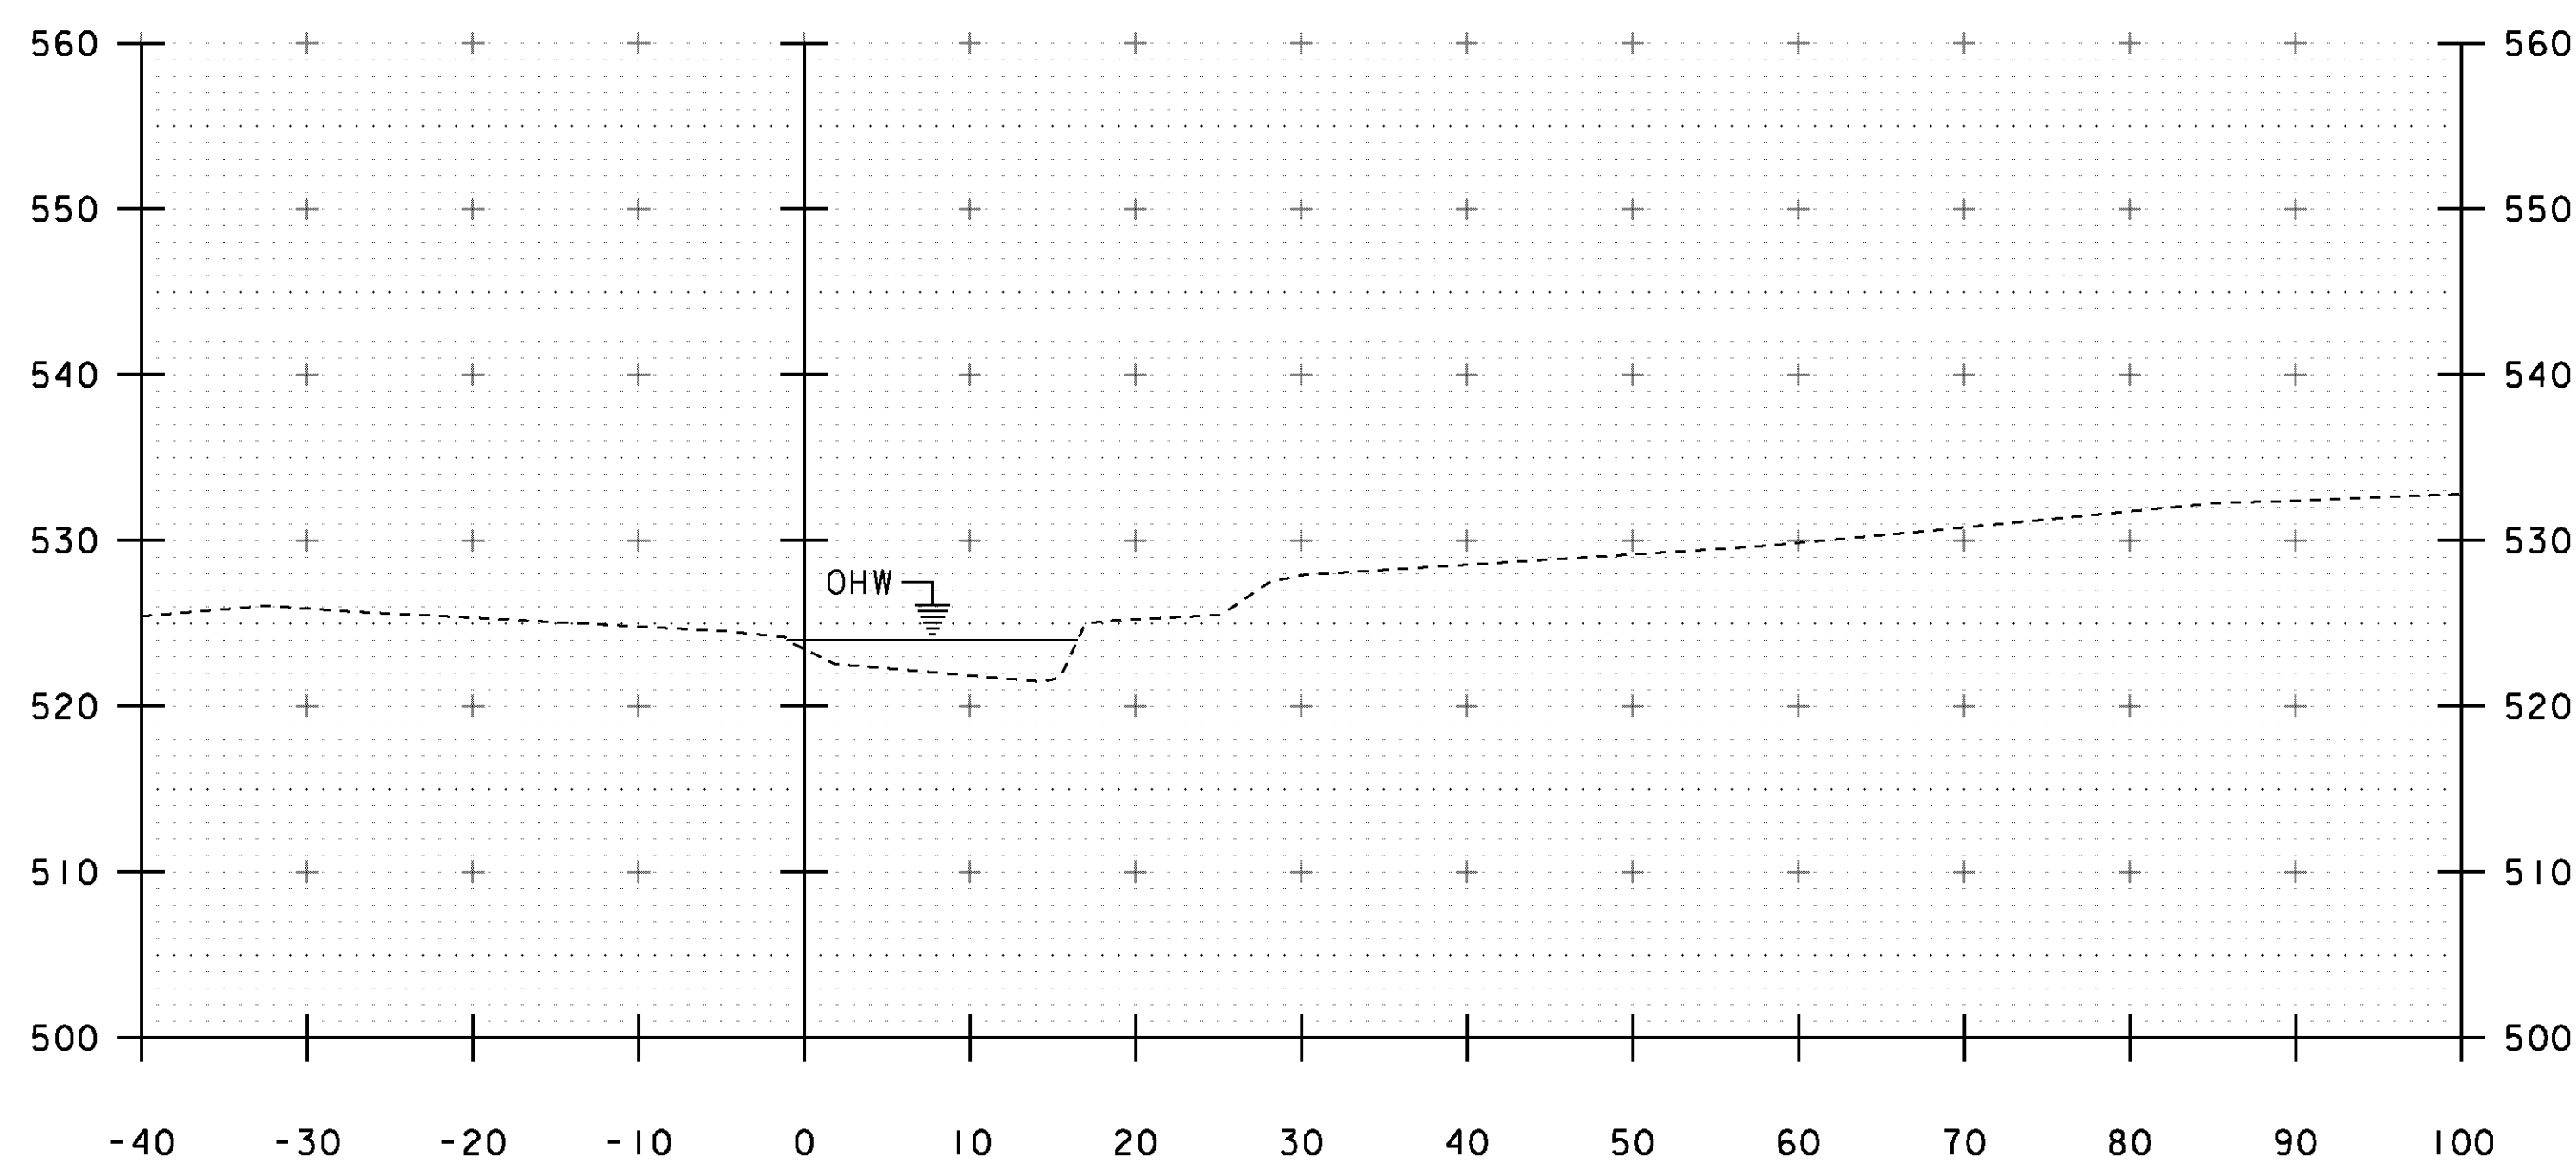

69+60

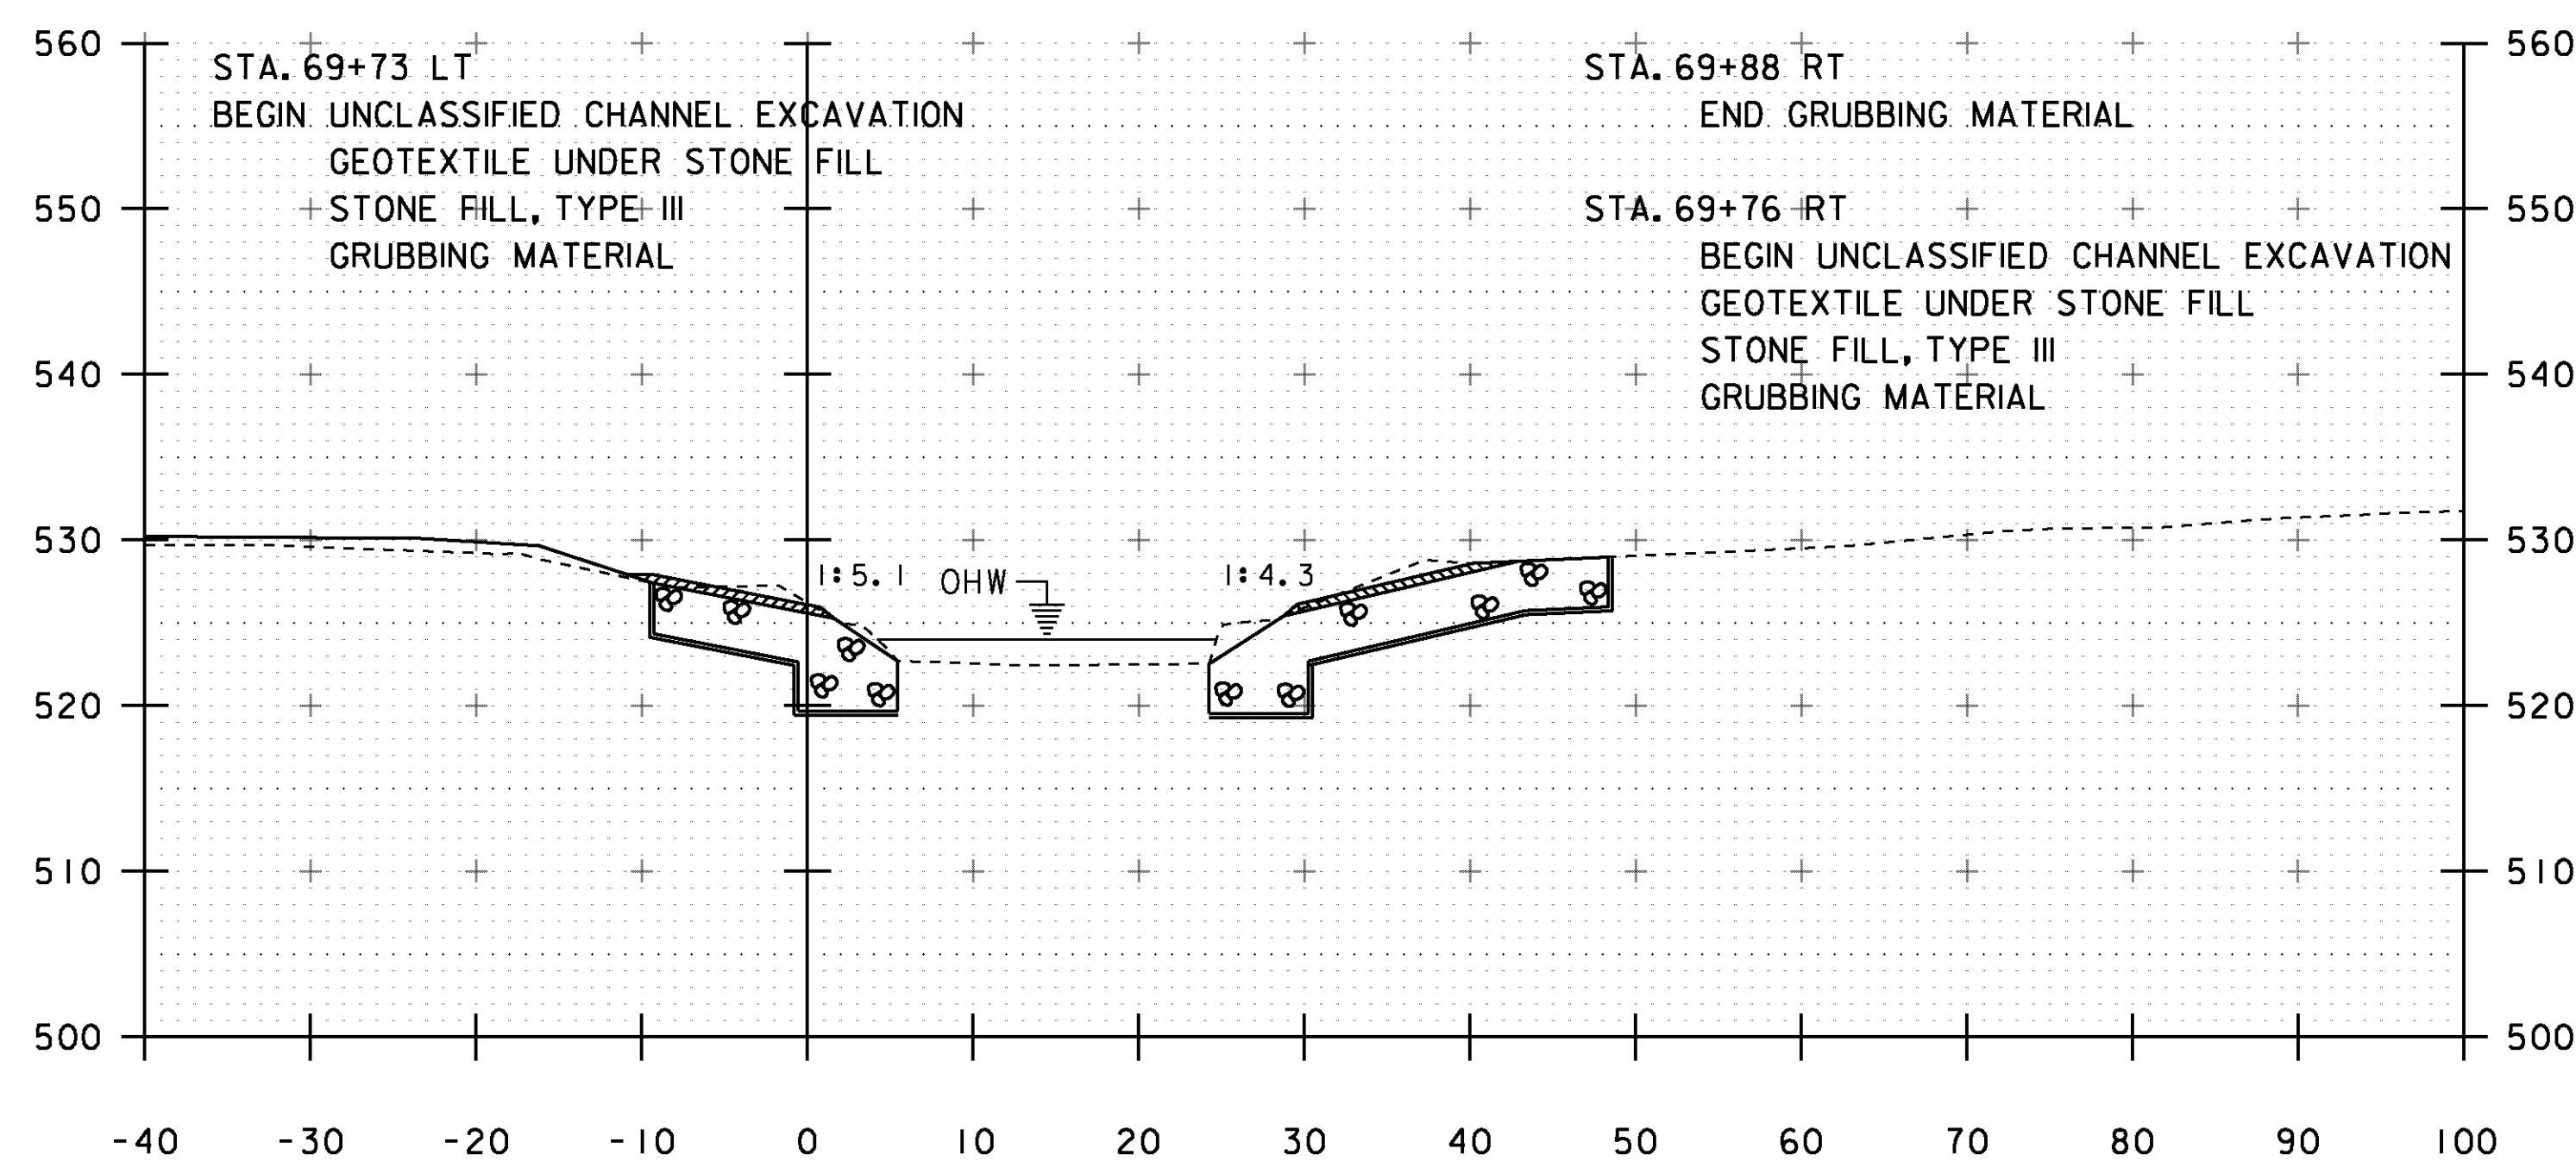

69+80

STA. 69+60 TO STA. 69+90

PROJECT NAME:	RUTLAND CITY	PLOT DATE:	28-FEB-2014
PROJECT NUMBER:	BRF 3000(18)	DRAWN BY:	R. PELLETT
FILE NAME:	s96j244xs.dgn	DESIGNED BY:	M. EVANS-MONGEON
PROJECT LEADER:	C. CARLSON	CHECKED BY:	M. E-M
CHANNEL CROSS SECTIONS I		SHEET	32 OF 44