
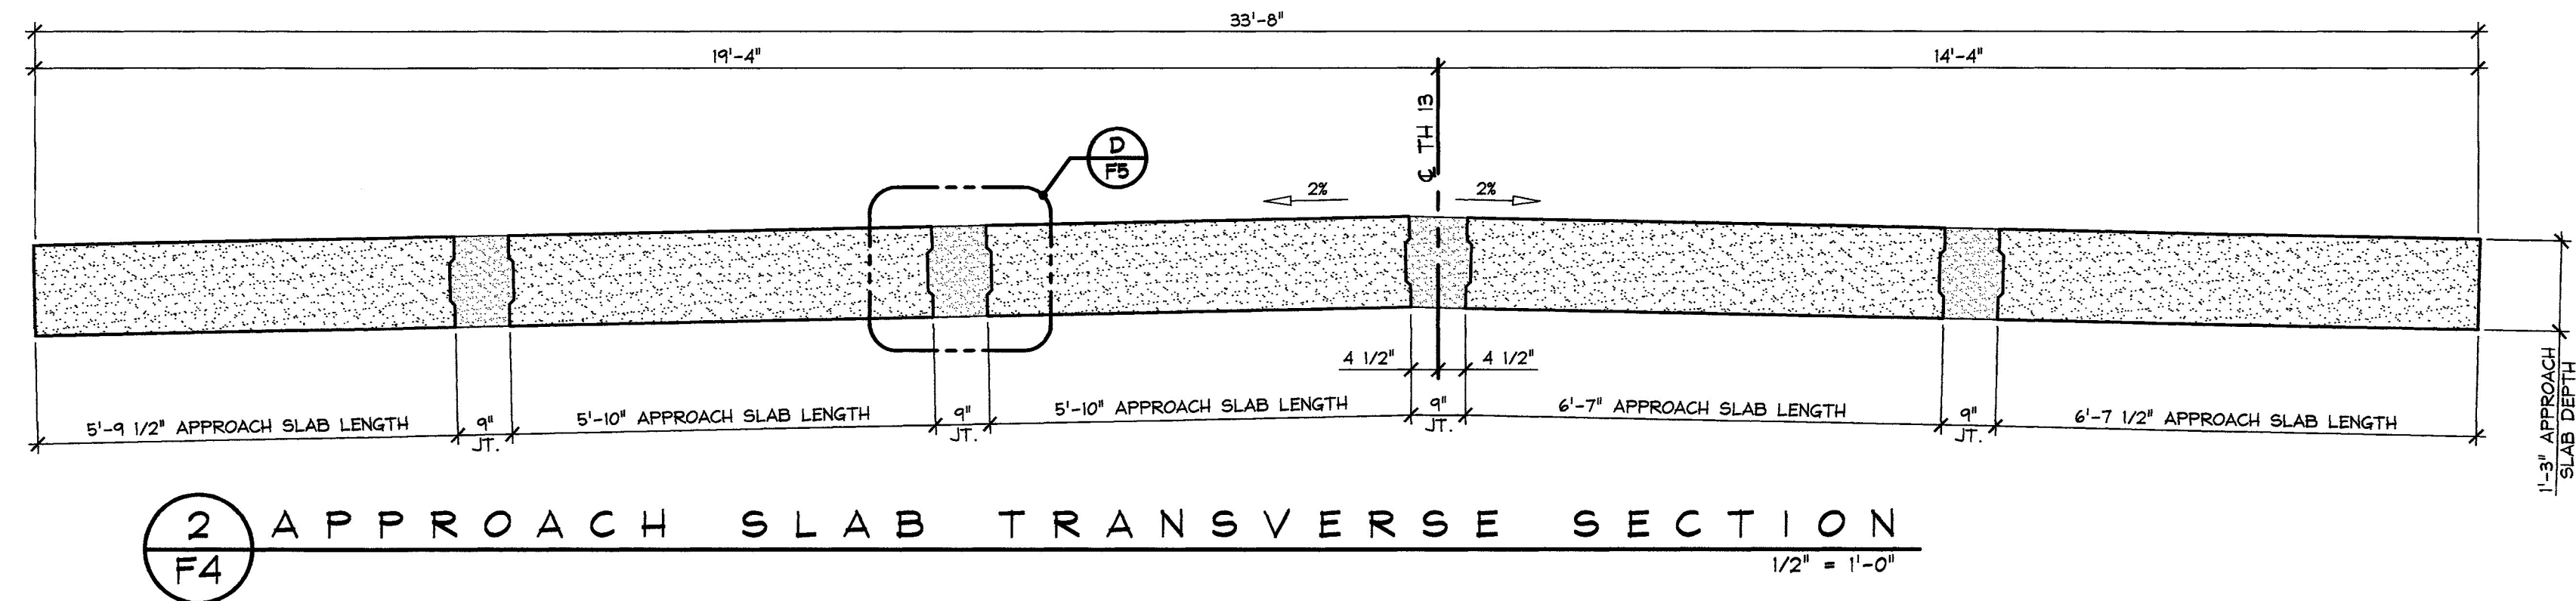


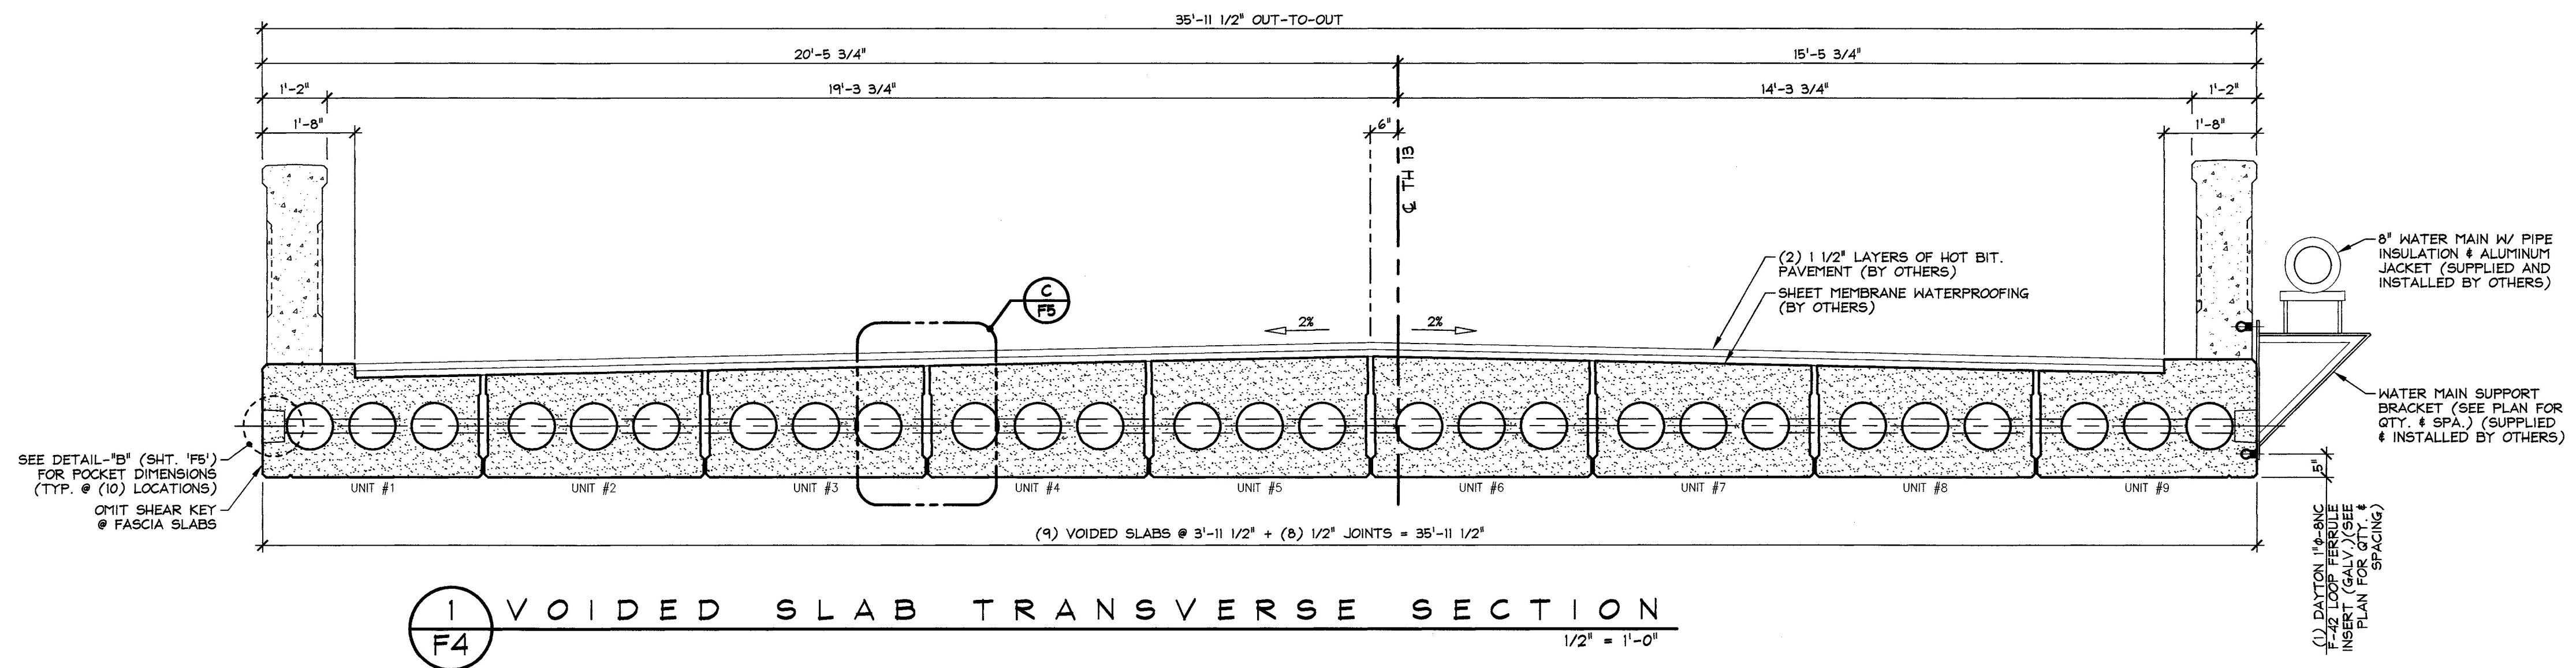

Vermont Agency of Transportation

RECEIVED

20430-14 Forest St. Rutland, VT 05701

CK'D BY M. Umberger OK'D BY C. Carlson

July 1, 2014

RESUBMIT No Approved

BY C. Carlson DATE 07/08/2014

APPROVAL STAMP:	J.P. CARRARA & SONS INC.		THE BELDEN COMPANY, INC.	
	Precast & Prestress Manufacturer		CONTRACTOR	
	2464 CASE ST., MIDDLEBURY, VERMONT 05753 Phone: (802)388-6361 Fax: (802)388-9010		RUTLAND, VERMONT	
	STATE OF VERMONT AGENCY OF TRANSPORTATION		DATE: APR. 25, 2014	
	COUNTY OF RUTLAND		SCALE: NOTED	
	CITY OF RUTLAND		CHKD: M.D.	DFTM: B.L.
	ROUTE NO.: TH 13 (FOREST STREET) - URBAN COLLECTOR		JOB NO: 23430-014	
BRIDGE NO.: 14 PROJECT NO.: BRF 3000(18)				
PRESTRESSED VOIDED SLAB & PRECAST APPROACH SLAB SECTIONS		DWG. NO: F4		