



NOTE:
 NF=NEAR FACE
 FF=FAR FACE
 EF=EACH FACE
 ▲=CUT TO FIT IN FIELD
 3" CLEAR, UNLESS OTHERWISE
 SPECIFIED ON THE PLANS.
 2'-2" BAR LAP UNLESS OTHERWISE
 SPECIFIED ON THE PLANS

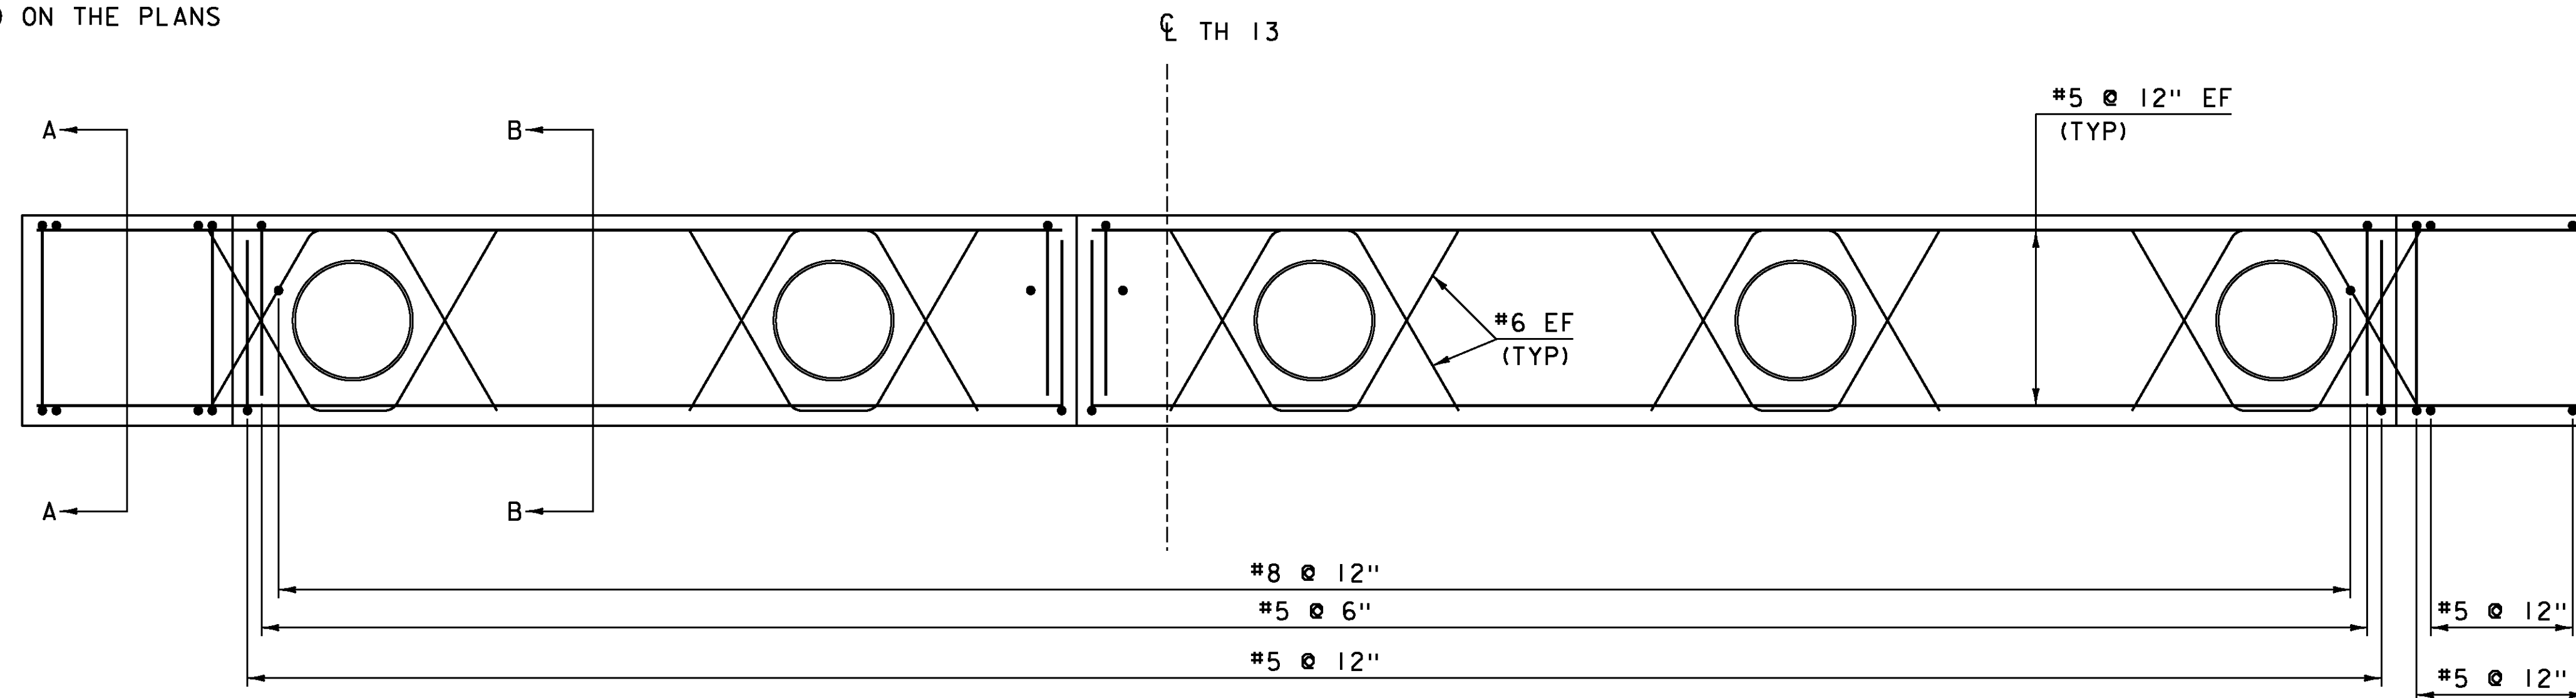


ABUTMENT #1 REINFORCING PLAN (PCU1)
 SCALE: 1/2" = 1' - 0"


NOTES:
 1) POST-TENSIONING AND ASSOCIATED
 ITEMS ONLY REQUIRED IF PILE CAP IS
 CONSTRUCTED IN MORE THAN ONE PIECE.
 2) PCU 2 MIRRORS PCU 1 ABOUT LINE
 PARALLEL TO CENTERLINE OF BEARING.

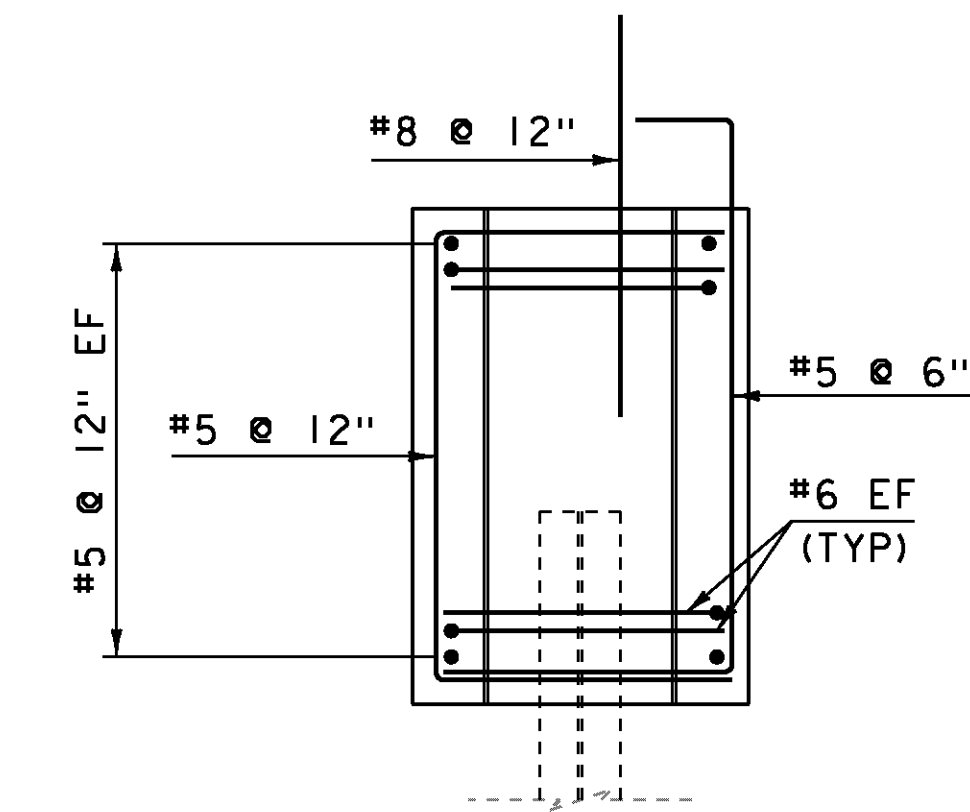

SECTION B-B
 SCALE: 1/2" = 1' - 0"

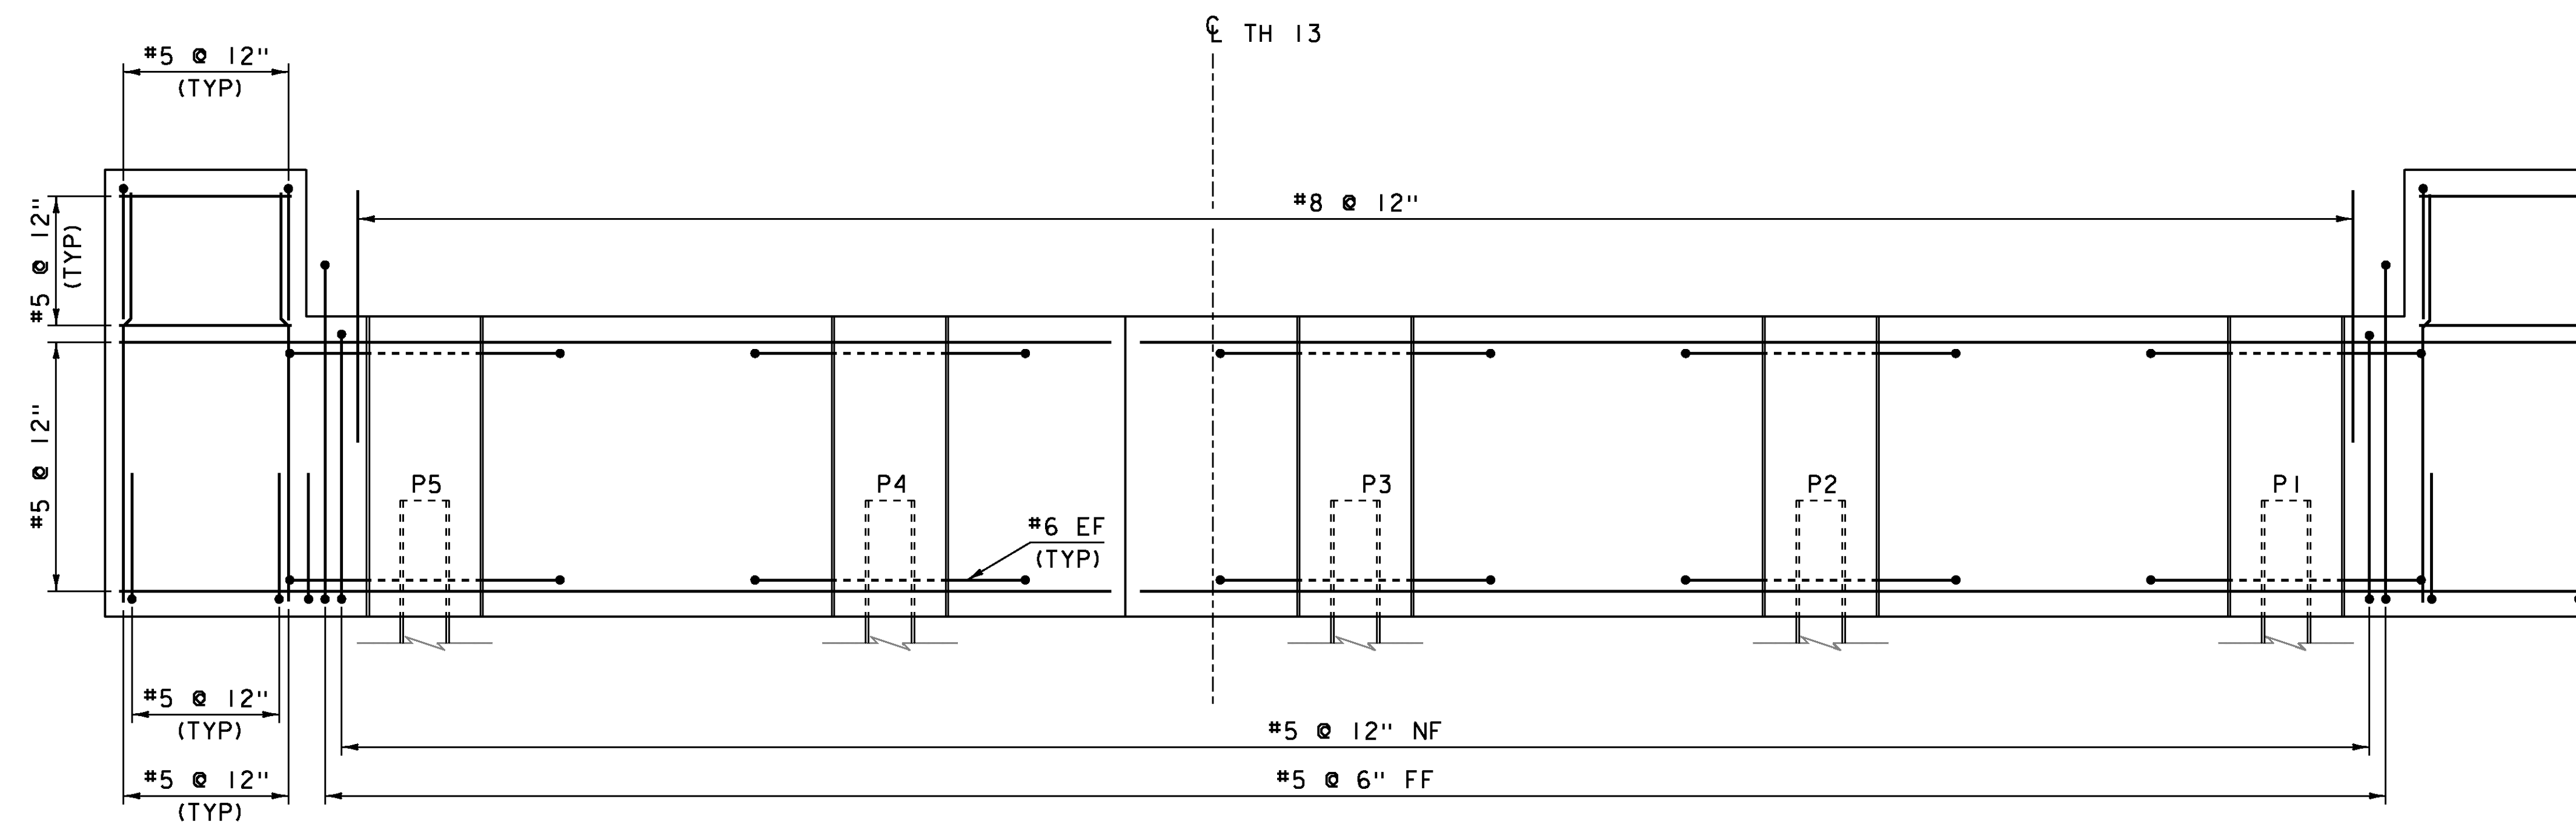

ABUTMENT #1 REINFORCING ELEVATION (PCU1)
 SCALE: 1/2" = 1' - 0"

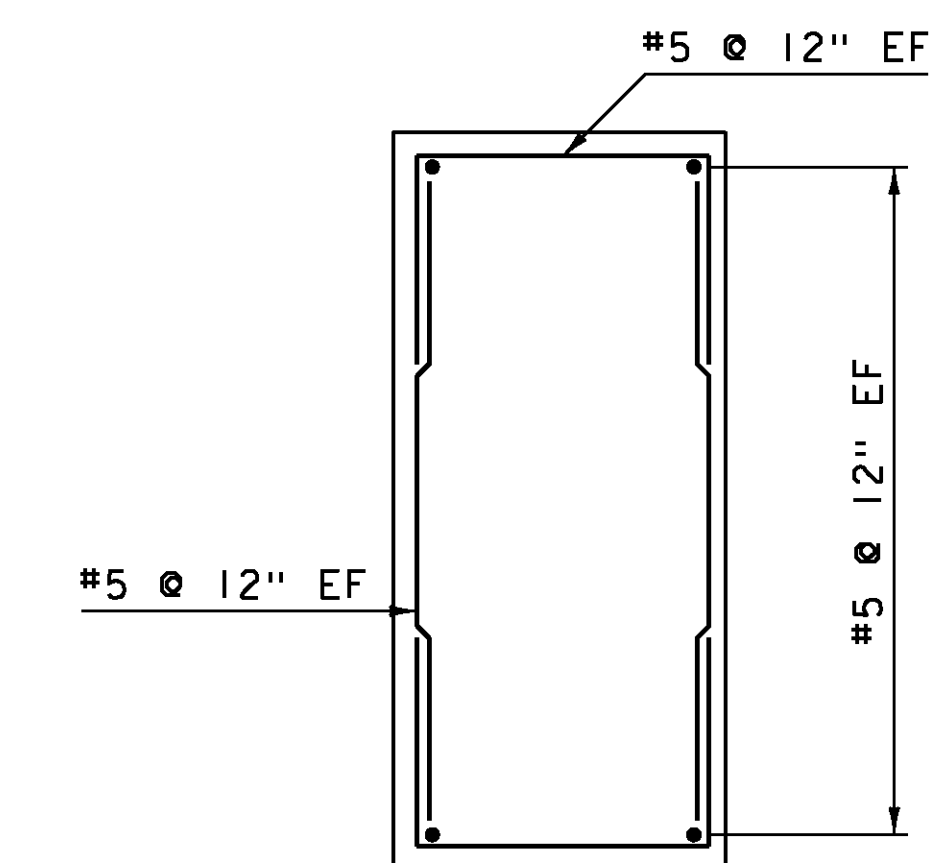

SECTION A-A
 SCALE: 1/2" = 1' - 0"

PROJECT NAME:	RUTLAND CITY	PLOT DATE:	28-FEB-2014
PROJECT NUMBER:	BRF 3000 (18)	DRAWN BY:	M.UMBERGER
FILE NAME:	s96j244sub.dgn	DESIGNED BY:	M. EVANS-MONGEON
PROJECT LEADER:	C. CARLSON	CHECKED BY:	M. LONGSTREET
ABUTMENT 1 & 2 REINFORCING DETAILS 1		SHEET 23 OF 44	