
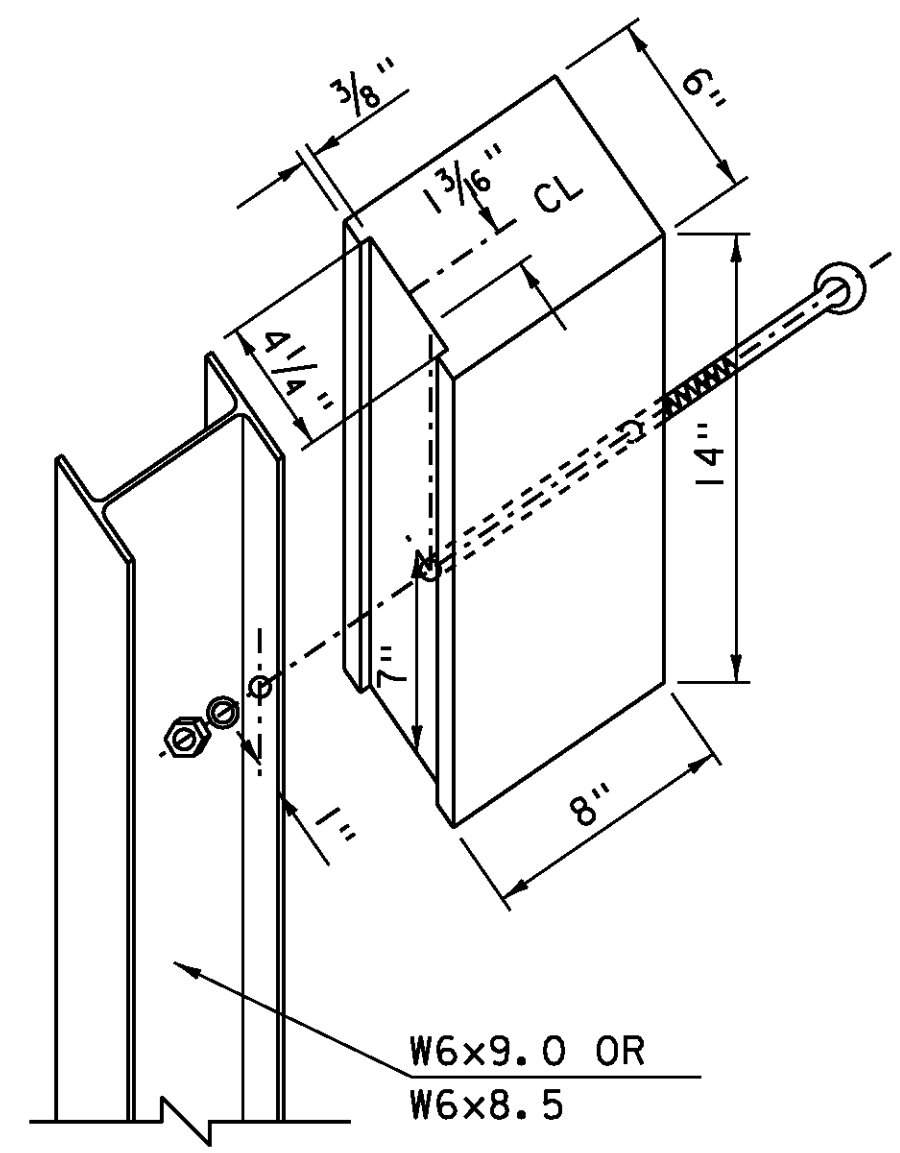
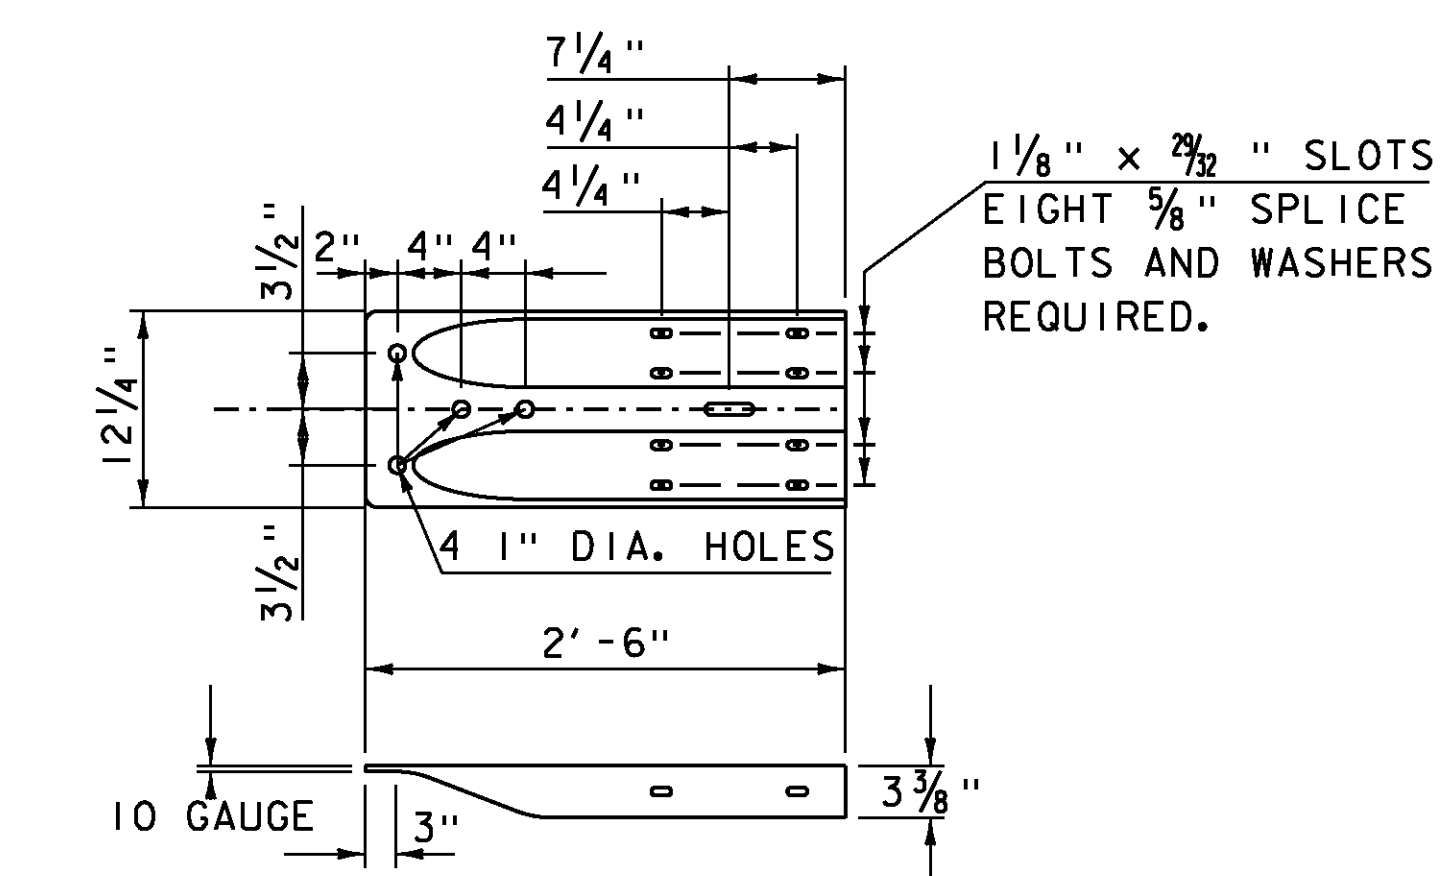
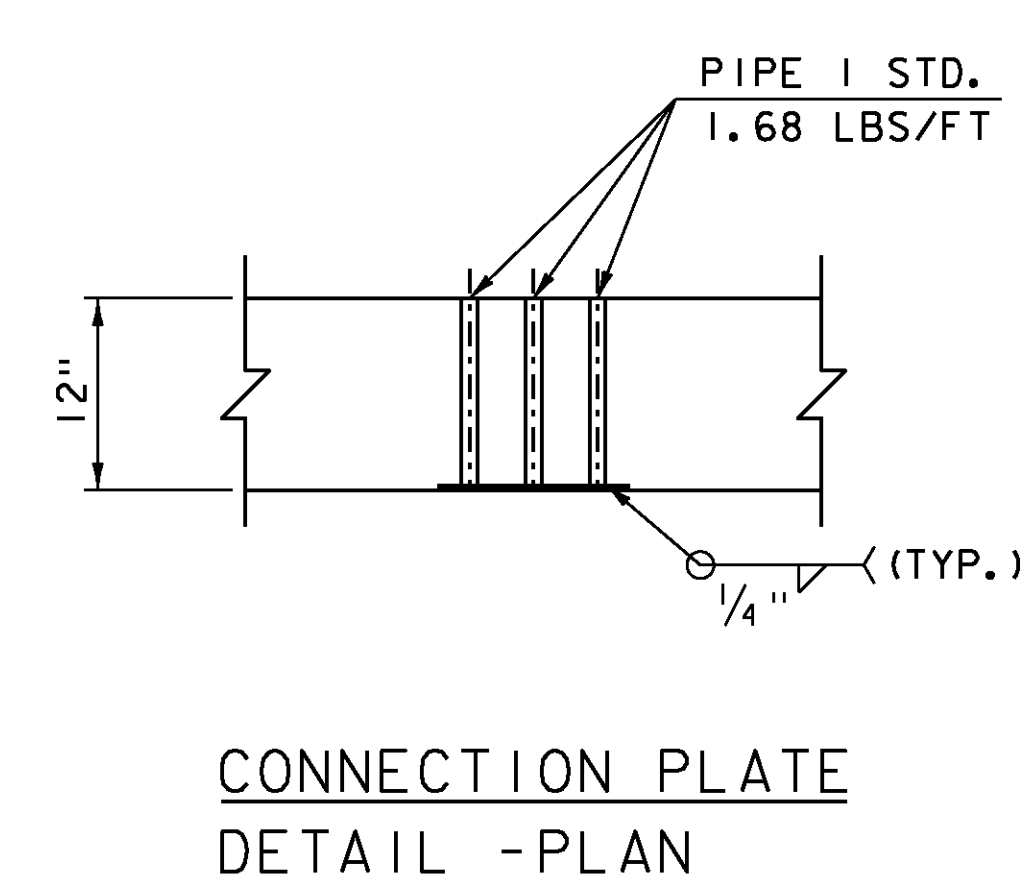
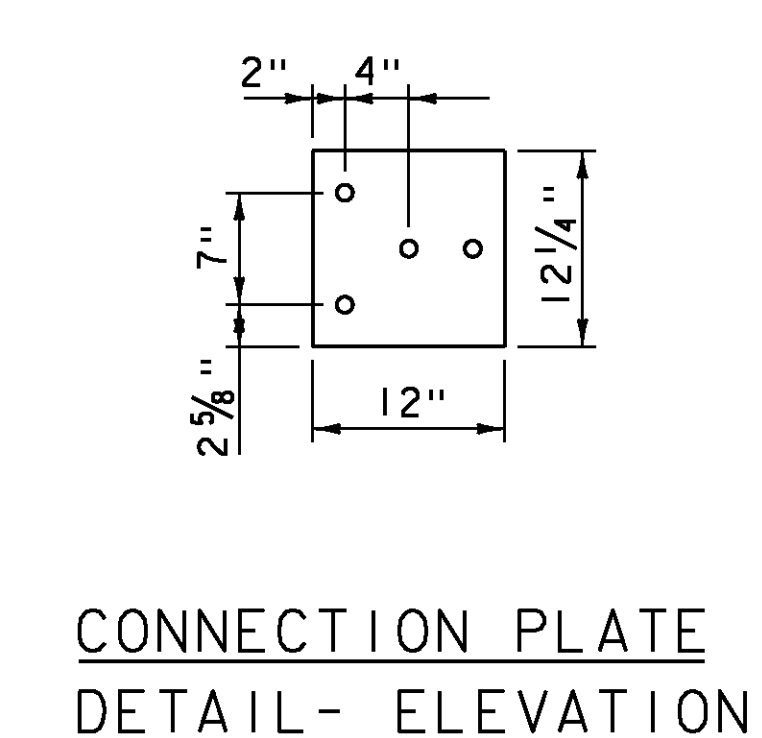


TYPICAL ELEVATION VIEW

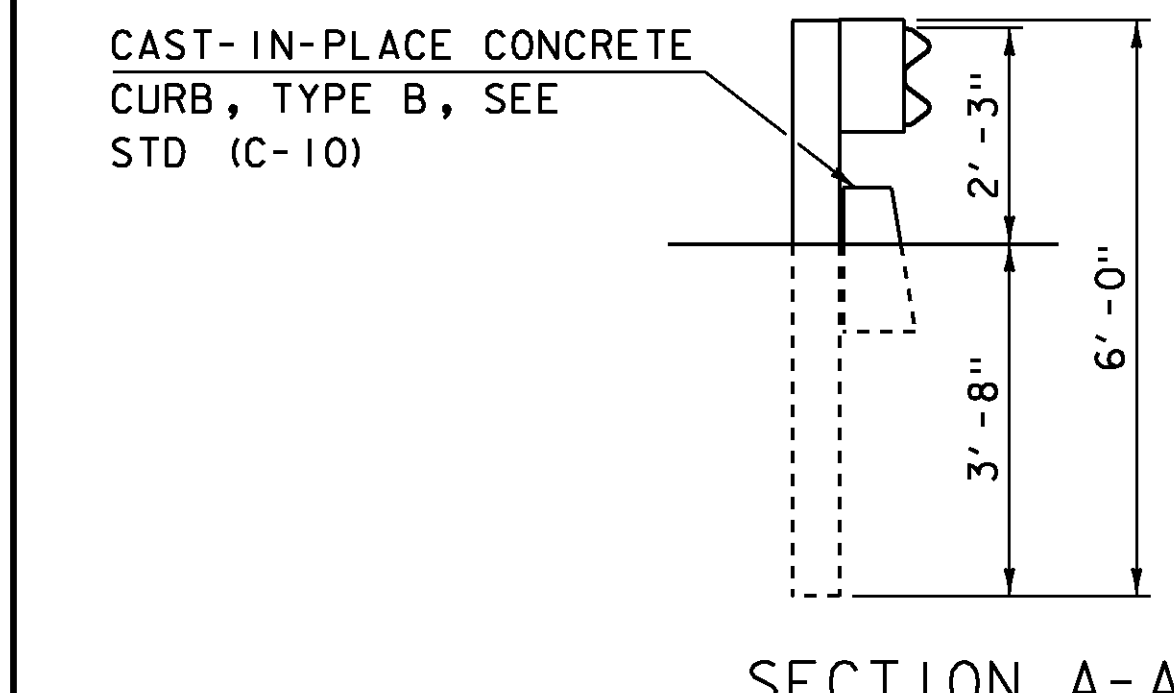

GENERAL NOTES

1. A COMPOSITE MATERIAL POST AND/OR BLOCKOUT FROM THE APPROVED PRODUCTS LIST MAY BE SUBSTITUTED FOR A POST AND/OR BLOCKOUT OF SIMILAR DIMENSIONS.
2. REFER TO STANDARD DRAWINGS G-1 AND G-ID FOR ADDITIONAL DETAILS.
3. THE TERMINAL CONNECTOR SHALL BE INCLUDED IN THE BID PRICE FOR ITEM 621.746 "GUARDRAIL APPROACH SECTION TO CONCRETE BRIDGE RAILING, TL-2". THE CONNECTION PLATE SHALL BE INCLUDED IN THE BID PRICE FOR ITEM 900.640 "SPECIAL PROVISION (BRIDGE RAILING, TEXAS) (FPQ)".

PROJECT NAME:	RUTLAND CITY	PLOT DATE:	24-MAR-2014
PROJECT NUMBER:	BRF 3000 (18)	DRAWN BY:	EVANS-MONGEON
FILE NAME:	s96j244rail.dgn	CHECKED BY:	M. LONGSTREET
PROJECT LEADER:	C. CARLSON	SHEET	26 OF 44
DESIGNED BY:	M. EVANS-MONGEON	TRANSITION RAIL DETAIL	