



2+50


STA 2+50
END APPROACH
BEGIN PROJECT

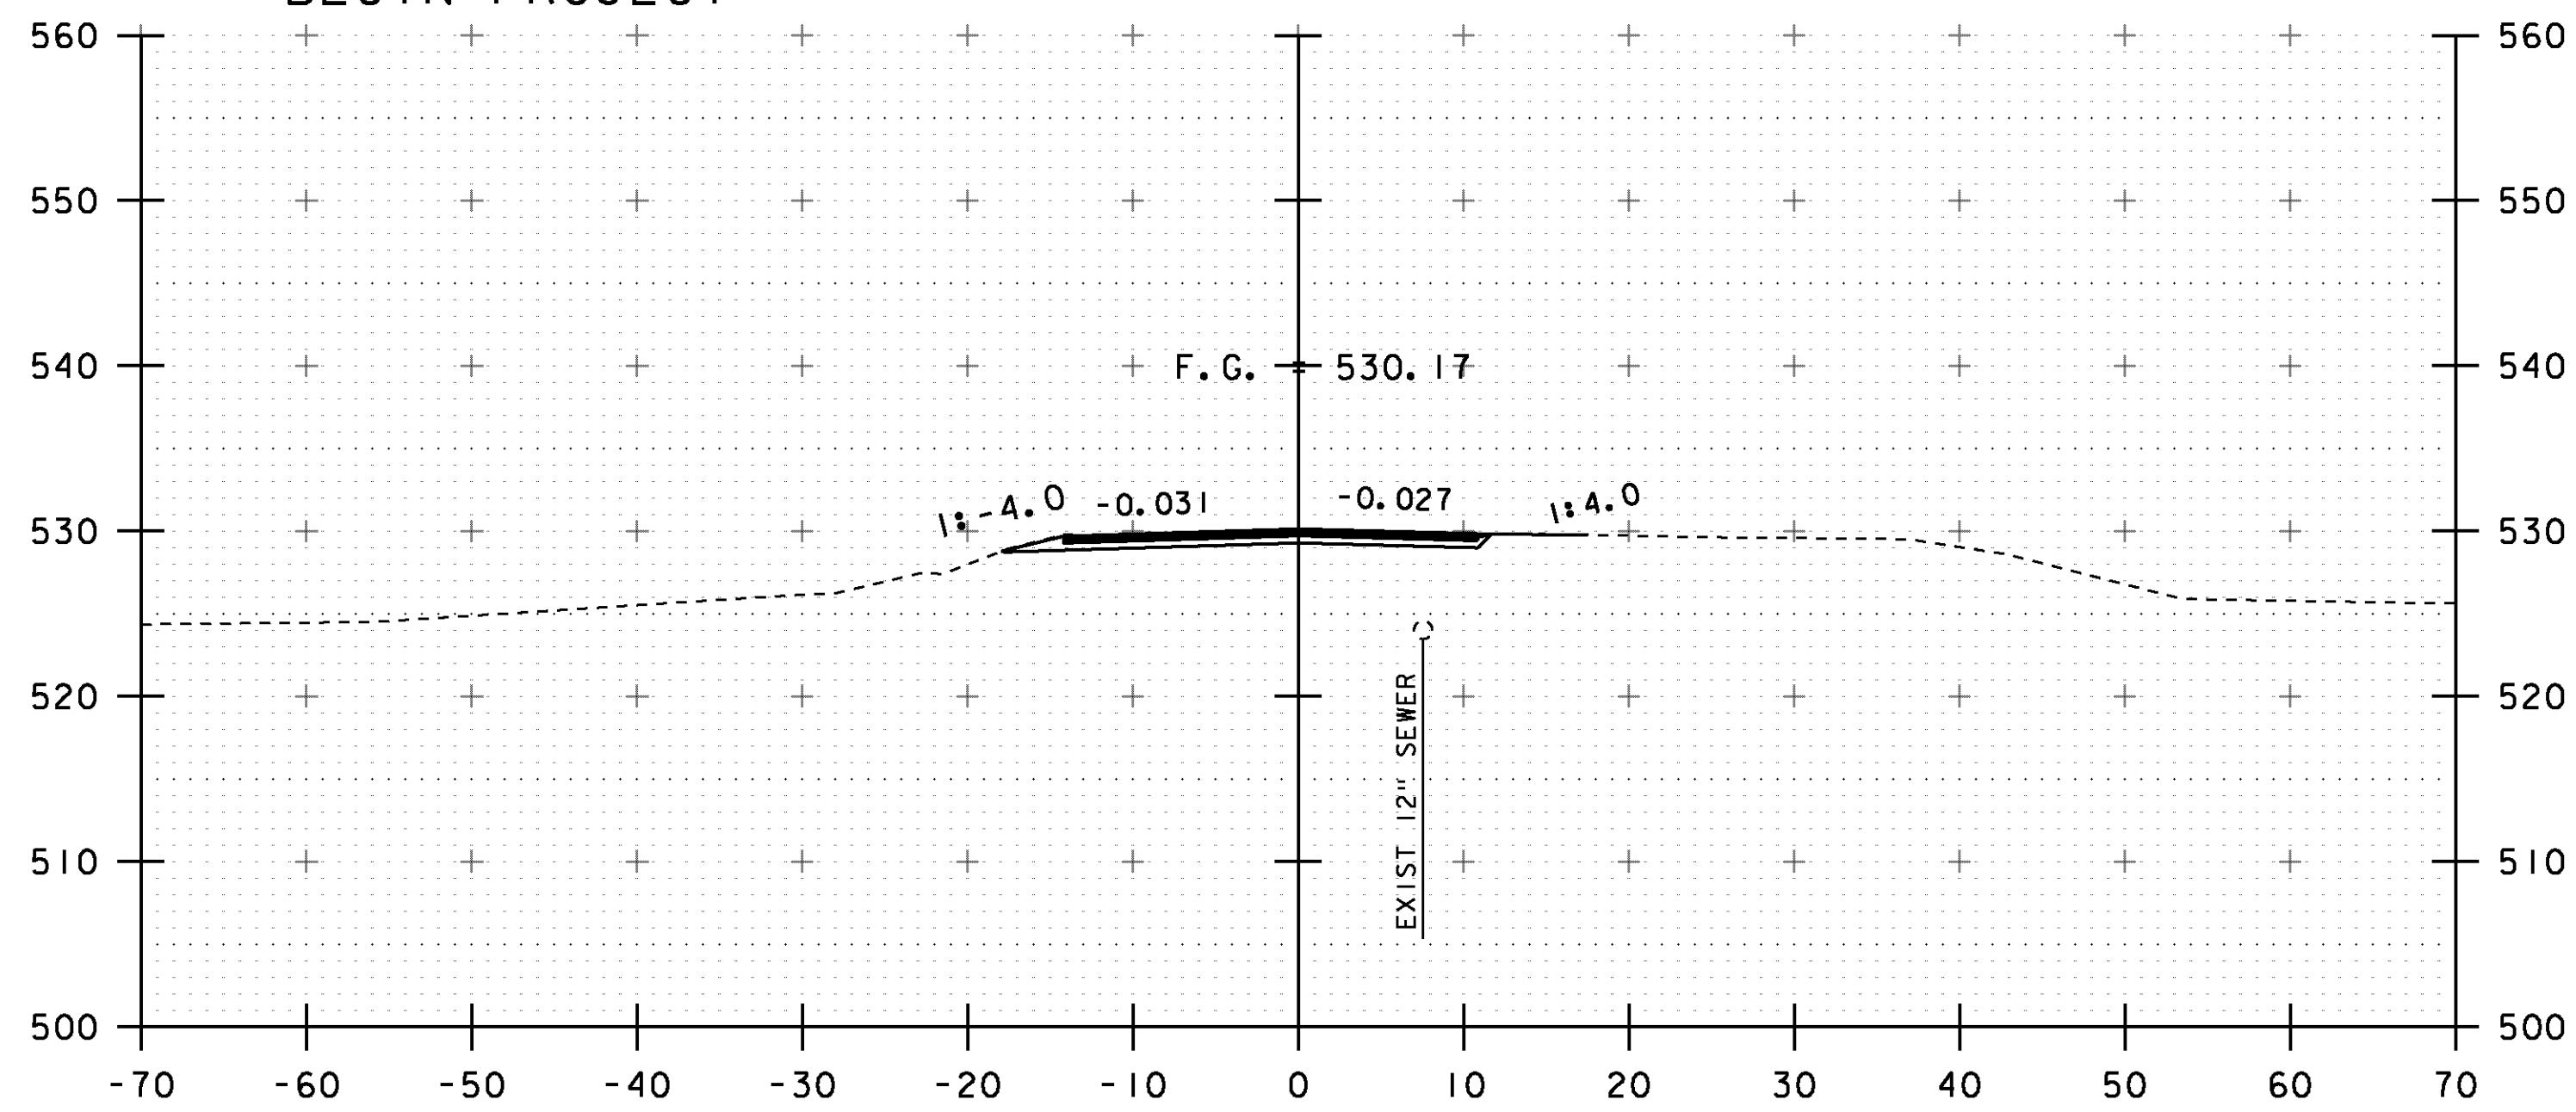

2+25

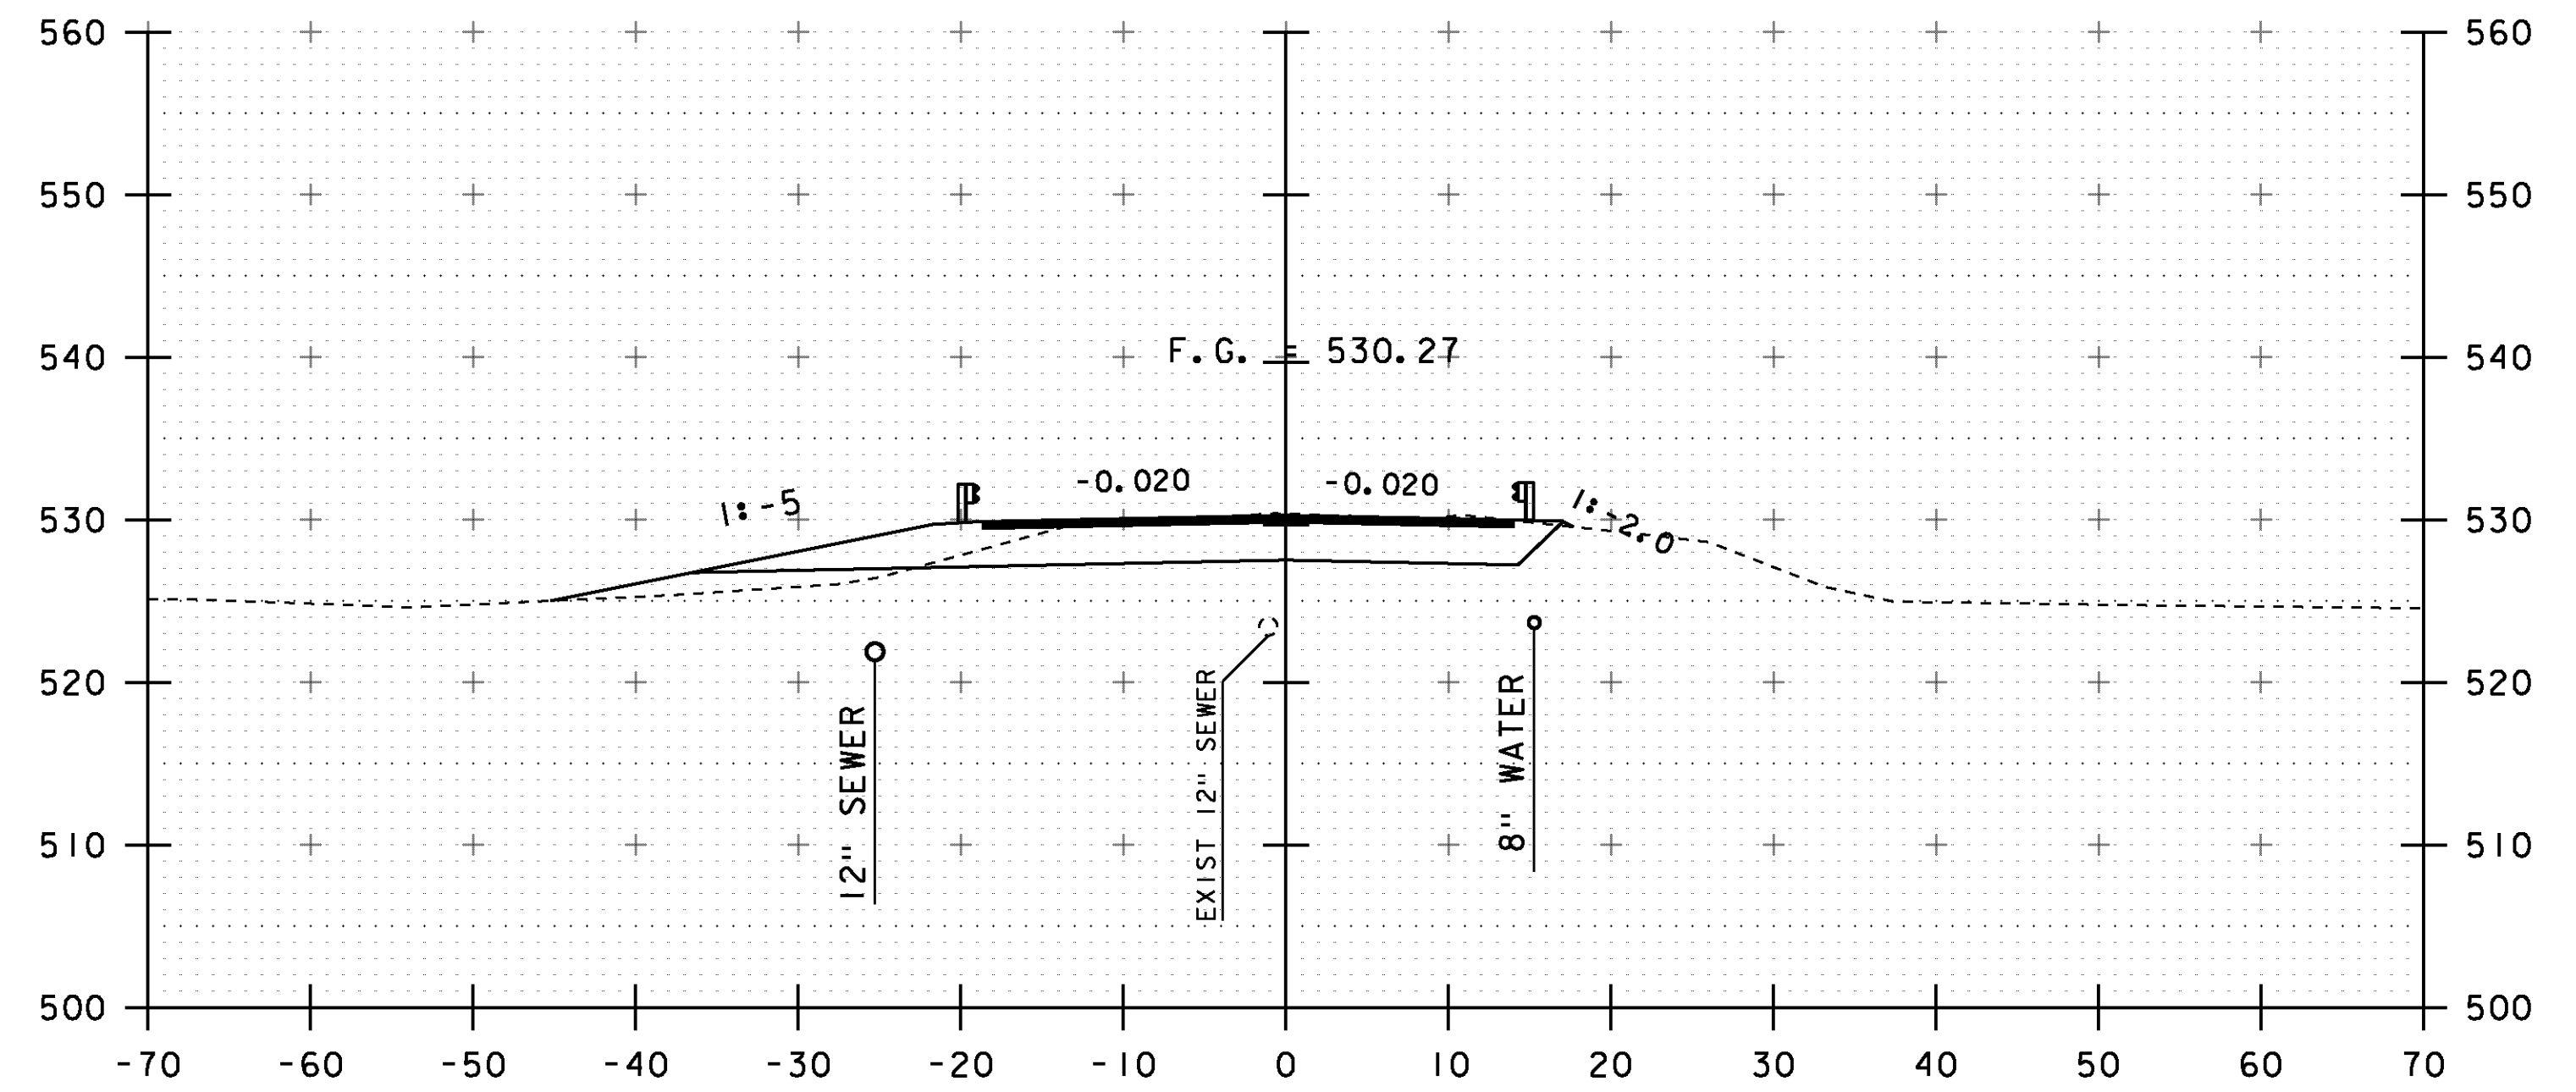

3+00

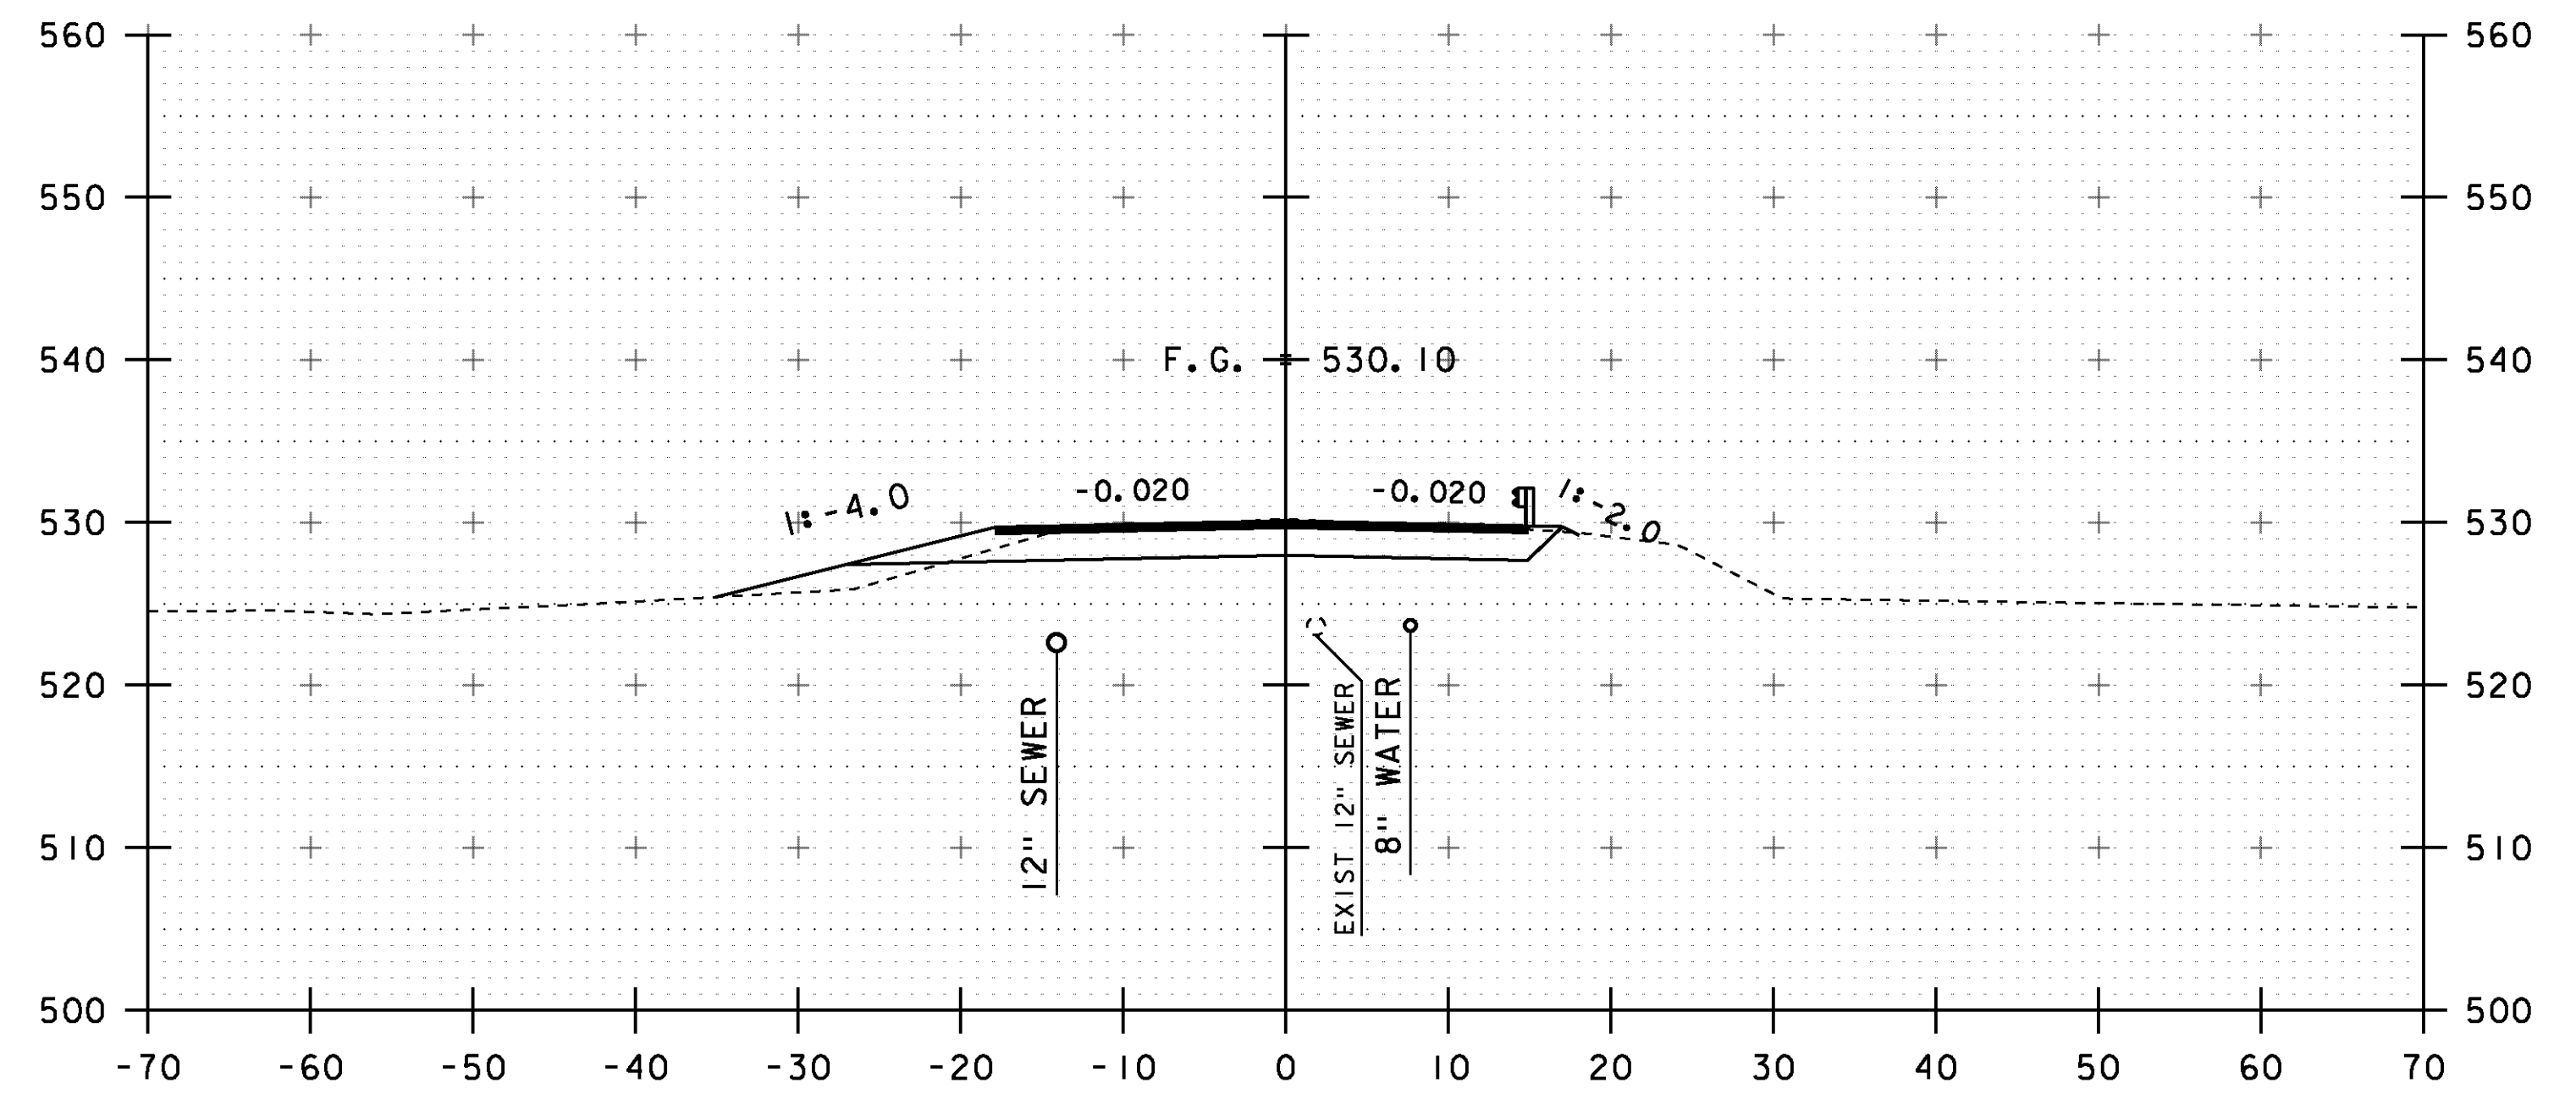

2+75

STA. 2+25 TO STA. 3+00

PROJECT NAME: RUTLAND CITY	
PROJECT NUMBER: BRF 3000(18)	
FILE NAME: s96j244xs.dgn	PLOT DATE: 28-FEB-2014
PROJECT LEADER: C. CARLSON	DRAWN BY: R. PELLETT
DESIGNED BY: M. EVANS-MONGEON	CHECKED BY: M. E-M
MAINLINE CROSS SECTIONS 2	SHEET 28 OF 44