

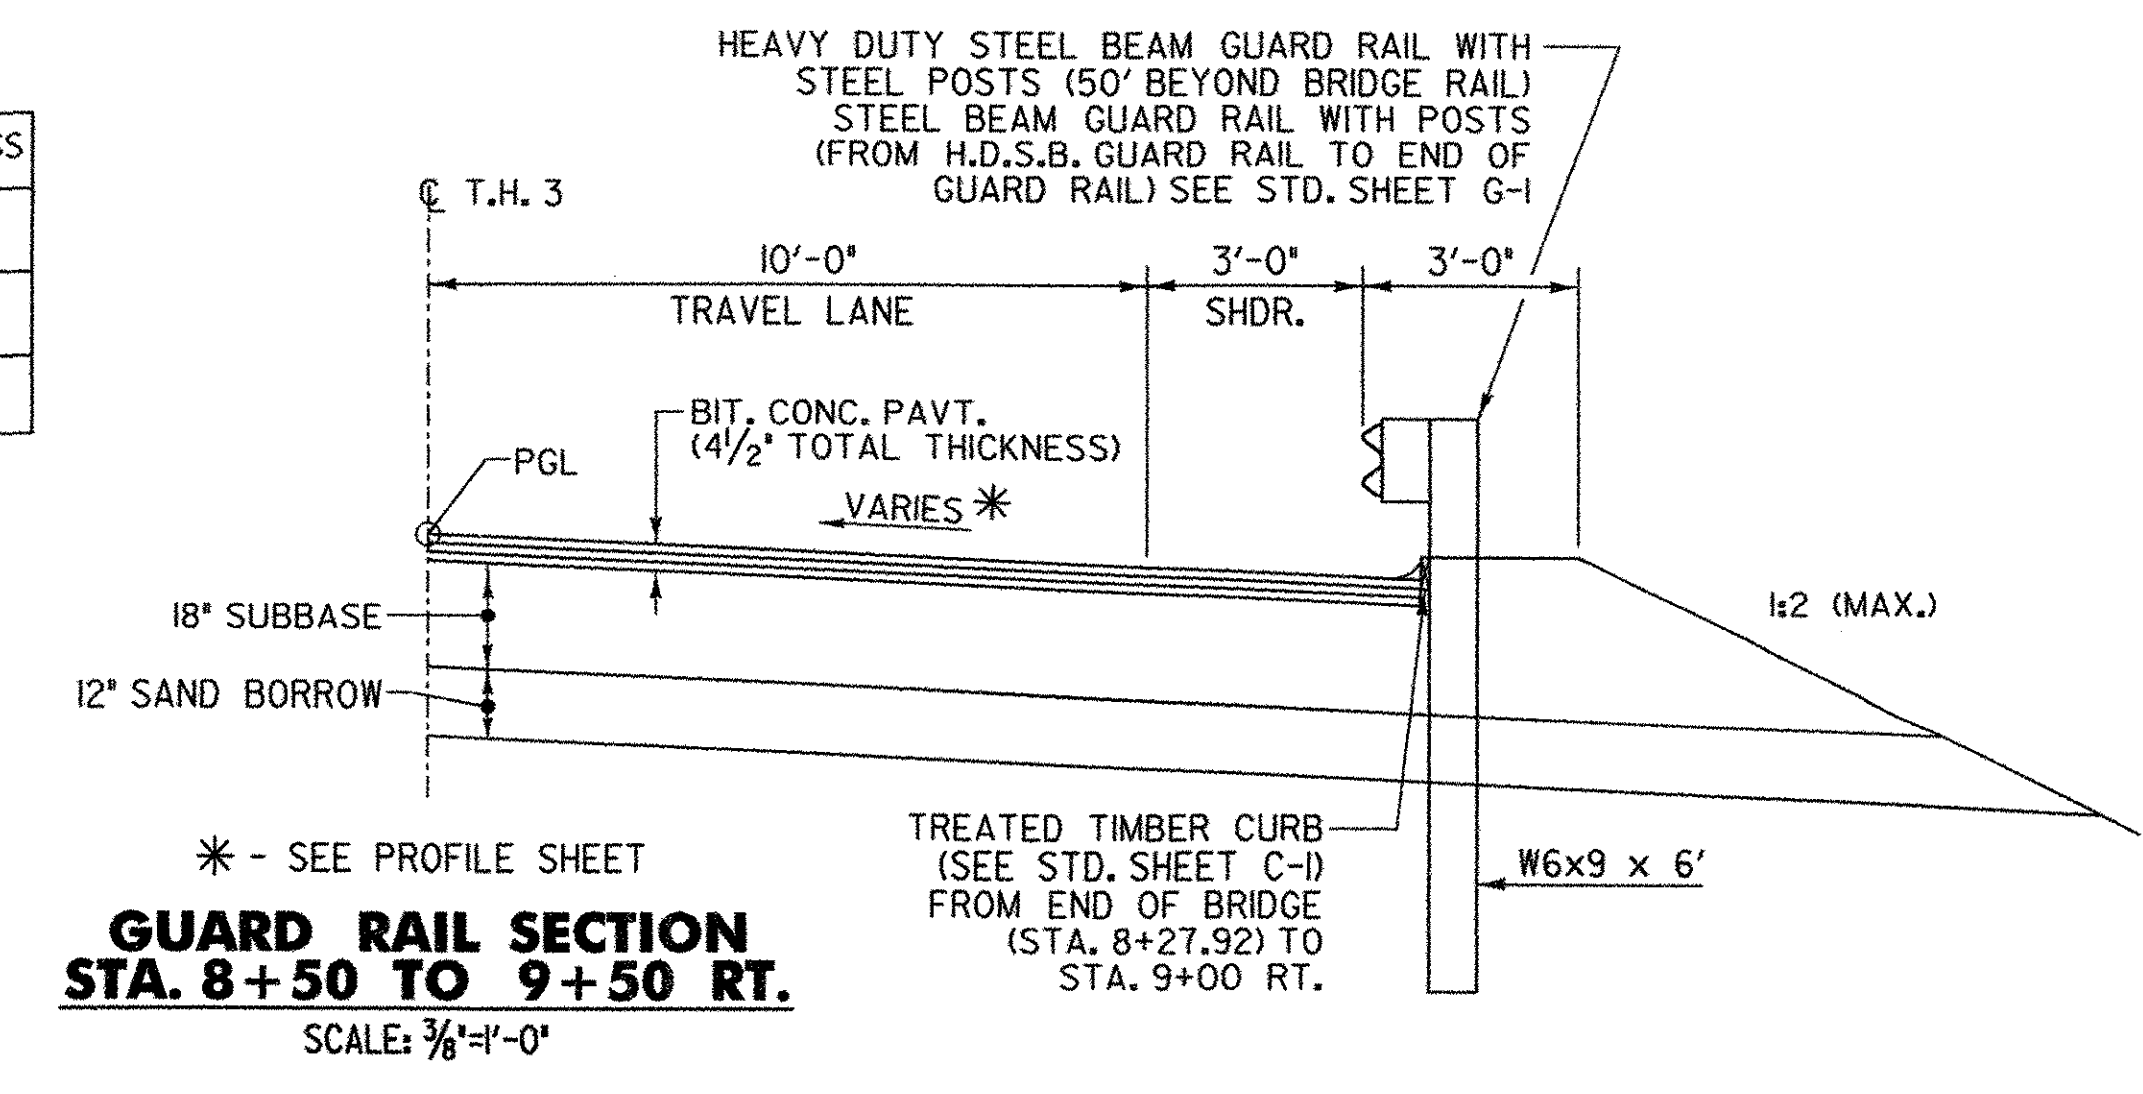



MATERIAL ITEM	TOLERANCE
PAVEMENT	+/- 1/4" TOTAL THICKNESS
SUBBASE	+/- 1"
SAND BORROW	+/- 1"
GRANULAR BORROW	+/- 1"

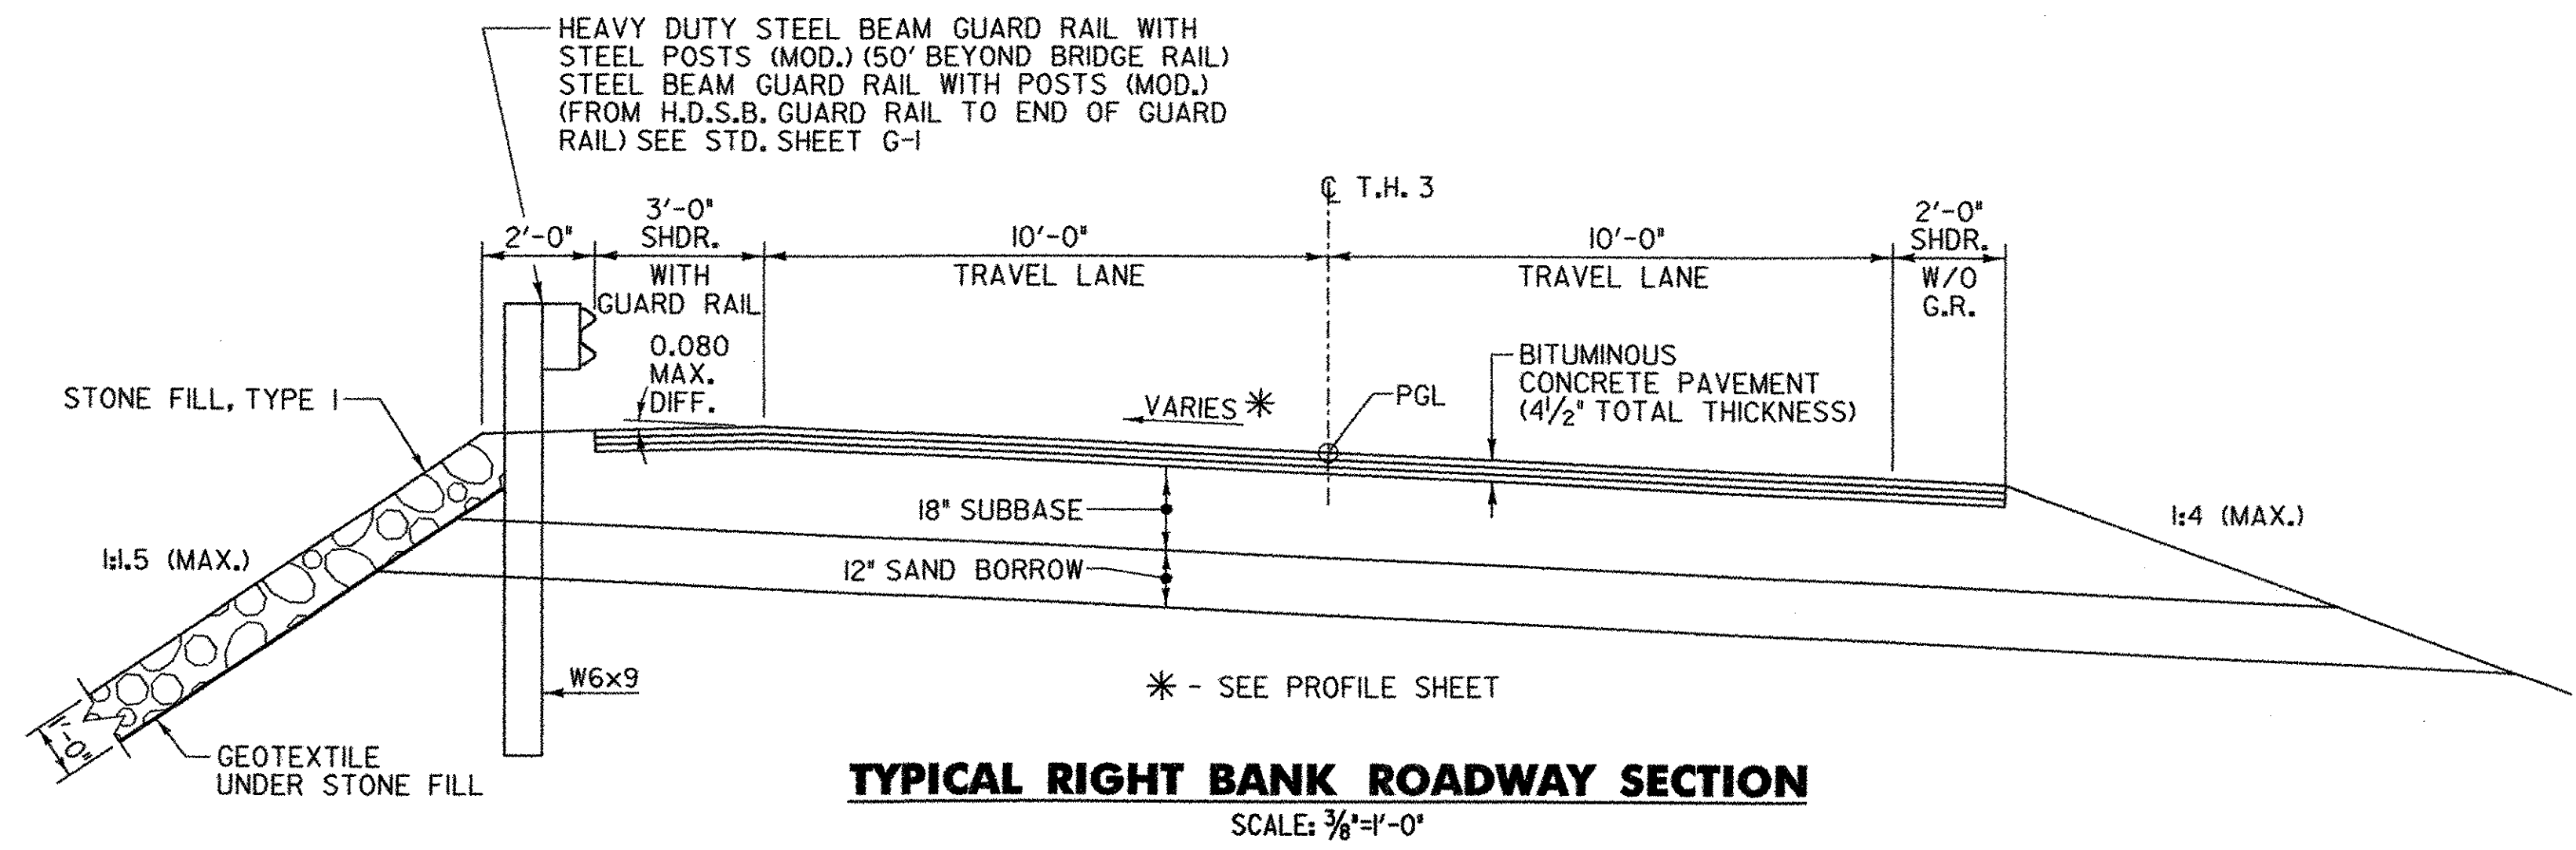

BITUMINOUS CONCRETE PAVEMENT:  
1 1/2" TYPE III (LIFT), WEARING SURFACE  
1 1/2" TYPE IV (LIFT), BINDER  
1 1/2" TYPE III (LIFT), BASE COURSE  
18" SUBBASE OF GRAVEL  
12" SAND BORROW

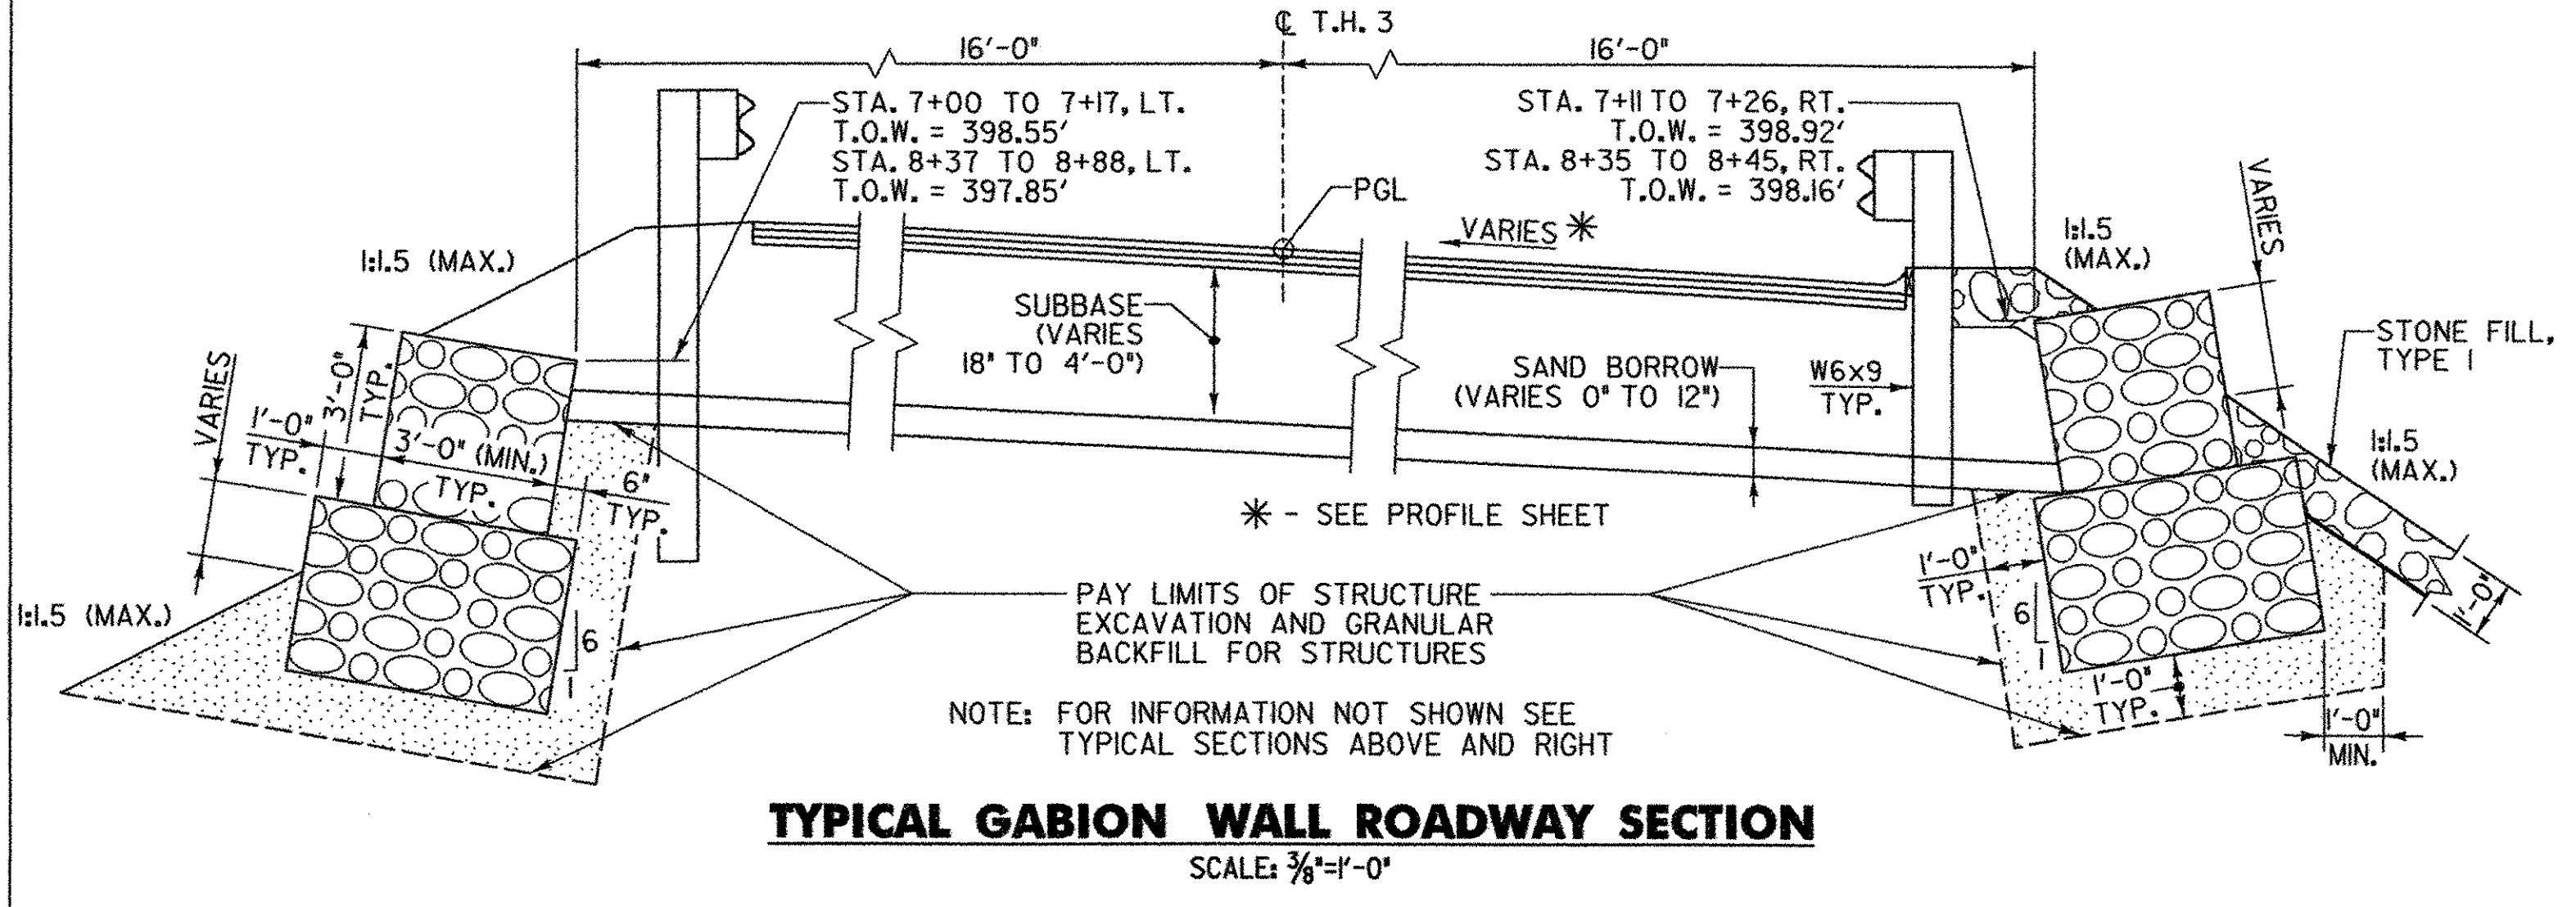

BITUMINOUS CONCRETE PAVEMENT:  
1 1/2" TYPE III (LIFT), WEARING SURFACE  
1 1/2" TYPE IV (LIFT), BINDER  
1 1/2" TYPE III (LIFT), BASE COURSE  
18" SUBBASE OF GRAVEL  
12" SAND BORROW

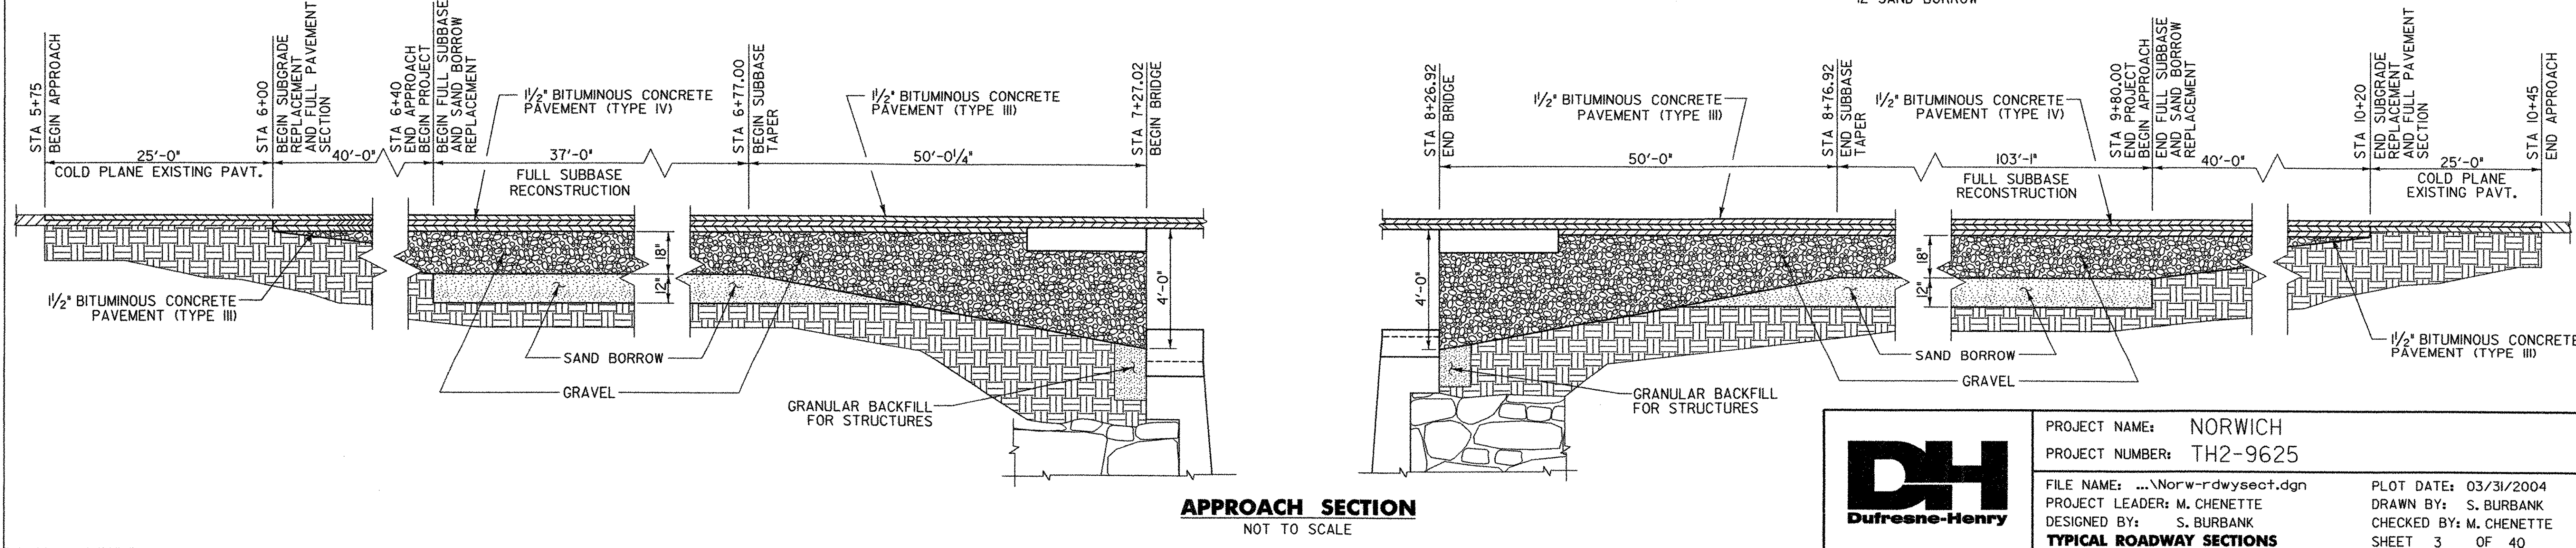

**DH**  
Dufresne-Henry

PROJECT NAME: NORWICH  
PROJECT NUMBER: TH2-9625  
FILE NAME: ...Norw-rdwseof.dgn  
PROJECT LEADER: M. CHENETTE  
DESIGNED BY: S. BURBANK  
PLOT DATE: 03/31/2004  
DRAWN BY: S. BURBANK  
CHECKED BY: M. CHENETTE  
SHEET 3 OF 40

**TYPICAL ROADWAY SECTIONS**