
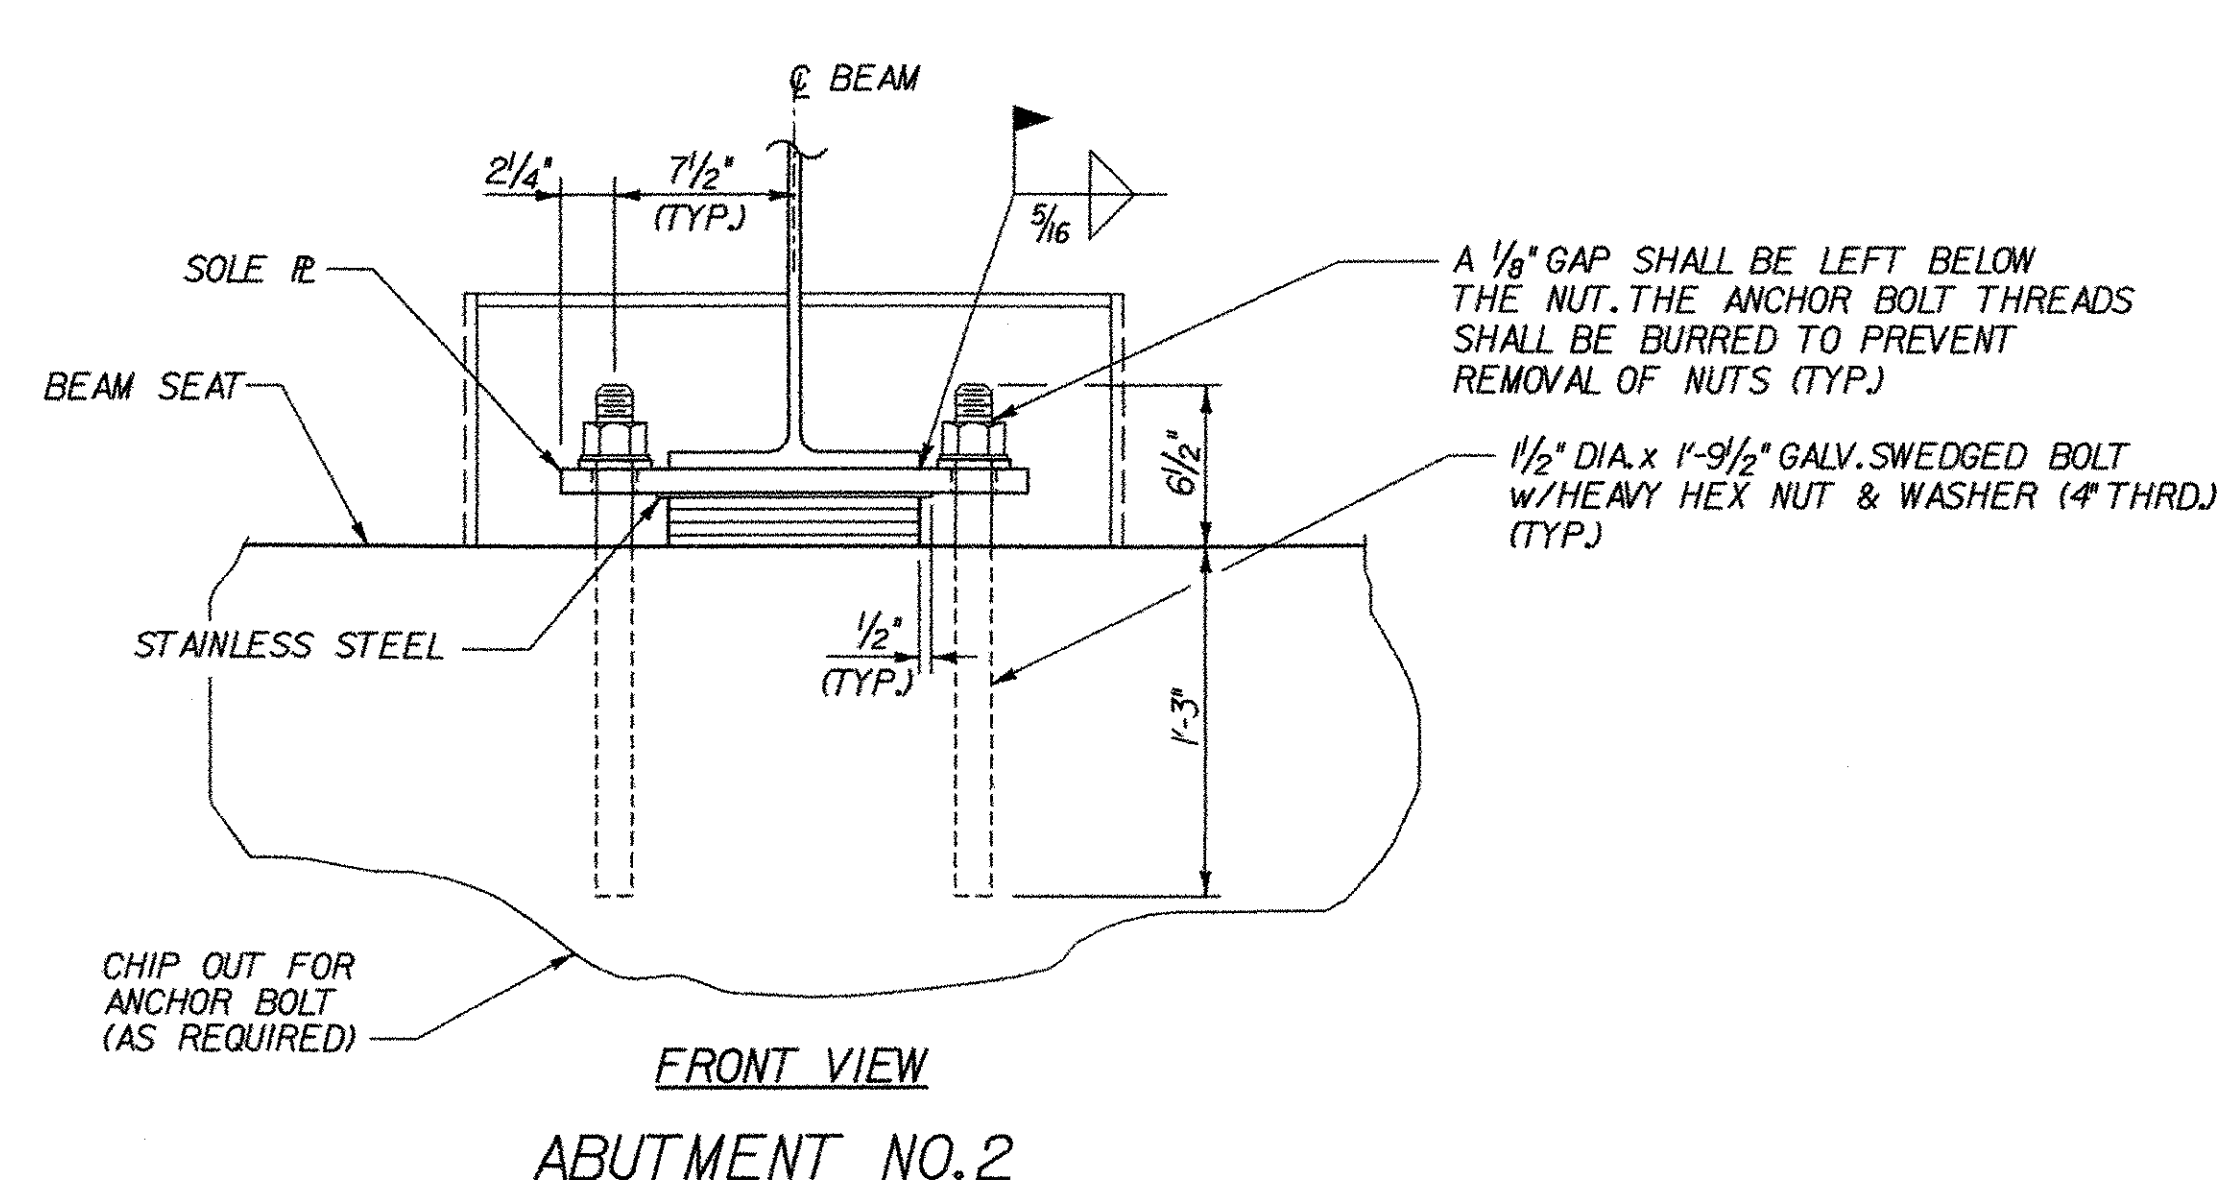
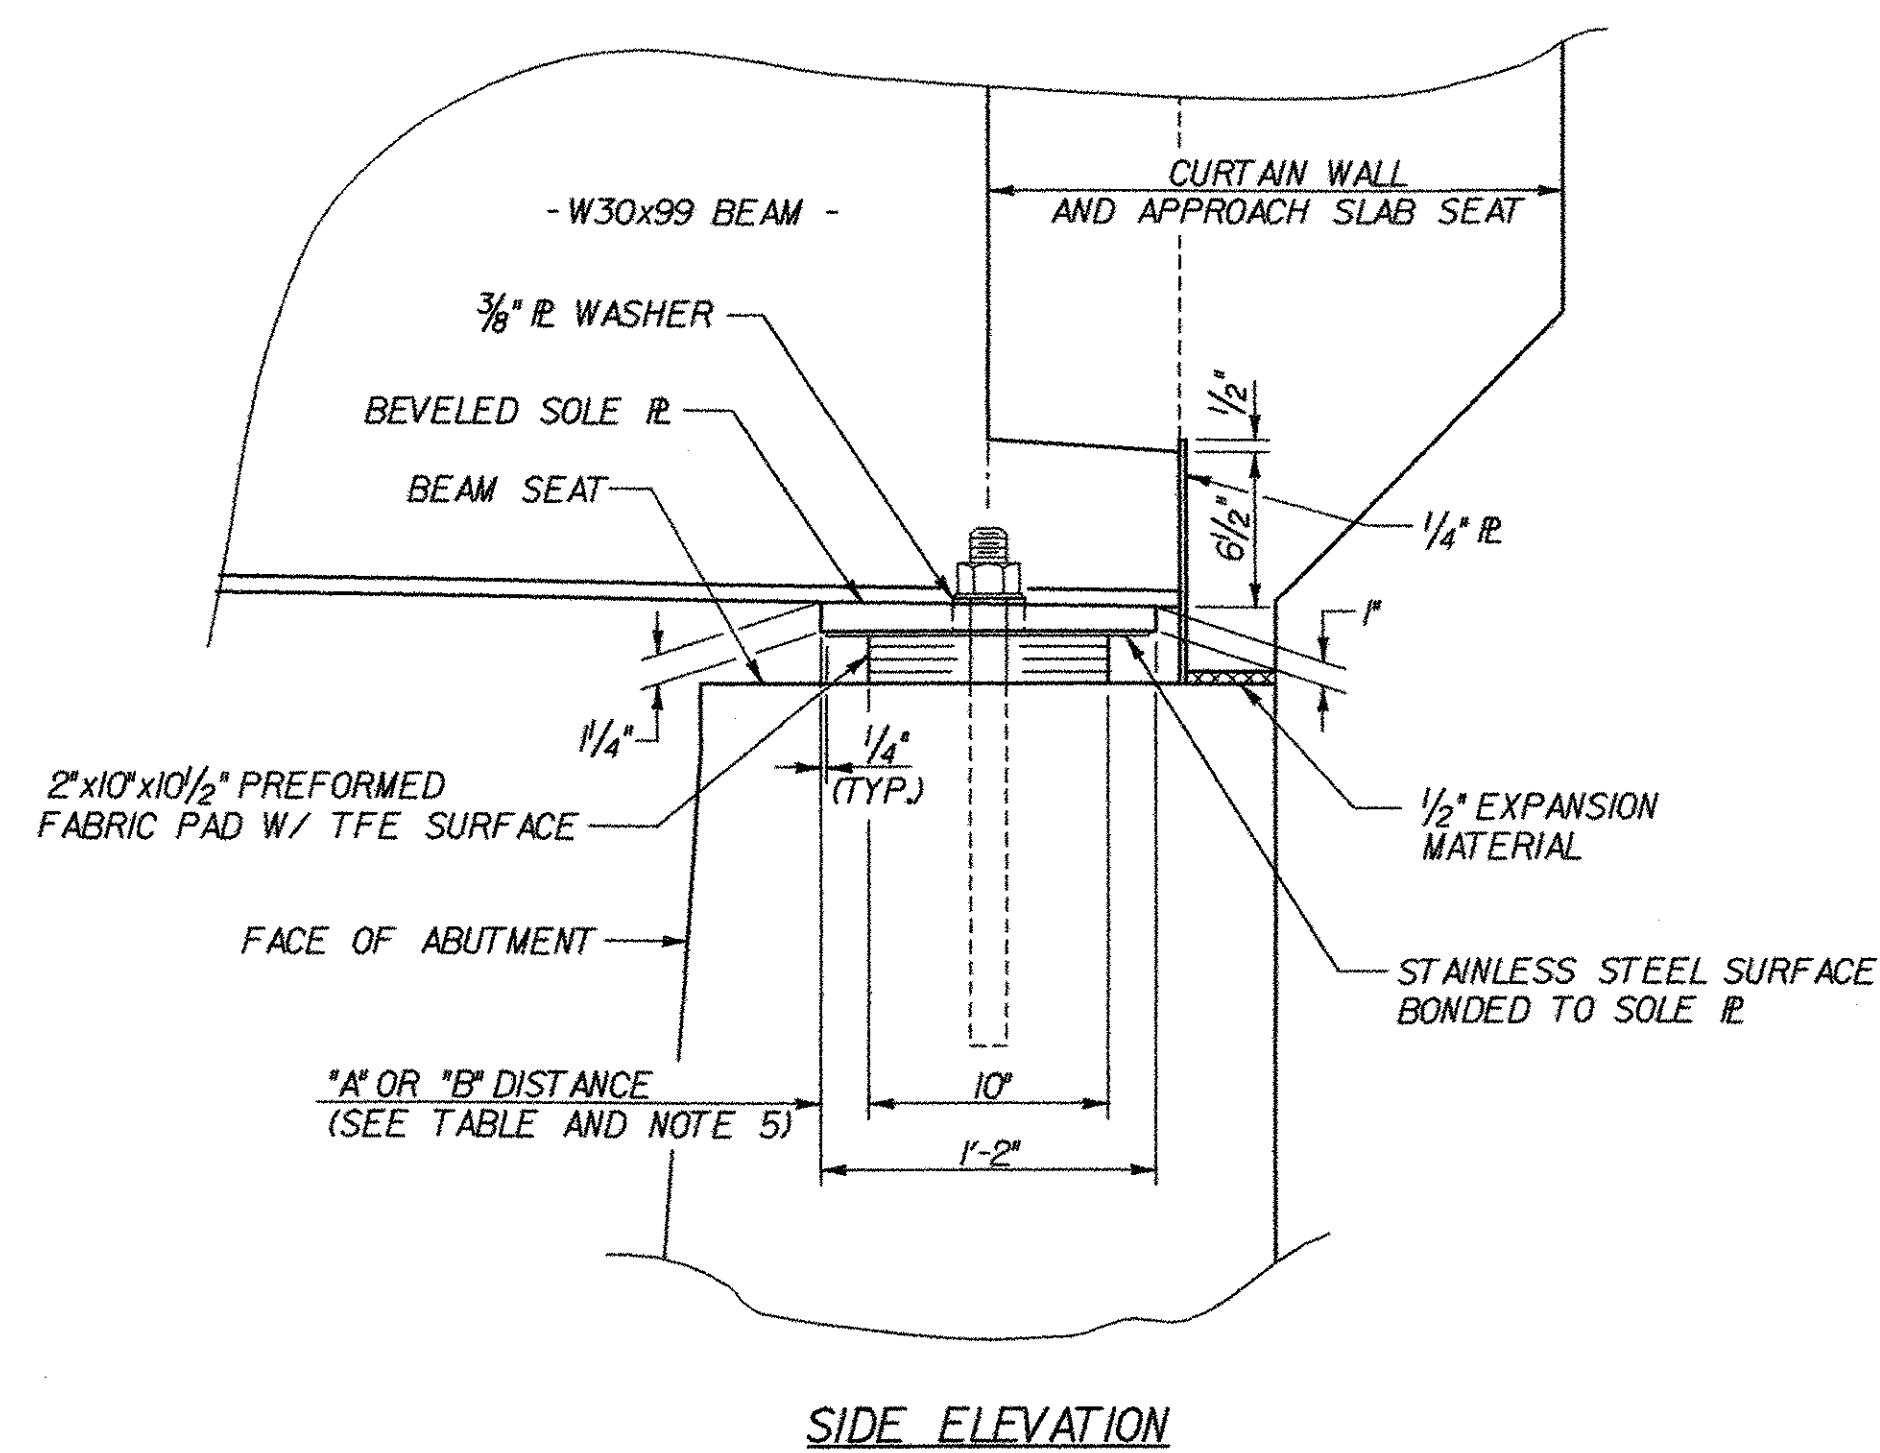
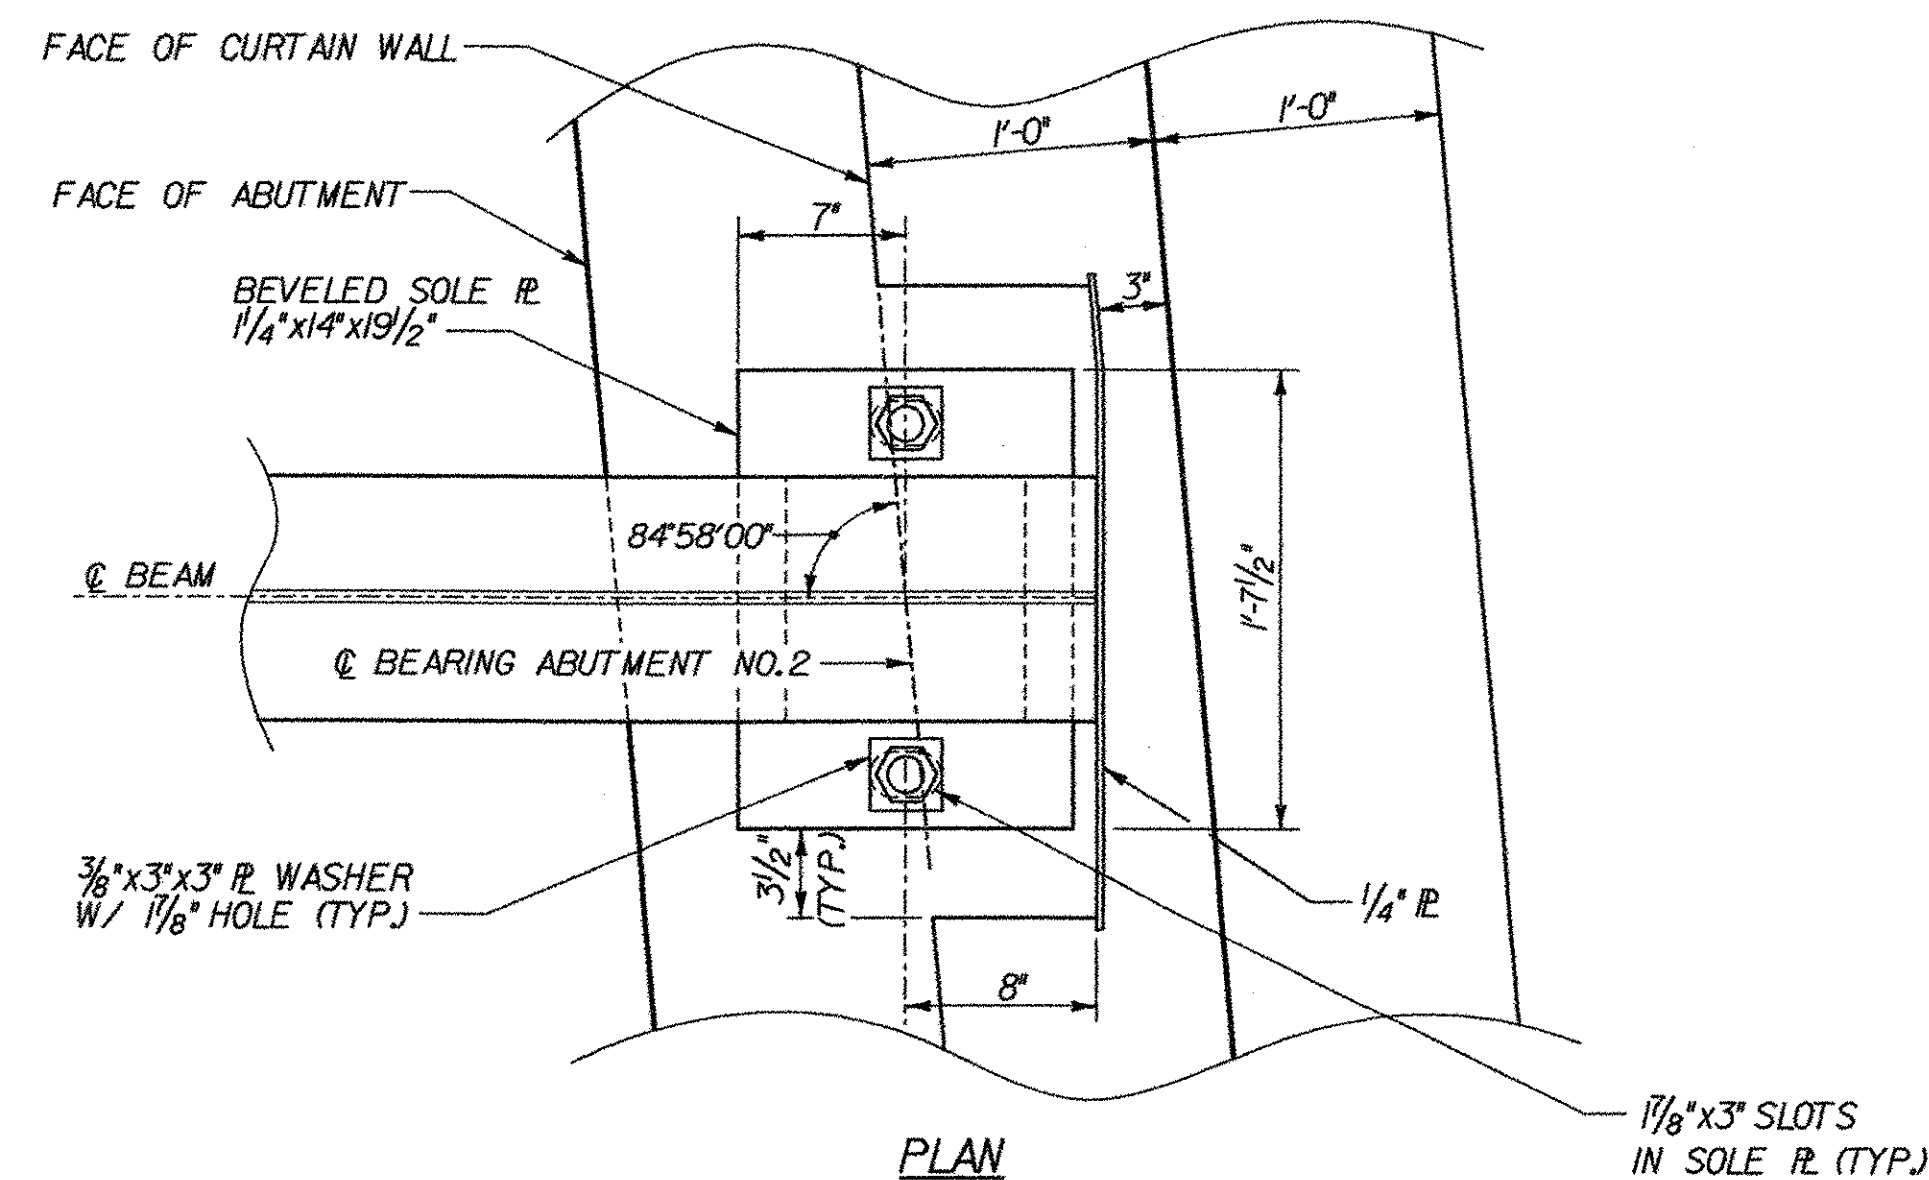


EXPANSION BEARING DETAILS AT ABUTMENTS

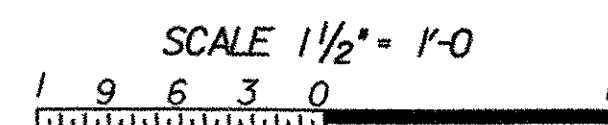

TEMPERATURE
SETTING TABLE

TEMP	"A" DIST	"B" DIST
0° F	2 3/16"	2 1/4"
15° F	2 1/8"	2 3/16"
30° F	2 1/16"	2 1/8"
45° F	2"	2 1/16"
60° F	1 15/16"	2"
75° F	1 7/8"	1 15/16"
90° F	1 13/16"	1 7/8"
105° F	1 3/4"	1 13/16"

SEE NOTE 5 ON SHT. 23.

SEE SHT. 23 FOR BEARING NOTES.

STATE OF VERMONT
AGENCY OF TRANSPORTATION

Town Of	NORWICH	Bridge No.	46
Highway No.	T.H. 3	Log Sta.	
		Surv. Sta.	
TOWN HIGHWAY NO. 3 OVER OMPOMPANOOSUC RIVER			
ABUTMENT BEARING DETAILS			
Designed By	S. BURBANK	Drawn By	A. THIBAUT
Checked By	M. CHENETTE	Date	12/03
		Bridge Design Supervisor	M. CHENETTE
		Date	12/03
PROJECT	NORWICH	PROJECT NO.	TH2-9625
DH CAD Filename	...Norw-brgsabut.dgn	Plot Date	03/31/2004
Bridge Sheet No.		Sheet	22 of 40