


**DETAIL 1**  
SCALE: 1" = 500'

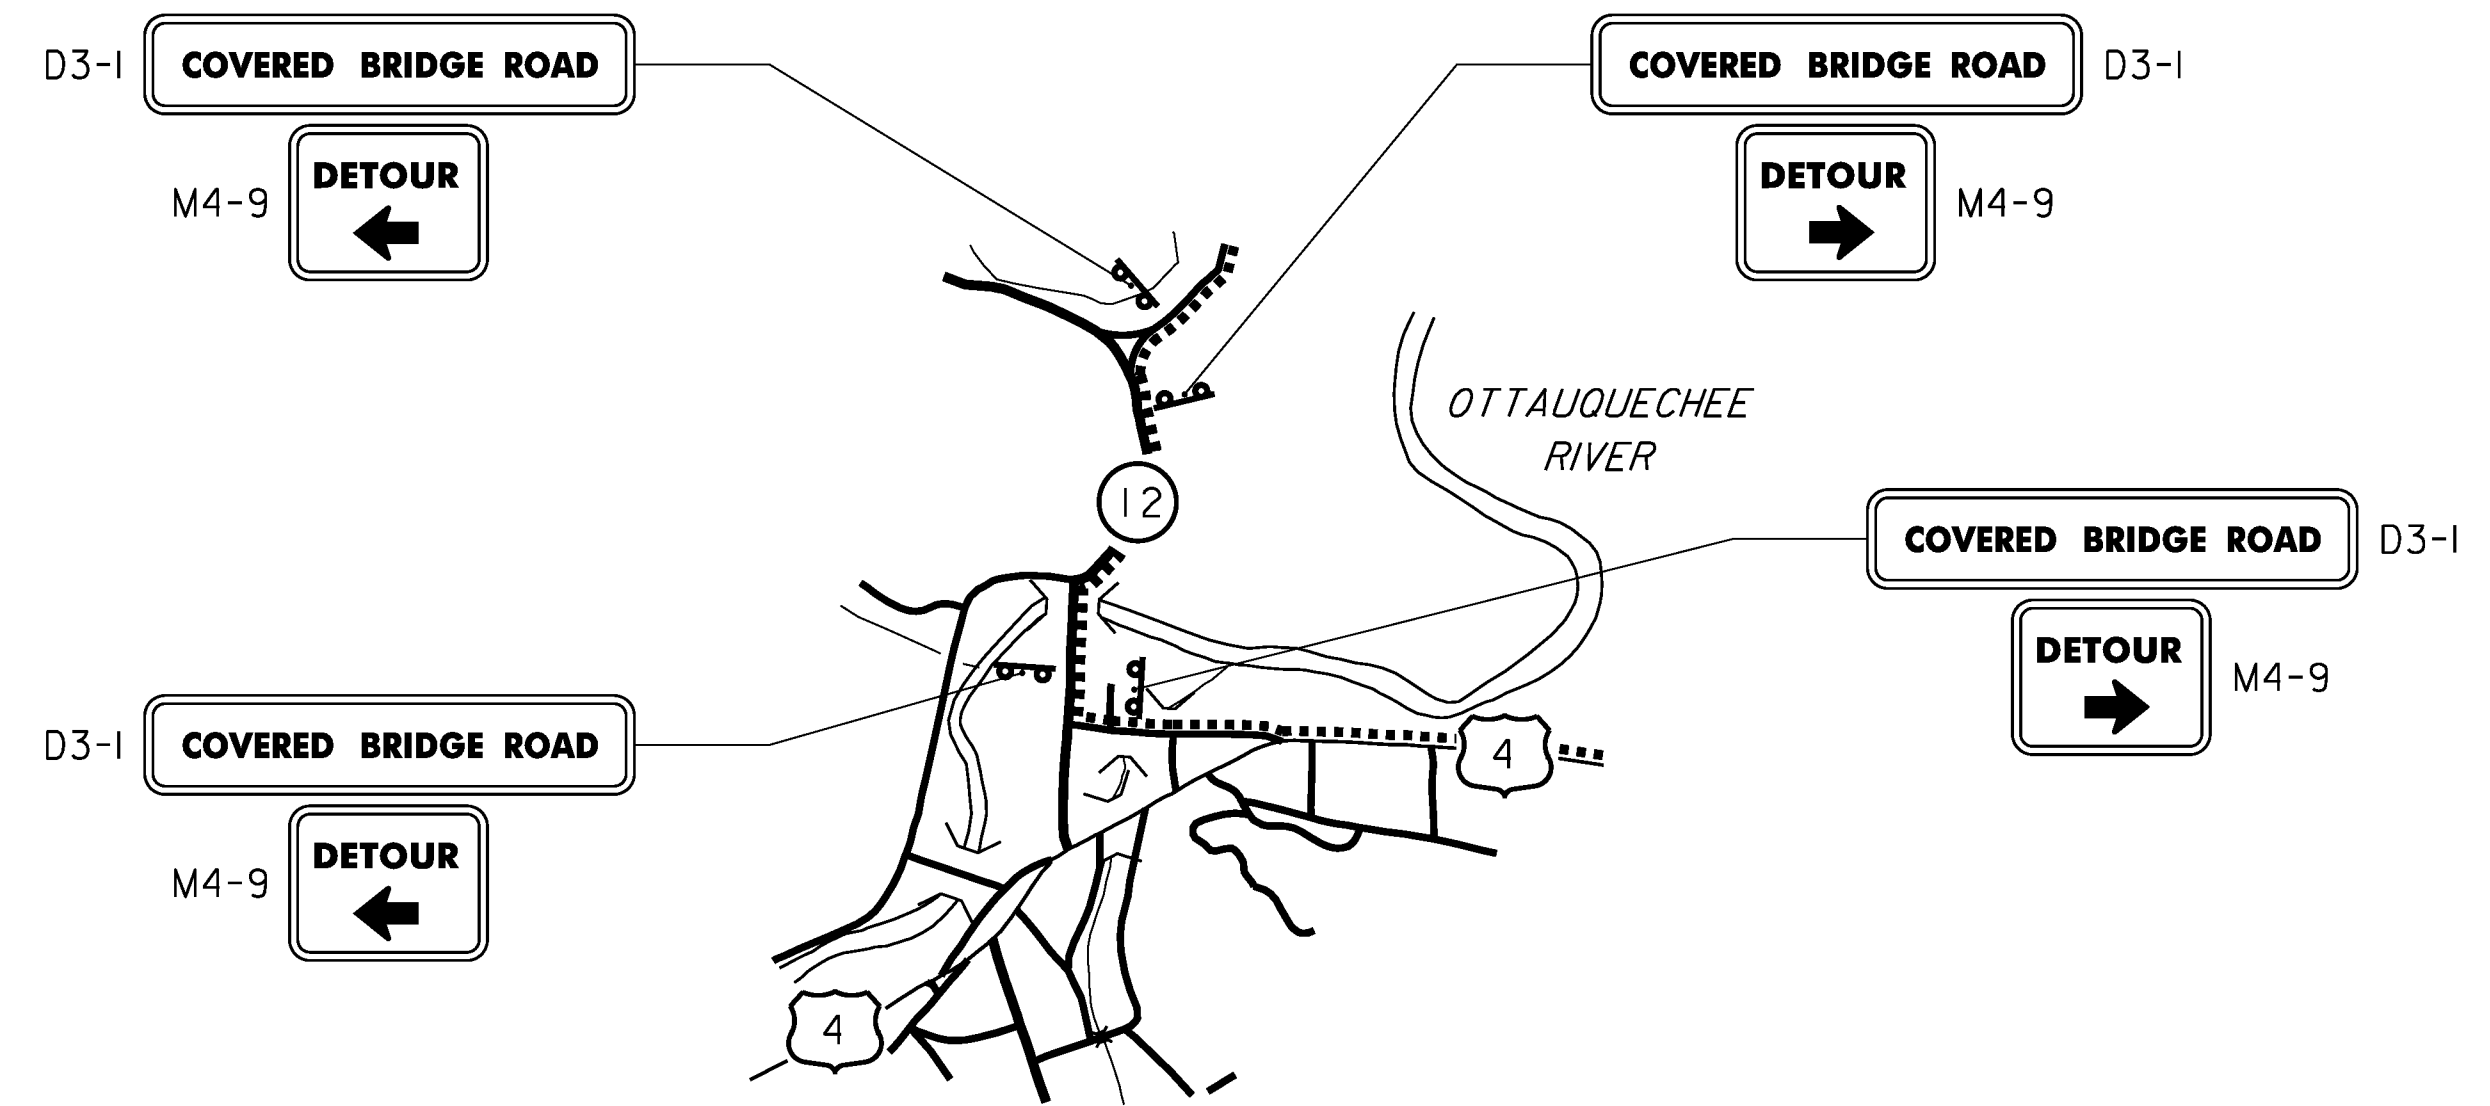

**DETAIL 2**  
SCALE: 1" = 1000'

**LEGEND**

-  DETOUR SIGN AND POSTS
-  PROPOSED DETOUR ROUTE

**NOTES**

1. FOR OVERALL DETOUR SIGNING LAYOUT AND LOCATION OF DETAIL 1 AND DETAIL 2, SEE SHEET 17.
2. FOR TRAFFIC CONTROL NOTES, SEE SHEET 23.
3. THIS SHEET IS PROVIDED FOR REFERENCE ONLY.

SCALE 1" = 2000'  
2000 0 2000



PROJECT NAME:	WOODSTOCK	WOODSTOCK
PROJECT NUMBER:	BHO 1444(52)	ST 1444(58)
FILE NAME:	z96j262+c2.dgn	PLOT DATE: 29-JUN-2012
PROJECT LEADER:	M. Sargent	DRAWN BY: P. Dustin
DESIGNED BY:	W. Durack/P. Dustin	CHECKED BY: R. Joy
TRAFFIC CONTROL SHEET (2 OF 2)		SHEET 18 OF 68