



ROOF RAFTER DETAIL 1

SCALE: 1/2" = 1'-0"

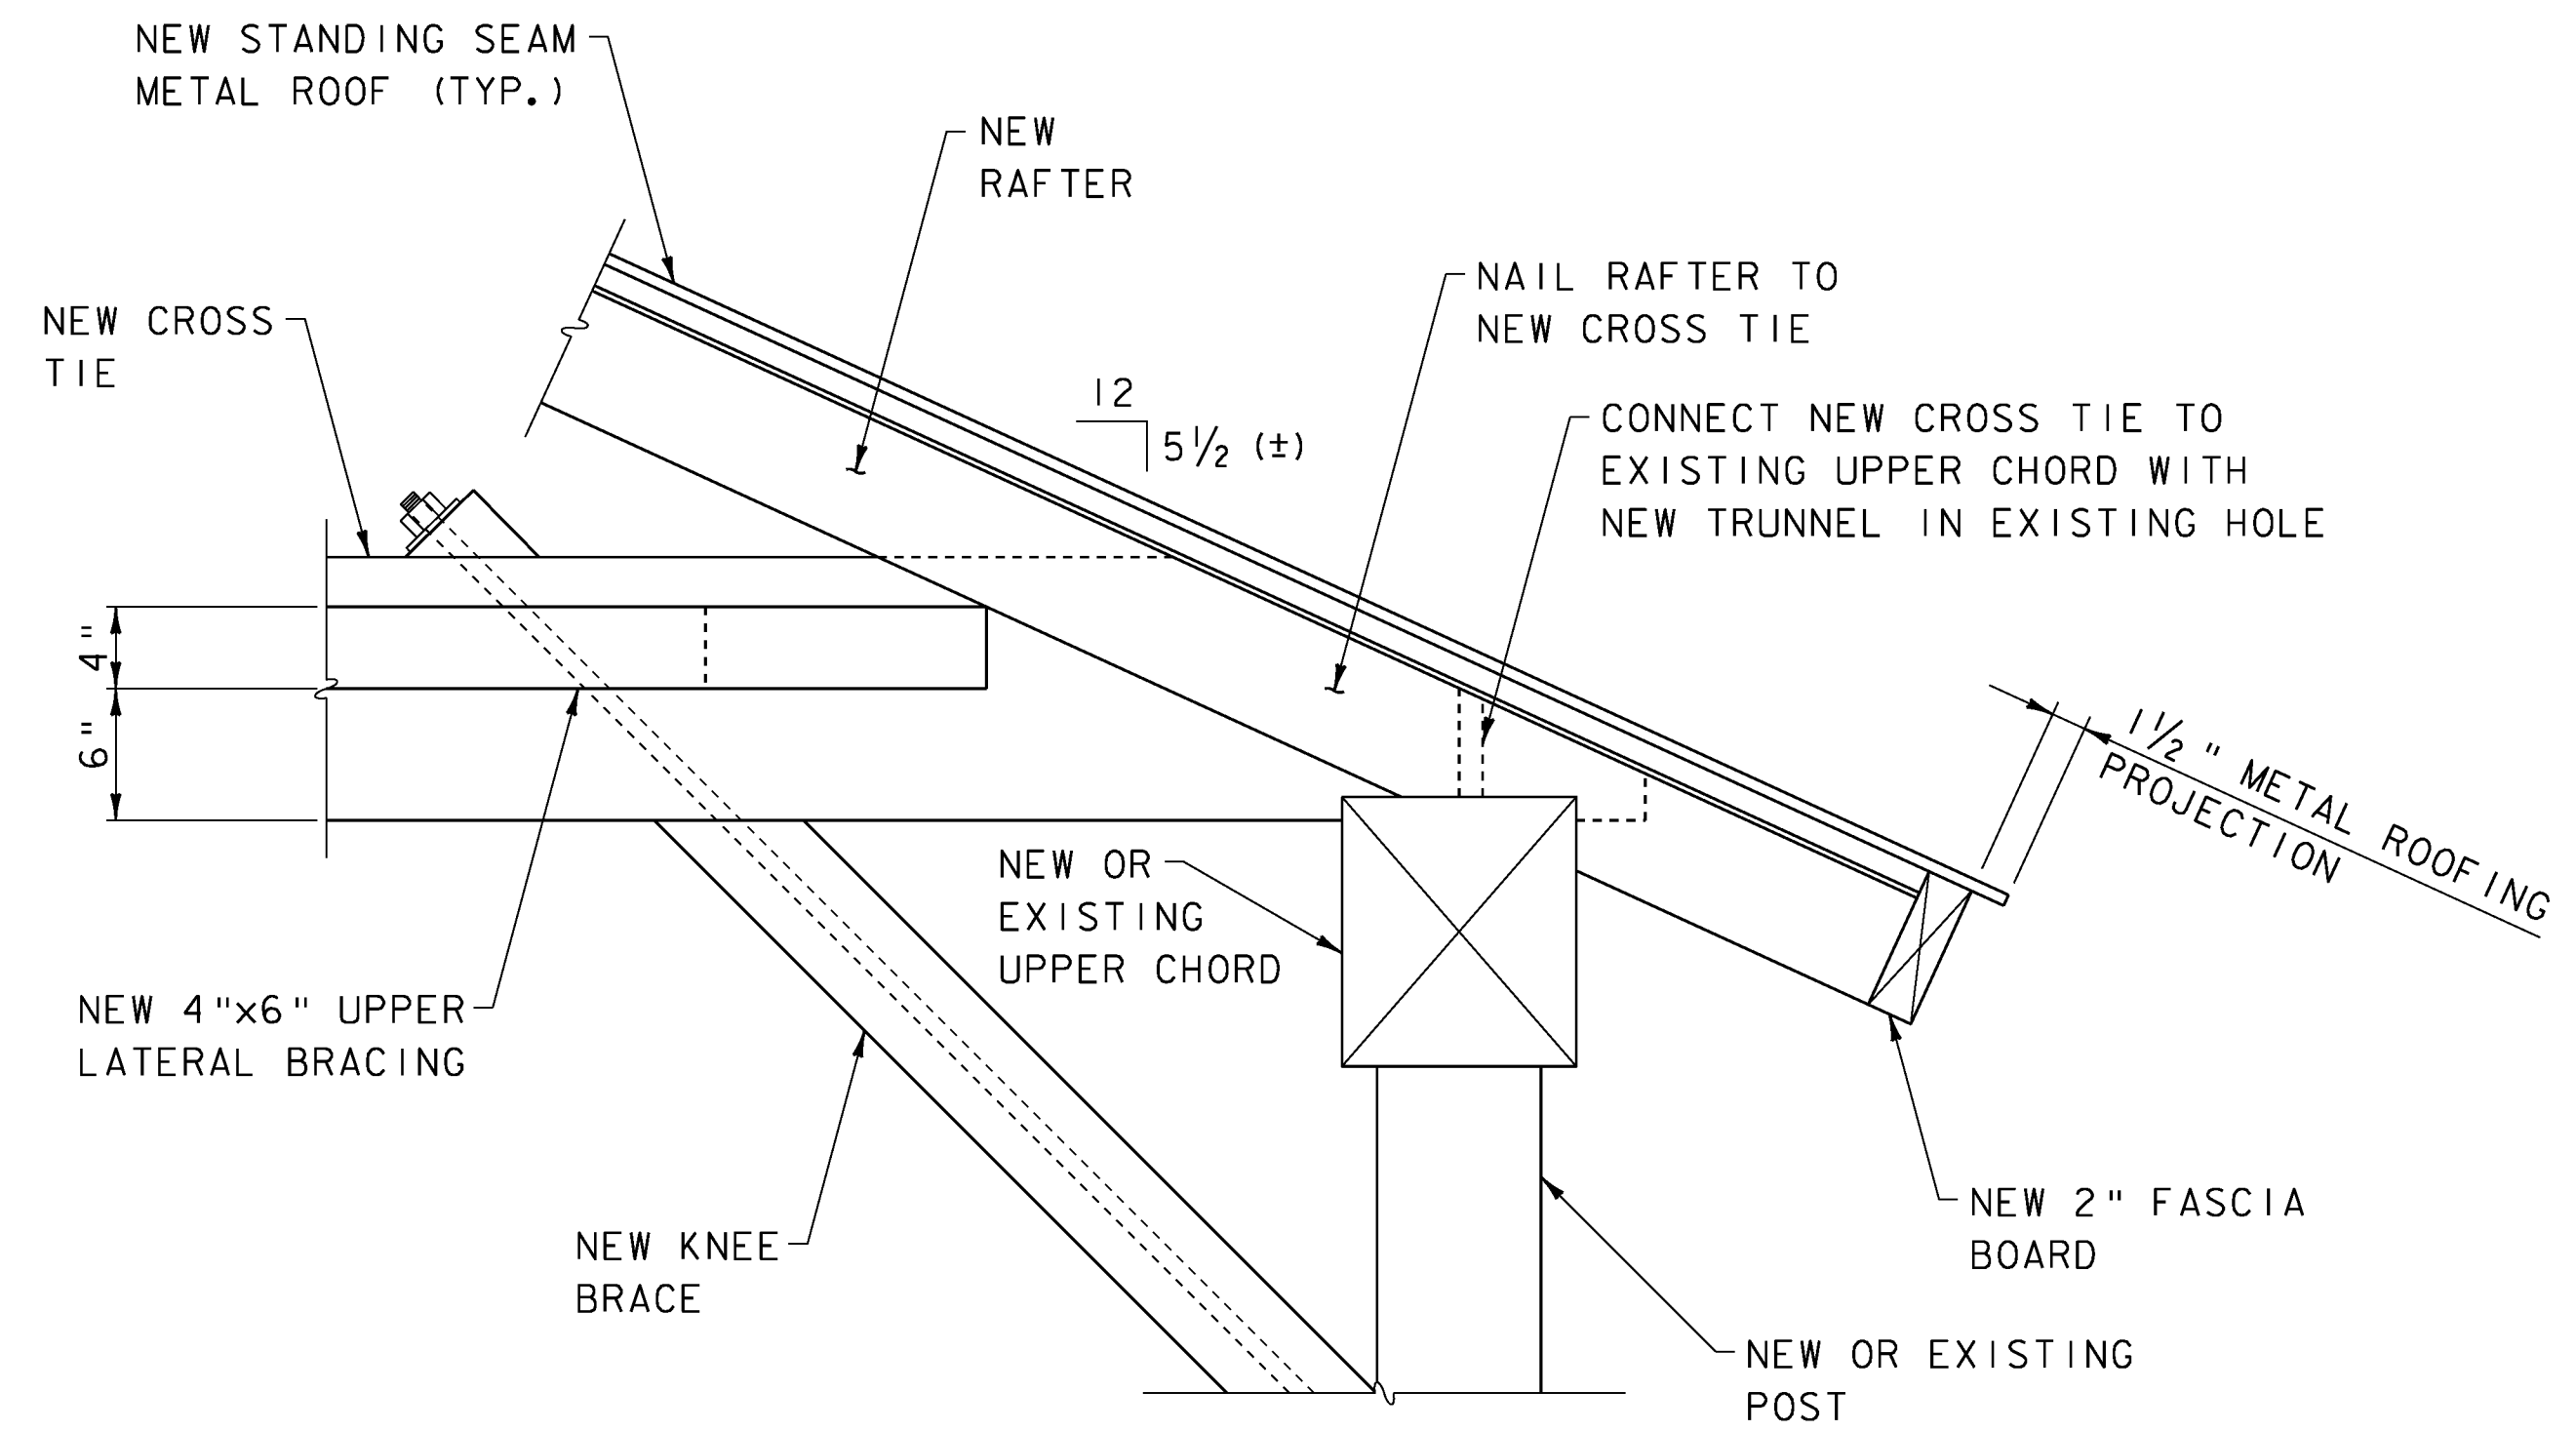


ROOF RAFTER DETAIL 2

SCALE: 1/2" = 1'-0"

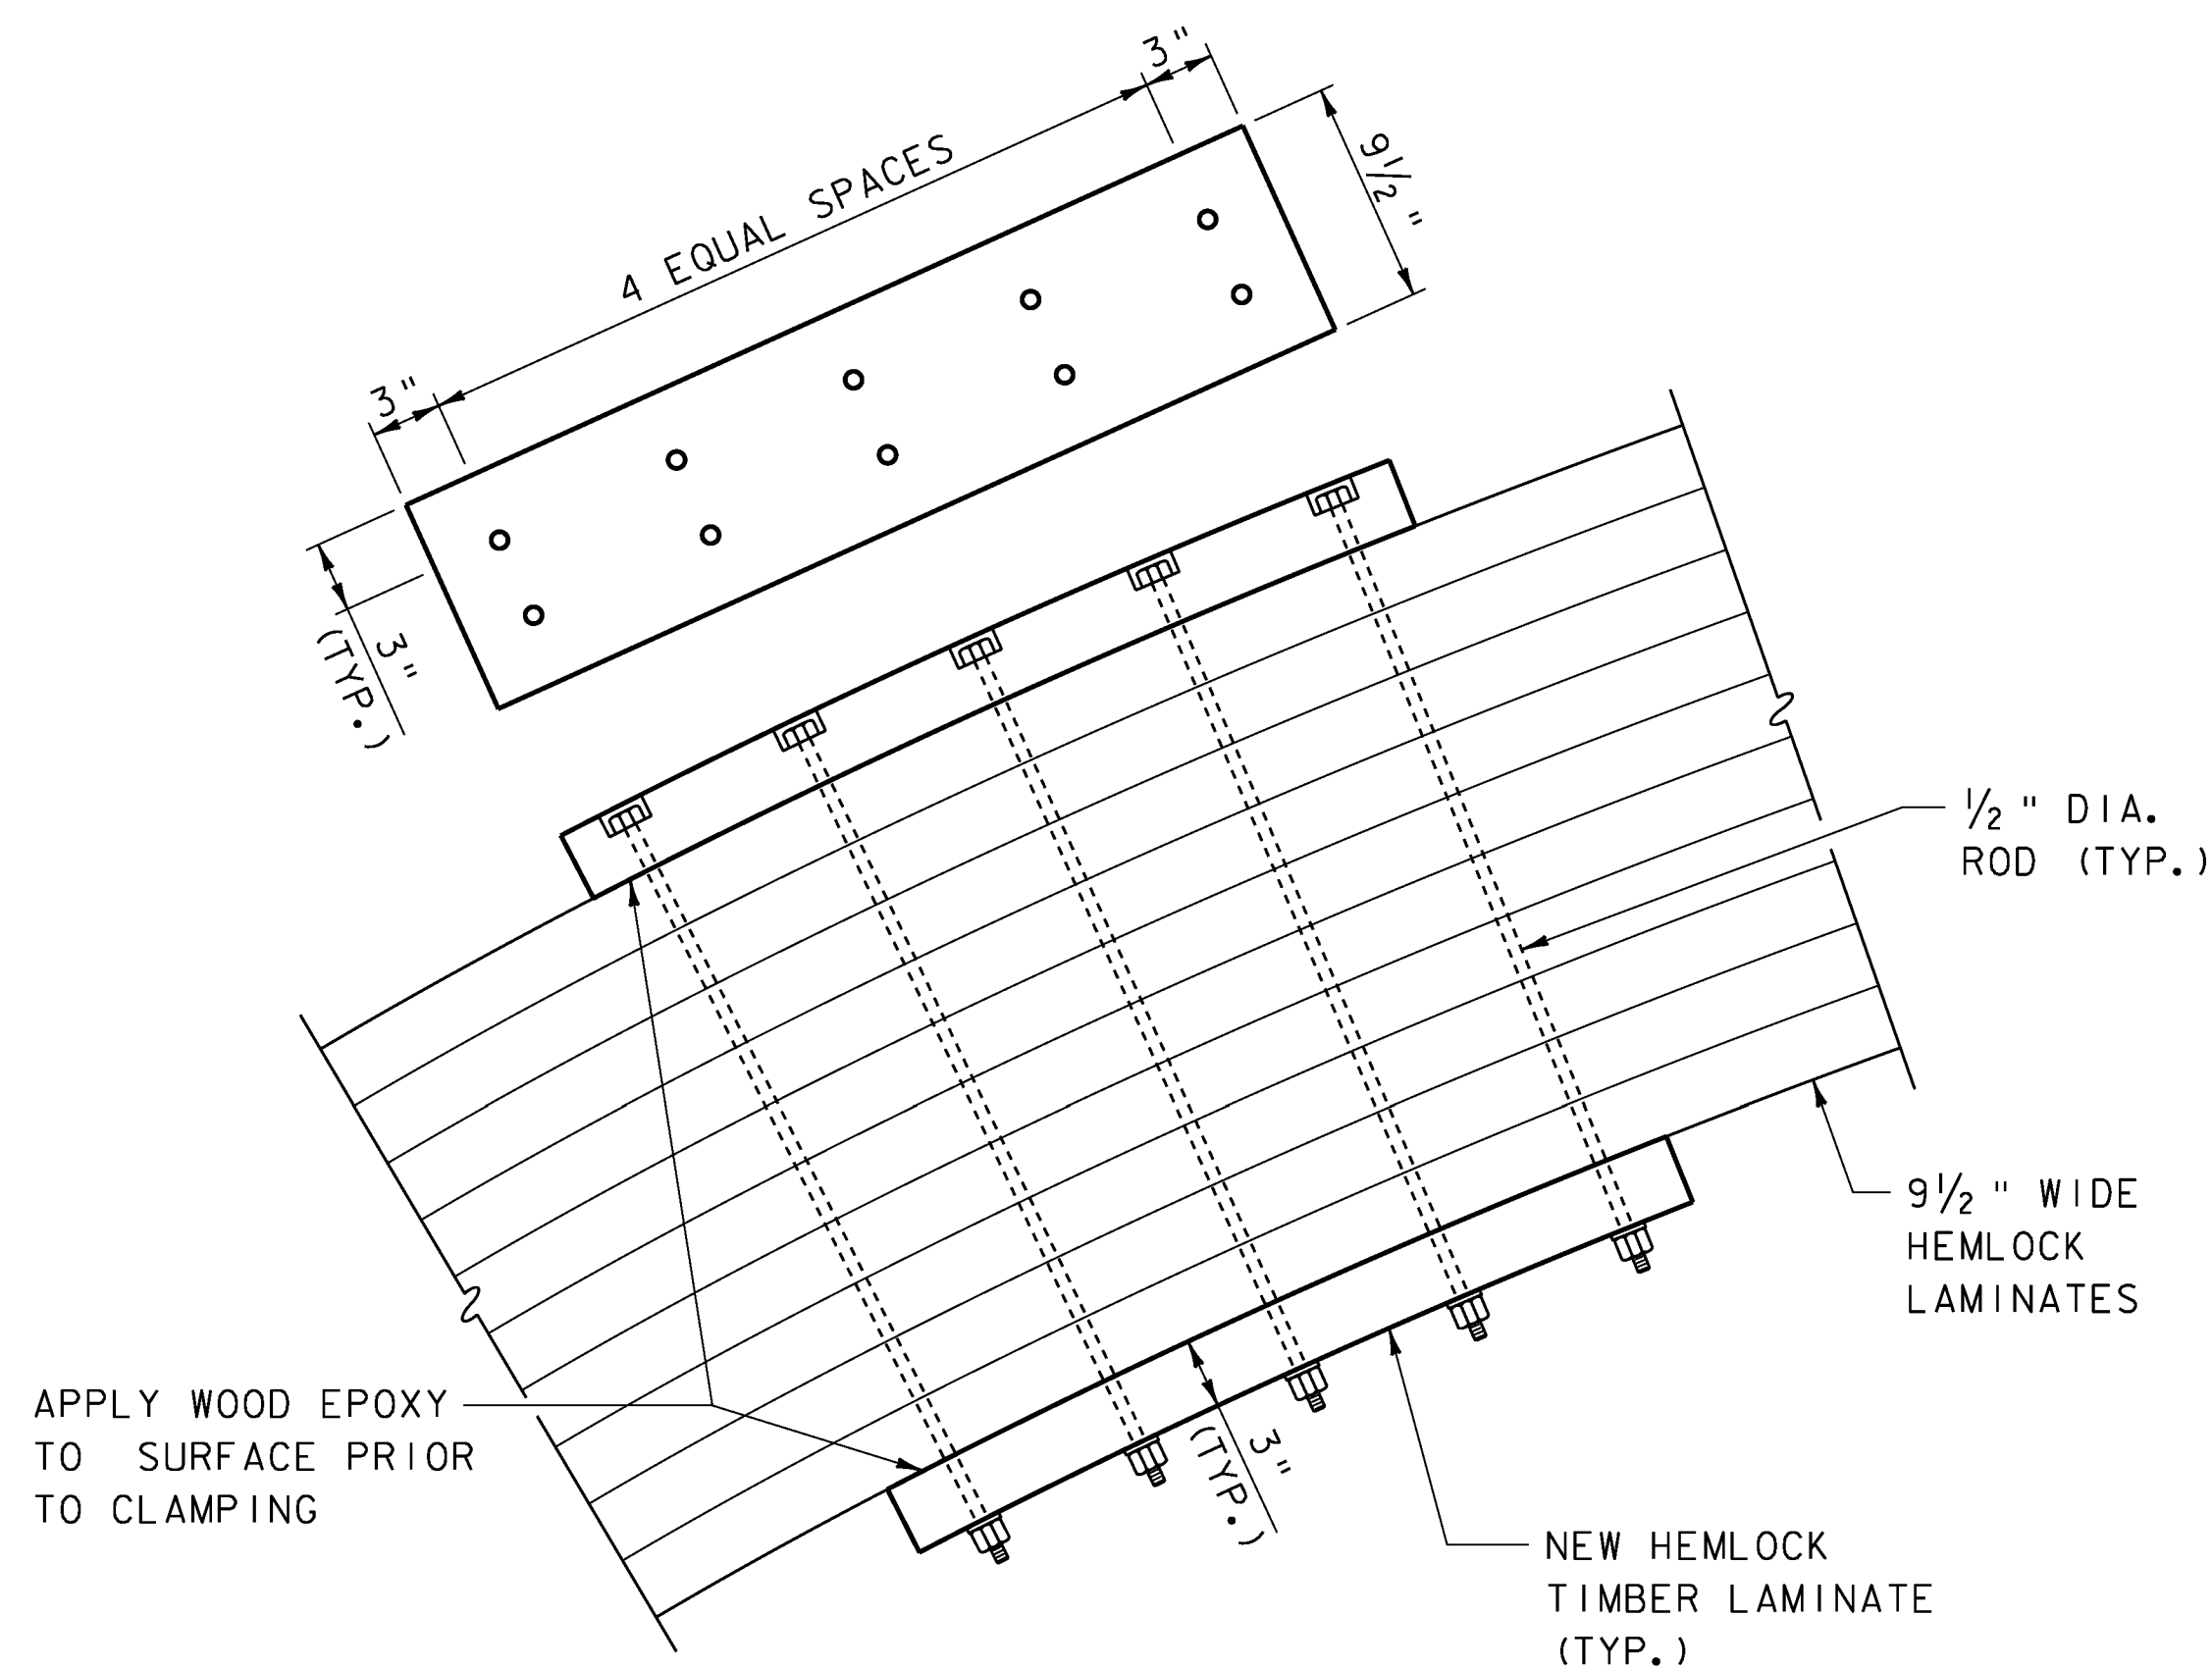

ARCH REPAIR DETAIL

SCALE: 1/2" = 1'-0"

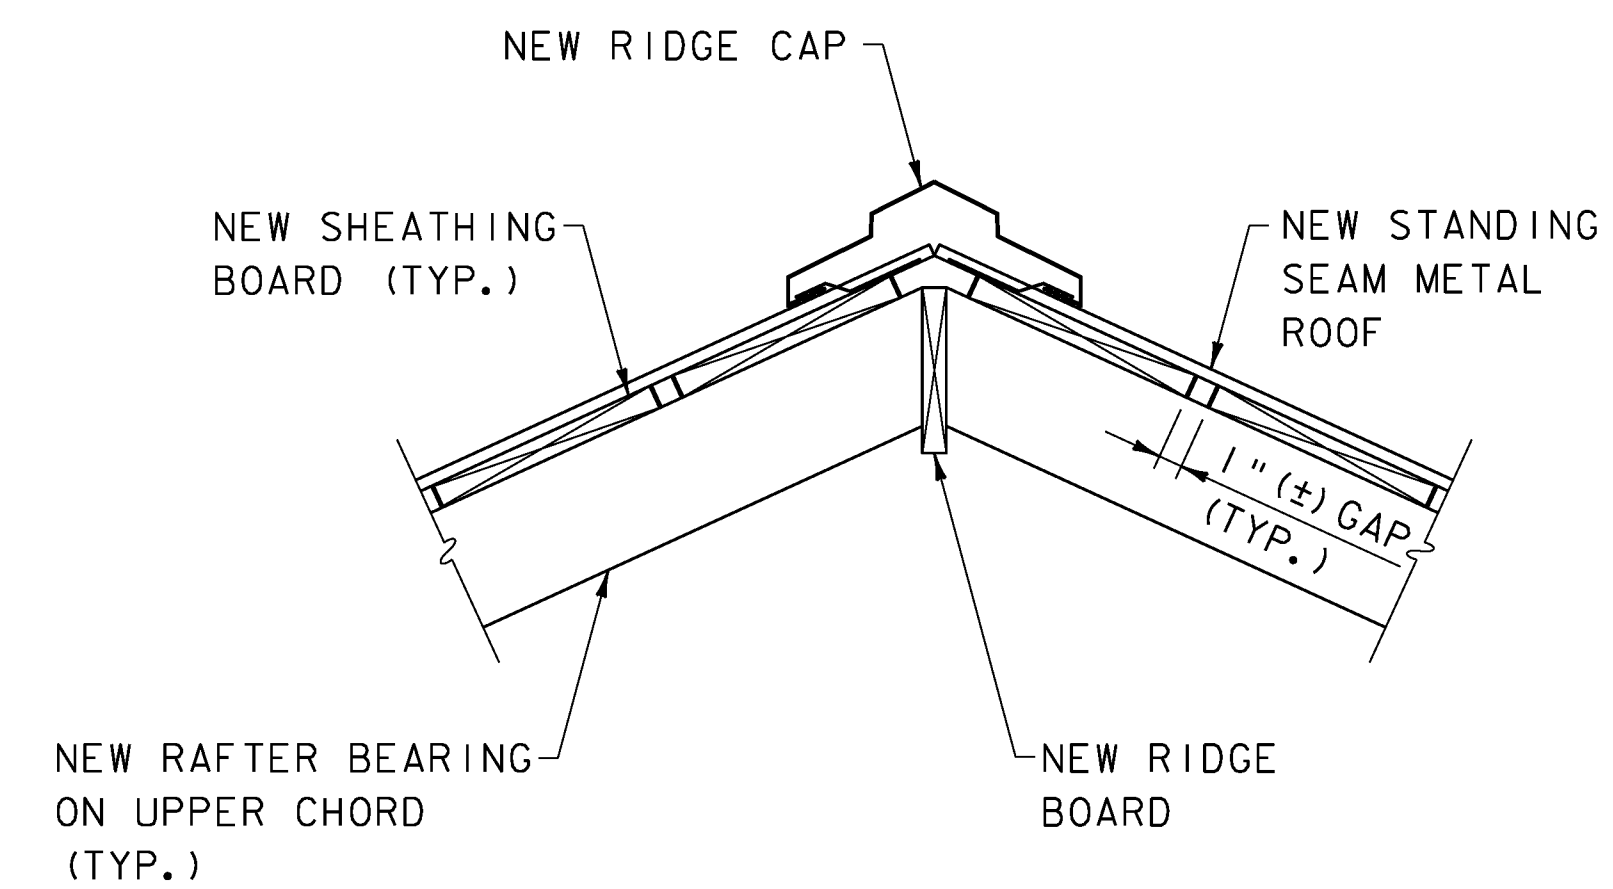


ROOF RIDGE DETAIL

SCALE: 1/2" = 1'-0"

NOTES

1. ALL COSTS ASSOCIATED WITH THE ARCH REPAIR DETAIL SHALL BE INCLUDED IN ITEM 900.645, SPECIAL PROVISION (REHABILITATING COVERED BRIDGE SUPERSTRUCTURE). WOOD EPOXY SHALL BE AN APPROVED PRODUCT FROM THE SPECIAL PROVISION (WOOD EPOXY REPAIRS).

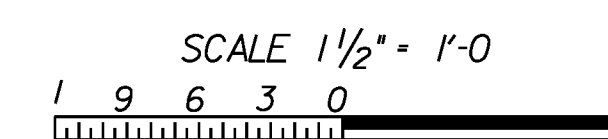

PROJECT NAME: WOODSTOCK	WOODSTOCK
PROJECT NUMBER: BHO 1444(52)	ST 1444(58)
FILE NAME: z96j262d04.dgn	PLOT DATE: 29-JUN-2012
PROJECT LEADER: M. Sargent	DRAWN BY: P. Dustin
DESIGNED BY: P. Dustin	CHECKED BY: R. Joy
BRIDGE DETAILS (4 OF 11)	SHEET 36 OF 68