

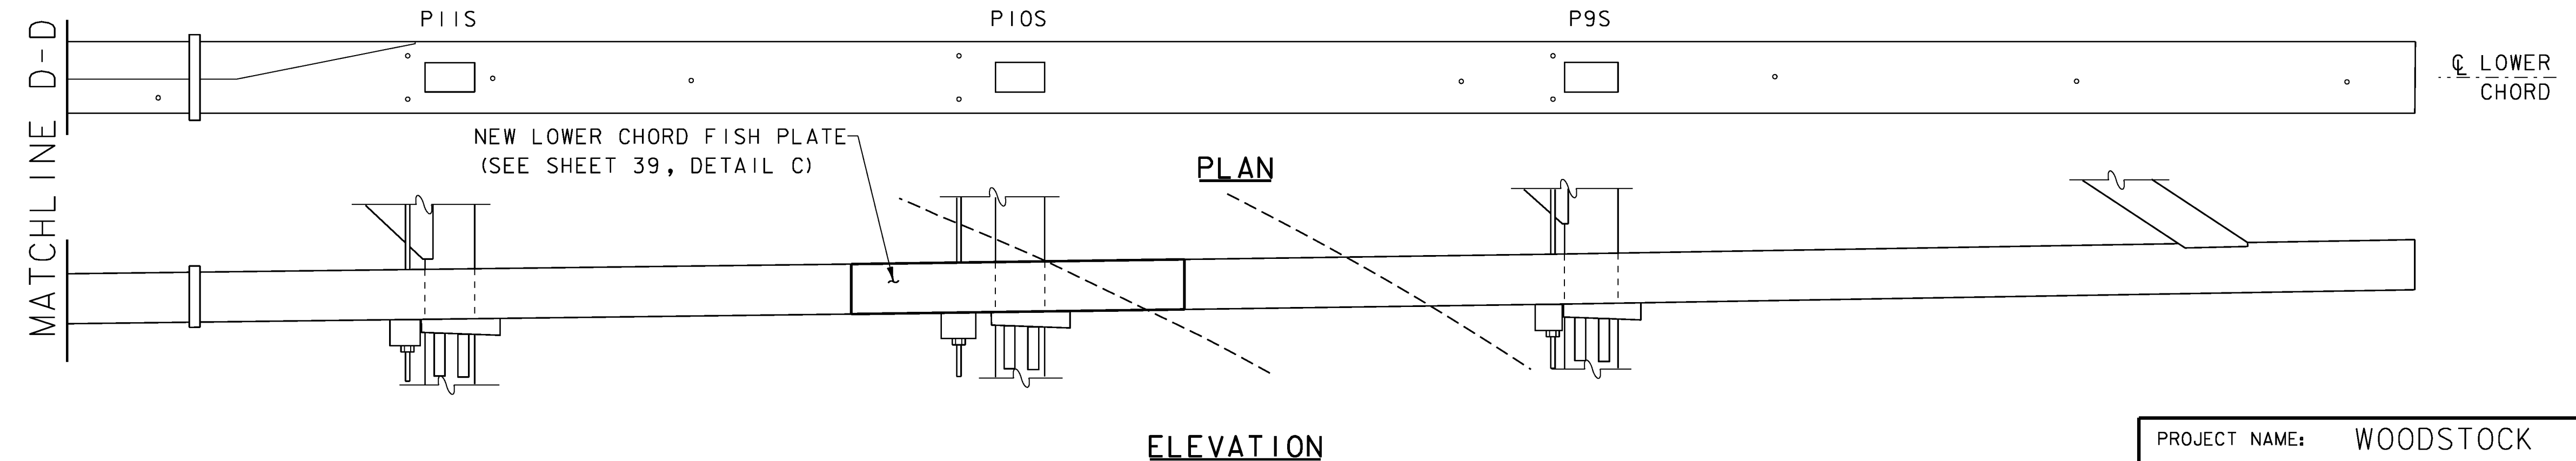


**SPAN 2 - LOWER CHORD (NORTH)**  
 (LOOKING NORTH)  
 SCALE: 1/2" = 1'-0"

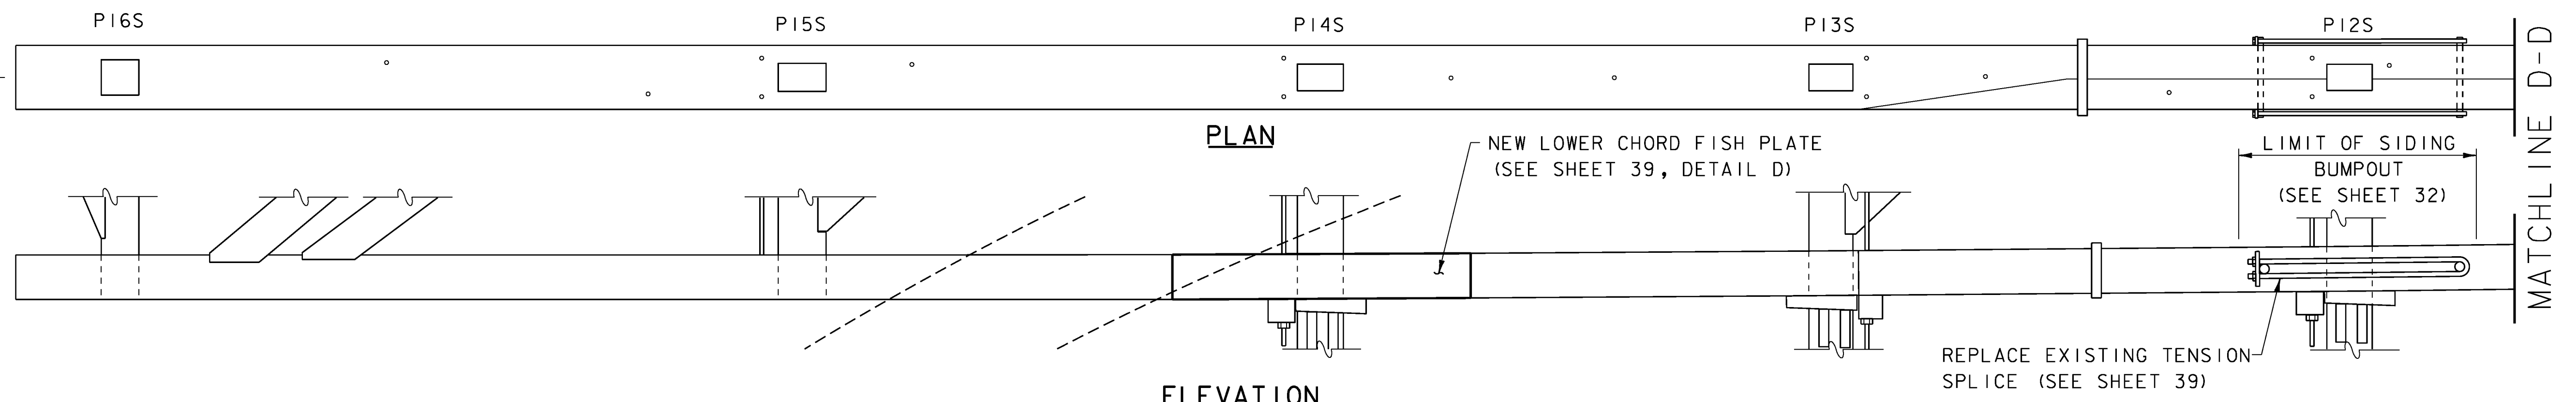

**SPAN 2 - LOWER CHORD (SOUTH)**  
 (LOOKING SOUTH)  
 SCALE: 1/2" = 1'-0"

PROJECT NAME:	WOODSTOCK	WOODSTOCK
PROJECT NUMBER:	BHO 1444(52)	ST 1444(58)
FILE NAME:	z96j262d06.dgn	
PROJECT LEADER:	M. Sargent	PLOT DATE: 29-JUN-2012
DESIGNED BY:	J. Hall	DRAWN BY: P. Dustin
<b>BRIDGE DETAILS (6 OF 11)</b>		CHECKED BY: R. Joy
		SHEET 38 OF 68

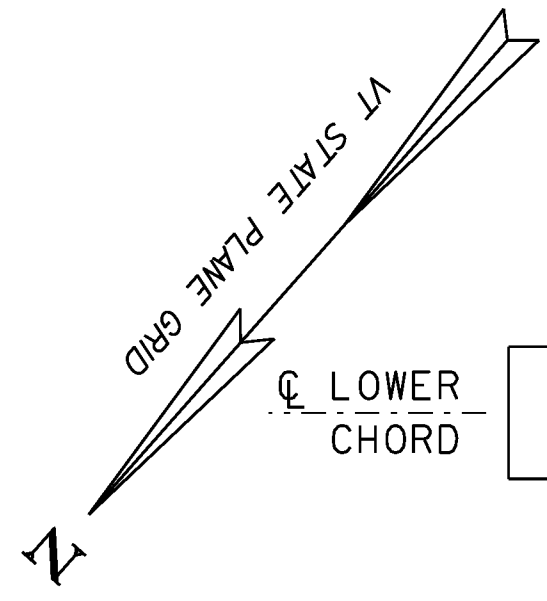