



PLAN

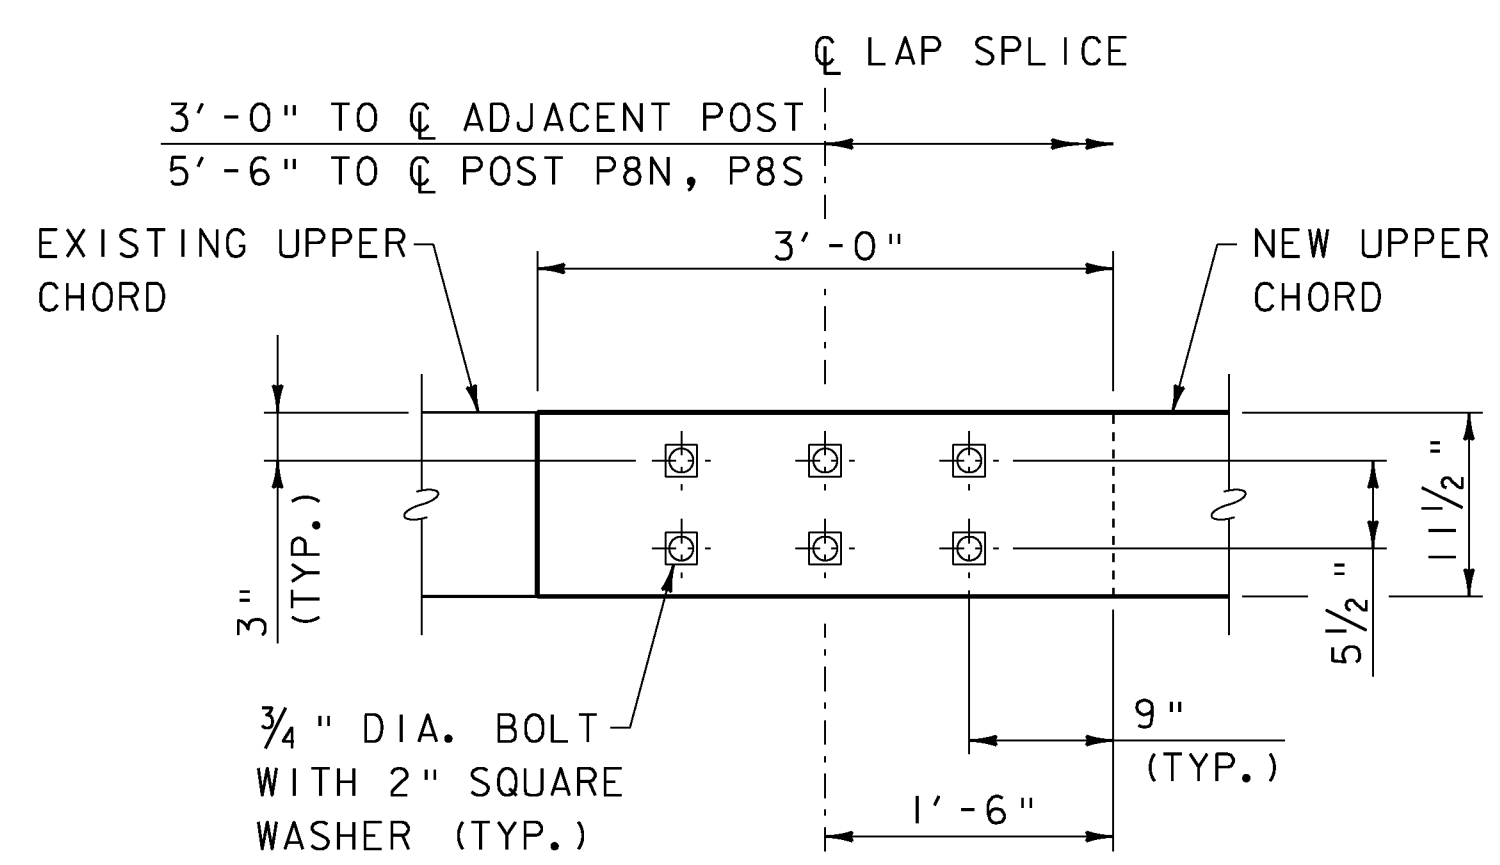


ELEVATION

JOINT DETAIL "J1A"

SCALE: 1" = 1'-0"

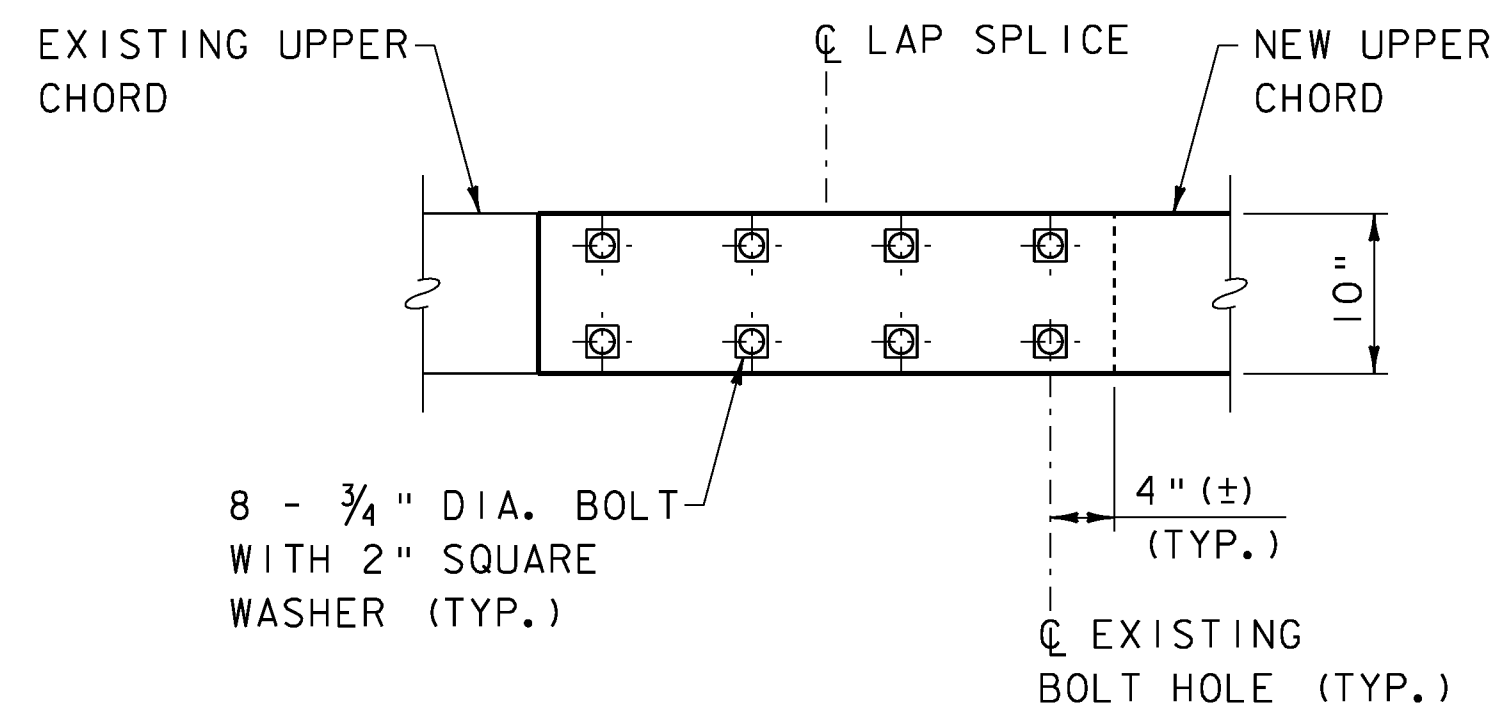


PLAN

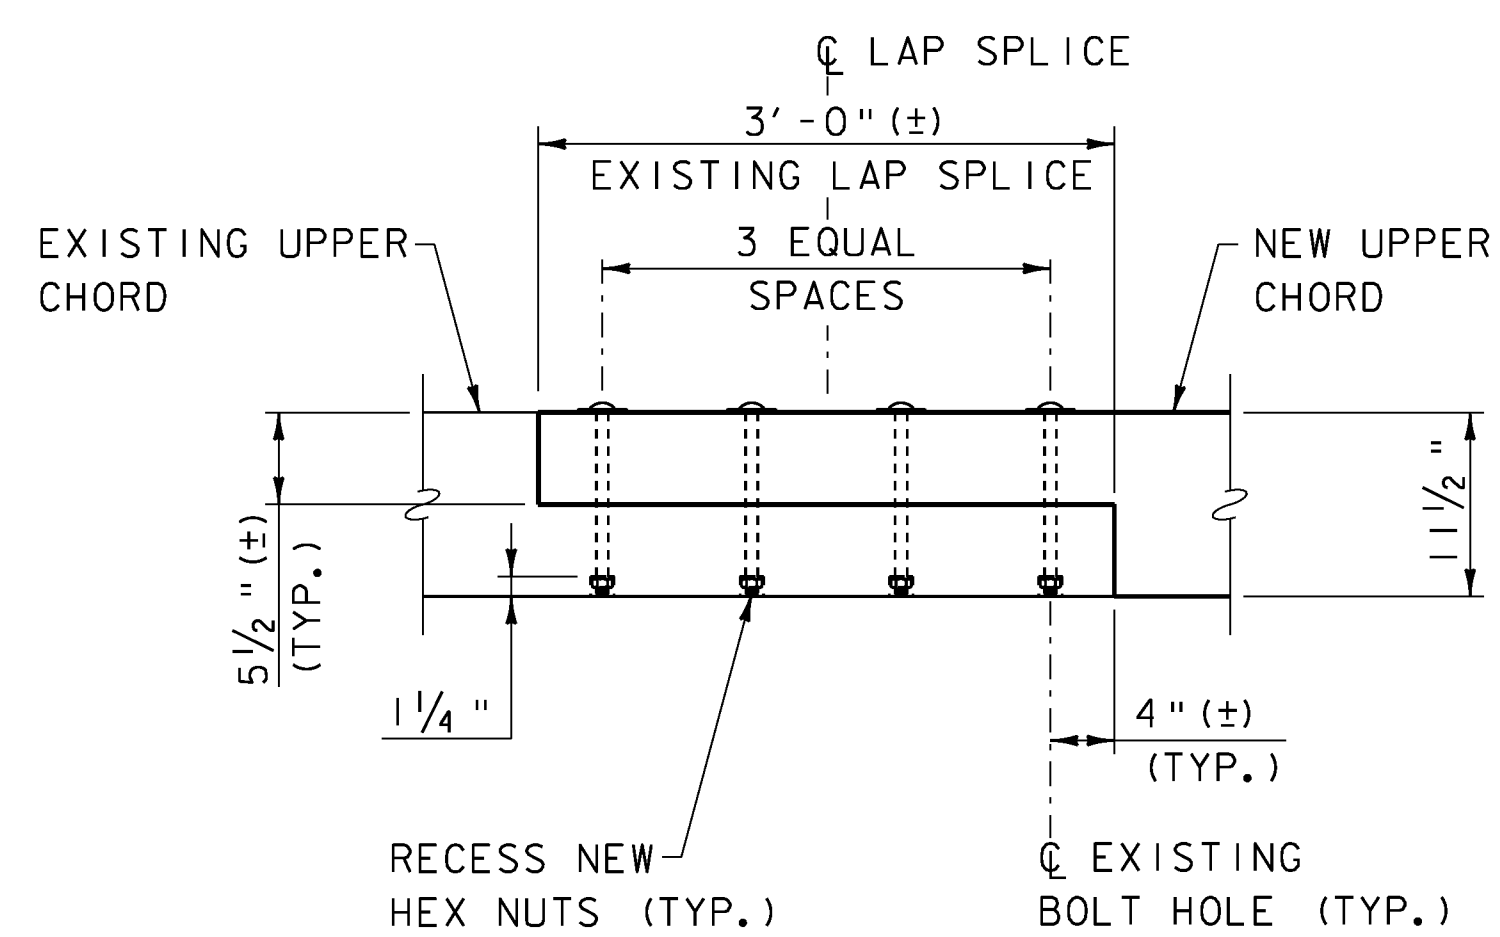

ELEVATION


JOINT DETAIL "J1B"

SCALE: 1" = 1'-0"

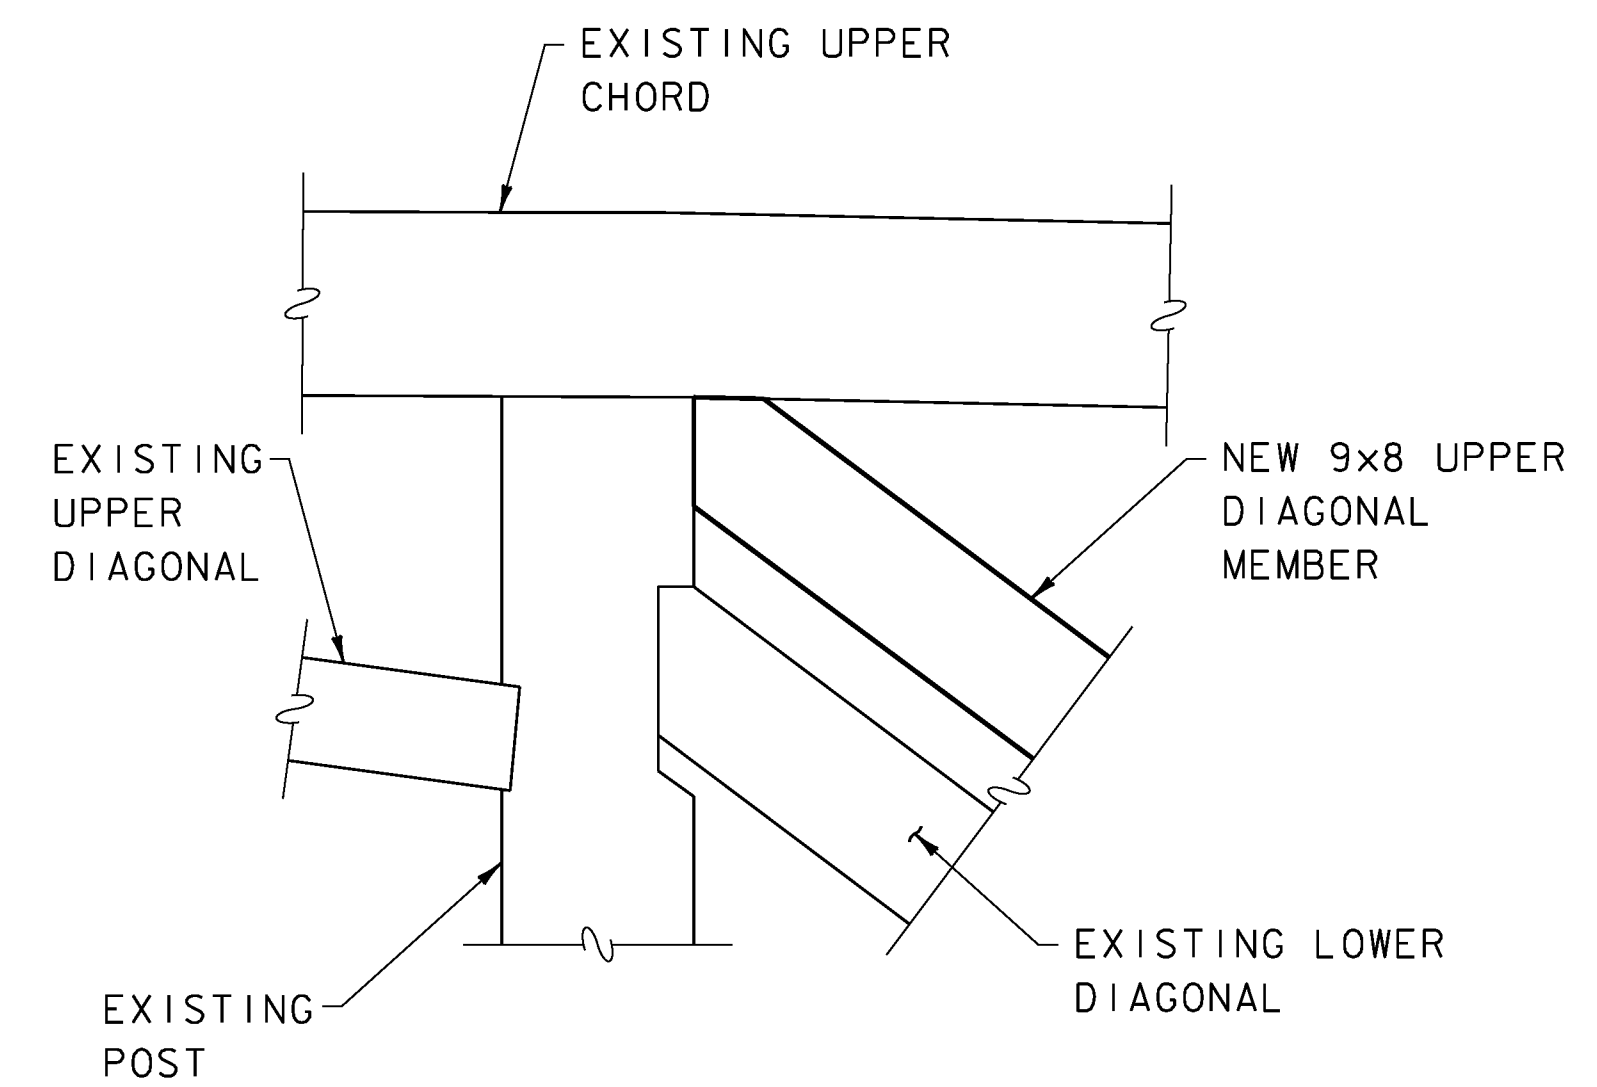


JOINT DETAIL "J2"

SCALE: 1" = 1'-0"

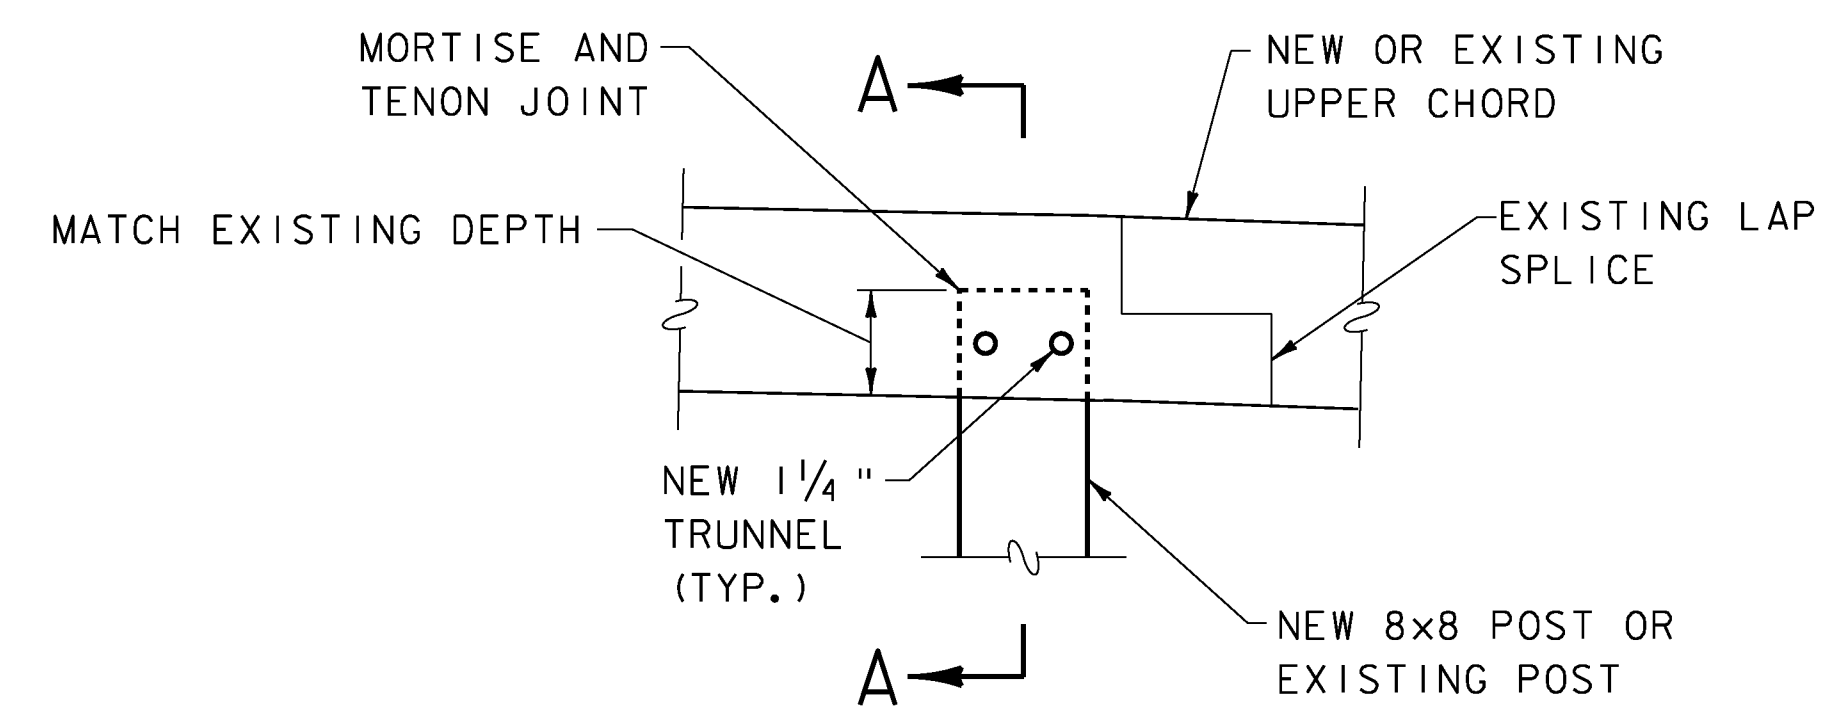


ELEVATION

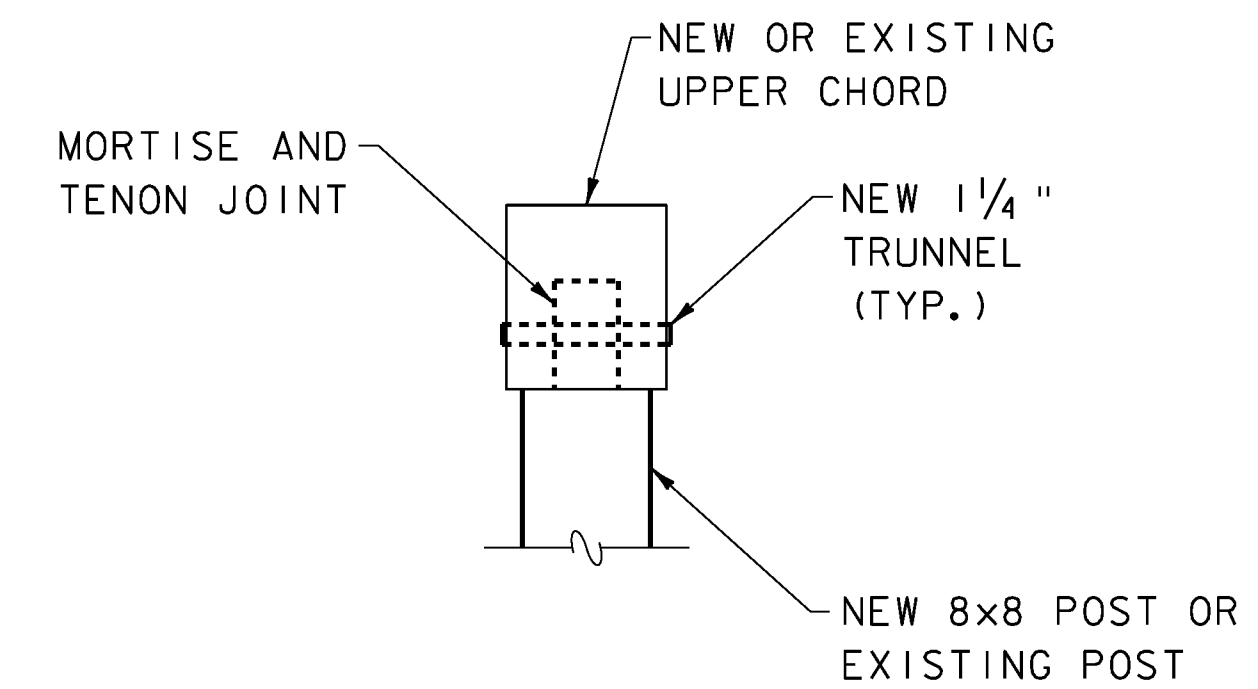

SECTION A-A


JOINT DETAIL "J2"

SCALE: 1" = 1'-0"

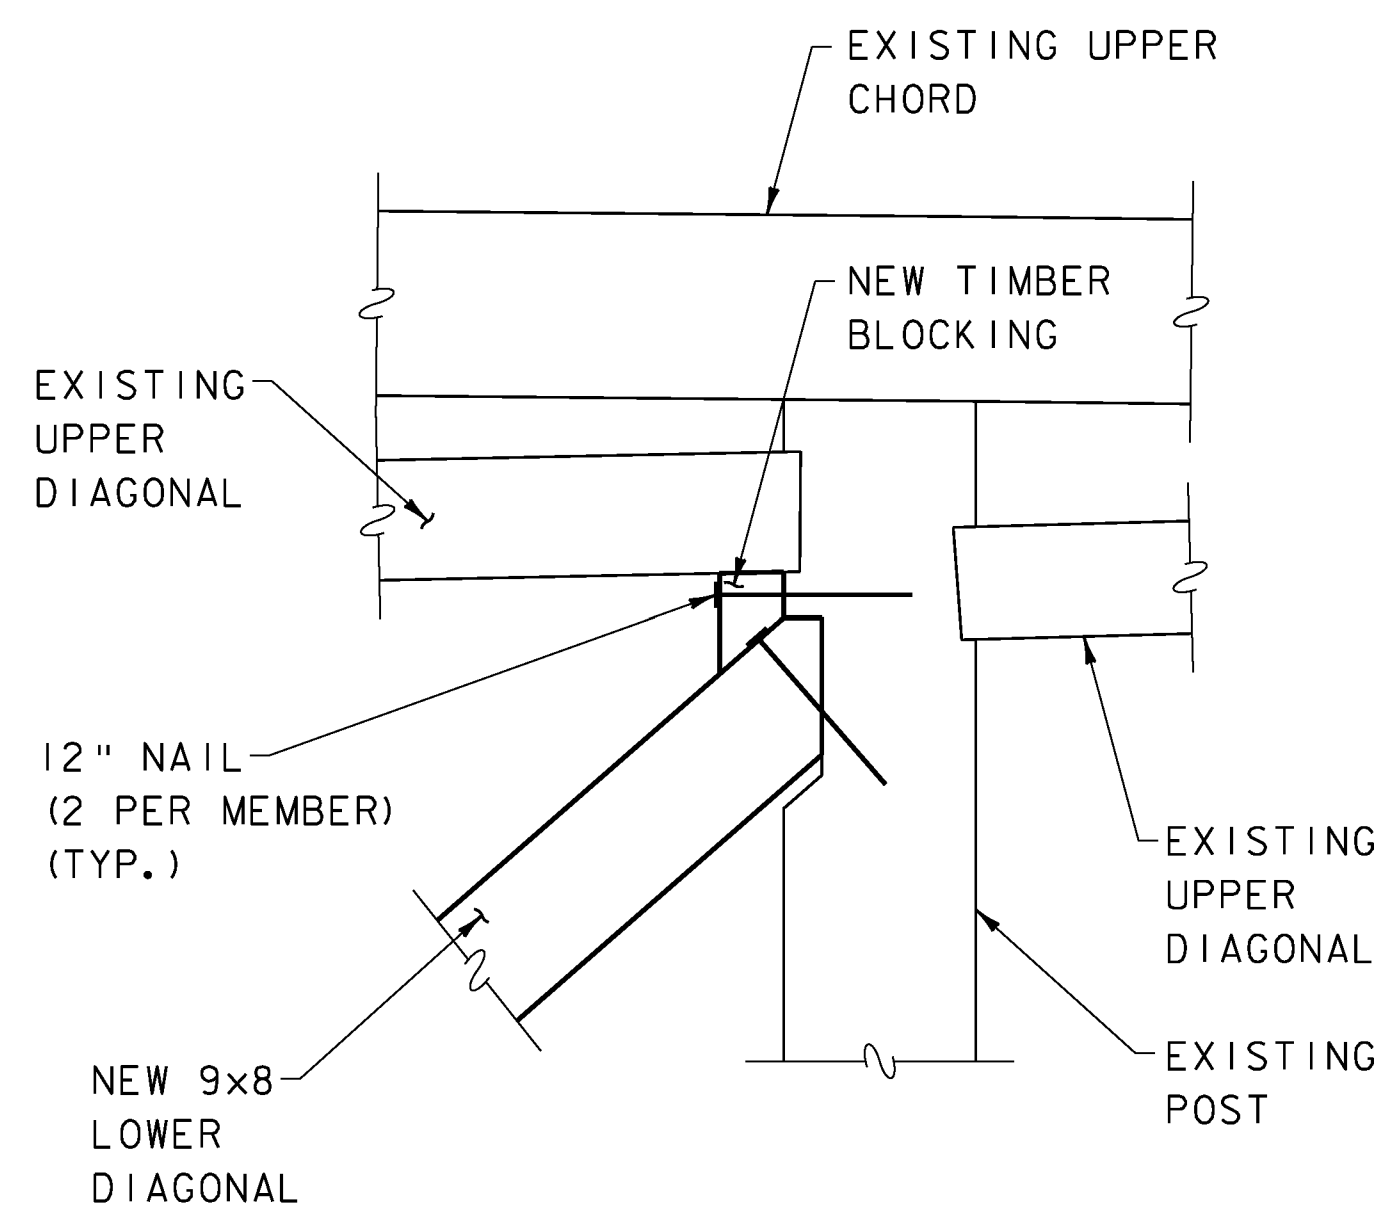

JOINT DETAIL "J3"

SCALE: 1" = 1'-0"

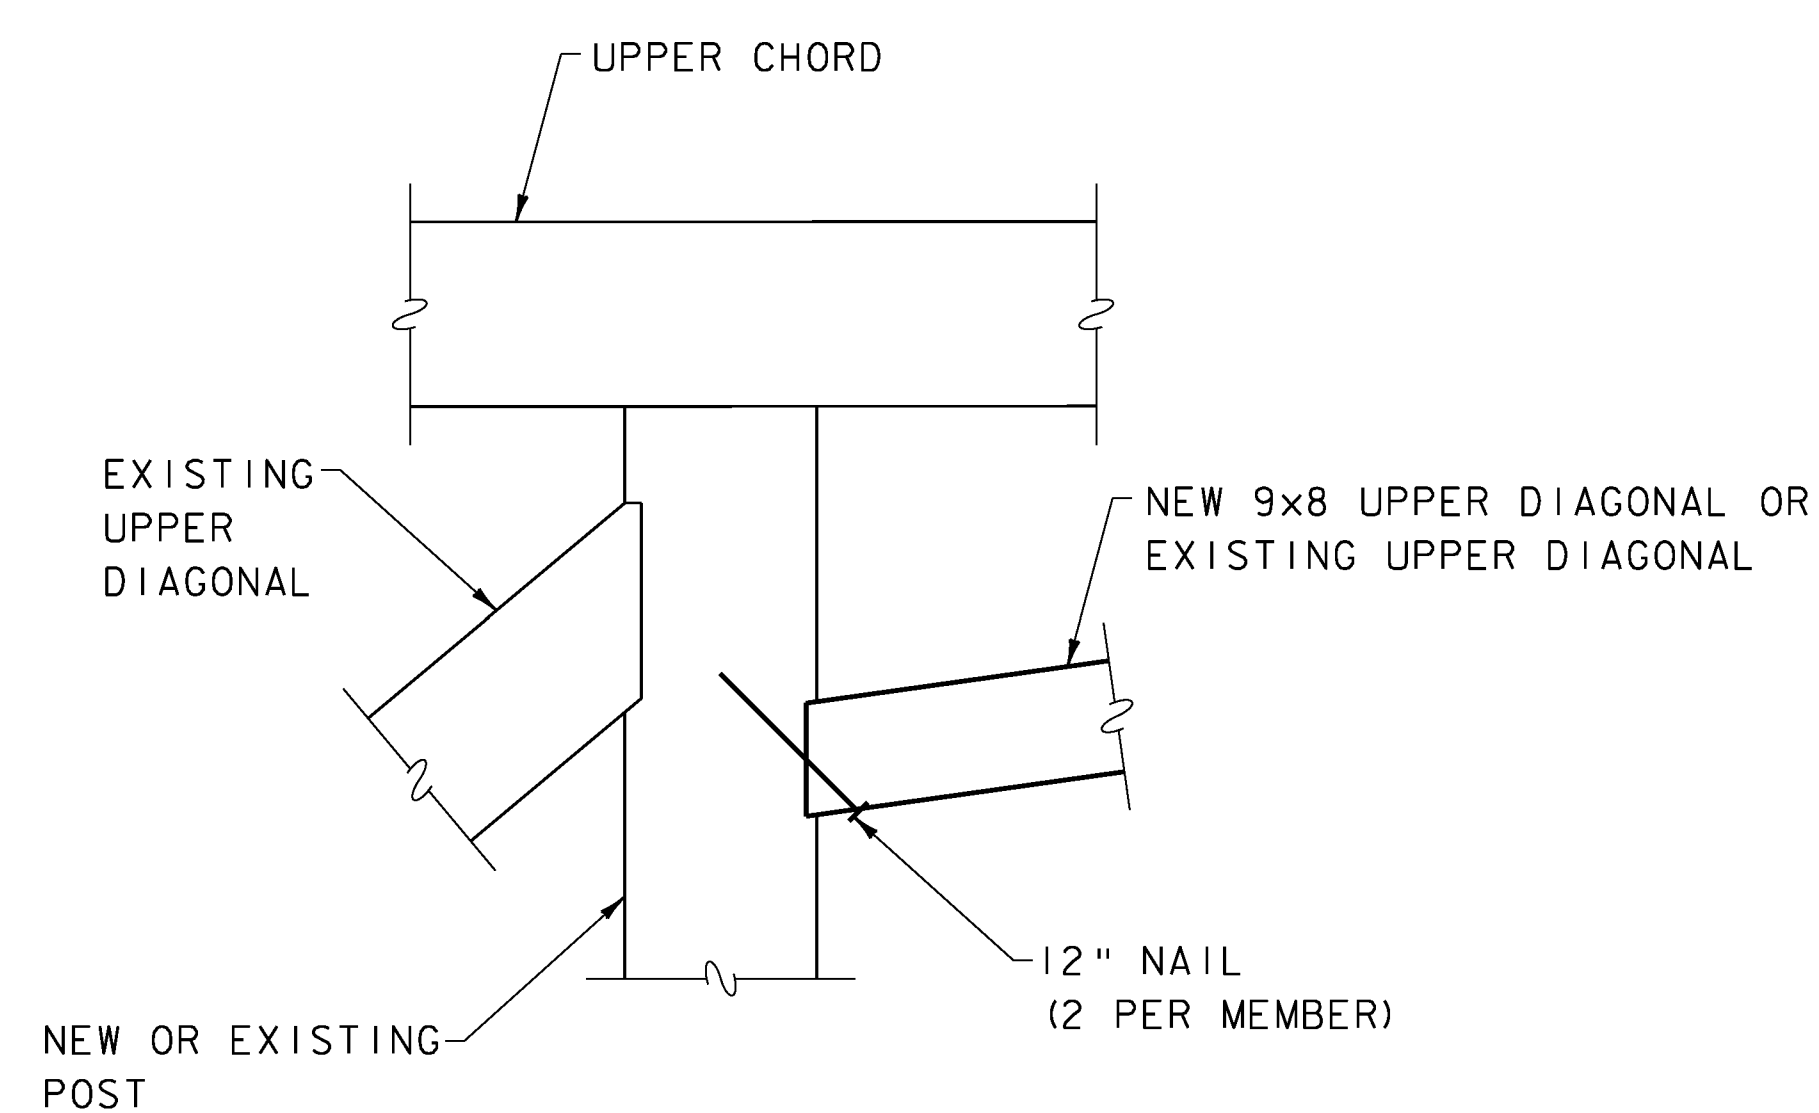

JOINT DETAIL "J4"

SCALE: 1" = 1'-0"

NOTES

1. ALL MEMBERS TO BE FIELD MEASURED AND CONNECTIONS VERIFIED PRIOR TO ORDERING NEW TIMBER.

SCALE 1/2" = 1'-0"
1 0 1 2