



21+75

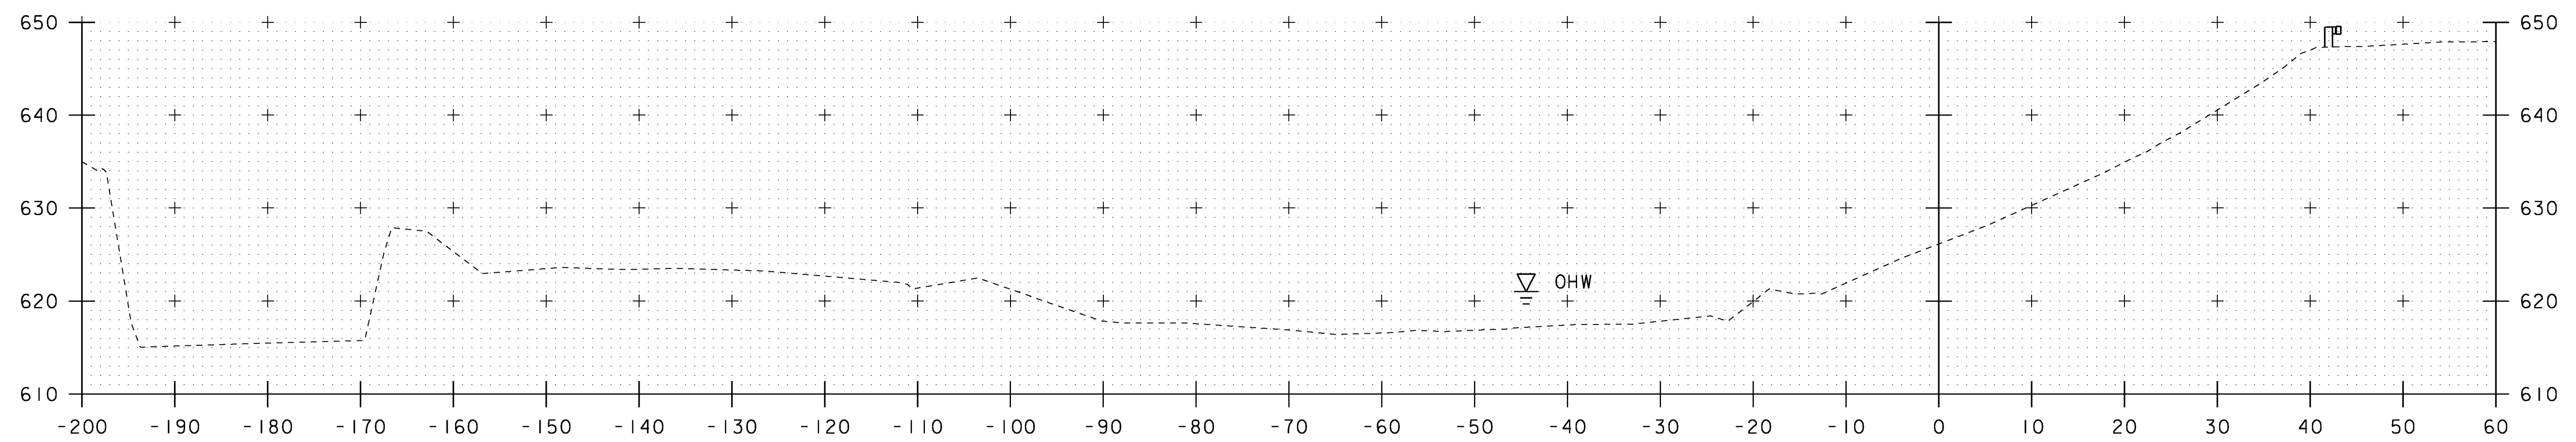

21+50

NOTES

1. THE EXISTING TOPOGRAPHY AND CHANNEL FEATURES DEPICTED ON THIS SHEET WERE OBTAINED PRIOR TO FLOODING AND DO NOT REFLECT CURRENT CONDITIONS.

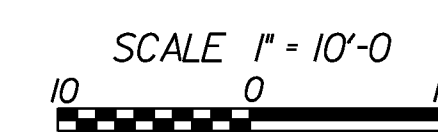

PROJECT NAME:	WOODSTOCK	WOODSTOCK	
PROJECT NUMBER:	BHO 1444(52)	ST 1444(58)	
FILE NAME:	z96j262xs4.dgn	PLOT DATE:	29-JUN-2012
PROJECT LEADER:	M.Sargent	DRAWN BY:	P. Dustin
DESIGNED BY:	P. Dustin	CHECKED BY:	R. Joy
CHANNEL CROSS SECTIONS (3 OF 3)		SHEET	68 OF 68