

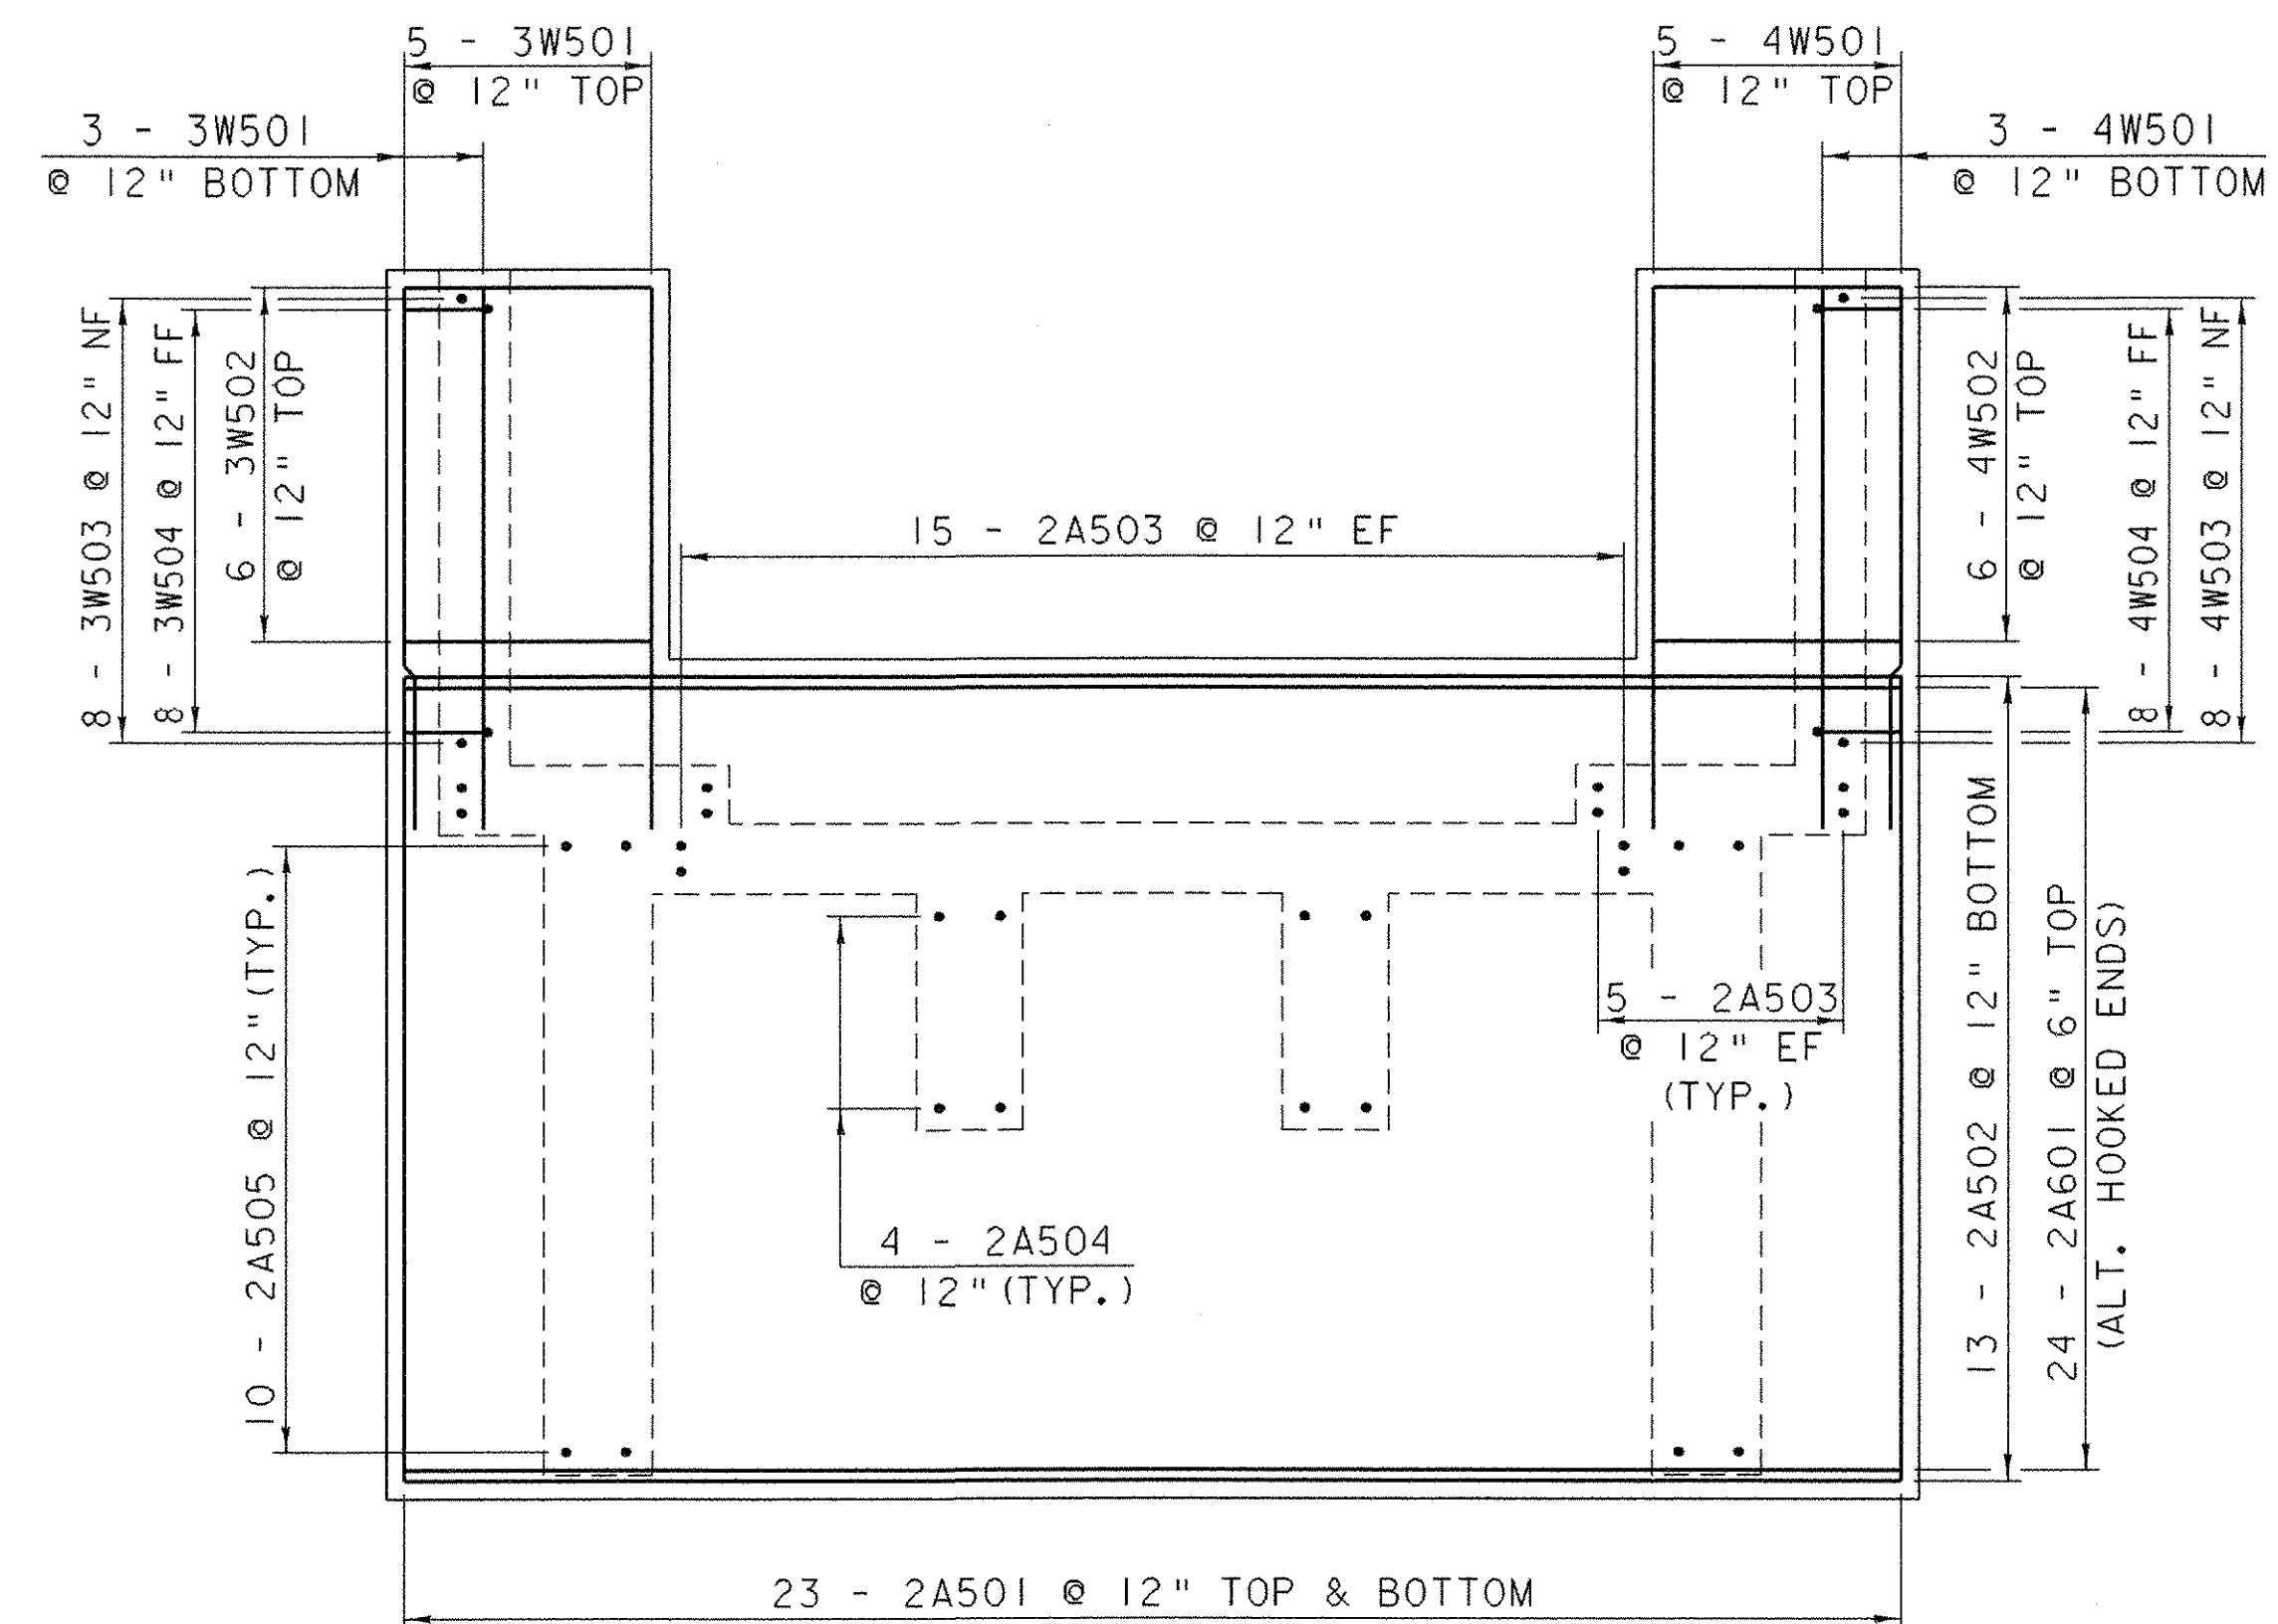


ABUTMENT NO. 1 FOOTING
REINFORCING PLAN

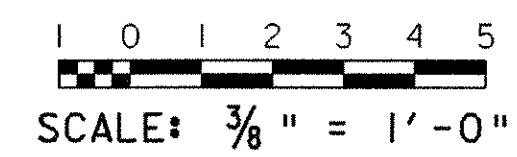

ABUTMENT NO. 2 FOOTING
REINFORCING PLAN

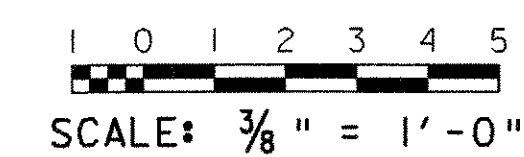

NOTE:

NF = NEAR FACE
 FF = FAR FACE
 EF = EACH FACE
 ▲ = CUT TO FIT IN FIELD
 3" CLR. UNLESS OTHERWISE
 SPECIFIED ON THE PLANS.

FOOTING REINFORCING DETAILS

PROJECT NAME: SALISBURY - CORNWALL
 PROJECT NUMBER: BHO 1445 (27)

FILE NAME: 96j268\Structures\sj268frd.I PLOT DATE: 02-APR-2007
 PROJECT MANAGER: R. WHITCOMB DRAWN BY: G. ROY
 DESIGNED BY: C. CARLSON CHECKED BY: C. CARLSON
 SHEET 38 OF 60