



PLAN

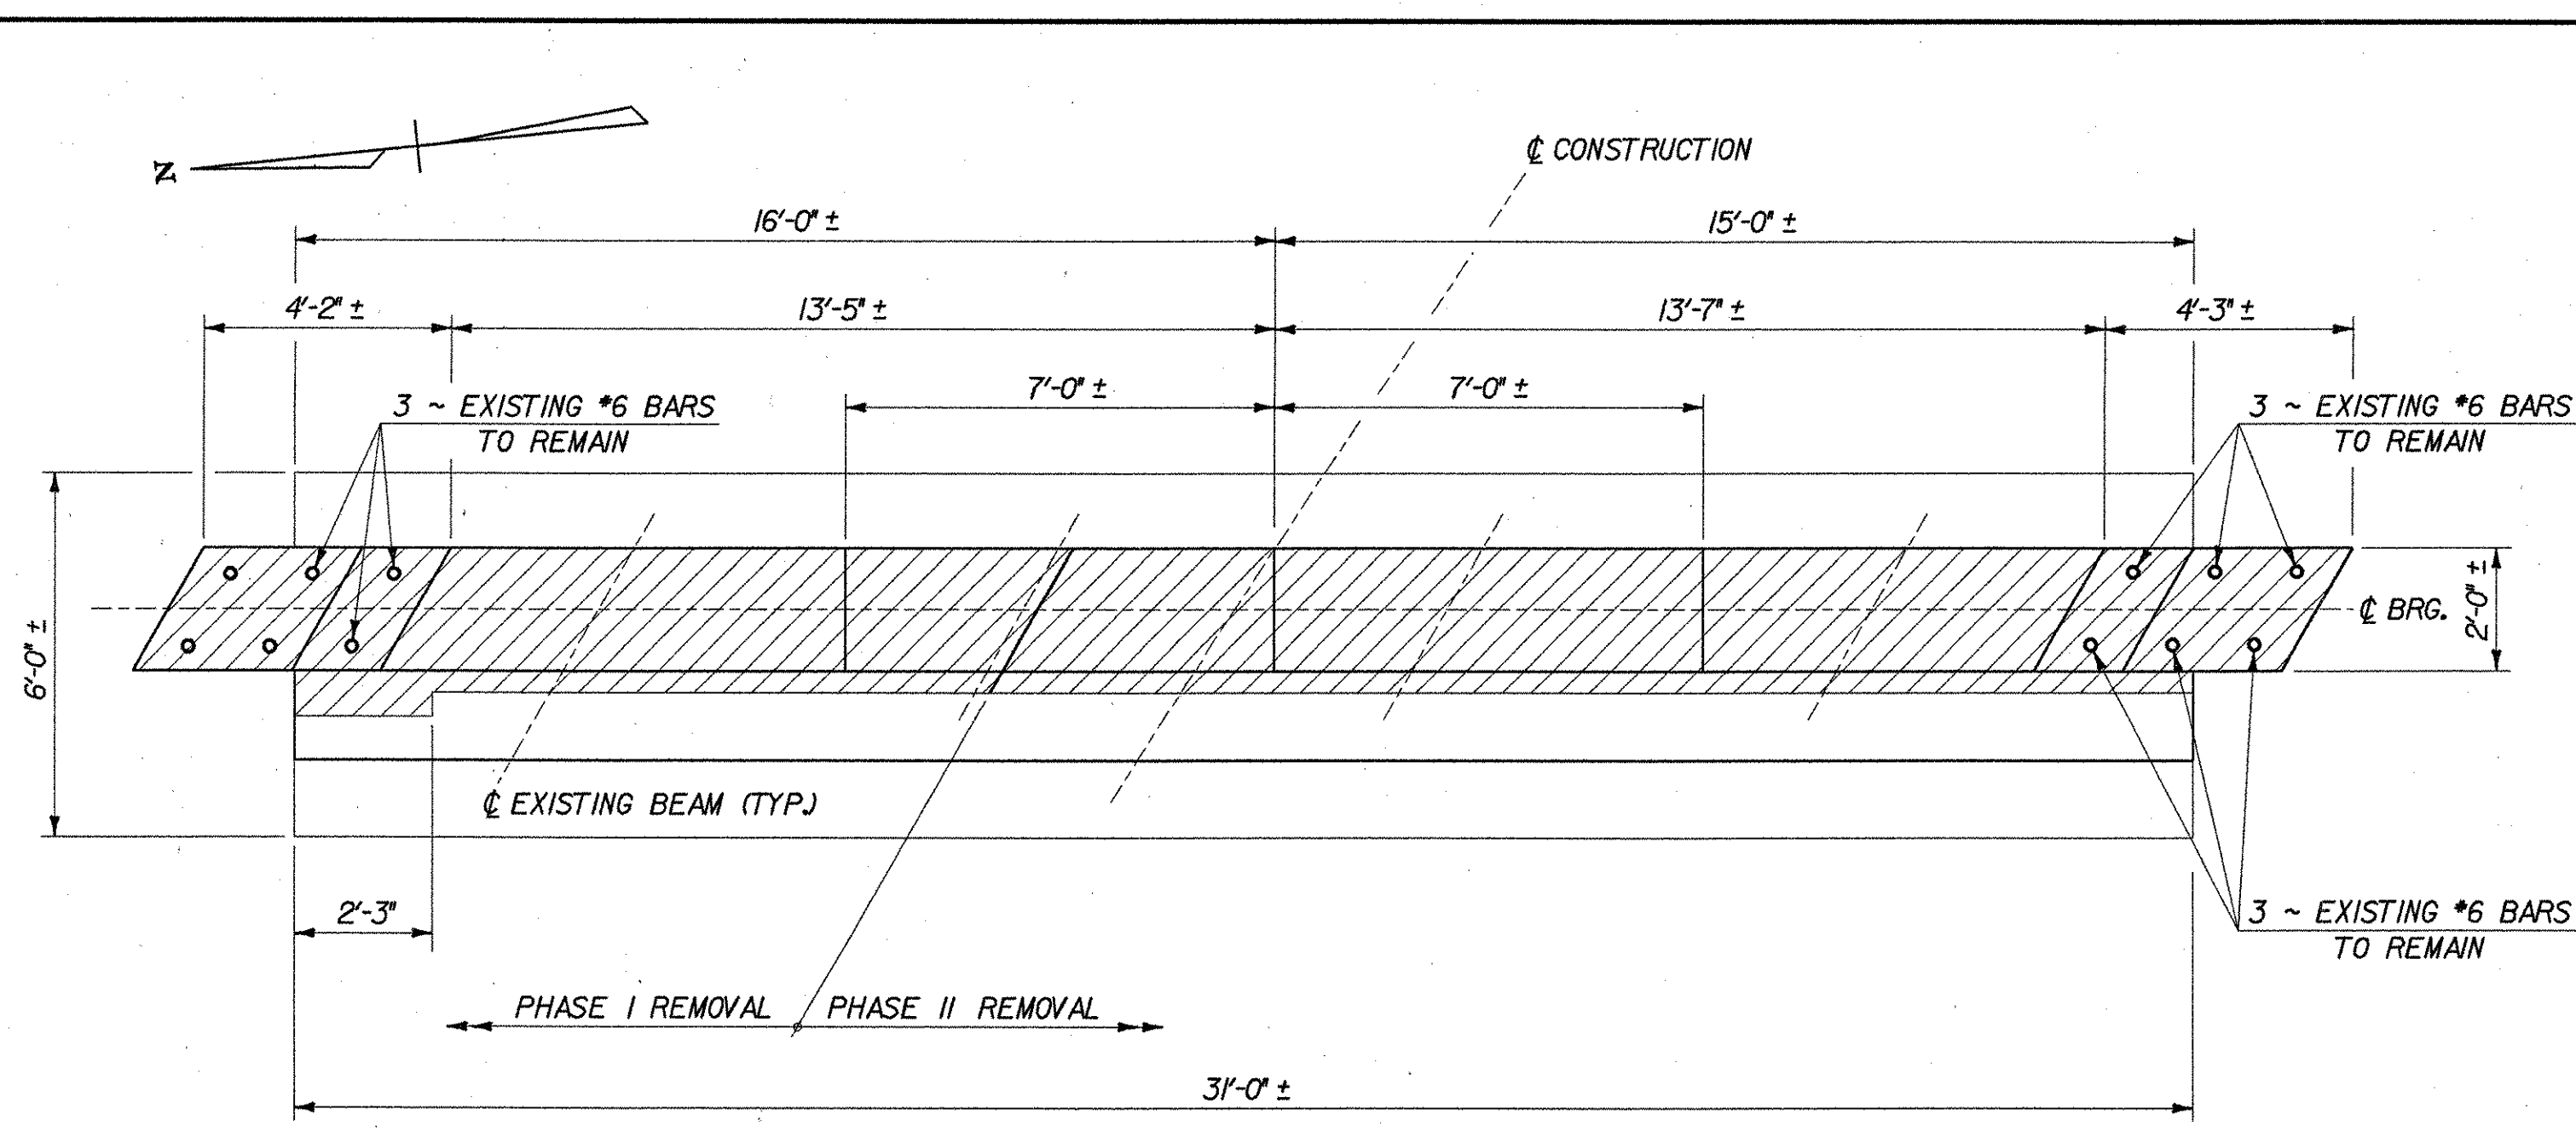


PLAN

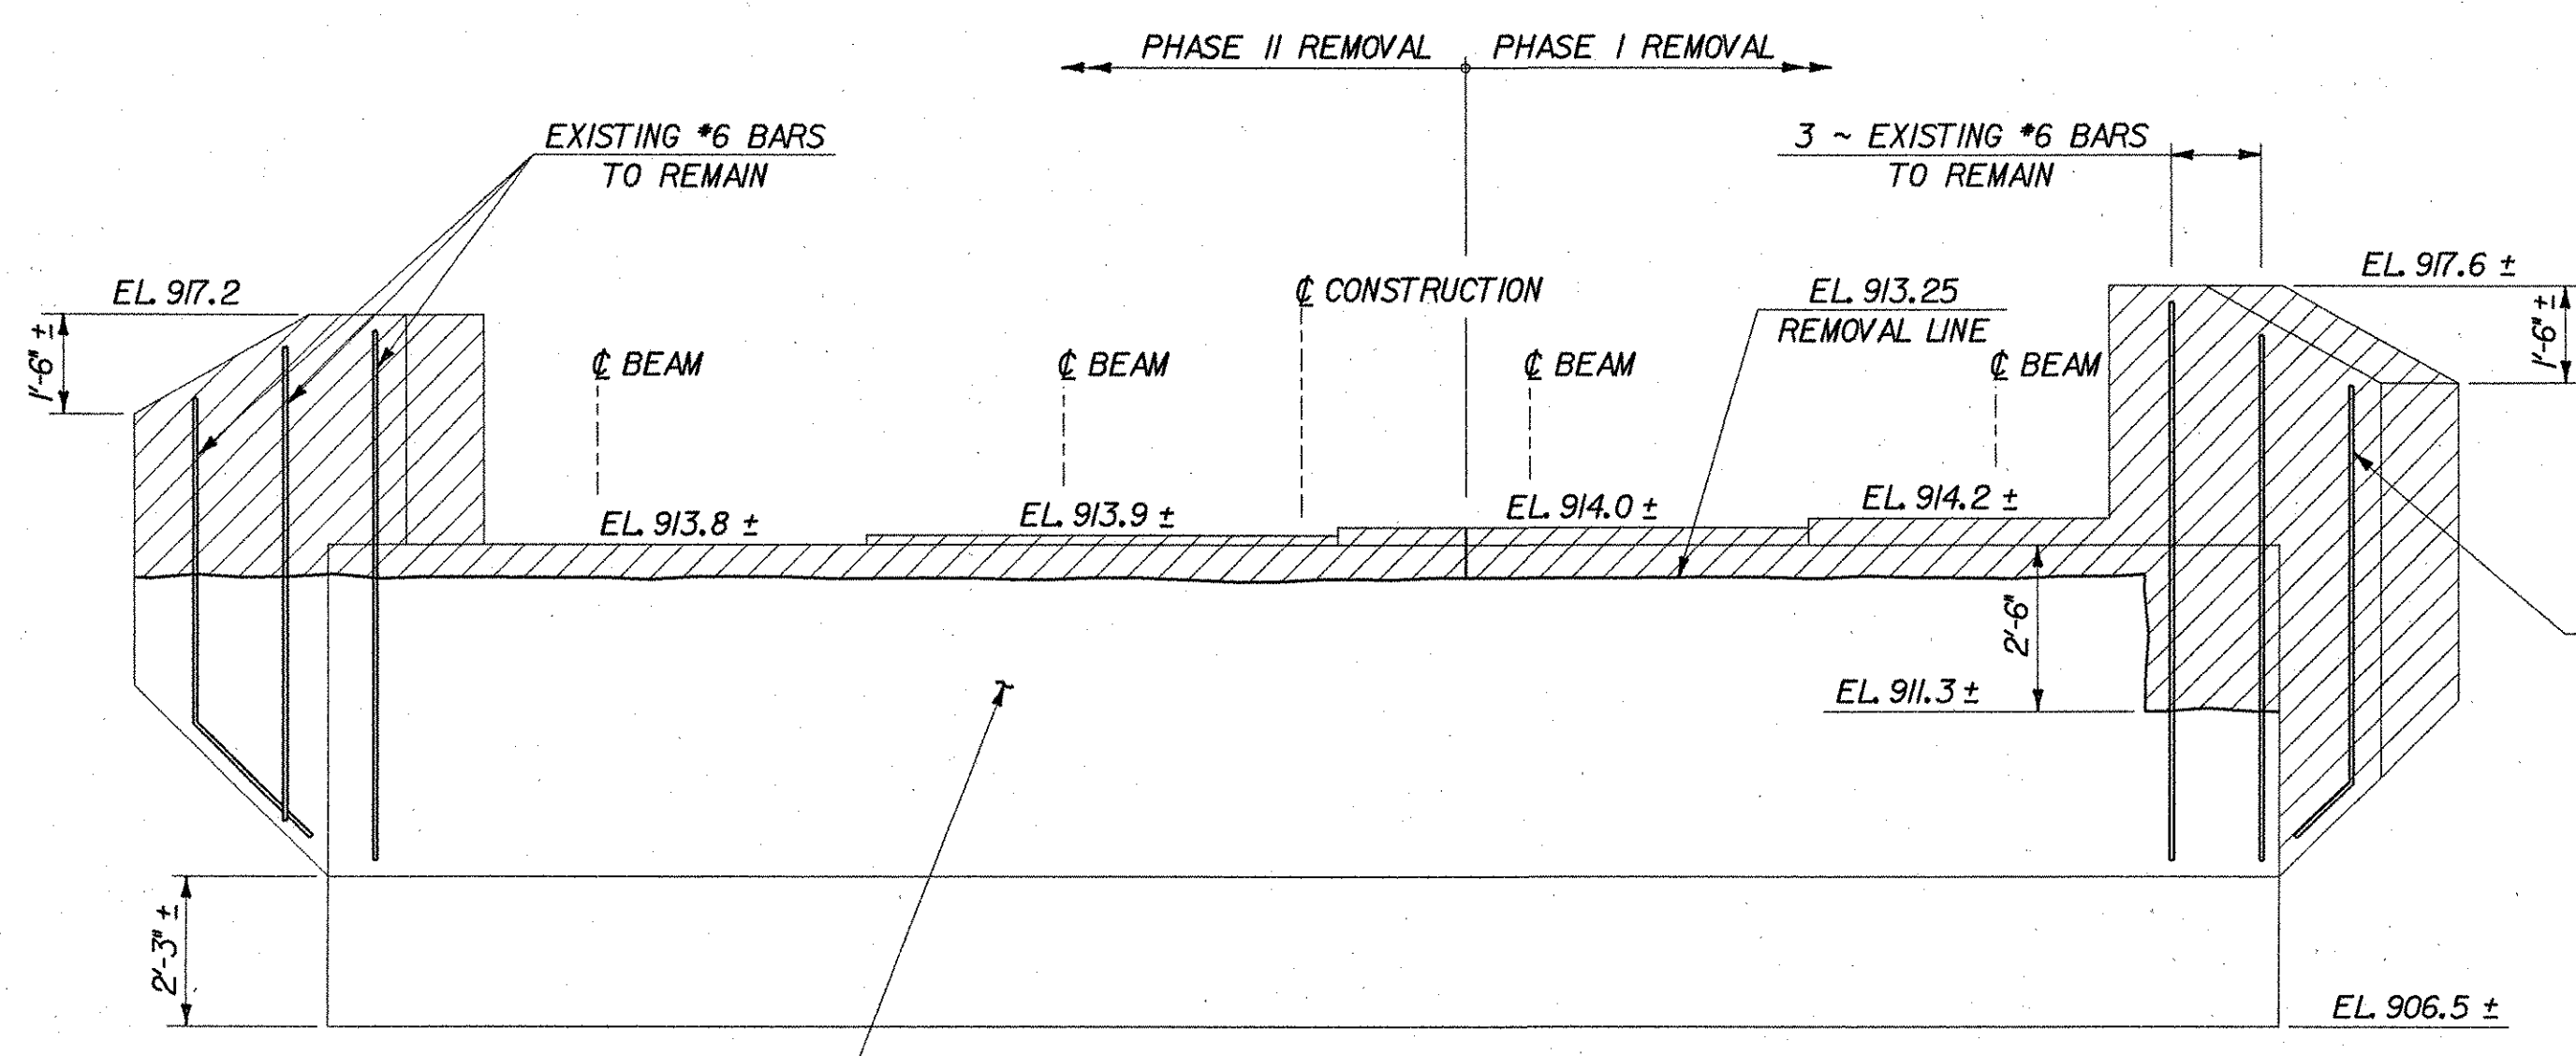

ELEVATION

ABUTMENT NO. 1 REMOVAL

SCALE: 3/8" = 1'-0"

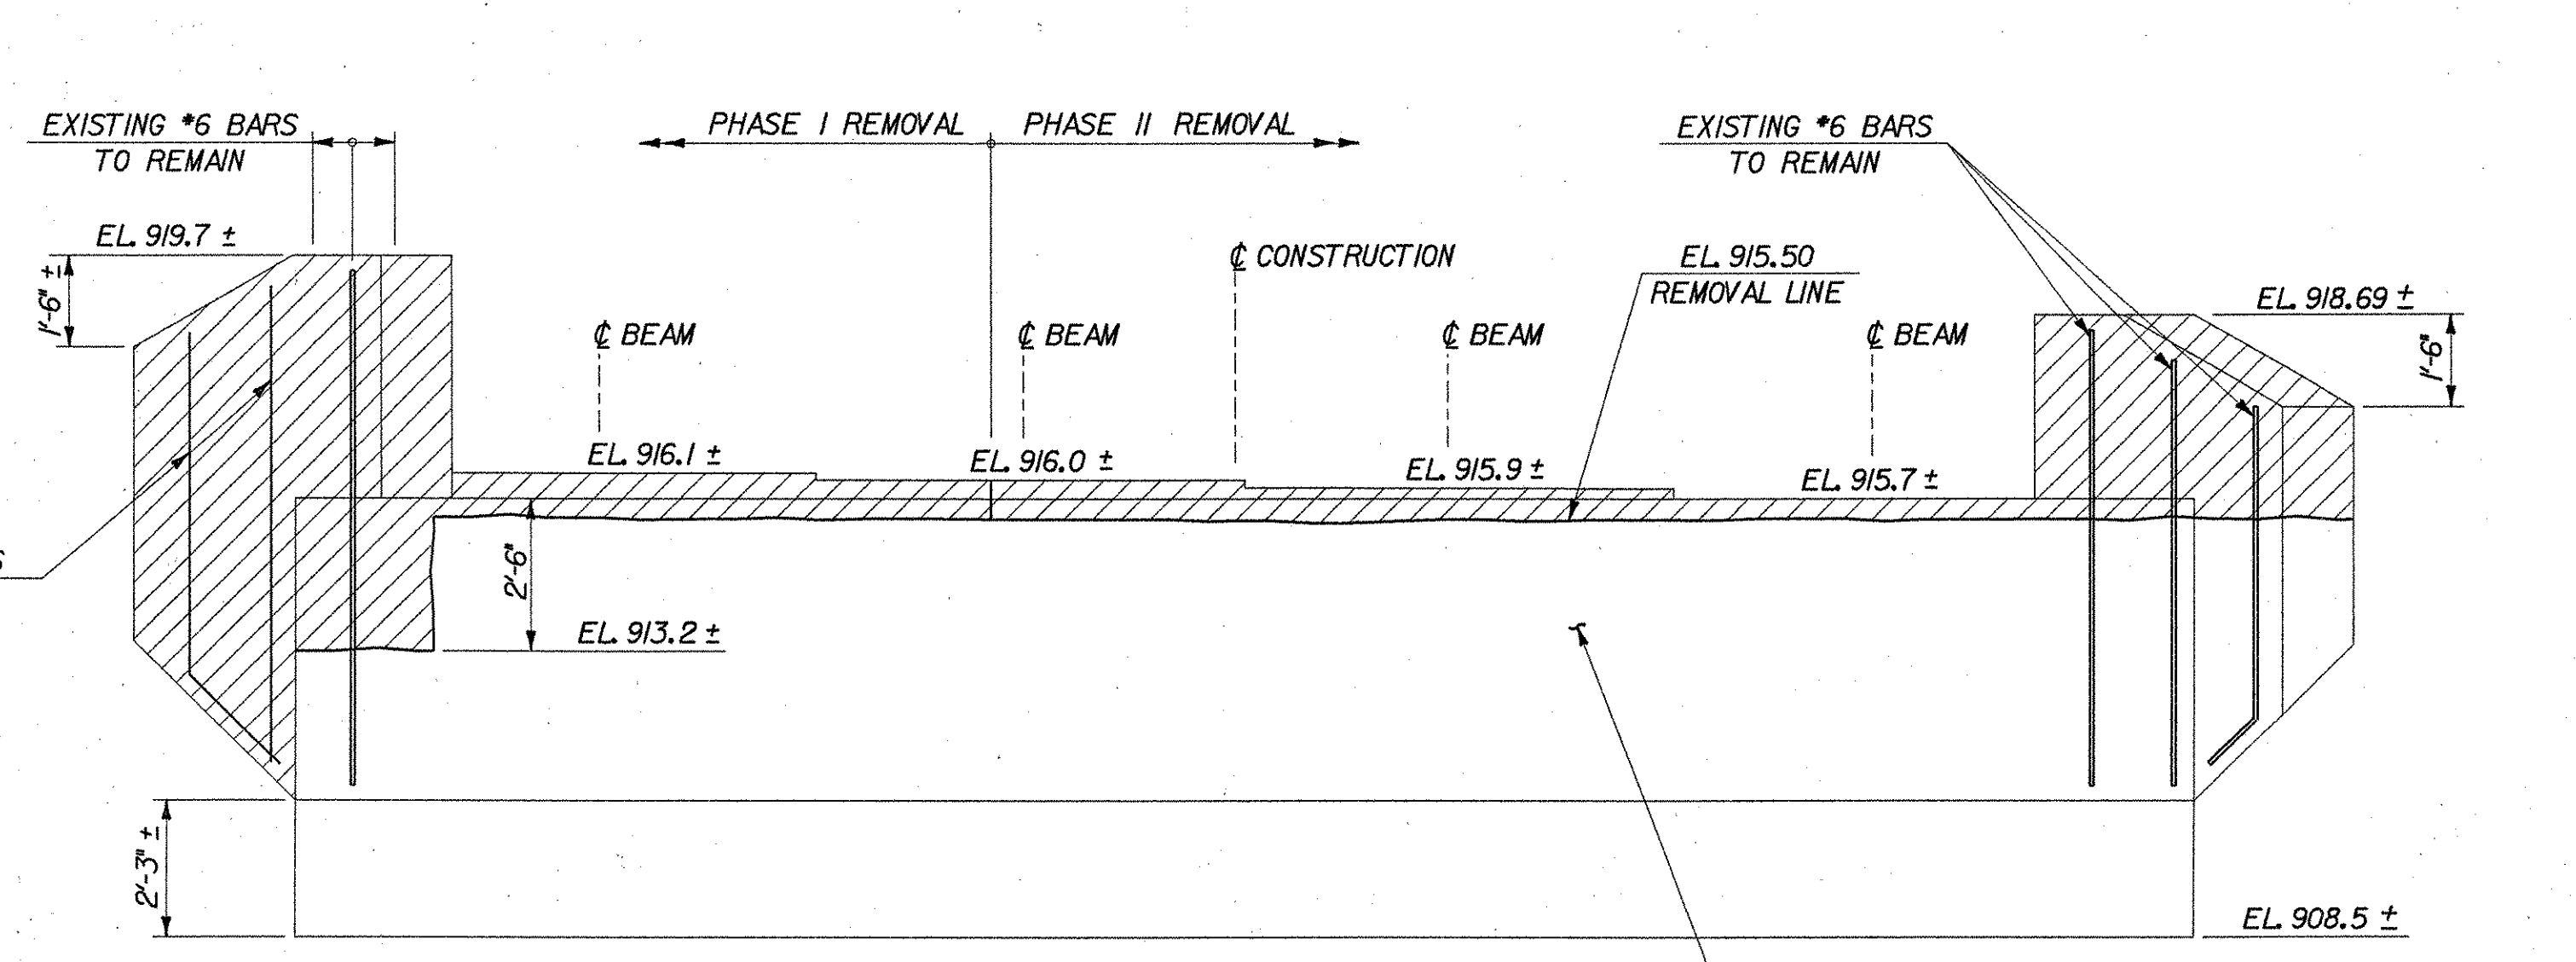


ELEVATION

ABUTMENT NO. 2 REMOVAL

SCALE: 3/8" = 1'-0"

NOTES
1. FOR REMOVAL NOTES, SEE SHEET 16.

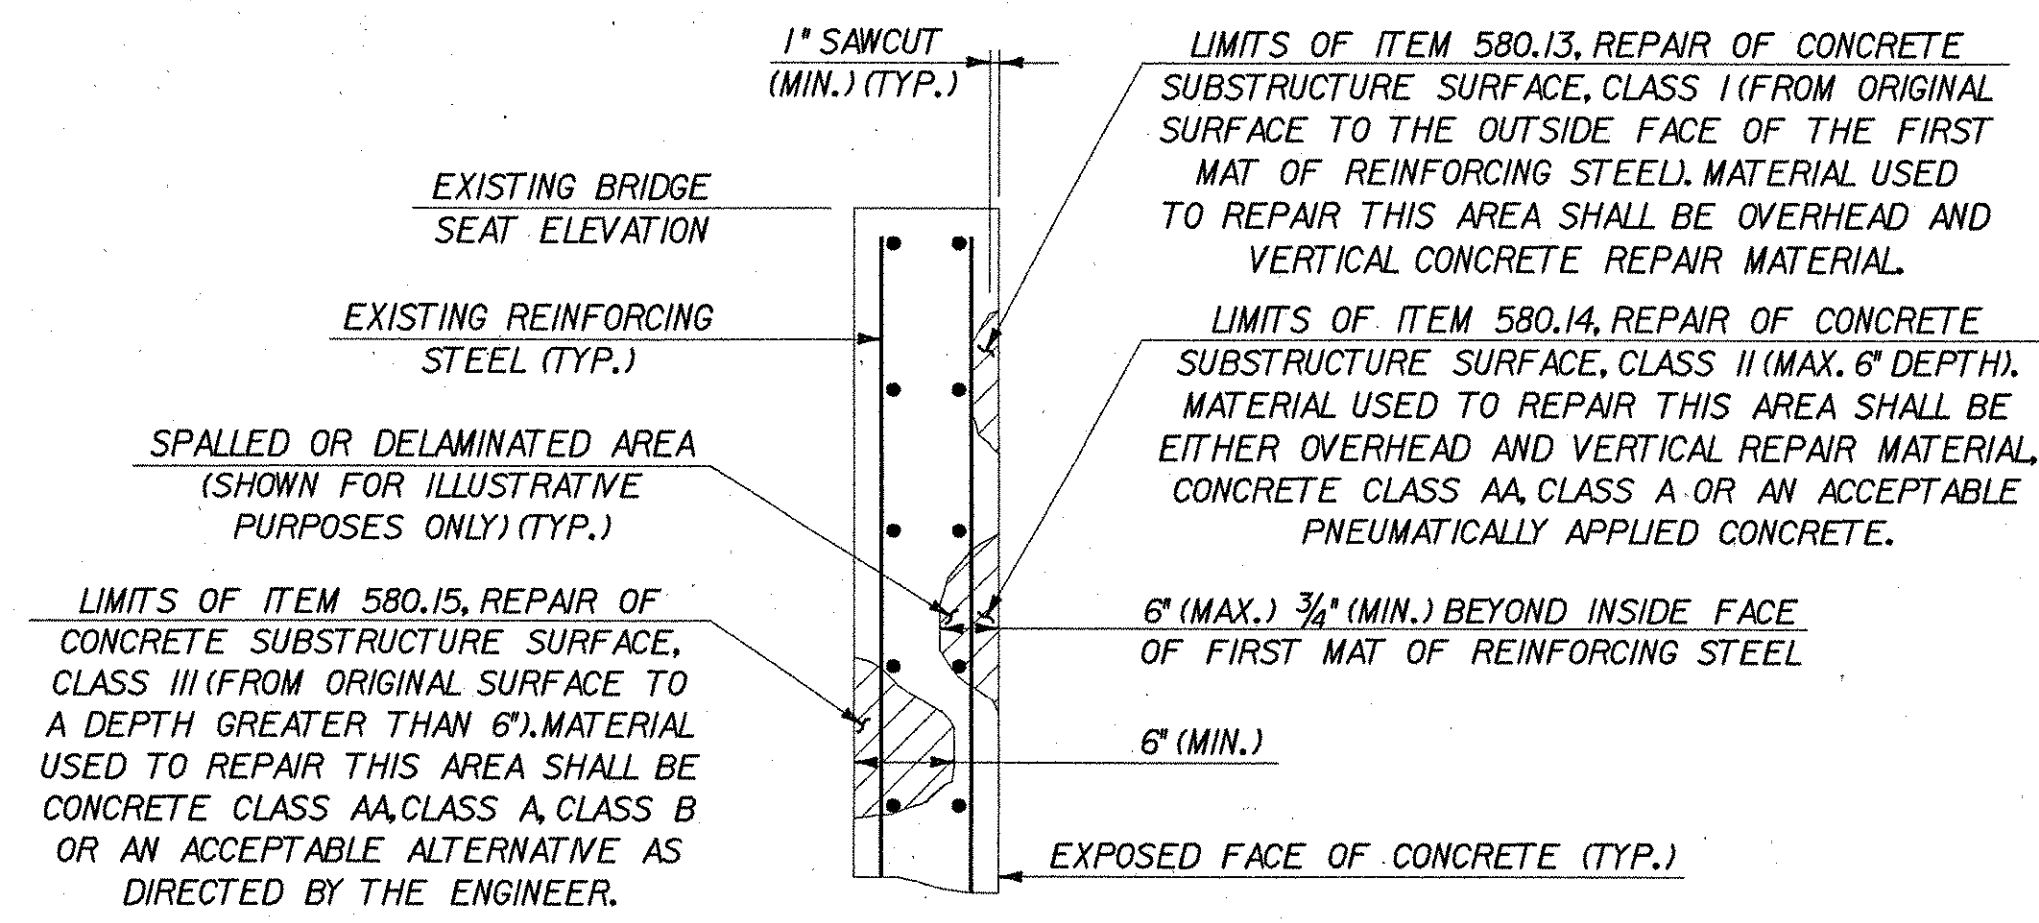

CONCRETE SUBSTRUCTURE REPAIR DETAIL

NOT TO SCALE

LEGEND
N.F. - NEAR FACE
F.F. - FAR FACE
E.F. - EACH FACE
▲ - CUT TO FIT IN FIELD
LIMITS OF CONCRETE REMOVAL

STATE OF VERMONT AGENCY OF TRANSPORTATION			
Town Of	WARREN	Bridge No.	7
Highway No.	TH 1	Log Sta.	
		Surv. Sta.	
BROOK ROAD OVER FREEMAN BROOK ABUTMENT REMOVAL DETAILS			
Designed By	S. DELUA	Drawn By	P. DUSTIN
Checked By	R. JOY	Bridge Design Supervisor	R. ROONEY
Date	02/07	Date	02/07
PROJECT	WARREN	PROJECT NO.	BHF 0188(7)
I.G.C. Info.	m\549107-Warren\BRIDGE\EV\In\2\276abldgn		
Bridge Sheet No.		Sheet	24 of 36



19-FEB-2007