




Profiles

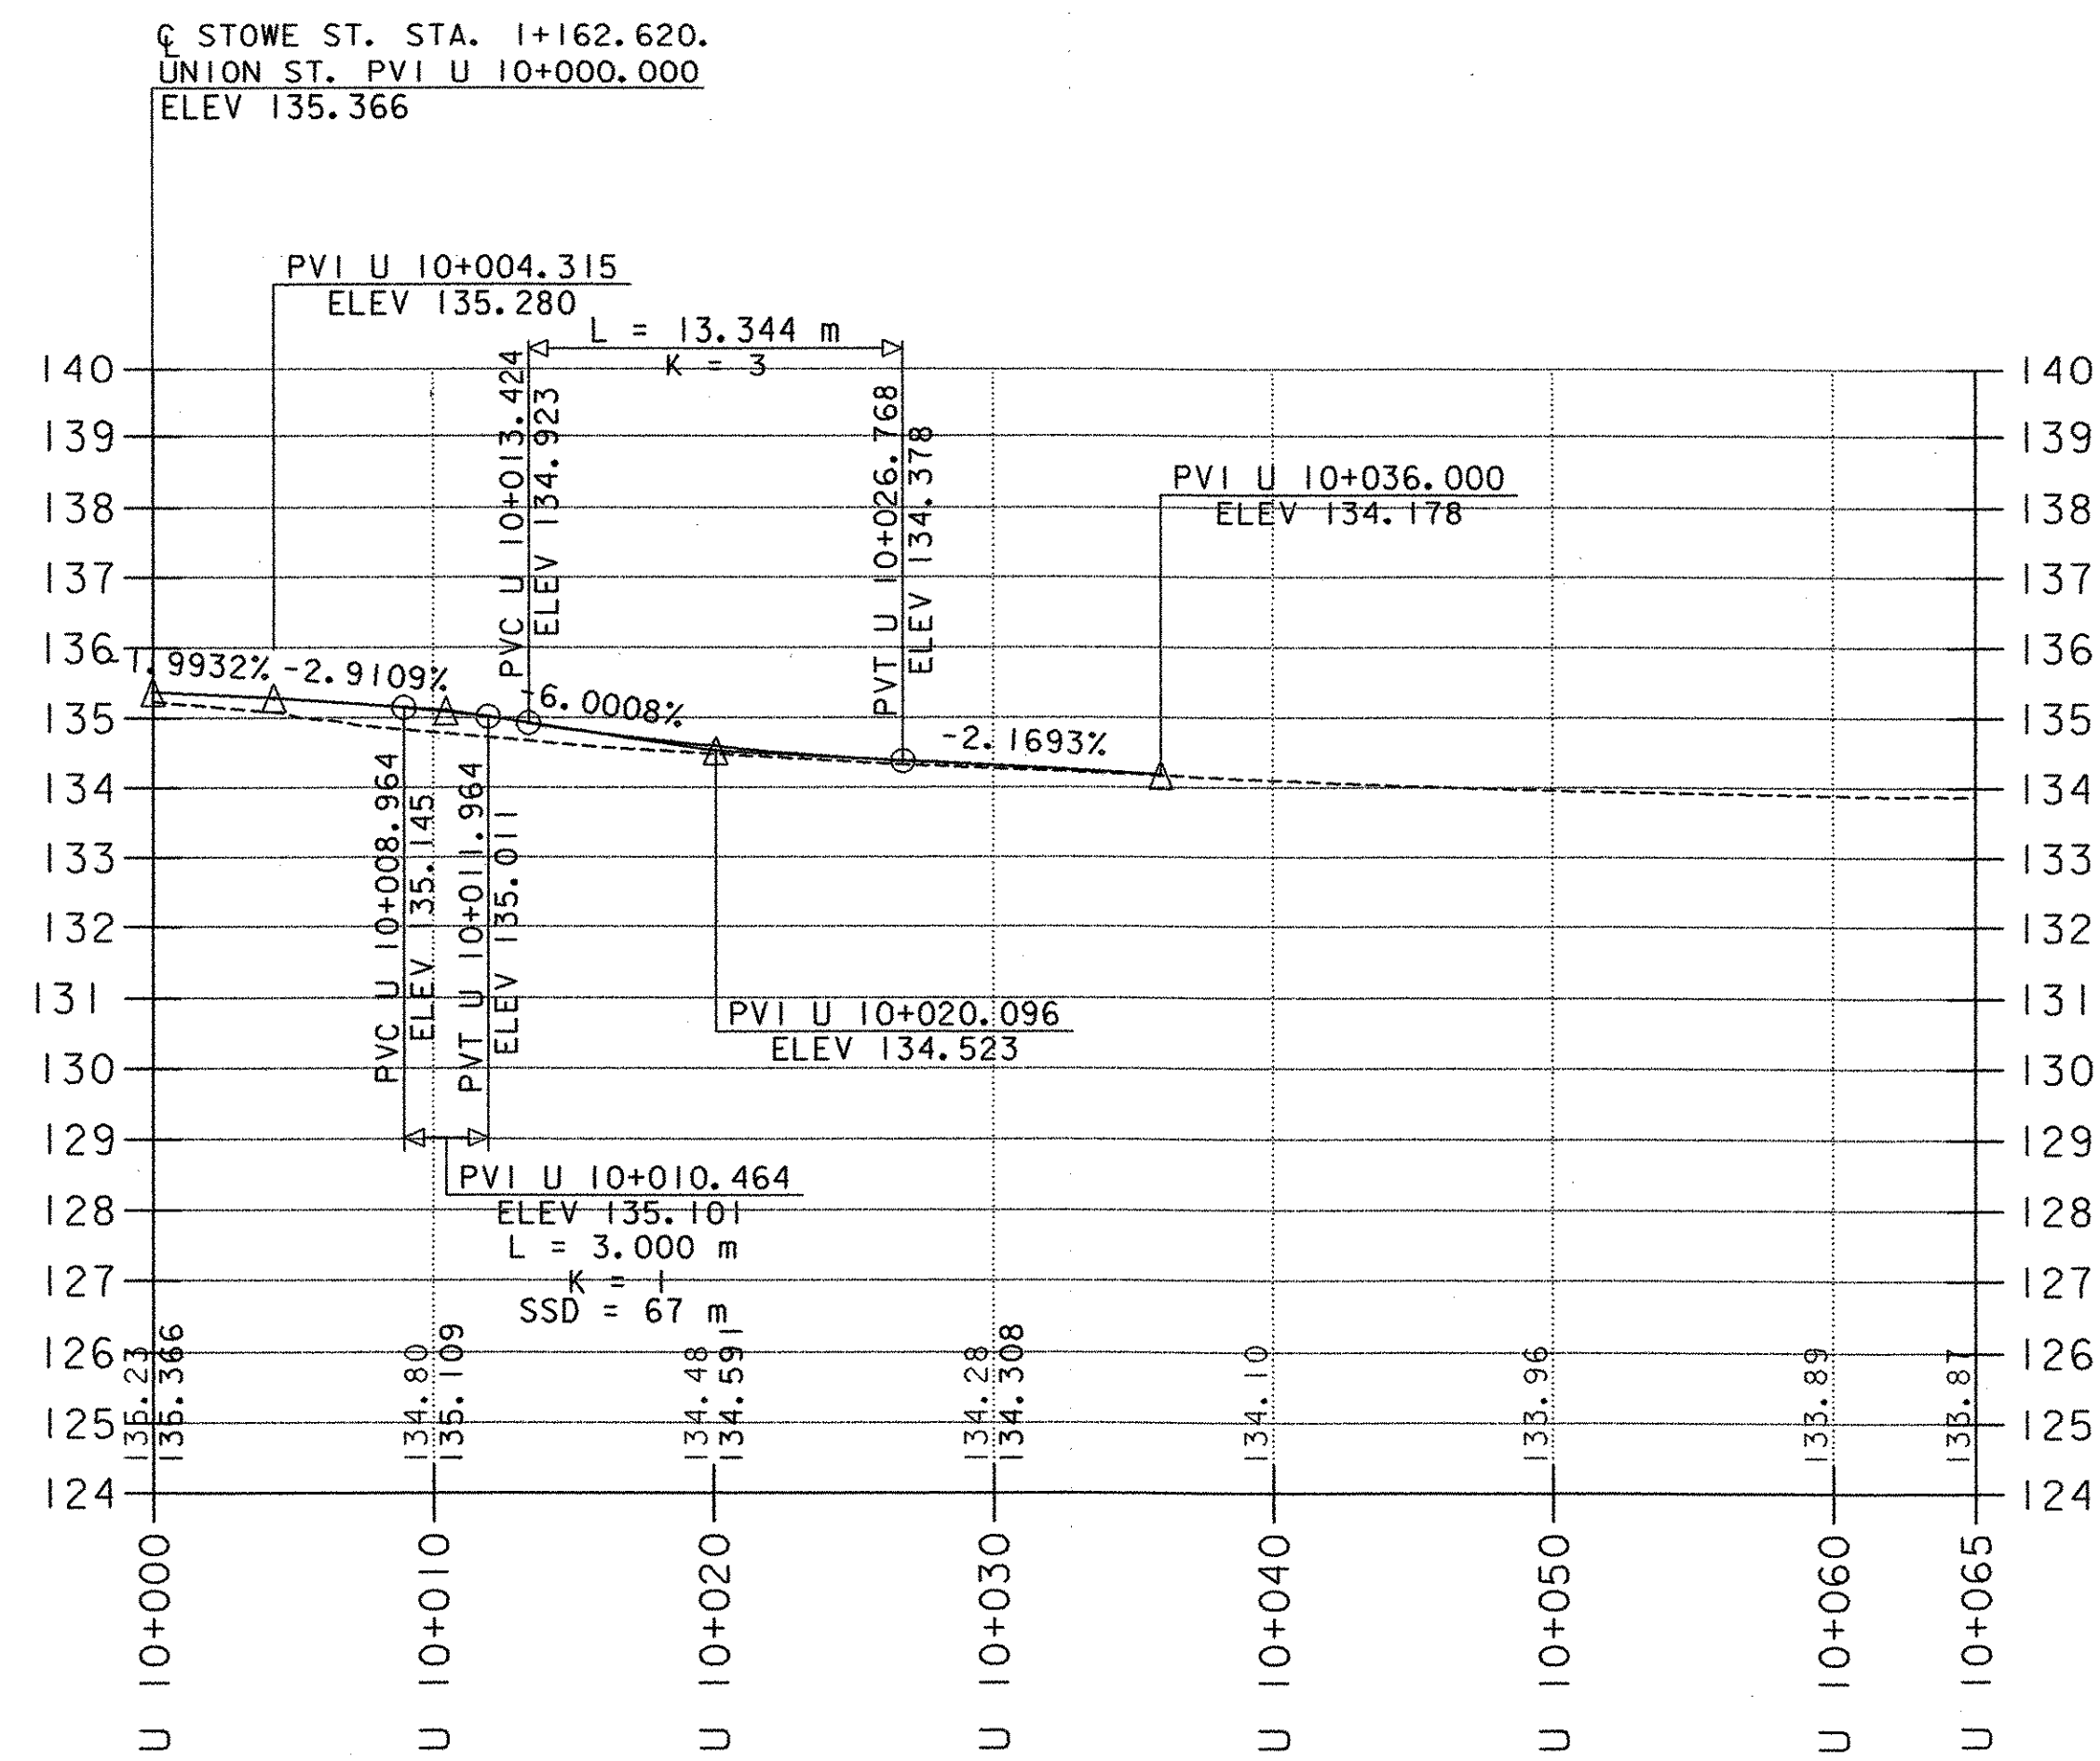


UNION STREET

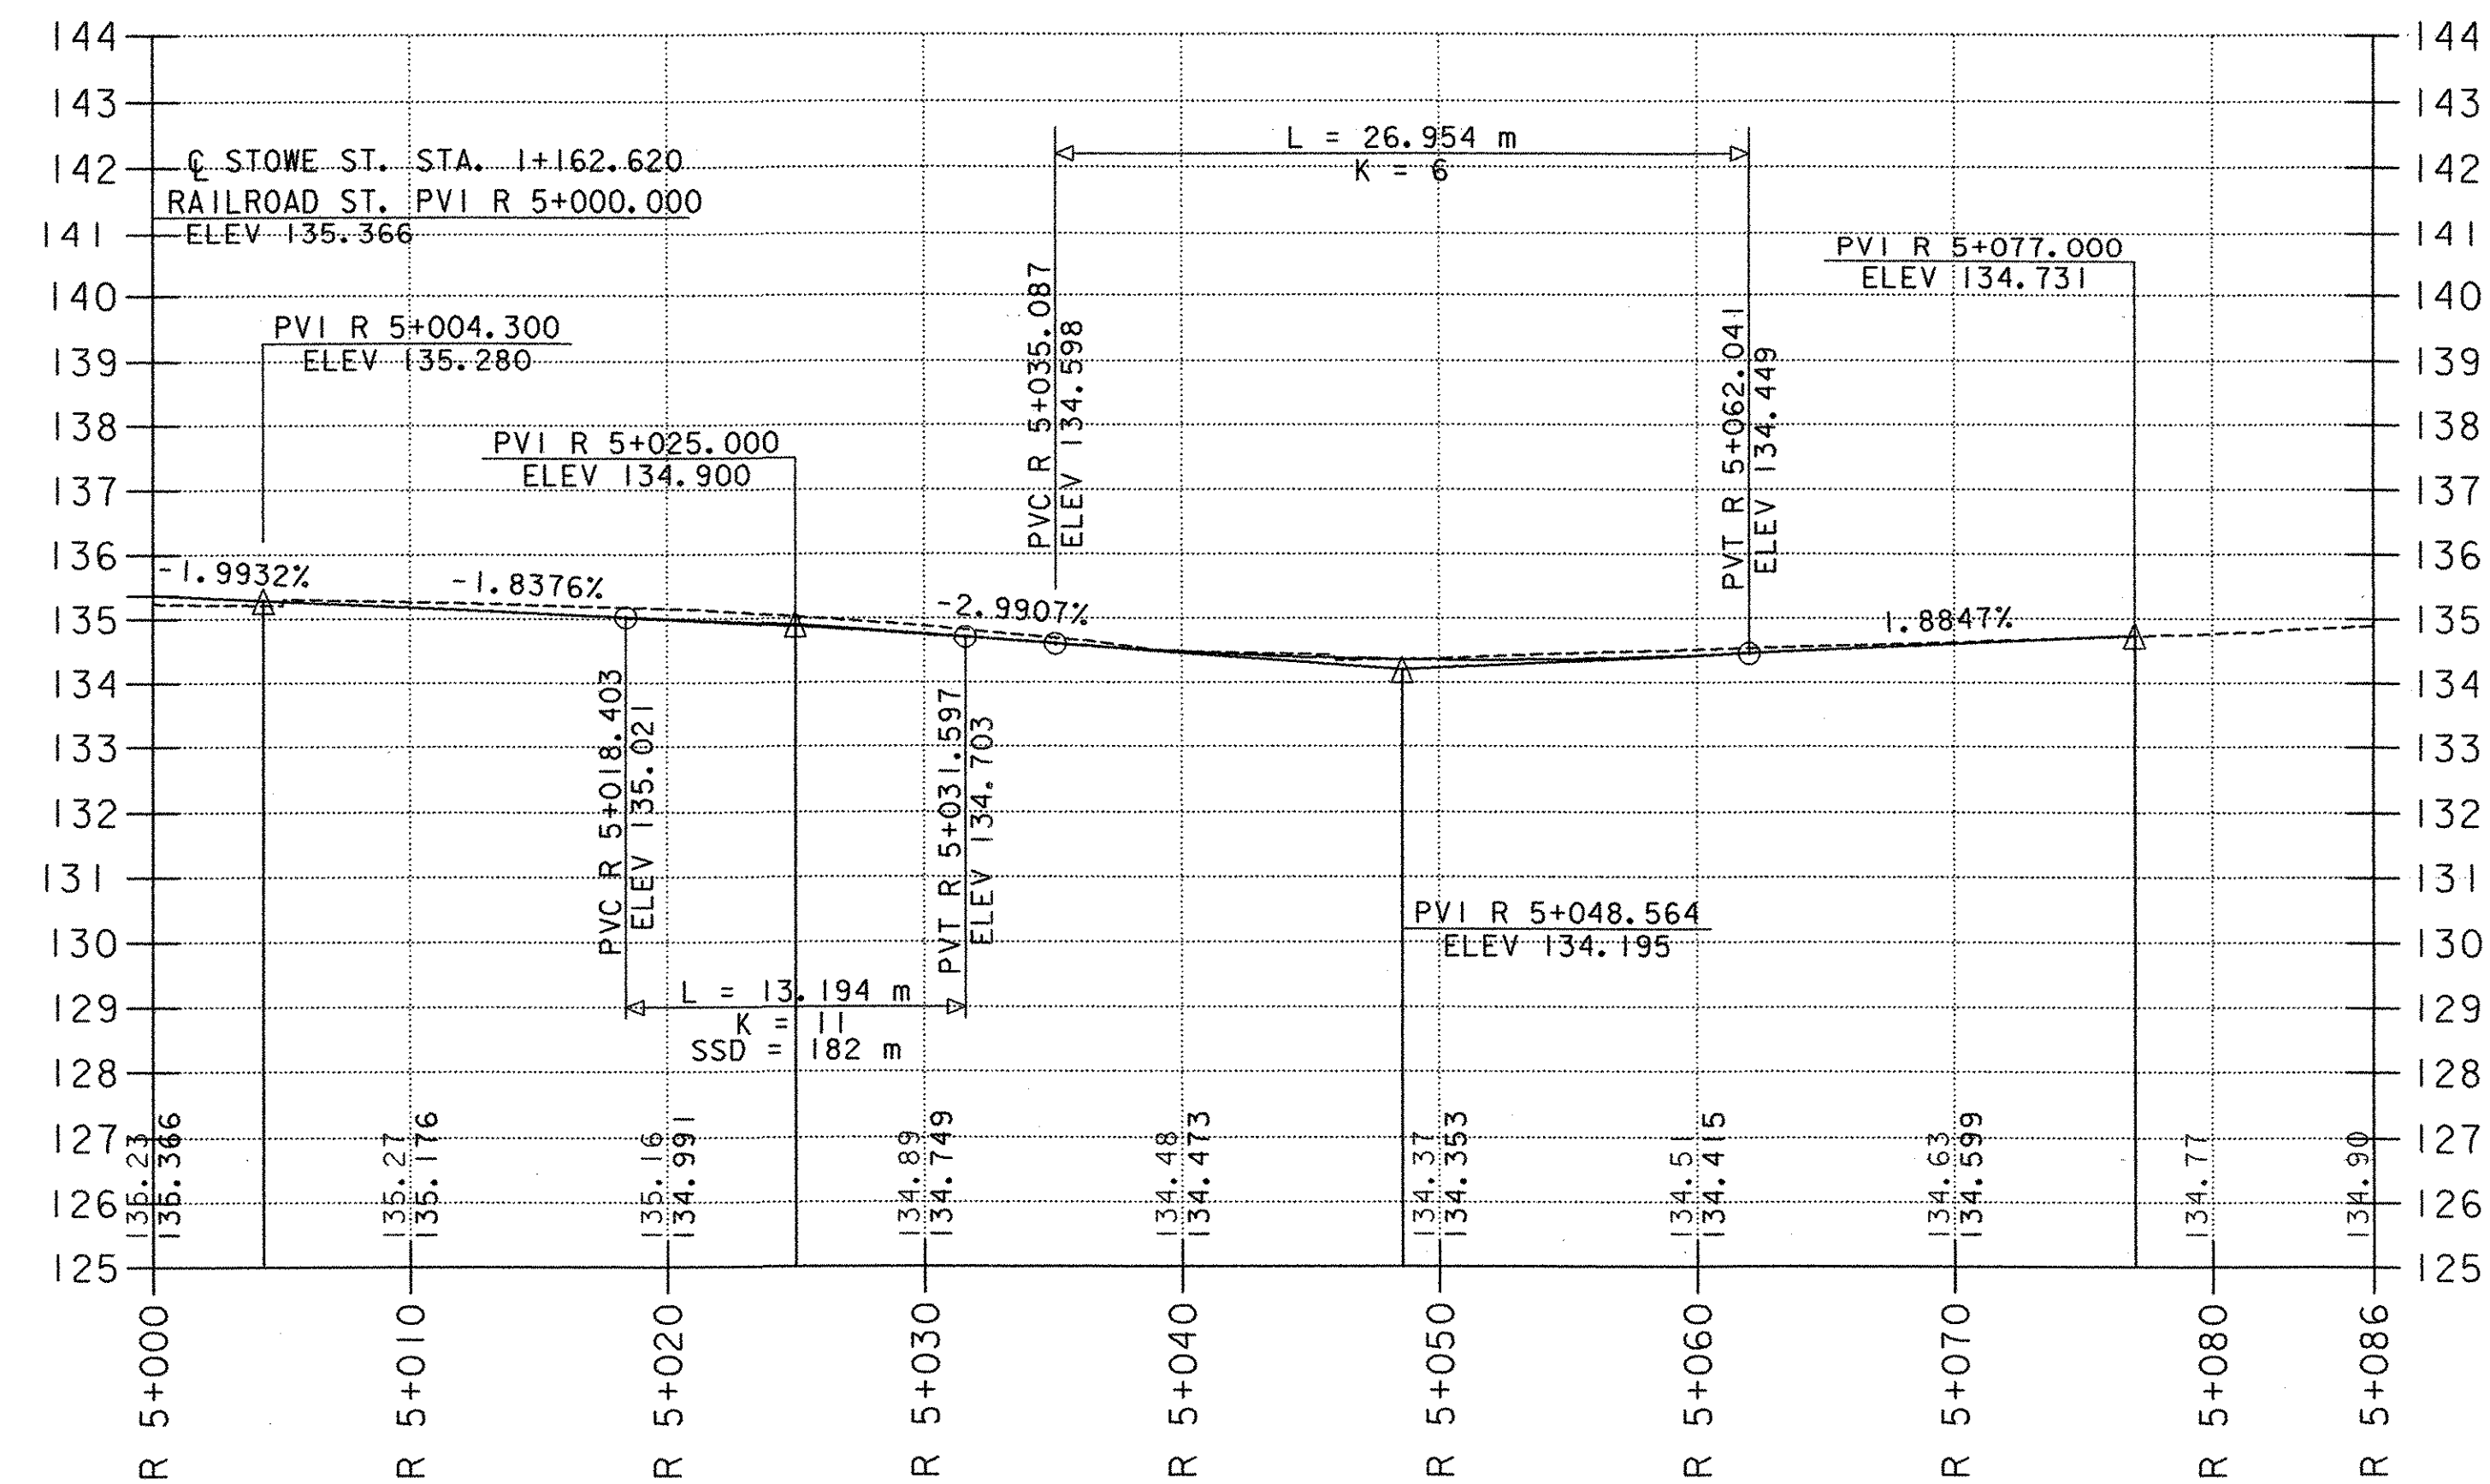

RELOCATED RAILROAD STREET

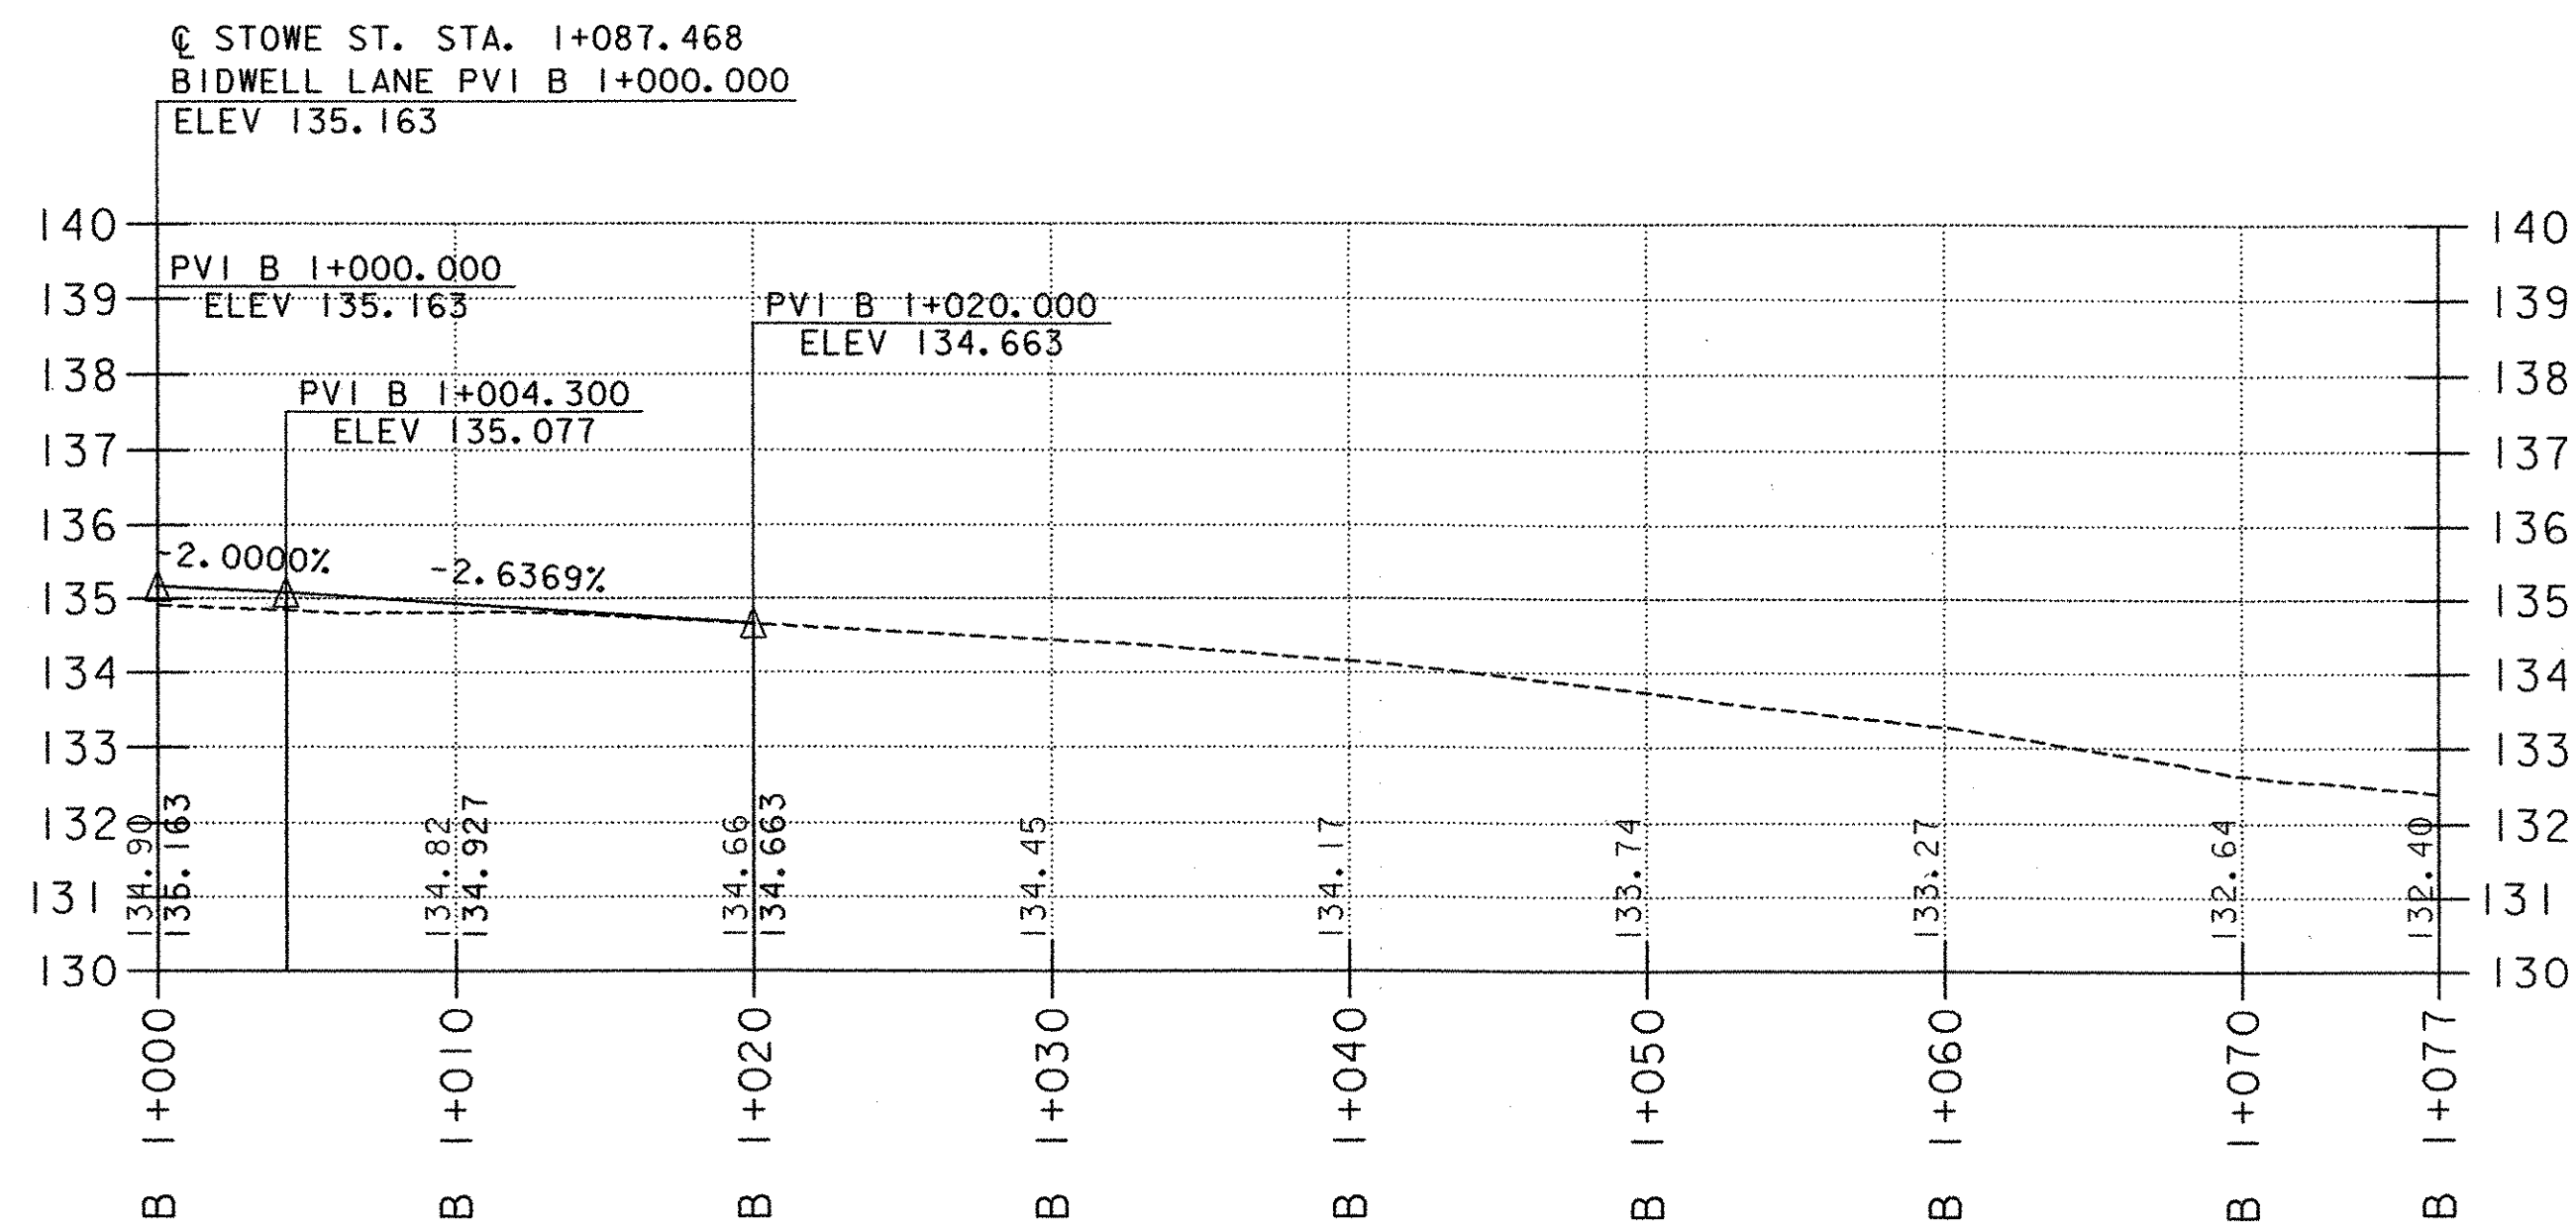

BIDWELL LANE

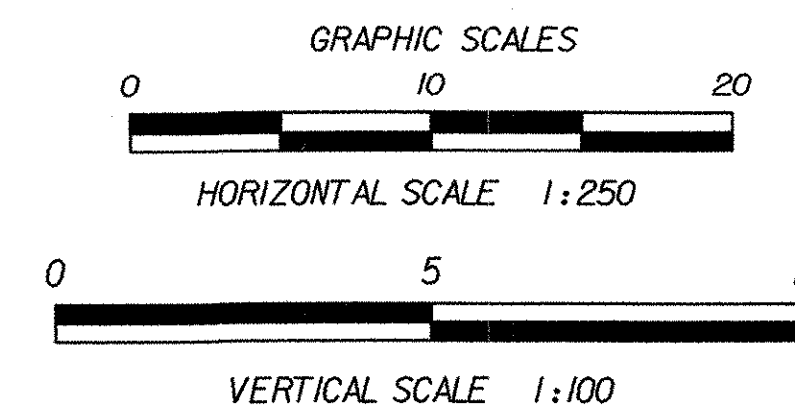

THIS SHEET FOR ROW USE ONLY

**DRAFT FINAL PLANS
FEBRUARY, 2003**

PROJECT NAME: WATERBURY
PROJECT NUMBER: BRO 1446(26)

FILE NAME: ... \ROW PROFILES.plt PLOT DATE: 03/10/2003
PROJECT LEADER: G EDWARDS/R GINGRAS DRAWN BY: R WALKER
DESIGNED BY: R WALKER CHECKED BY: R GINGRAS
SIDE STREET PROFILES R.O.W.SHEET 6 OF 12