




TOP OF FOOTING ABUT. #1 EL = 452.50

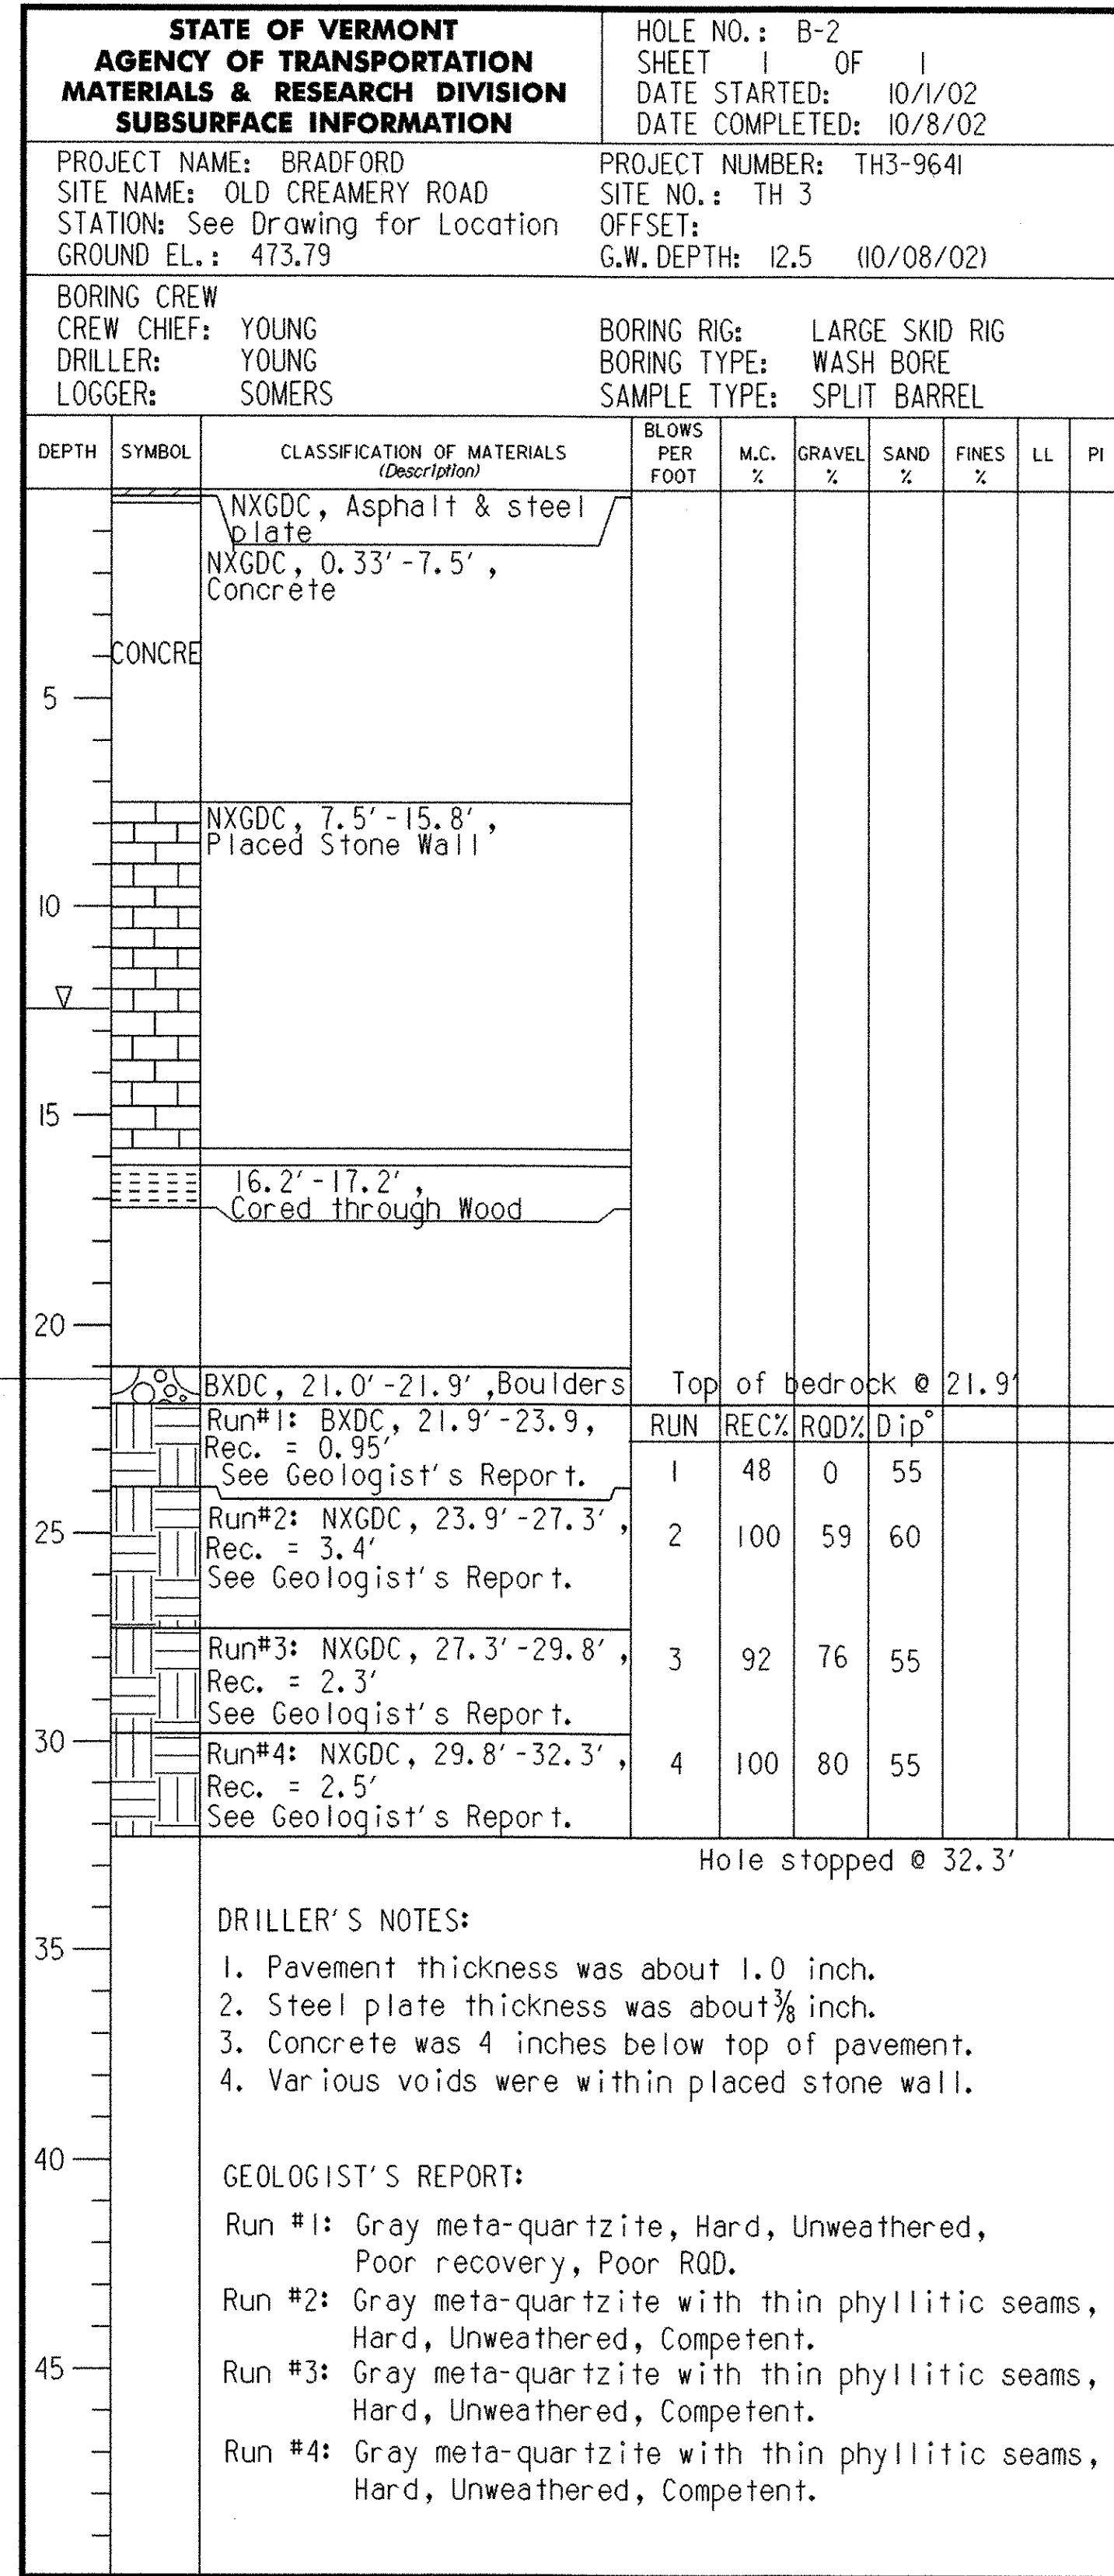

TOP OF FOOTING ABUT. #1 EL = 452.50

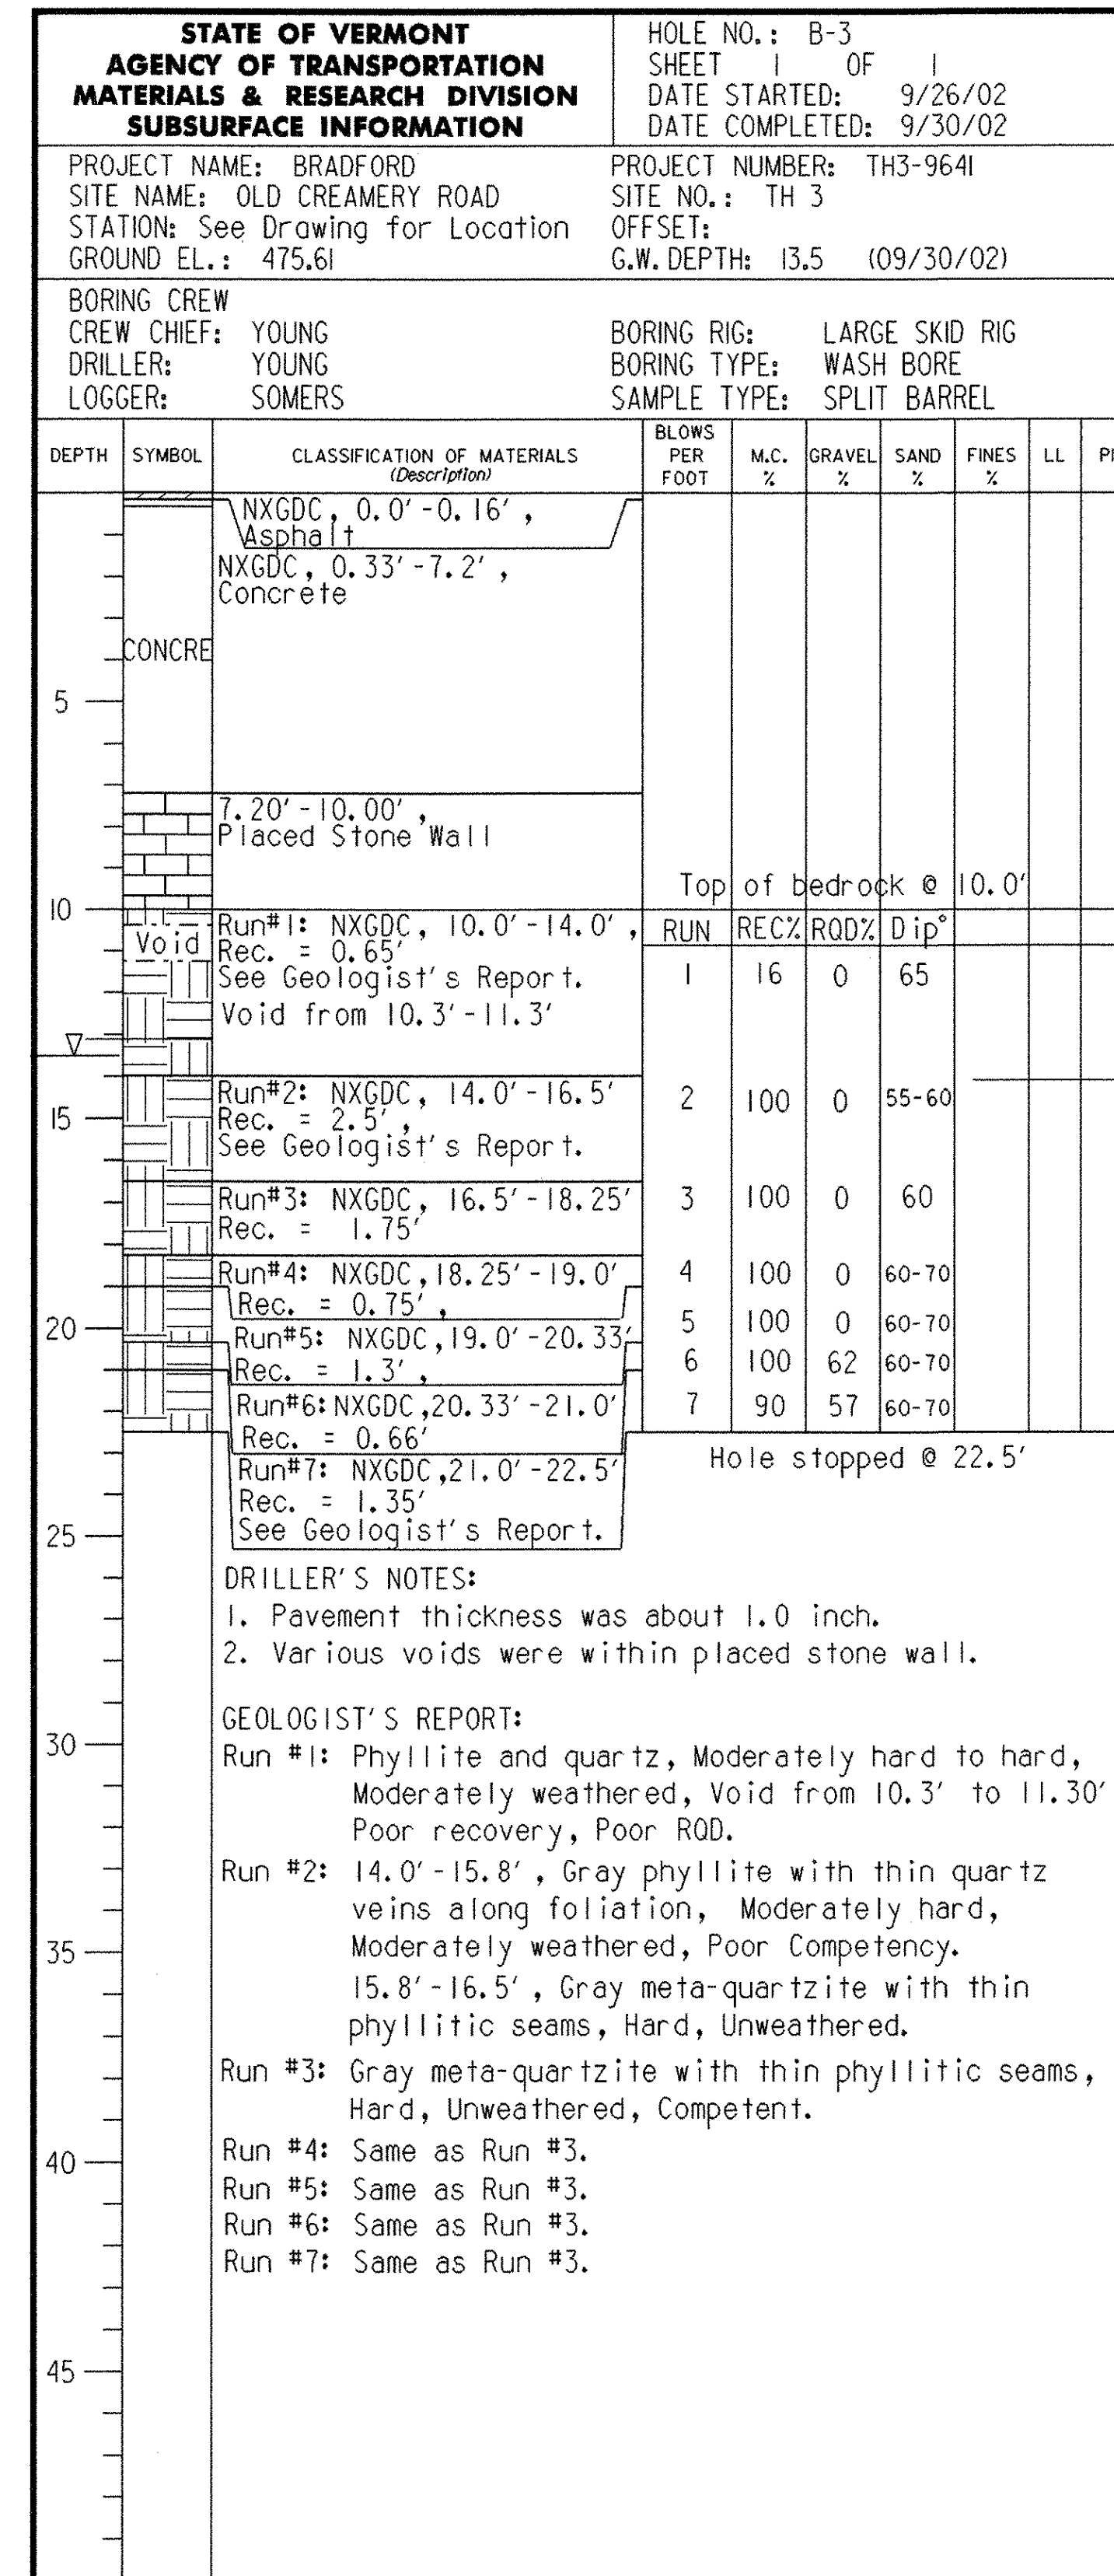

TOP OF FOOTING ABUT. #2 EL = 461.50

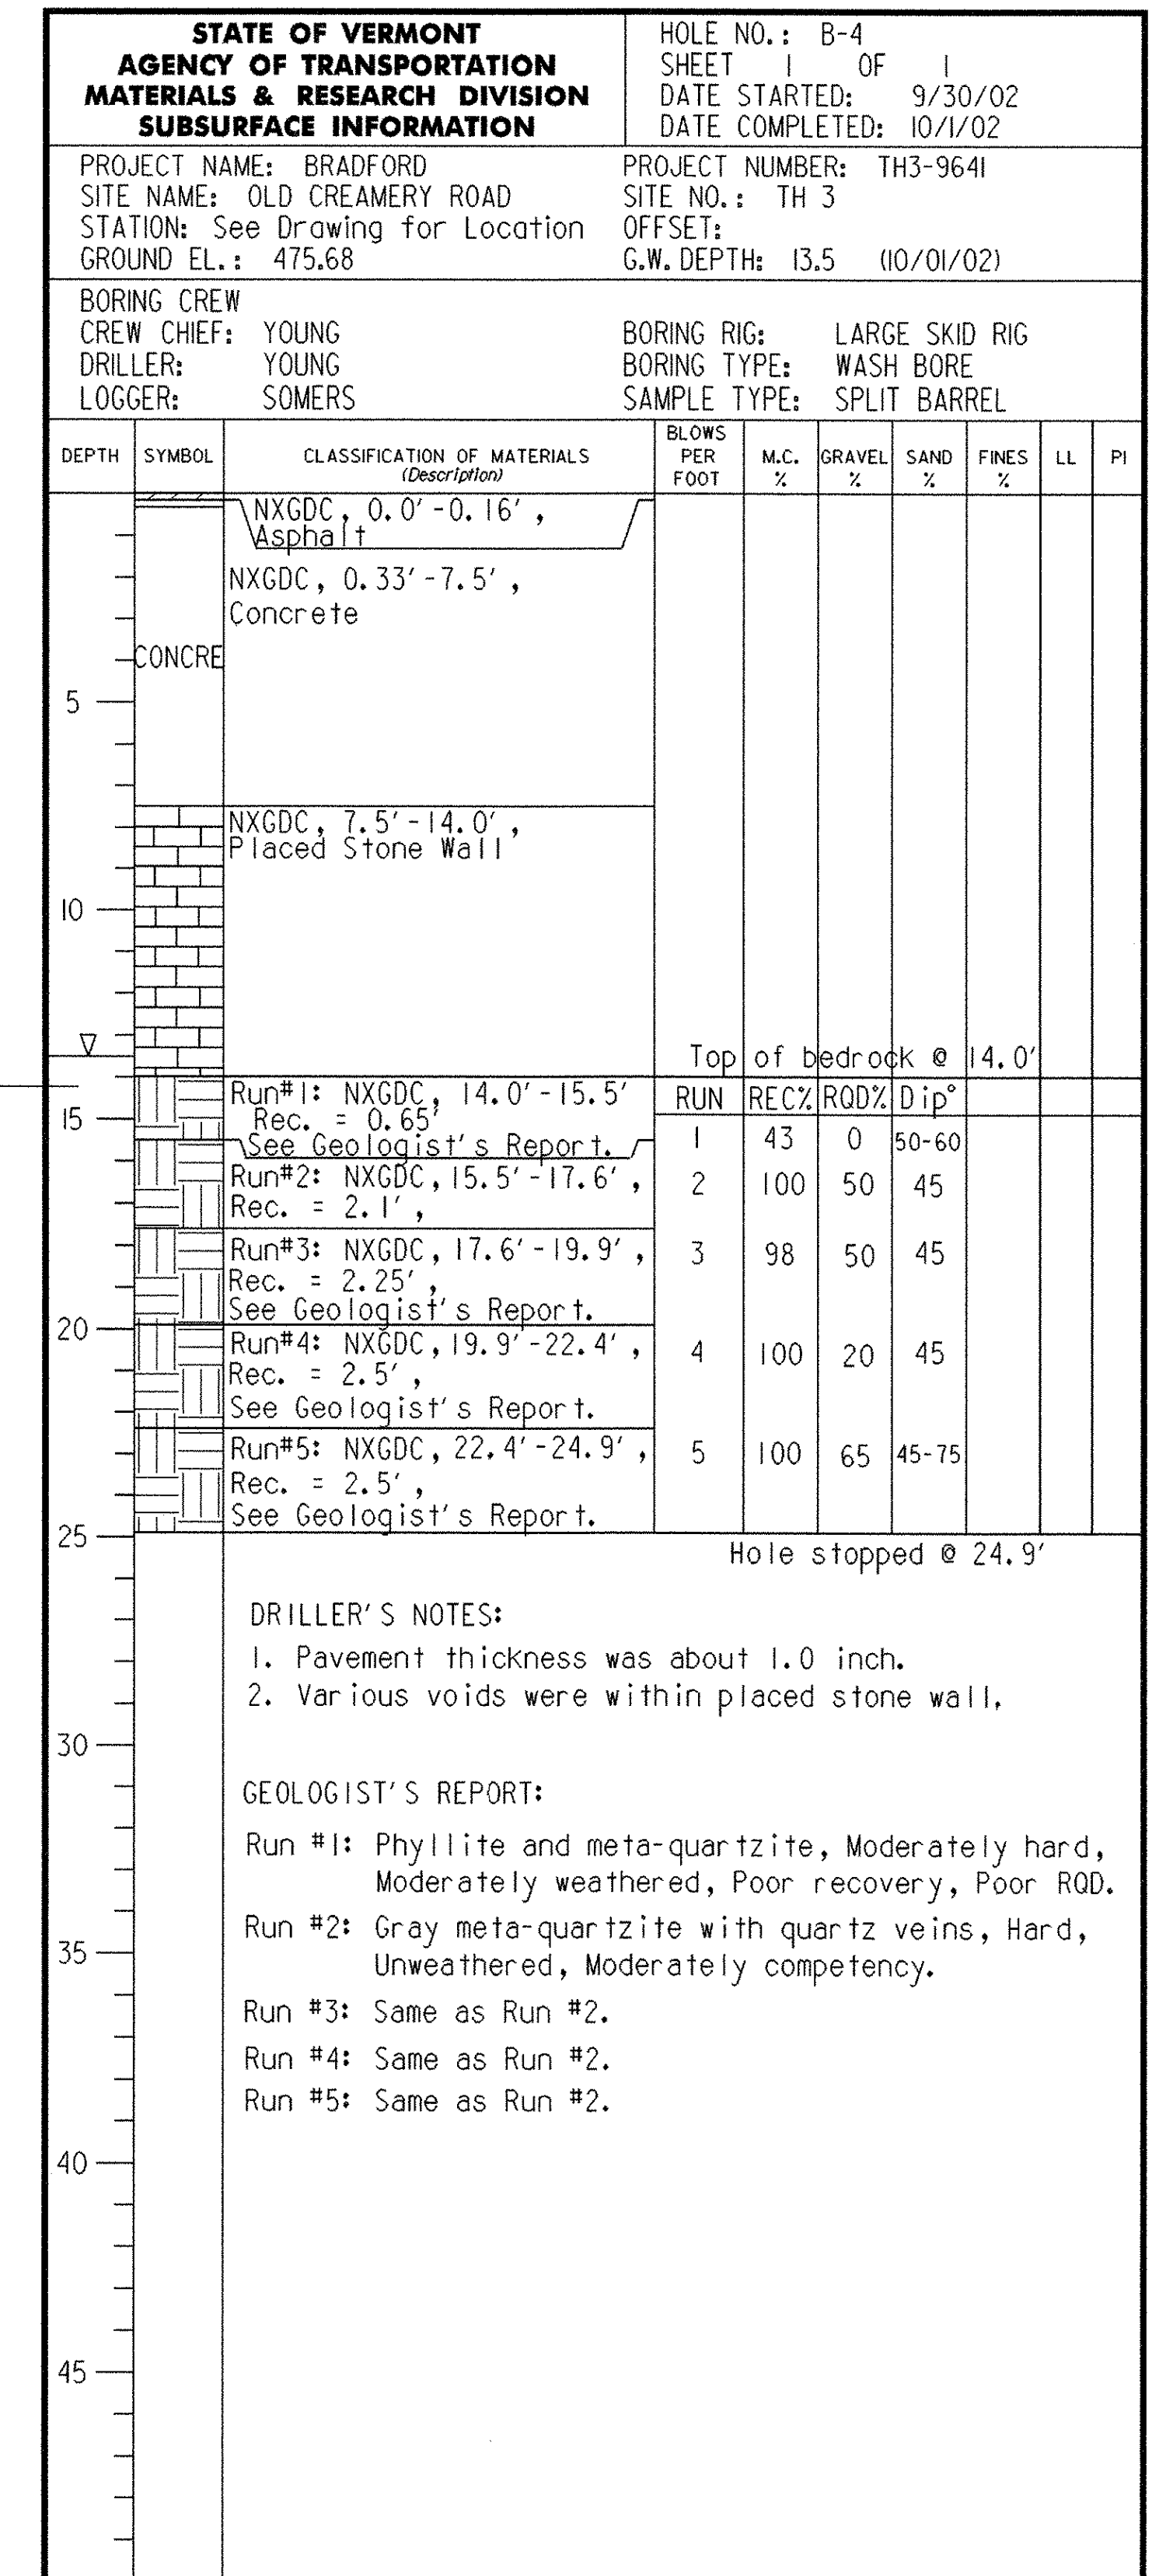

SURVEYED BY: R. GILMAN DATE: 11/00  
 DRAWN BY: J. TOUCHETTE DATE: 10/02  
 SQUAD LEADER: C. C. BENDA  
 DESIGN FILE NO.: /M&R/96J286/mj286bor.dgn  
 IPARM FILE: s96j286bor2.i DATE PLOTTED: 22-NOV-2006  
 PROJ. NAME: BRADFORD  
 PROJ. NO.: STP 1447 (28)  
 SHEET 13 OF 63 SHEETS