


NOTES: REFER TO "THE VERMONT STANDARDS & SPECIFICATIONS FOR EROSION PREVENTION & SEDIMENT CONTROL -2006-" FROM THE VT AGENCY OF NATURAL RESOURCES FOR ADDITIONAL GUIDANCE.

THIS ITEM SHALL BE PAID FOR UNDER ITEM
653.20 TEMPORARY EROSION MATTING OR
653.21 PERMANENT EROSION MATTING

REVISIONS		
MARCH 8, 2007	JMF	
APRIL 16, 2007	WHF	

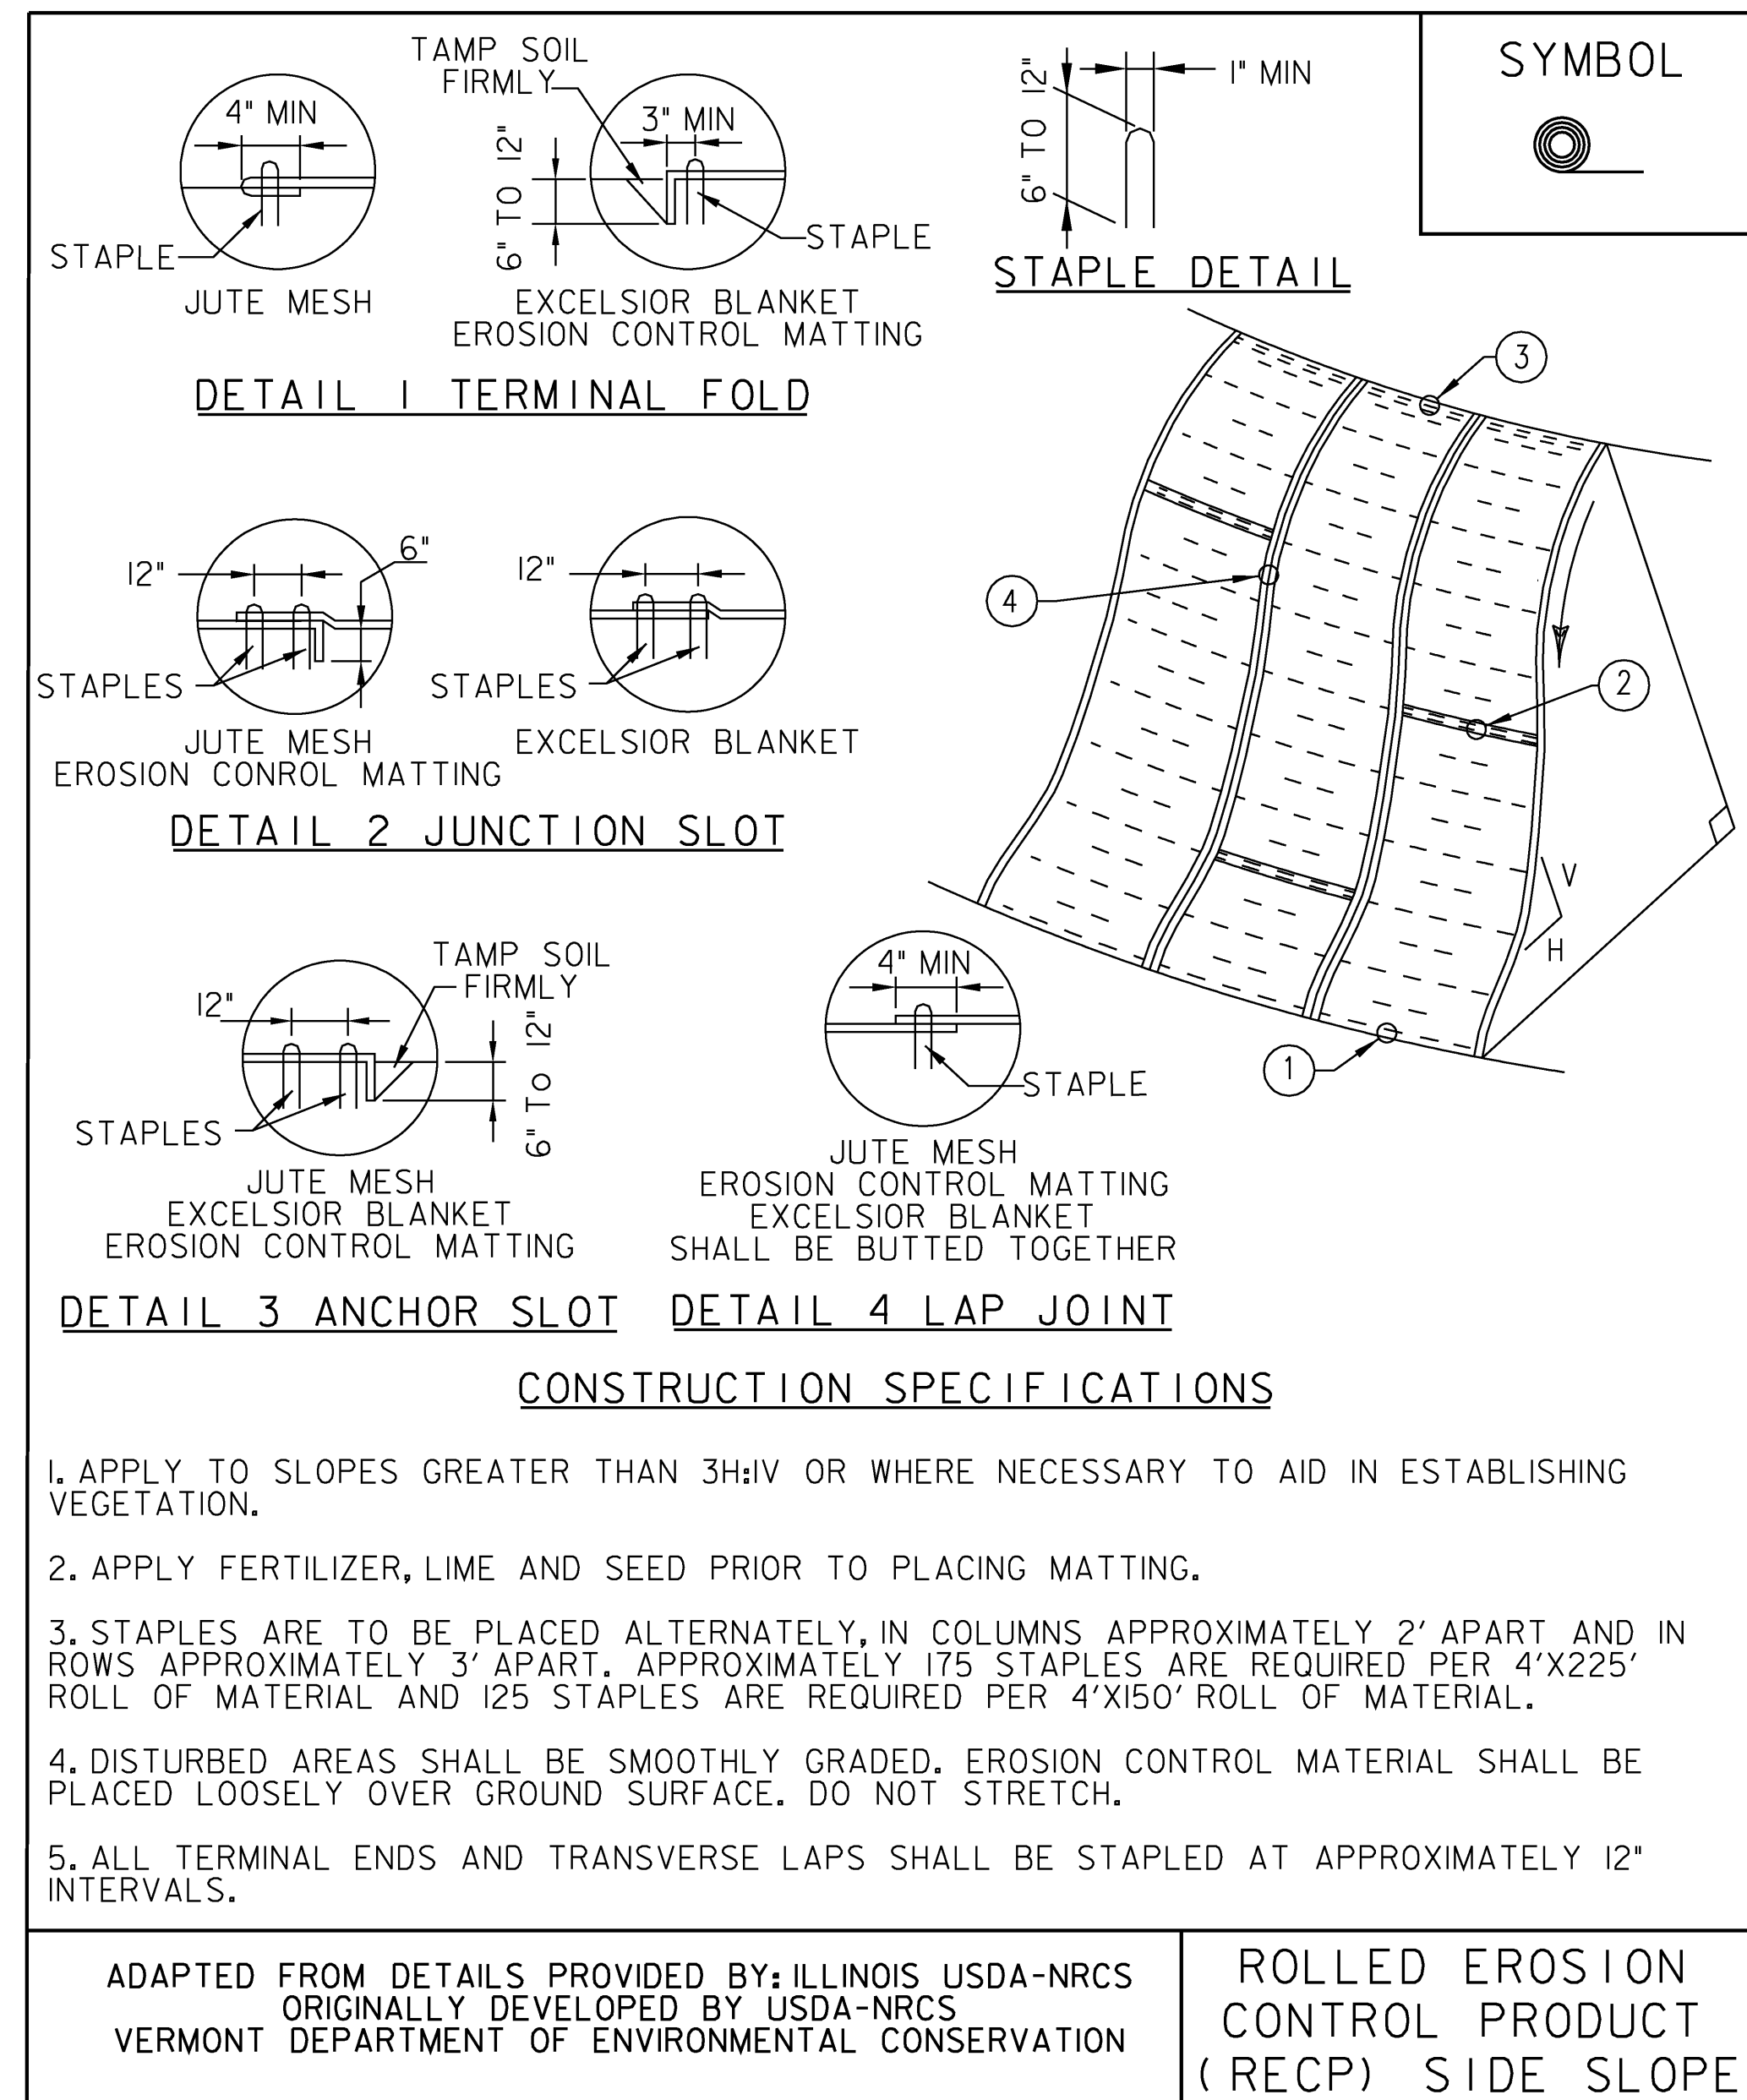

NOTES: REFER TO "THE VERMONT STANDARDS & SPECIFICATIONS FOR EROSION PREVENTION & SEDIMENT CONTROL -2006-" FROM THE VT AGENCY OF NATURAL RESOURCES FOR ADDITIONAL GUIDANCE.

THIS ITEM SHALL BE PAID FOR UNDER ITEM
653.20 TEMPORARY EROSION MATTING OR
653.21 PERMANENT EROSION MATTING

NEW	
APRIL 16, 2007	WHF
REVISIONS	

MODEL	
det2	
HTA PROJECT NO.	904214

PROJECT NAME:	MONTGOMERY	PLOT DATE:	8/1/2008
PROJECT NUMBER:	BHO 1448(23)	DRAWN BY:	J.B.McQUAID
FILE NAME:	Z96J302notesero3.dgn	DESIGNED BY:	J.BICJA
PROJECT LEADER:	J.H.WEAVER	CHECKED BY:	S.T.JAMES
EPSC DETAIL SHEET (2 OF 2)		SHEET 21 OF 54	

Hoyle, Tanner & Associates, Inc.