



11+50


BEGIN TEMP. BRIDGE
STA. 11+48.29±

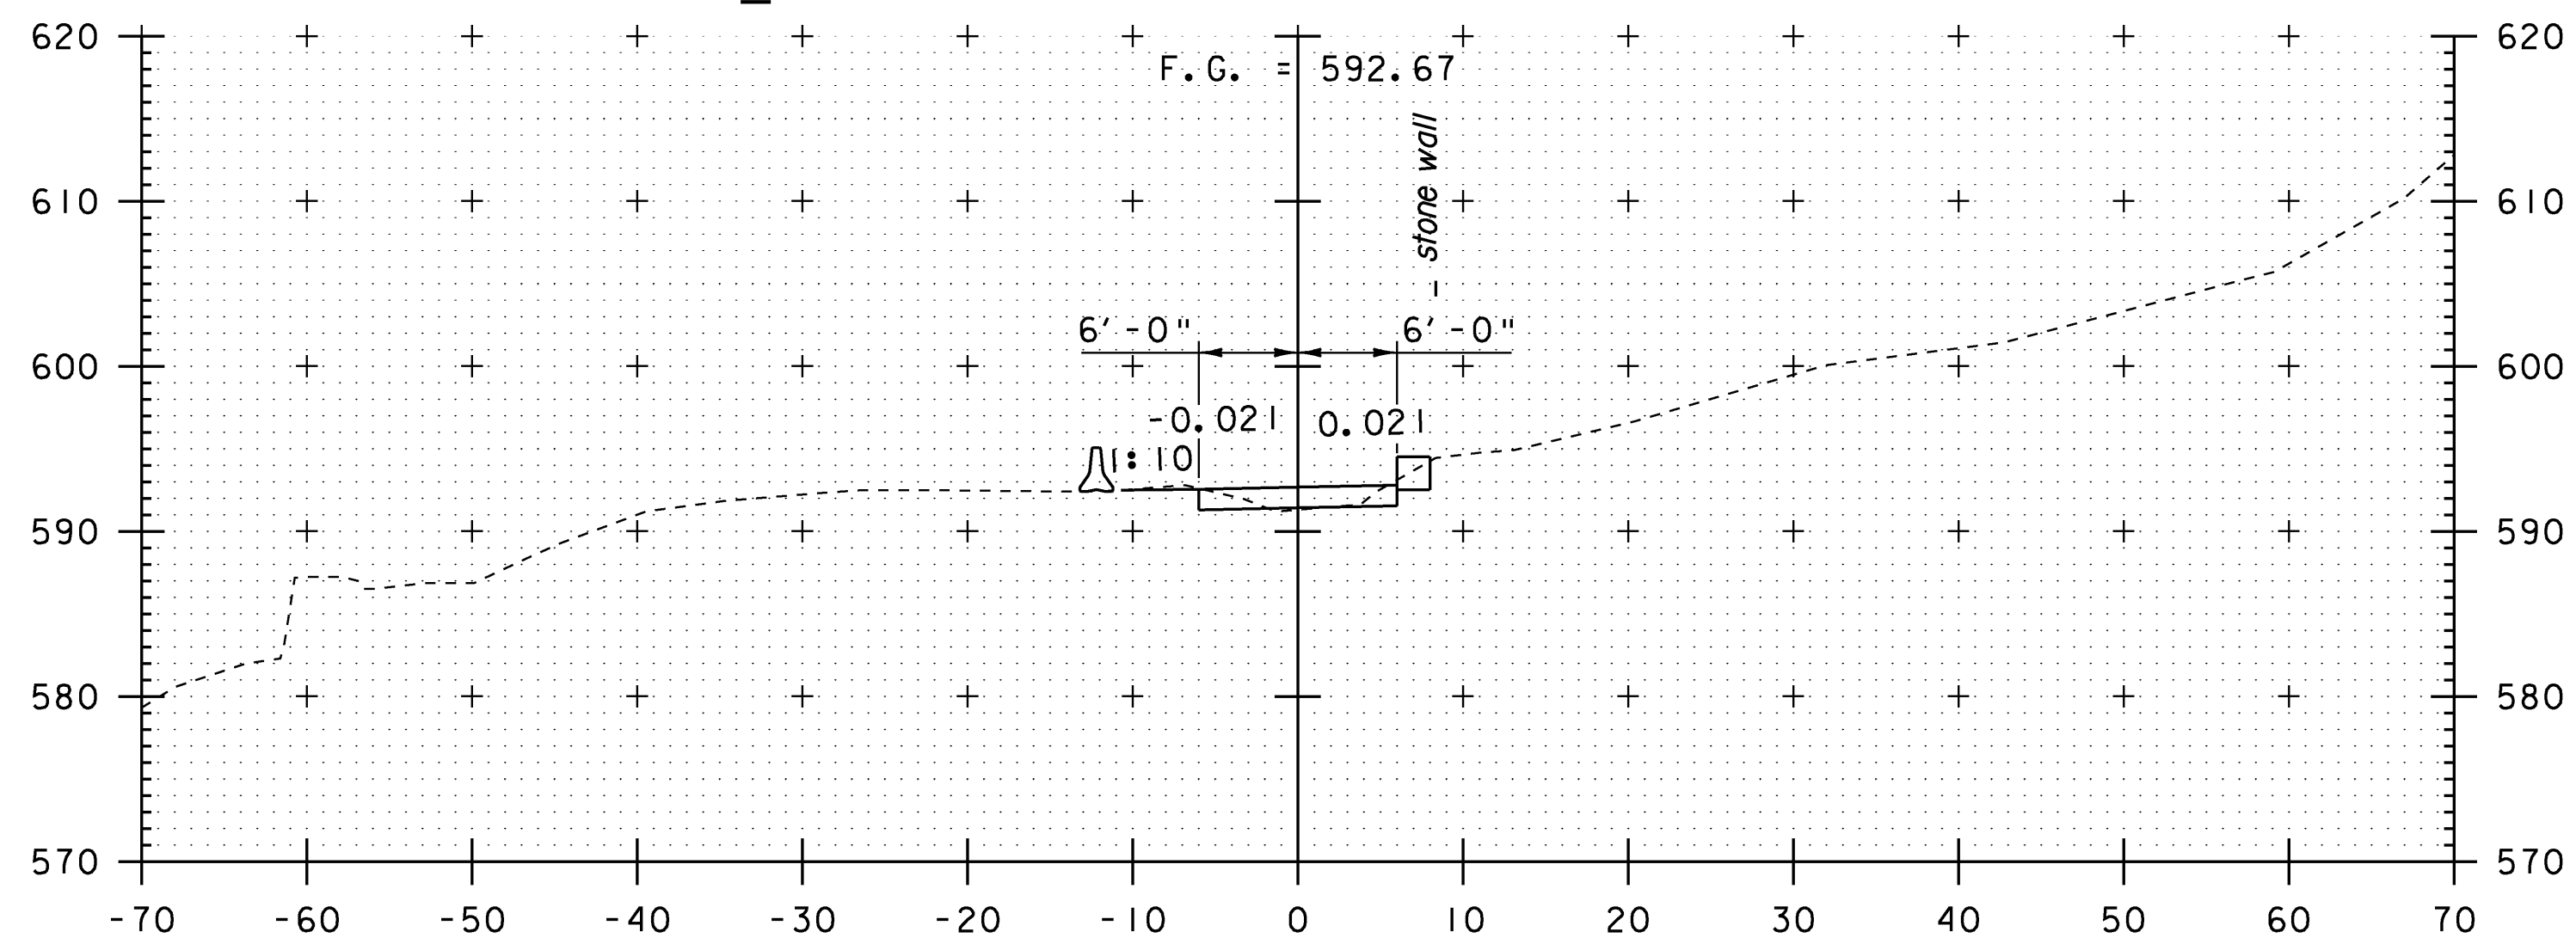

11+25

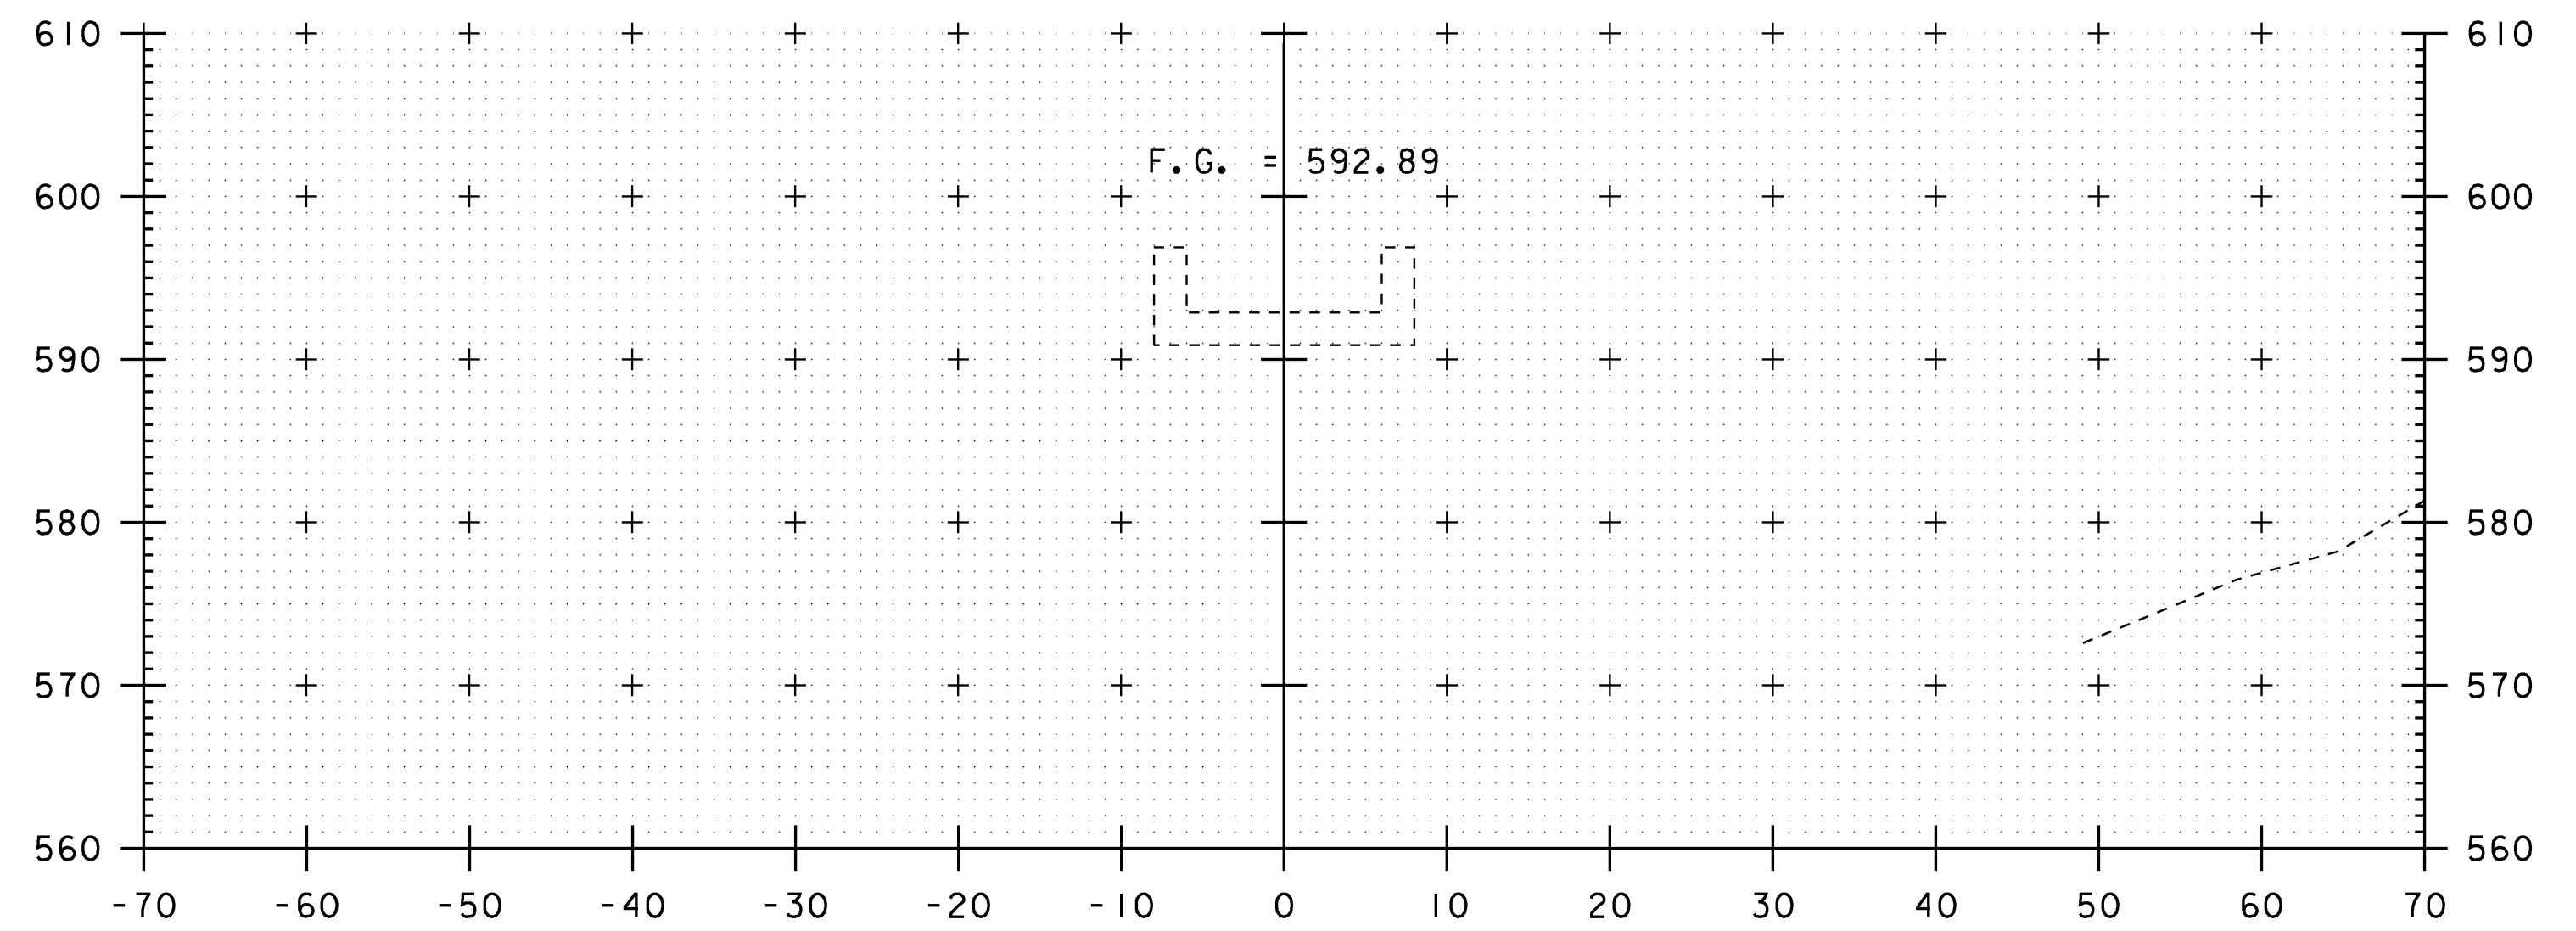

12+00

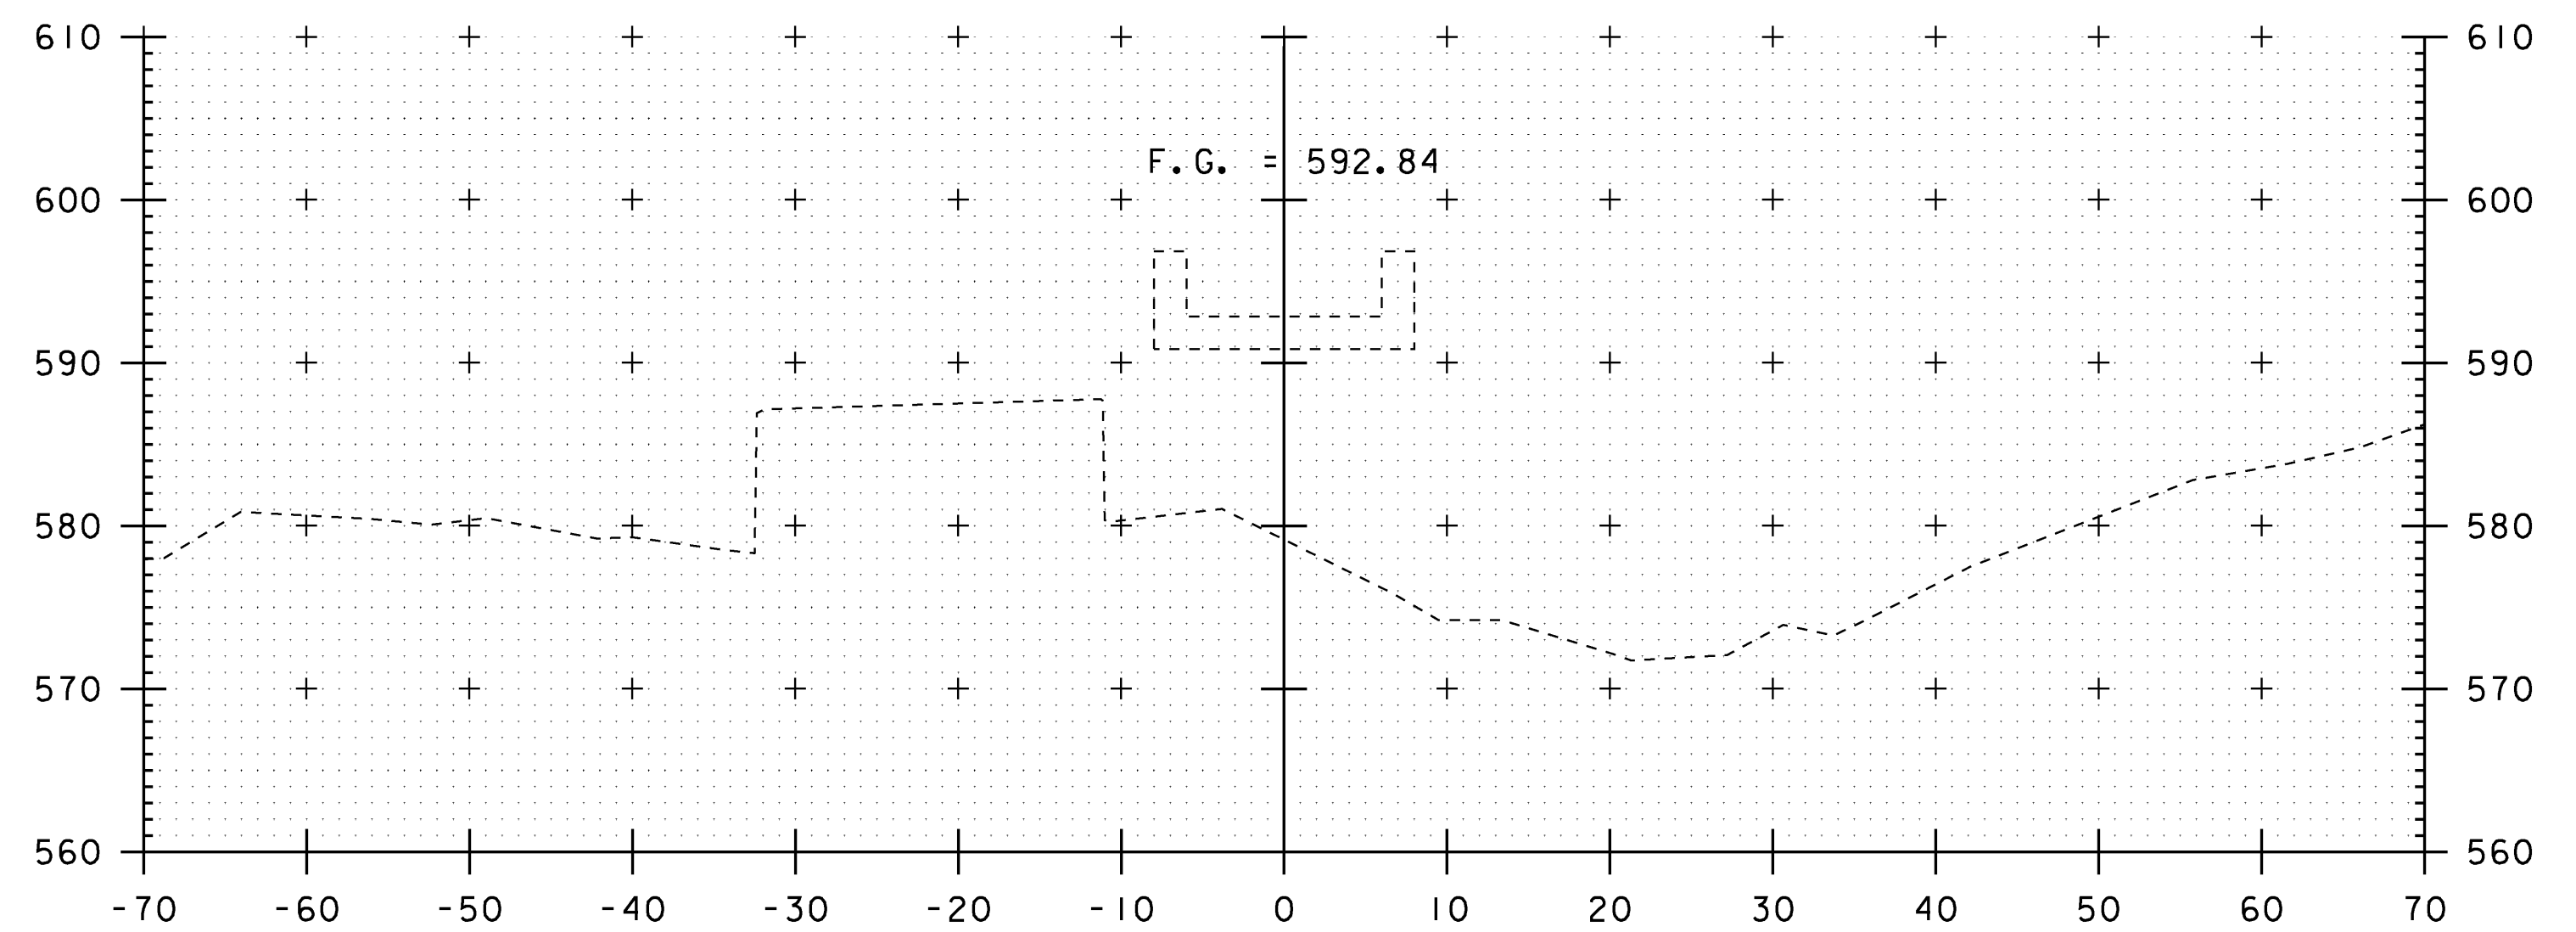

11+75

STA. 11+25 - STA. 12+00

SCALE: 1" = 10'-0"
10 0 10

| |
|-----------------|
| MODEL |
| HTA PROJECT NO. |
| 904214 |

PROJECT NAME: MONTGOMERY
PROJECT NUMBER: BHO 1448(23)

FILE NAME: Z96J302detourxs2.dgn
PROJECT LEADER: J.H.WEAVER
DESIGNED BY: J.BICJA

PLOT DATE: 8/1/2008
DRAWN BY: J.B.McQUAID
CHECKED BY: S.T.JAMES
SHEET 46 OF 54

Hoyle, Tanner & Associates, Inc.

TEMP. DETOUR CROSS SECTIONS (2 OF 4)