
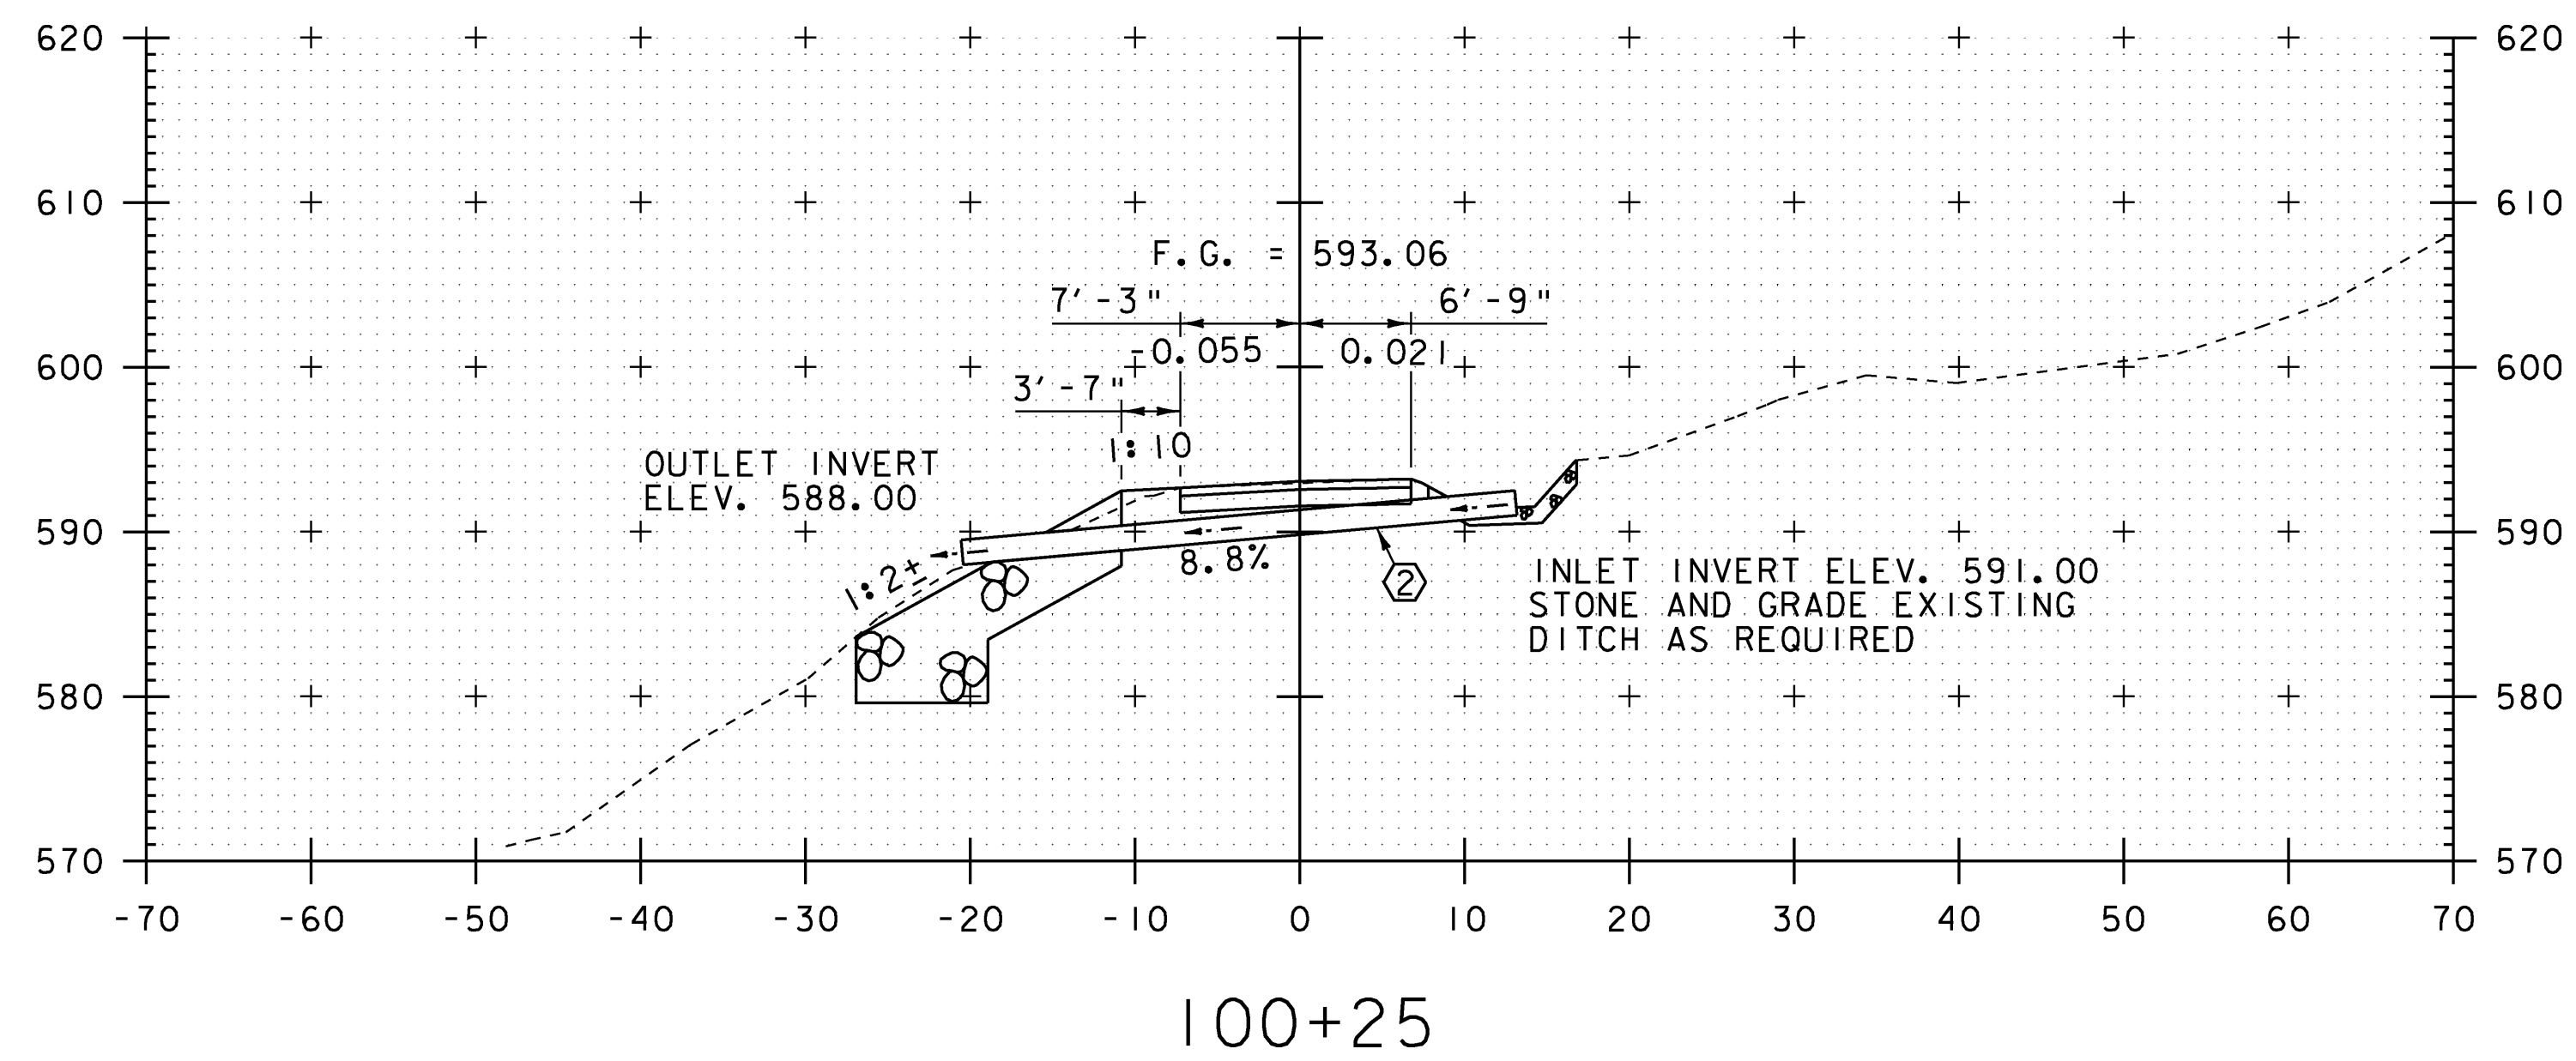


END T.H. 27 CONSTRUCTION
 STA. 100+62.75

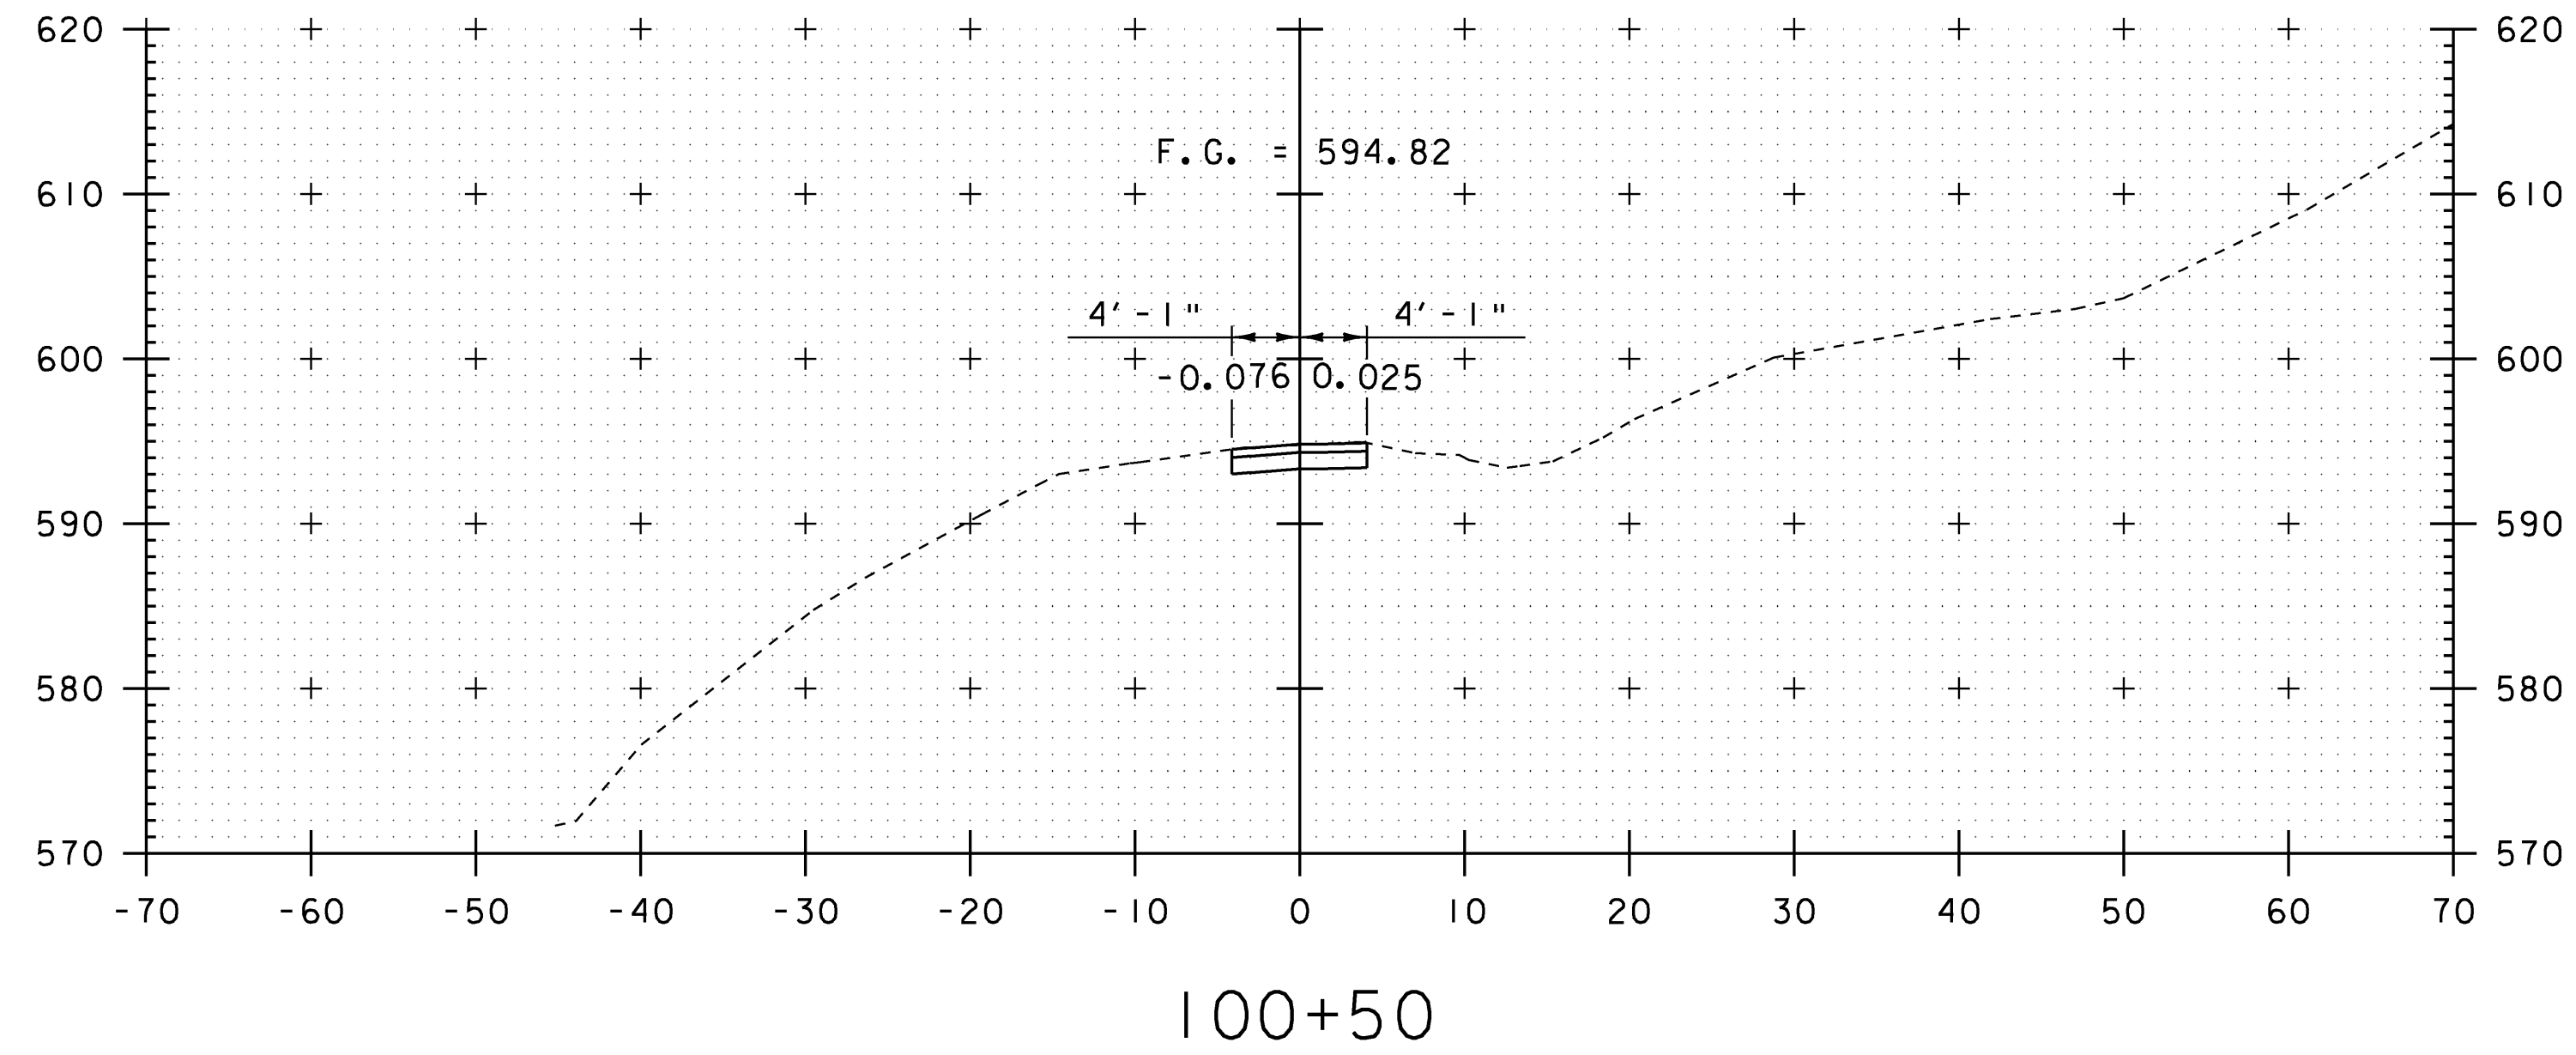

STA. 100+25 - STA. 100+50

SCALE: 1" = 10'-0"
 10 0 10

MODEL
5040 to 5100
HTA PROJECT NO.
904214

Hoyle, Tanner & Associates, Inc.

PROJECT NAME: MONTGOMERY
 PROJECT NUMBER: BHO 1448(23)
 FILE NAME: Z96J302xs5.dgn
 PROJECT LEADER: J.H.WEAVER
 DESIGNED BY: J.BICJA
 T.H. 27 (CLASS 4) CROSS SECTIONS

PLOT DATE: 8/1/2008
 DRAWN BY: J.B.McQUAID
 CHECKED BY: S.T.JAMES
 SHEET 53 OF 54