




5+90

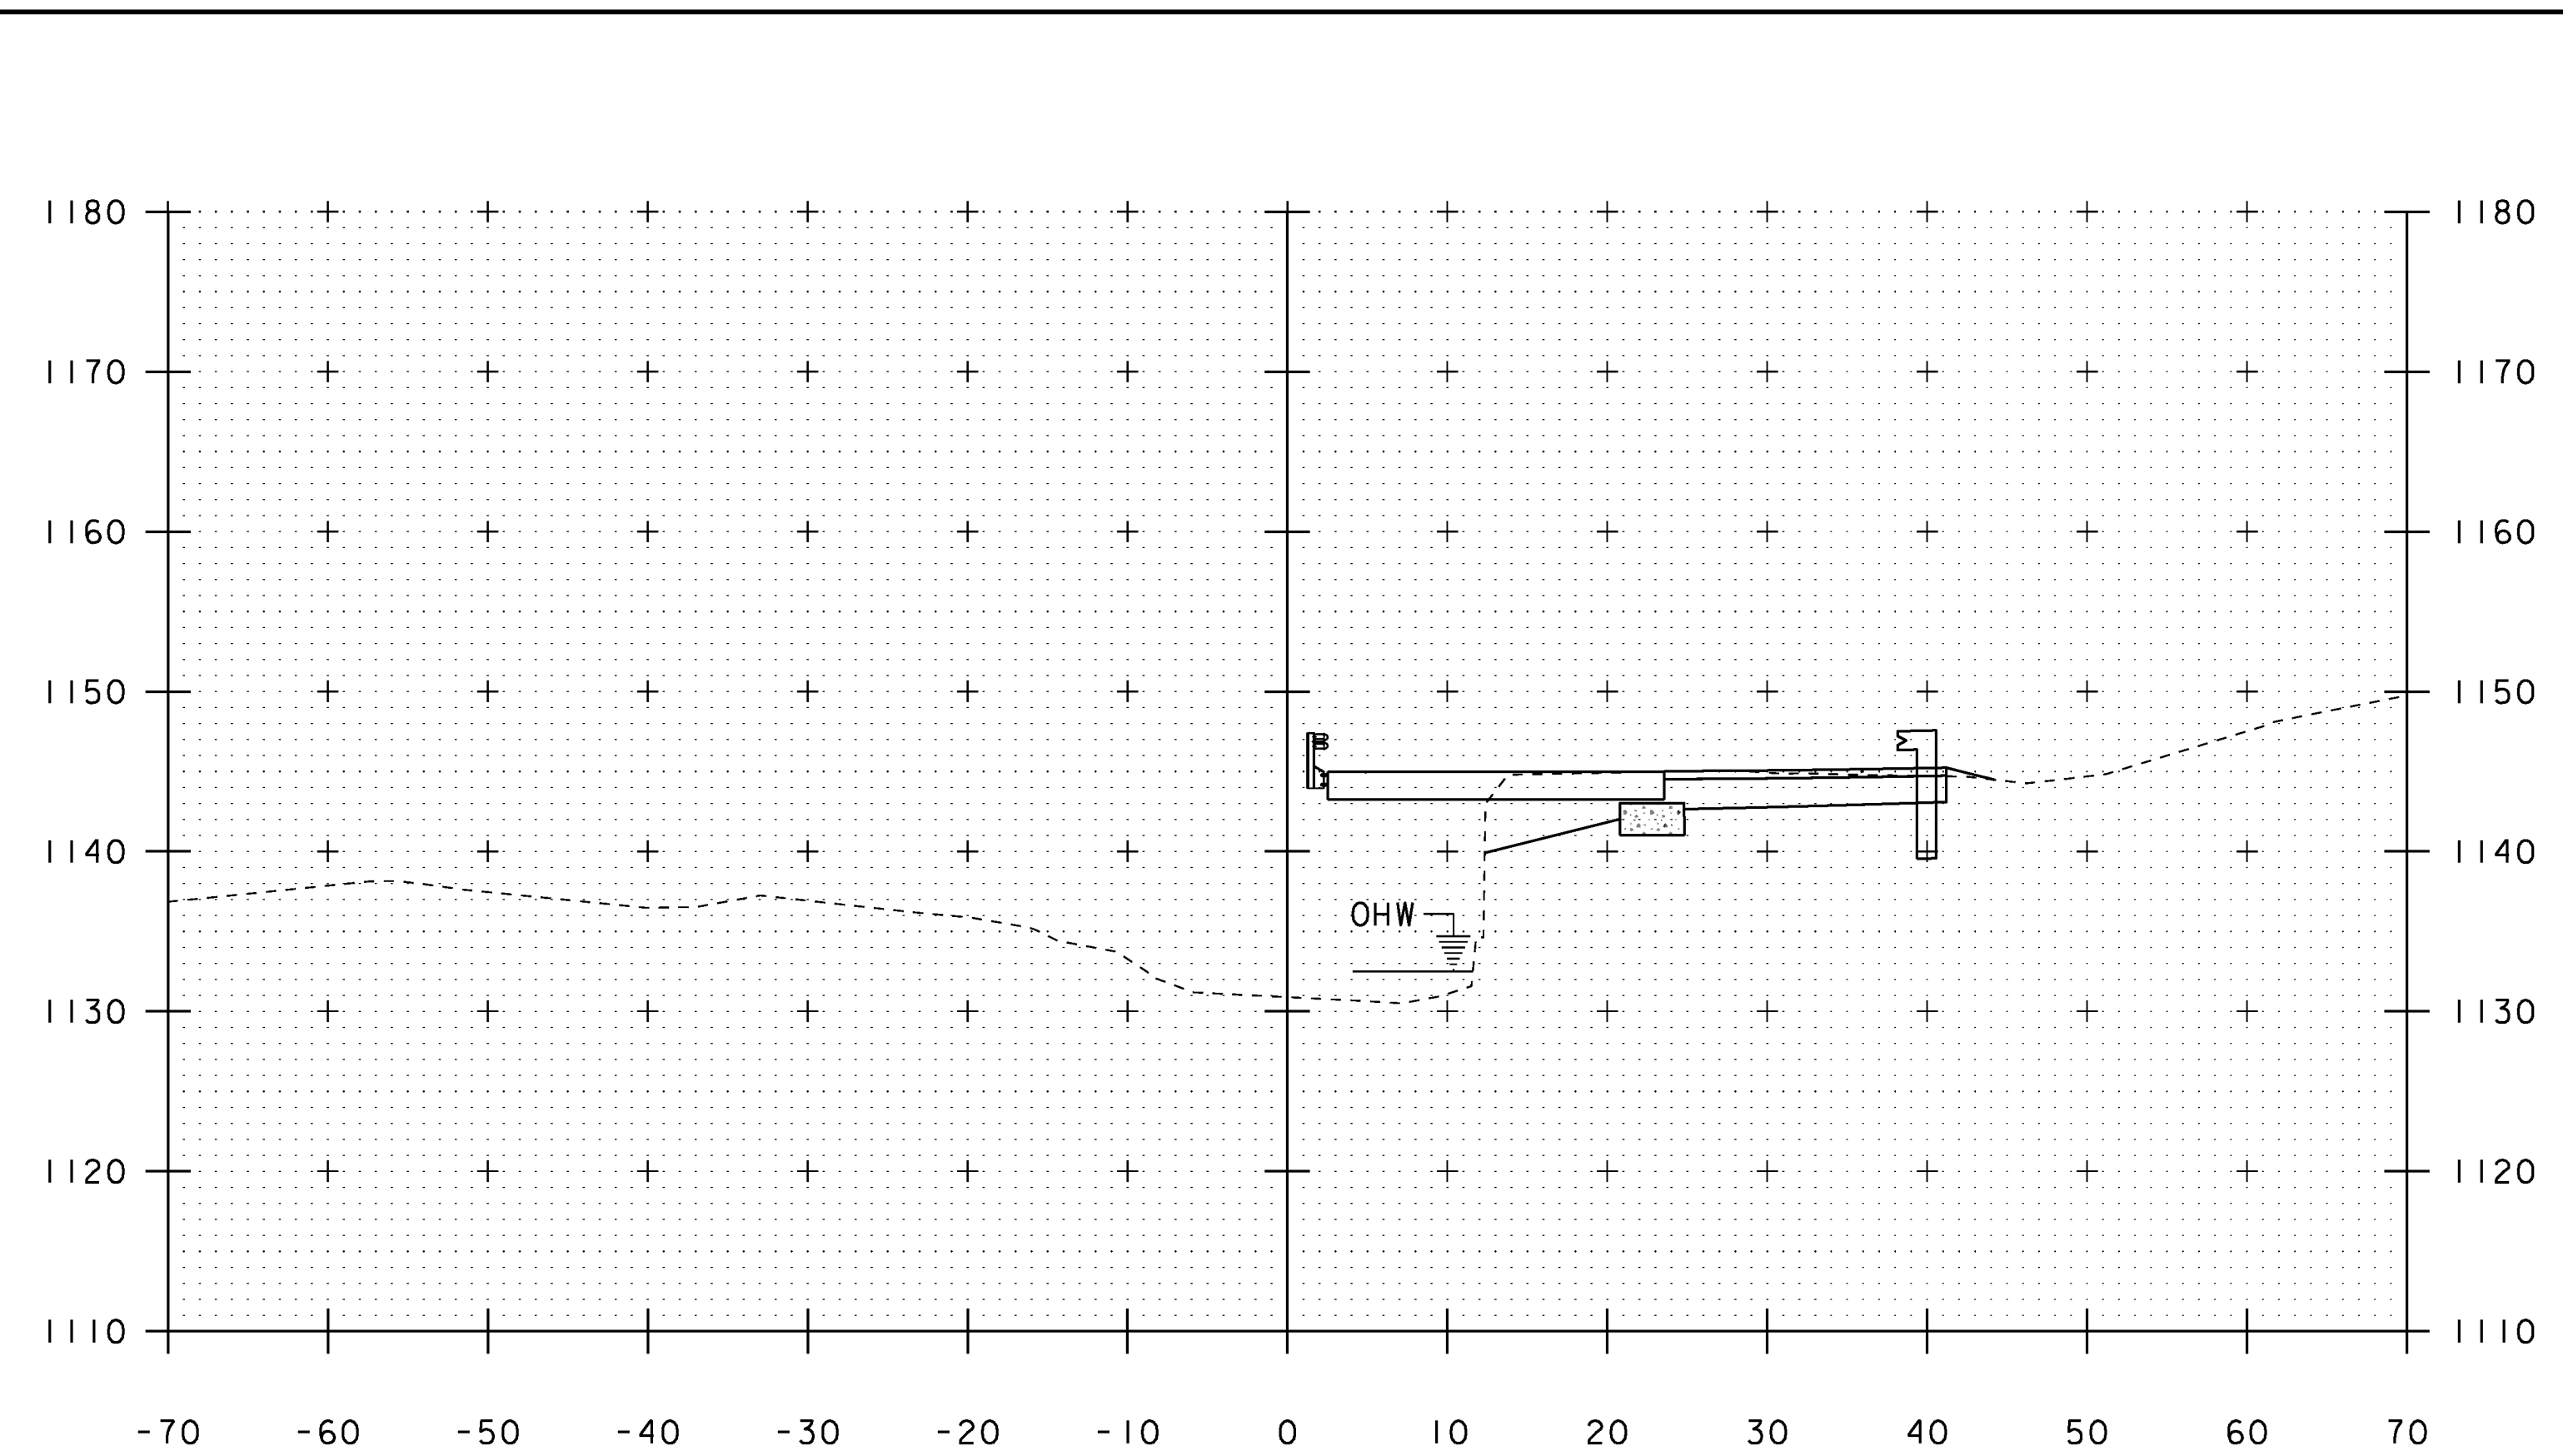

6+10

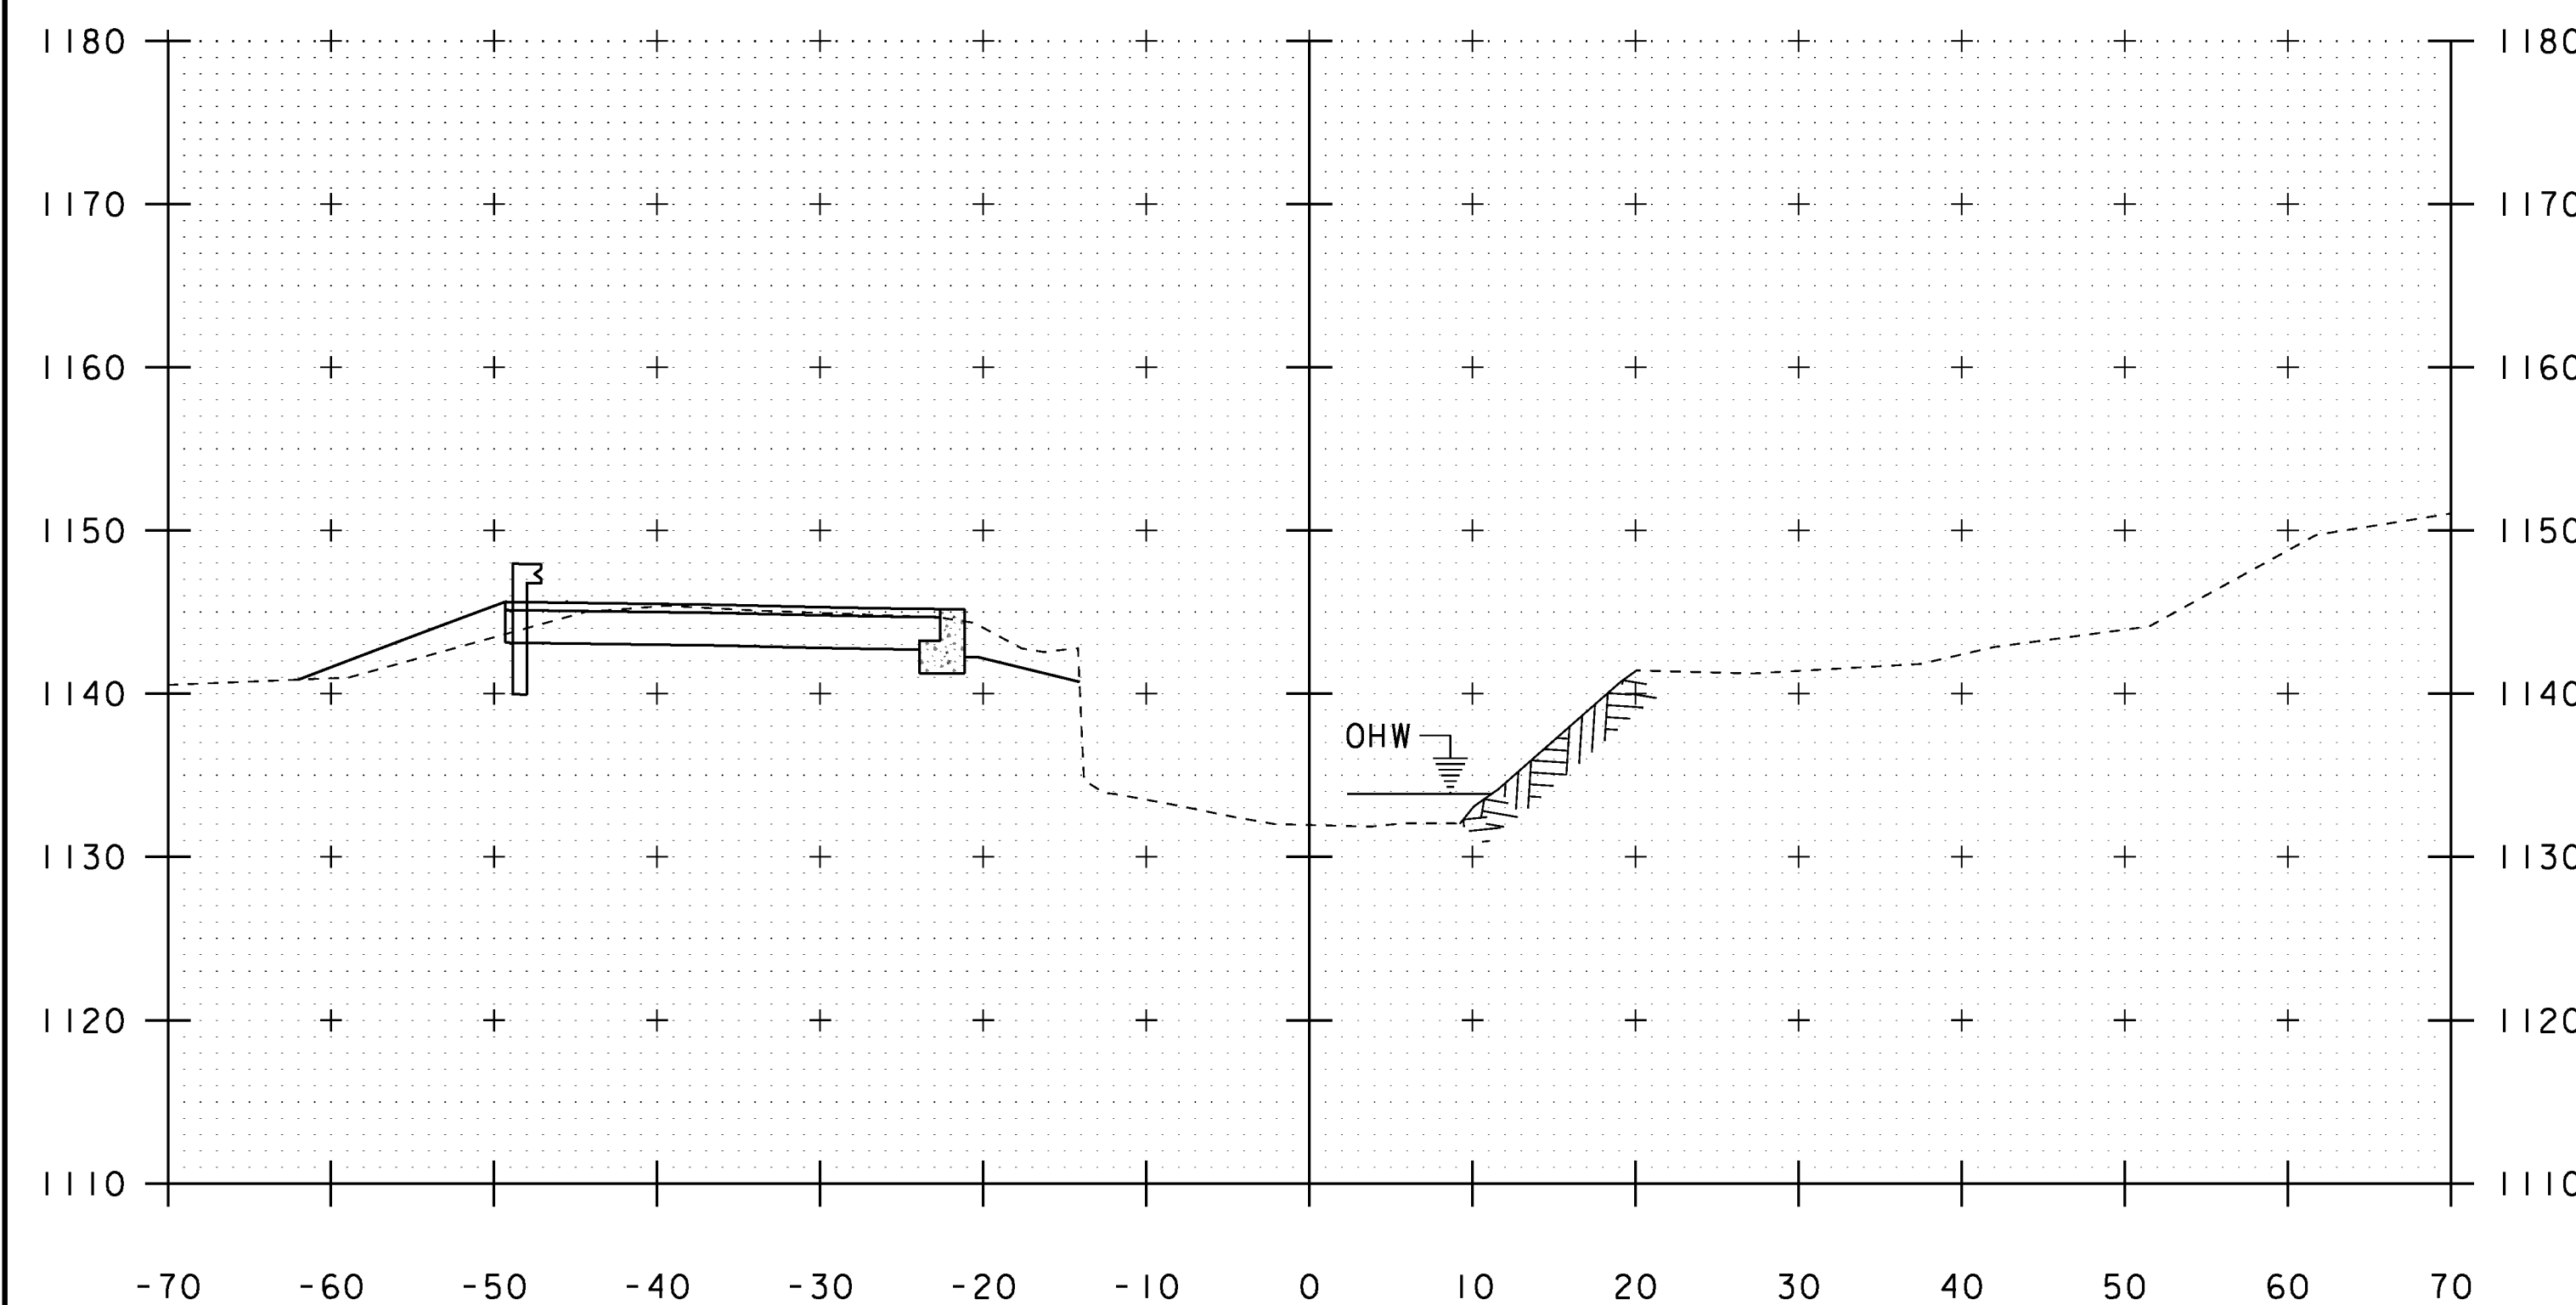

5+80

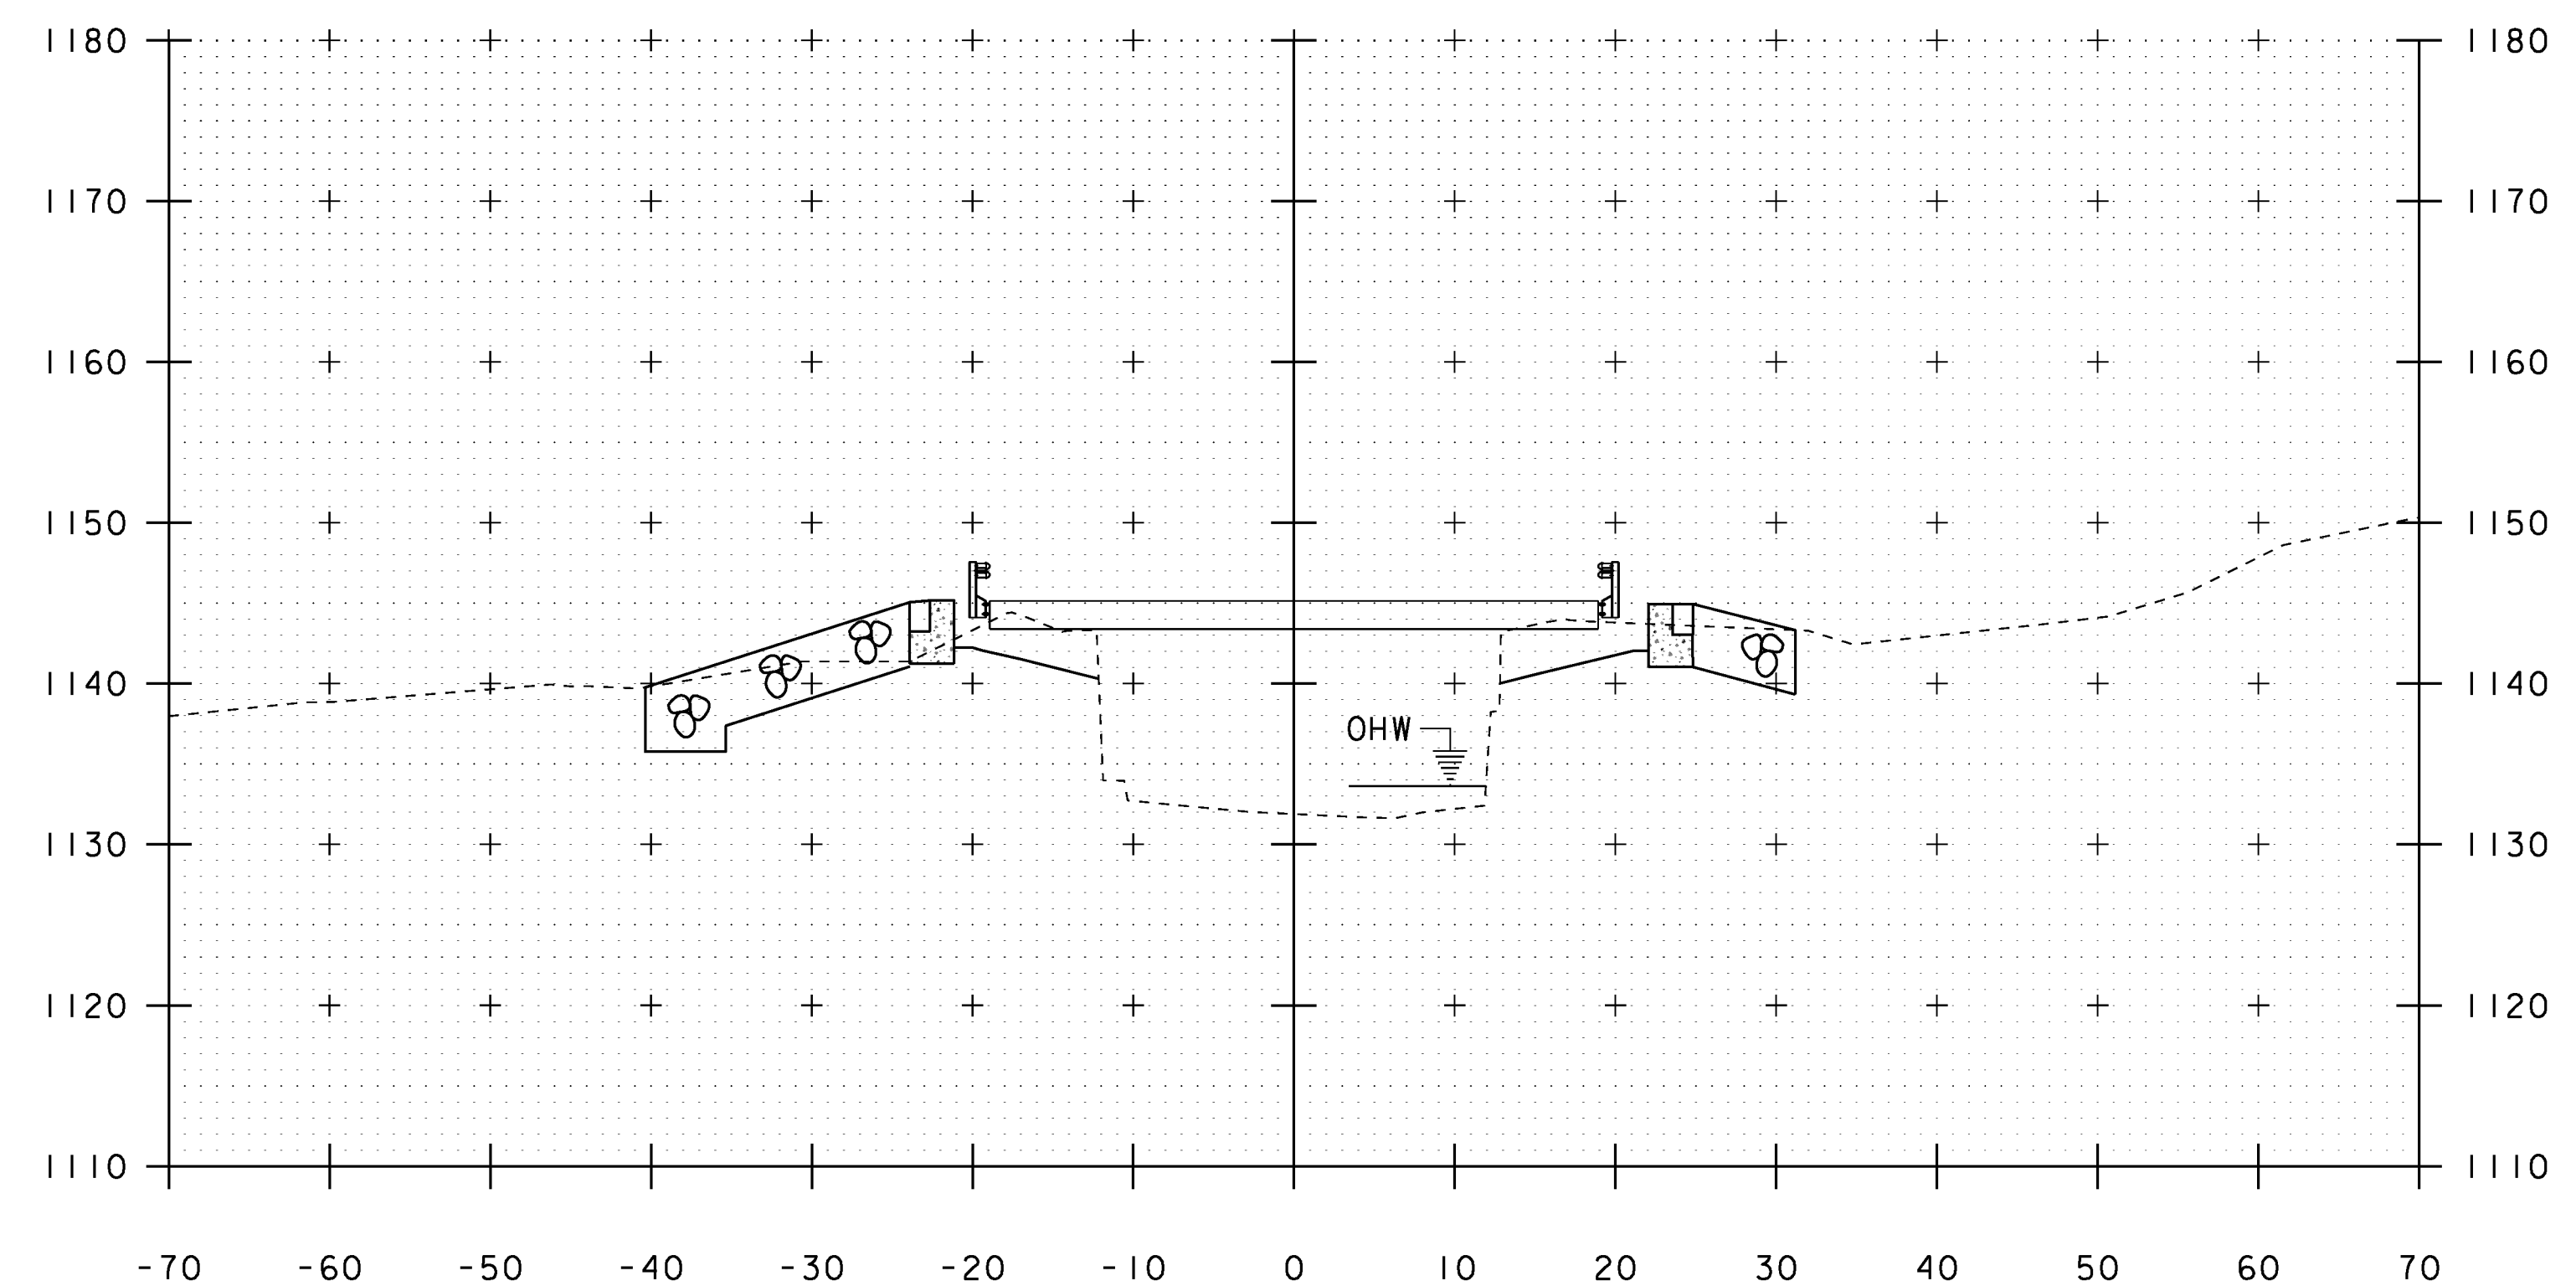

6+00

STA. 5+80 TO STA. 6+10

PROJECT NAME: MONTGOMERY	PLOT DATE: 21-NOV-2013
PROJECT NUMBER: BHO 1448(27)	DRAWN BY: R. PELLETT
FILE NAME: s96j306xs2.dgn	CHECKED BY: J. LACROIX
PROJECT LEADER: C. CARLSON	SHEET 23 OF 30
DESIGNED BY: H. SALLS	
CHANNEL LINE CROSS SECTIONS 2	