



SIDEWALK DETAIL

N.T.S.
STA. 1+040 - STA. 1+048

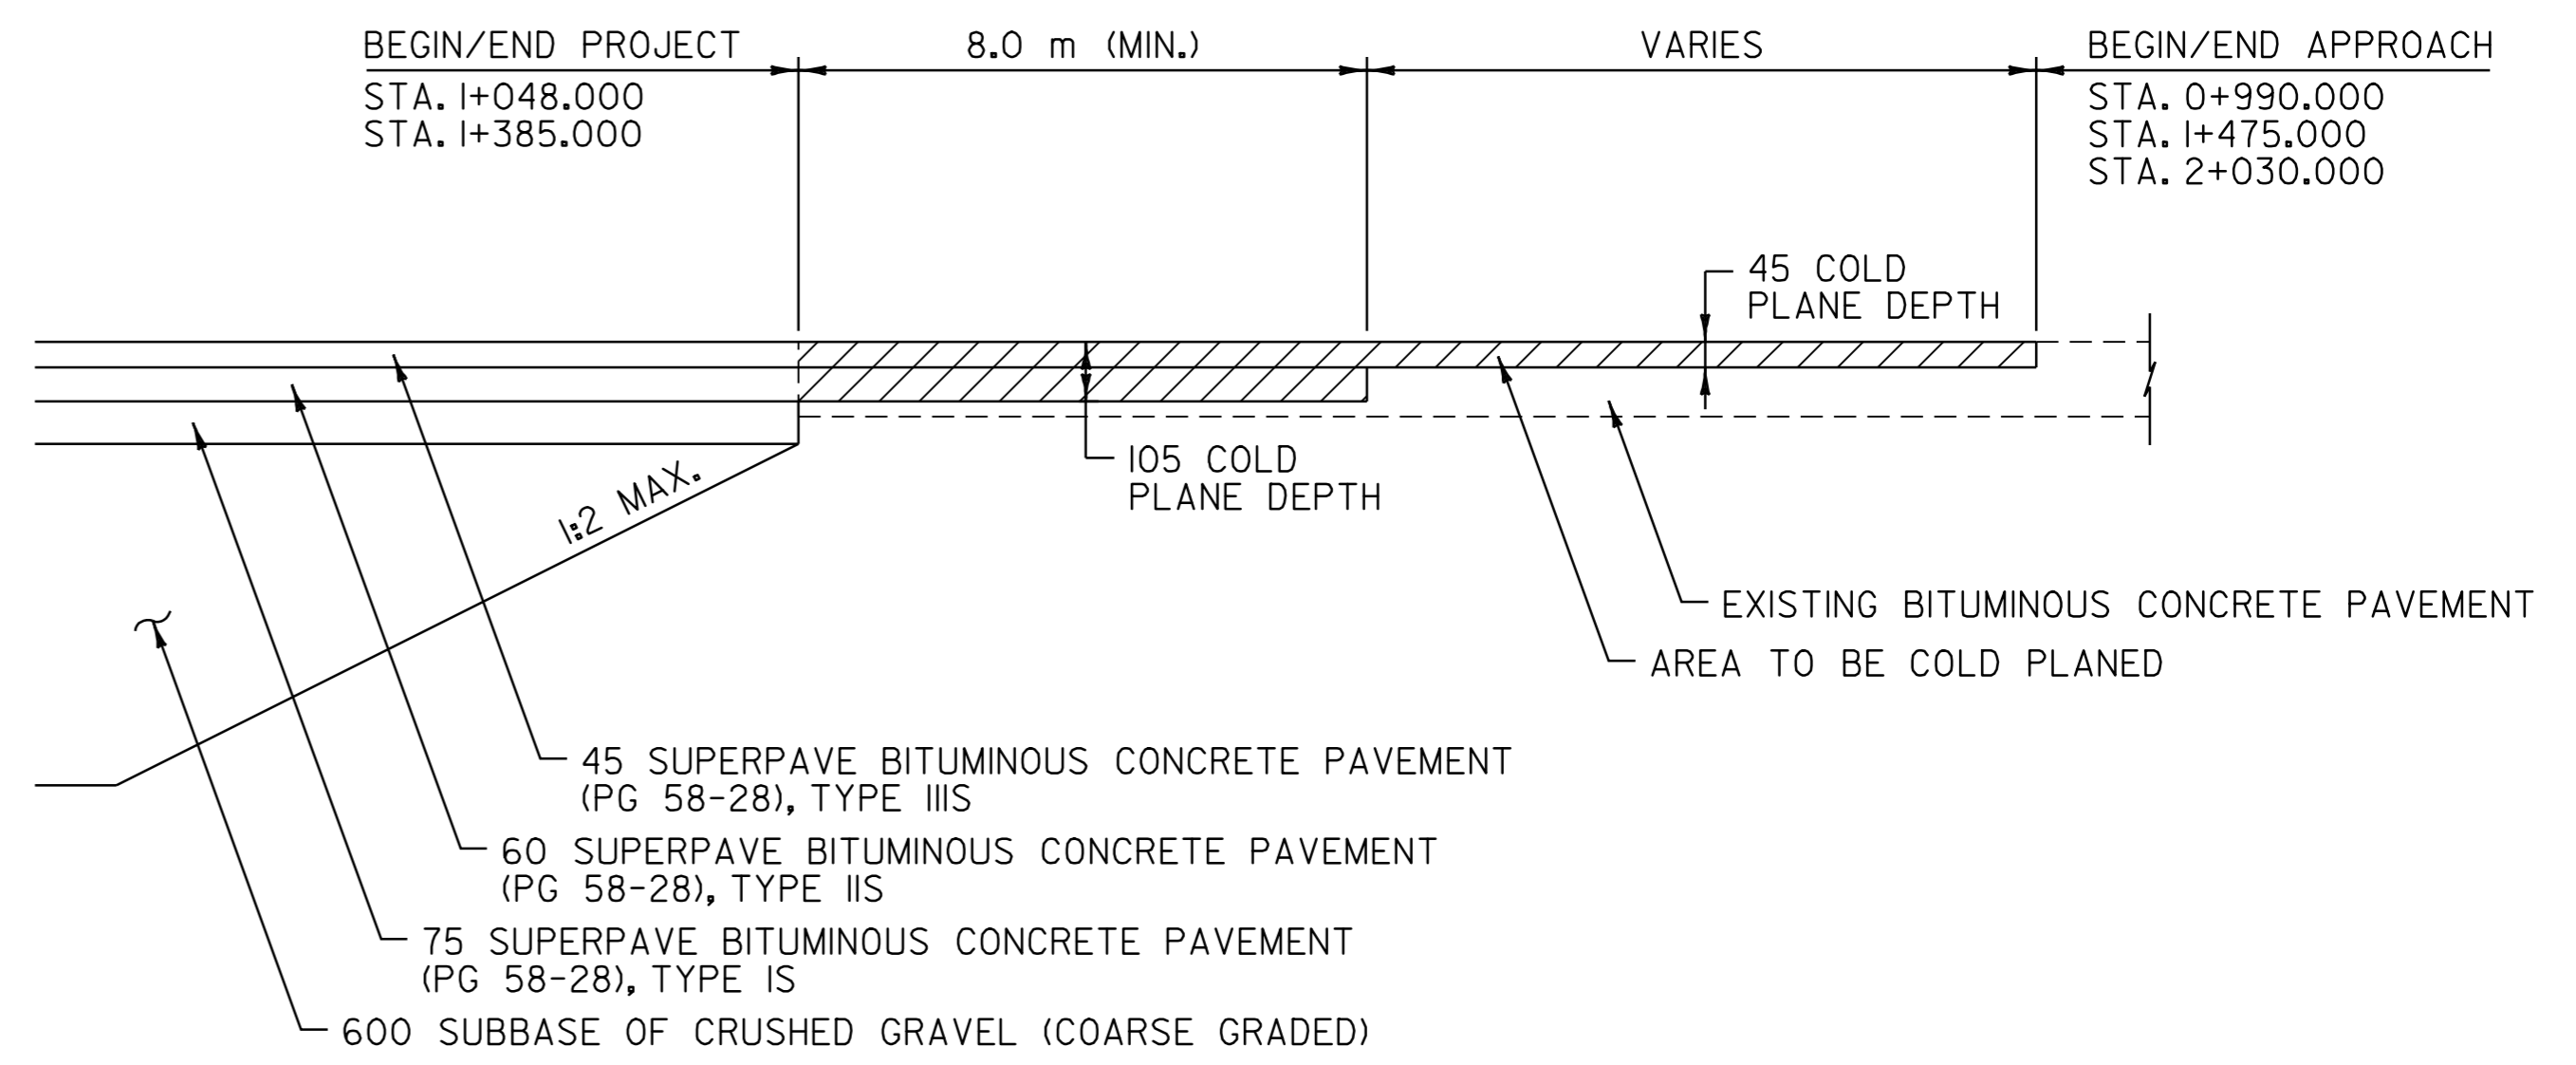

PAVEMENT TERMINATION DETAIL

N.T.S.
STA. 1+048.000
STA. 1+385.000

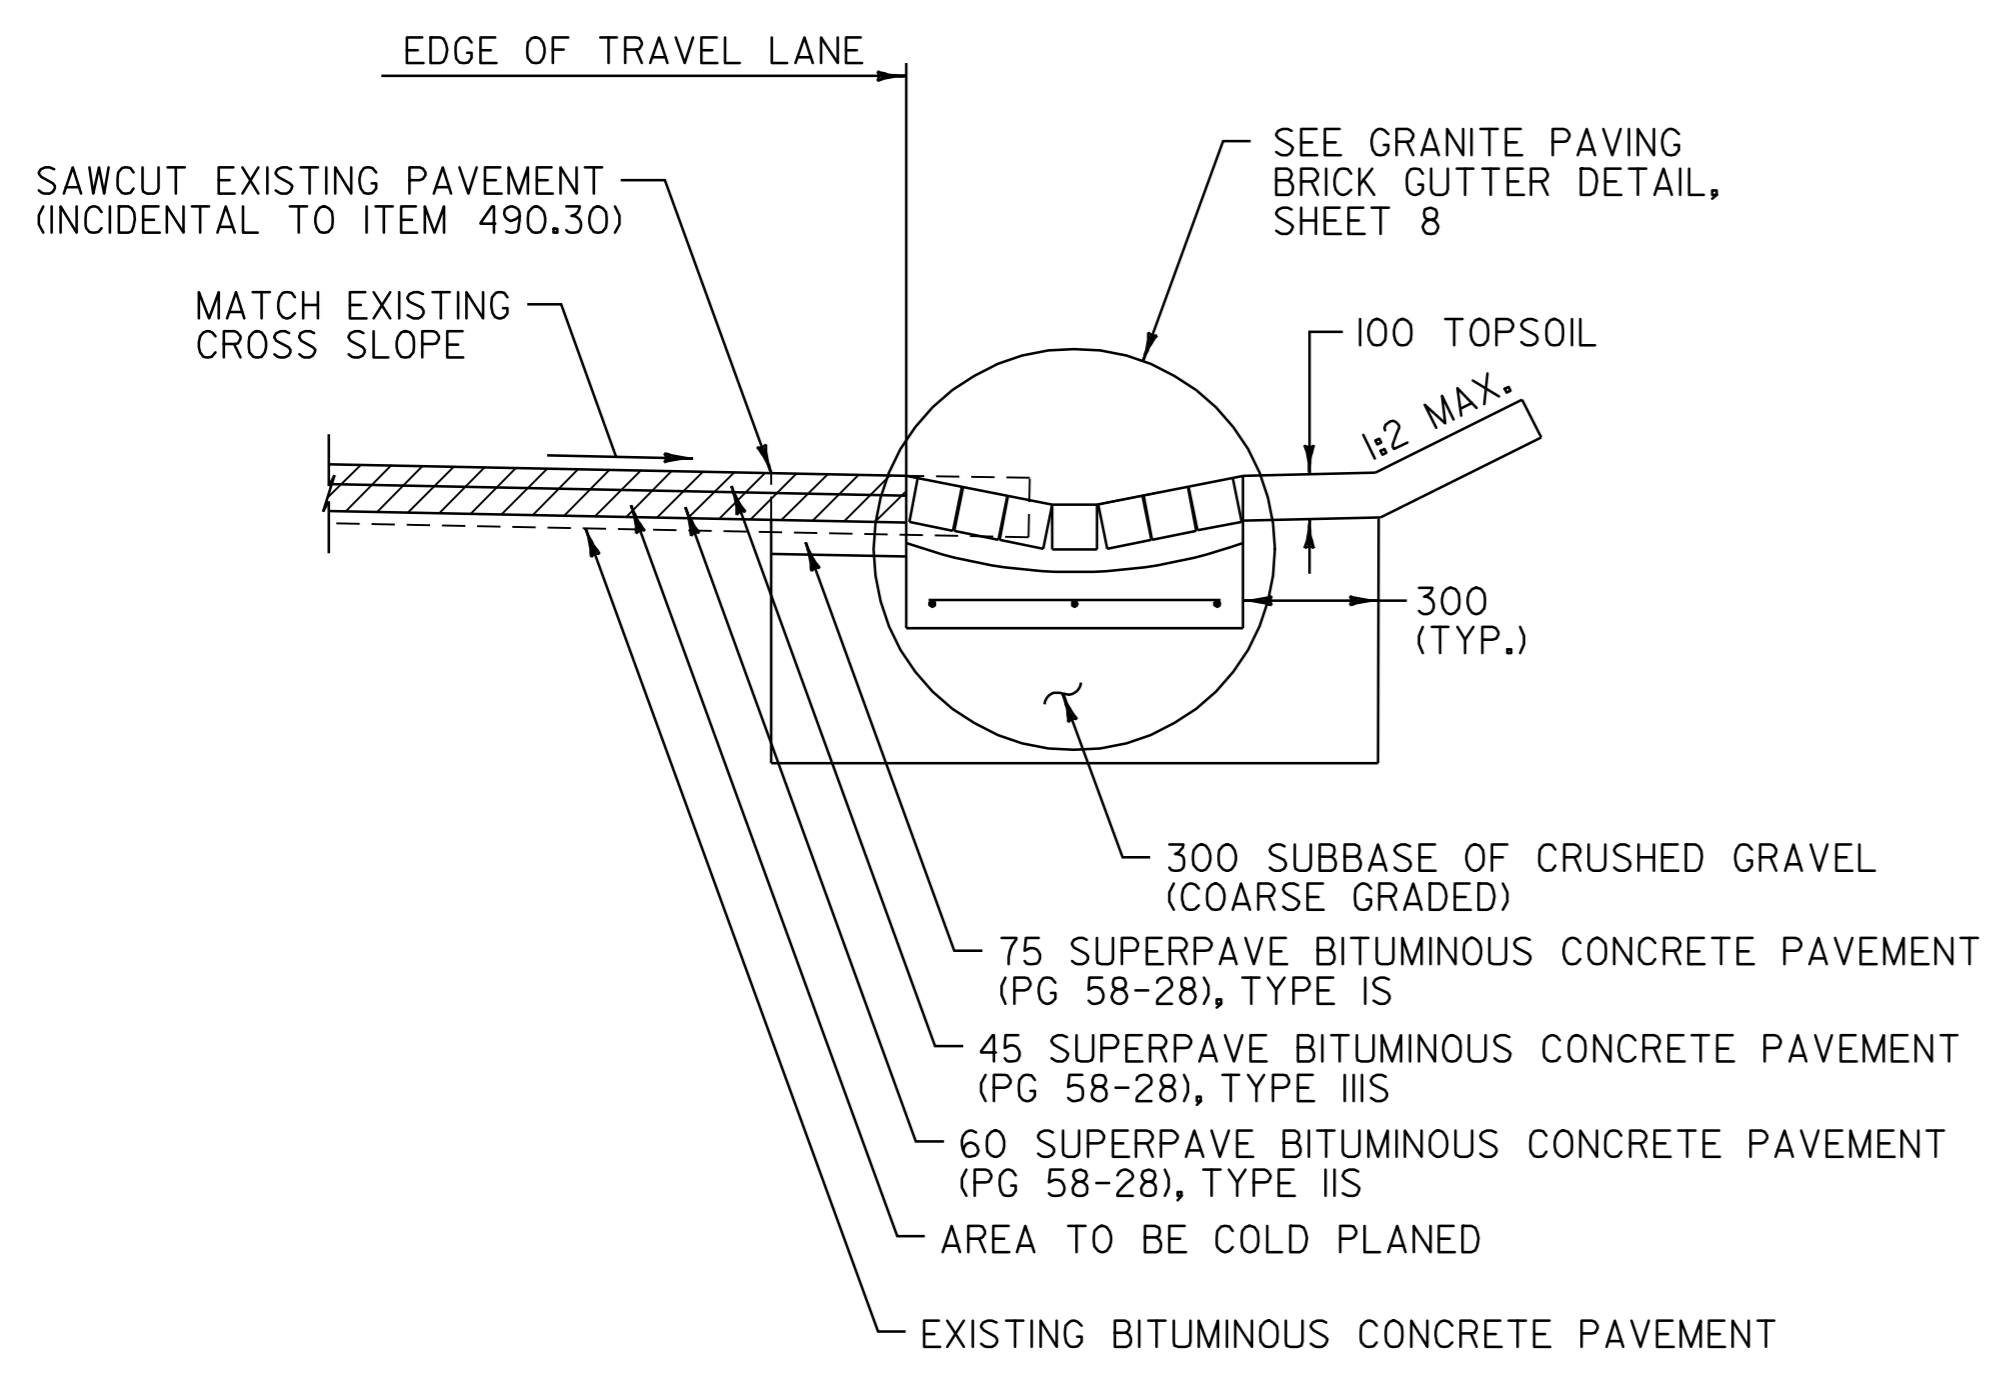

GRANITE PAVING BRICK GUTTER DETAIL

N.T.S.
STA. 0+990 - STA. 1+019 LT
STA. 1+385 - STA. 1+390 RT

ALL DIMENSIONS IN MILLIMETERS EXCEPT WHERE OTHERWISE INDICATED

MISC. DETAIL SHEET # 1

VERMONT AGENCY OF TRANSPORTATION

<p>CLOUGH, HARBOUR & ASSOCIATES ENGINEERS, SURVEYORS, PLANNERS & LANDSCAPE ARCHITECTS WINNERS CIRCLE ALBANY, NEW YORK, 02208</p>	PROJECT NAME: <u>OLD BENNINGTON</u>	PLOT DATE: 05-MAY-2008 14
	PROJECT NUMBER: <u>STP 1400(5)</u>	DRAWN BY: <u>C.A.K.</u>
	FILE NAME: /pave/97d228/p97d228.dgn	CHECKED BY: <u>D.E.G.</u>
	PROJECT LEADER: <u>J.P.K.</u>	SHEET <u>9</u> OF 48

DESIGNED BY: J.S.P.
p97d228md1.i