


COLORS: RED BORDER, TEXT, CIRCLE & DIAGONAL
 BLACK SYMBOL
 WHITE BACKGROUND (REFLECTORIZED)

MATERIALS: PER VAOT STANDARD E-143

LOCATIONS: STA. I+457.3, LT
 STA. I+459.0, RT

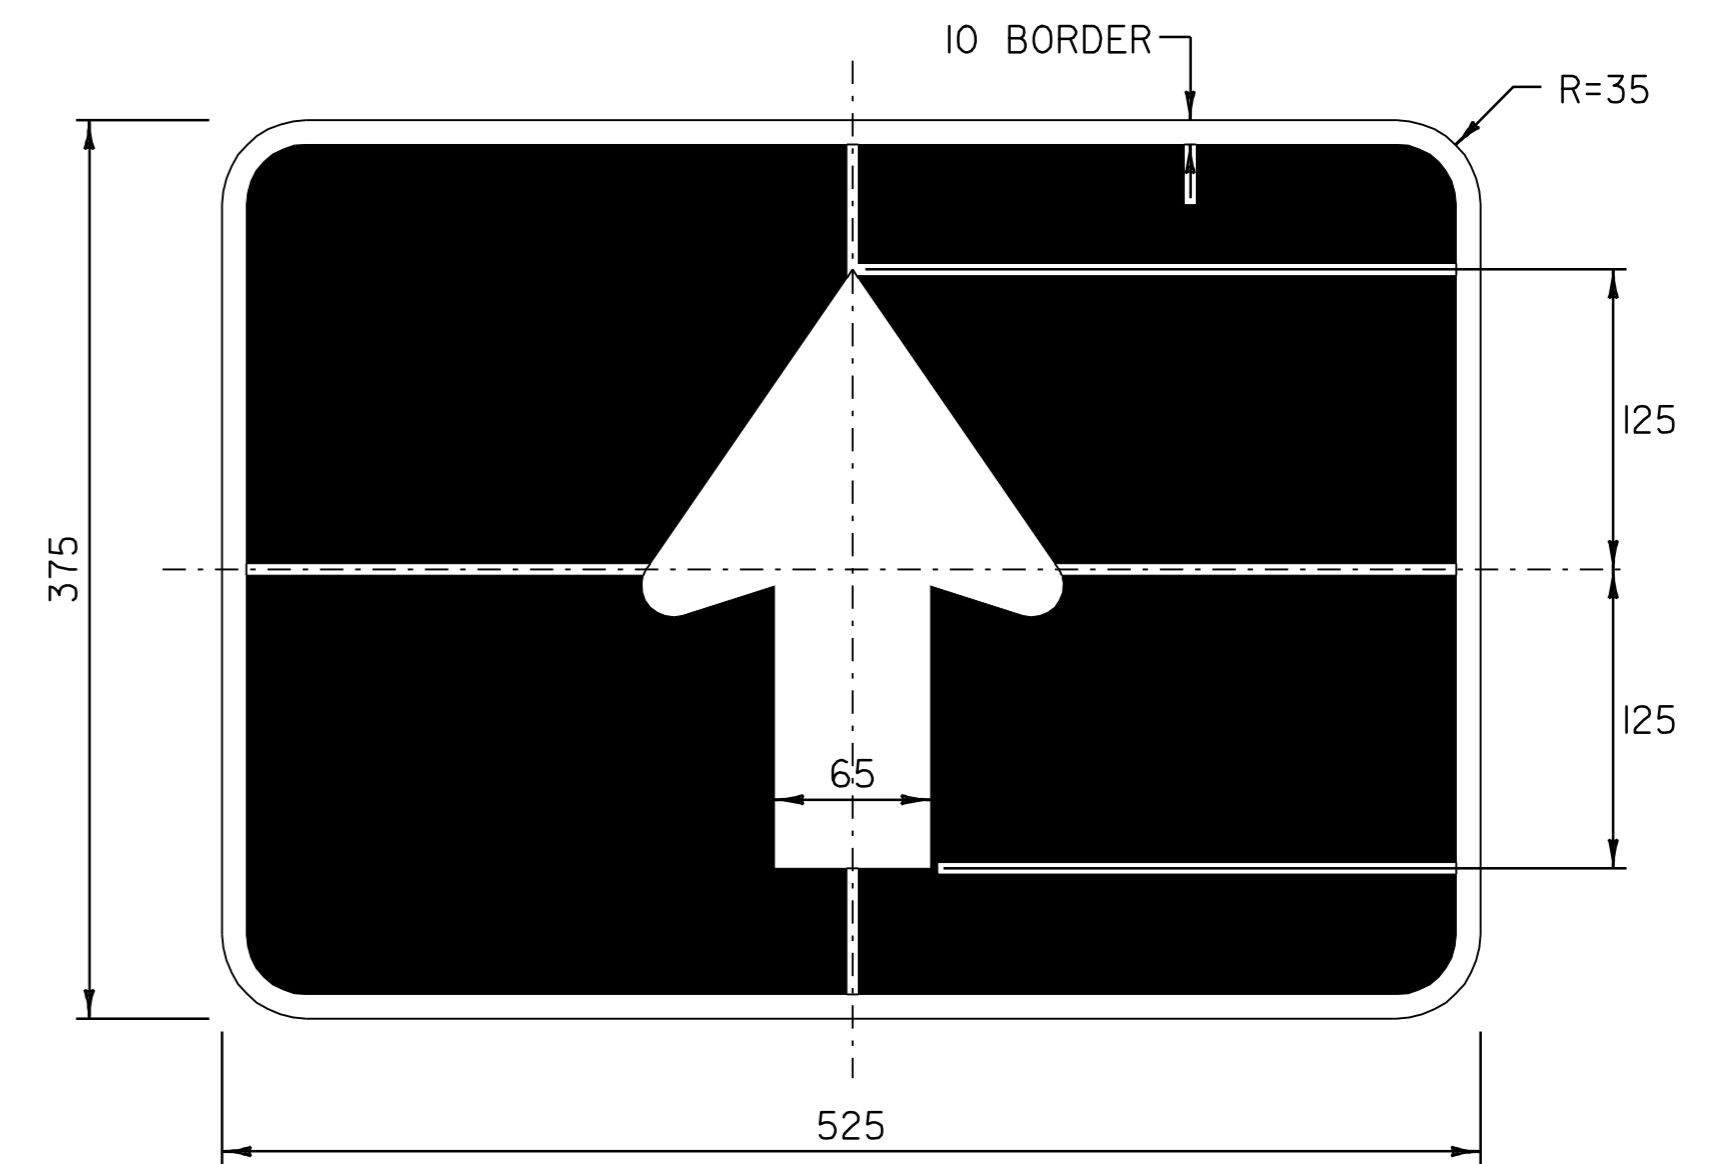

COLORS: WHITE BORDER & SYMBOL (REFLECTORIZED)
 BLUE BACKGROUND (REFLECTORIZED)

MATERIALS: PER VAOT STANDARD E-132

LOCATIONS: STA. I+070.0, LT

ALL DIMENSIONS IN MILLIMETERS EXCEPT WHERE OTHERWISE INDICATED

| | | |
|----------------------------------|--|--|
| SIGN DETAIL SHEET | VERMONT AGENCY OF TRANSPORTATION | |
| | <p>CHA CLOUGH, HARBOUR & ASSOCIATES <small>ENGINEERS, SURVEYORS, PLANNERS & LANDSCAPE ARCHITECTS 80 WINNERS CIRCLE ALBANY, NEW YORK, 02208</small></p> | <p>PROJECT NAME: <u>OLD BENNINGTON</u>----- PROJECT NUMBER: <u>STP 1400(5)</u></p> |
| | <p>FILE NAME: /pdve/97d228/p97d228.dgn PROJECT LEADER: <u>I.P.K.</u>----- DESIGNED BY: <u>J.S.P.</u>----- p97d228tsds.i</p> | <p>PLOT DATE: 05-MAY-2008 14:00 DRAWN BY: <u>C.A.K.</u>----- CHECKED BY: <u>D.E.G.</u>----- SHEET <u>26</u> OF 46</p> |