



PLAN
SCALE: 1/4" = 1'-0"

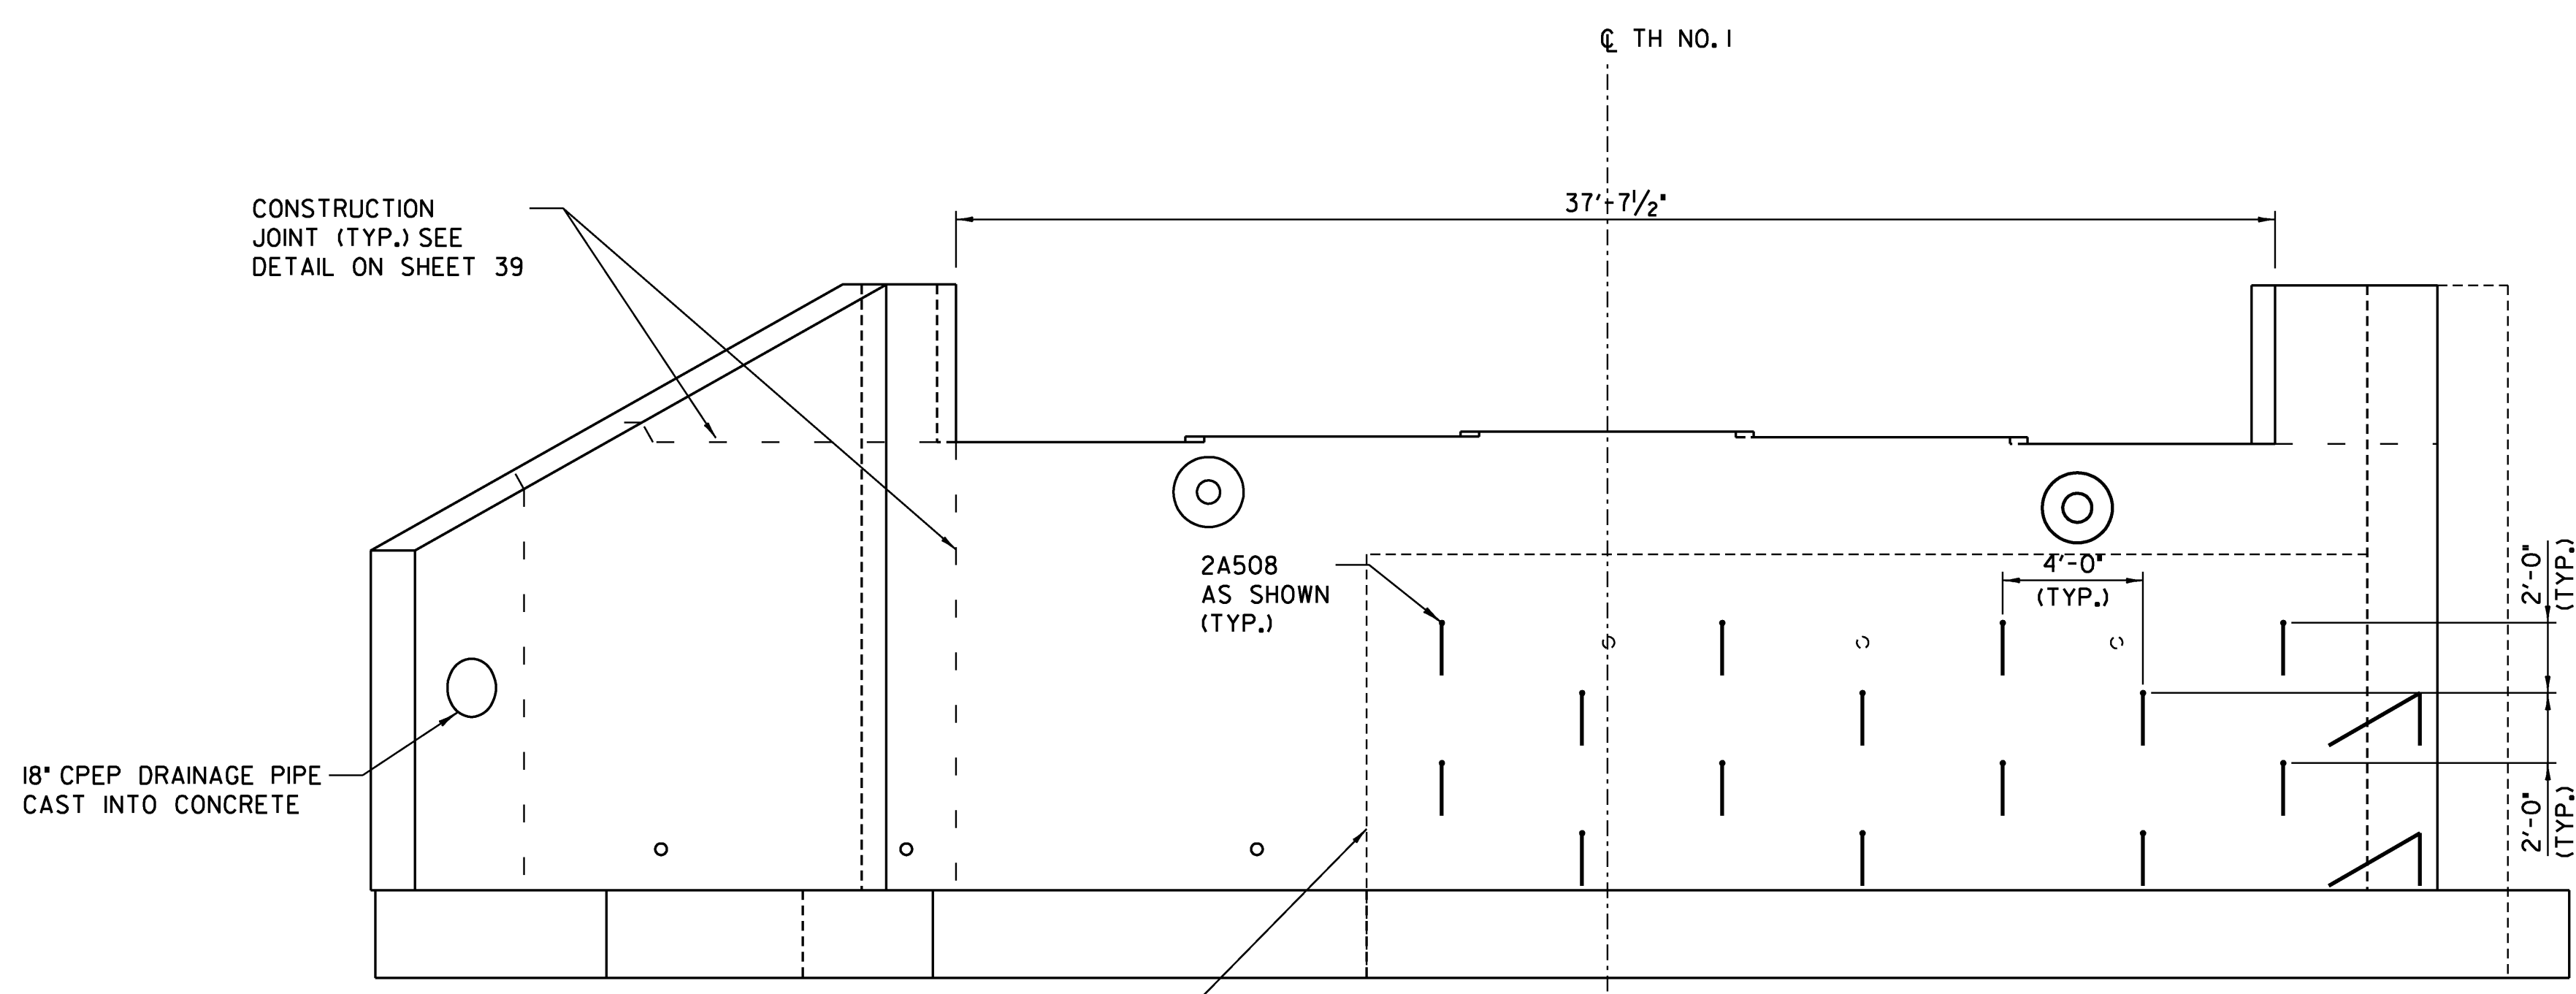


ELEVATION

ABUTMENT NO. 2 - ANCHOR DETAIL
SCALE: 1/4" = 1'-0"

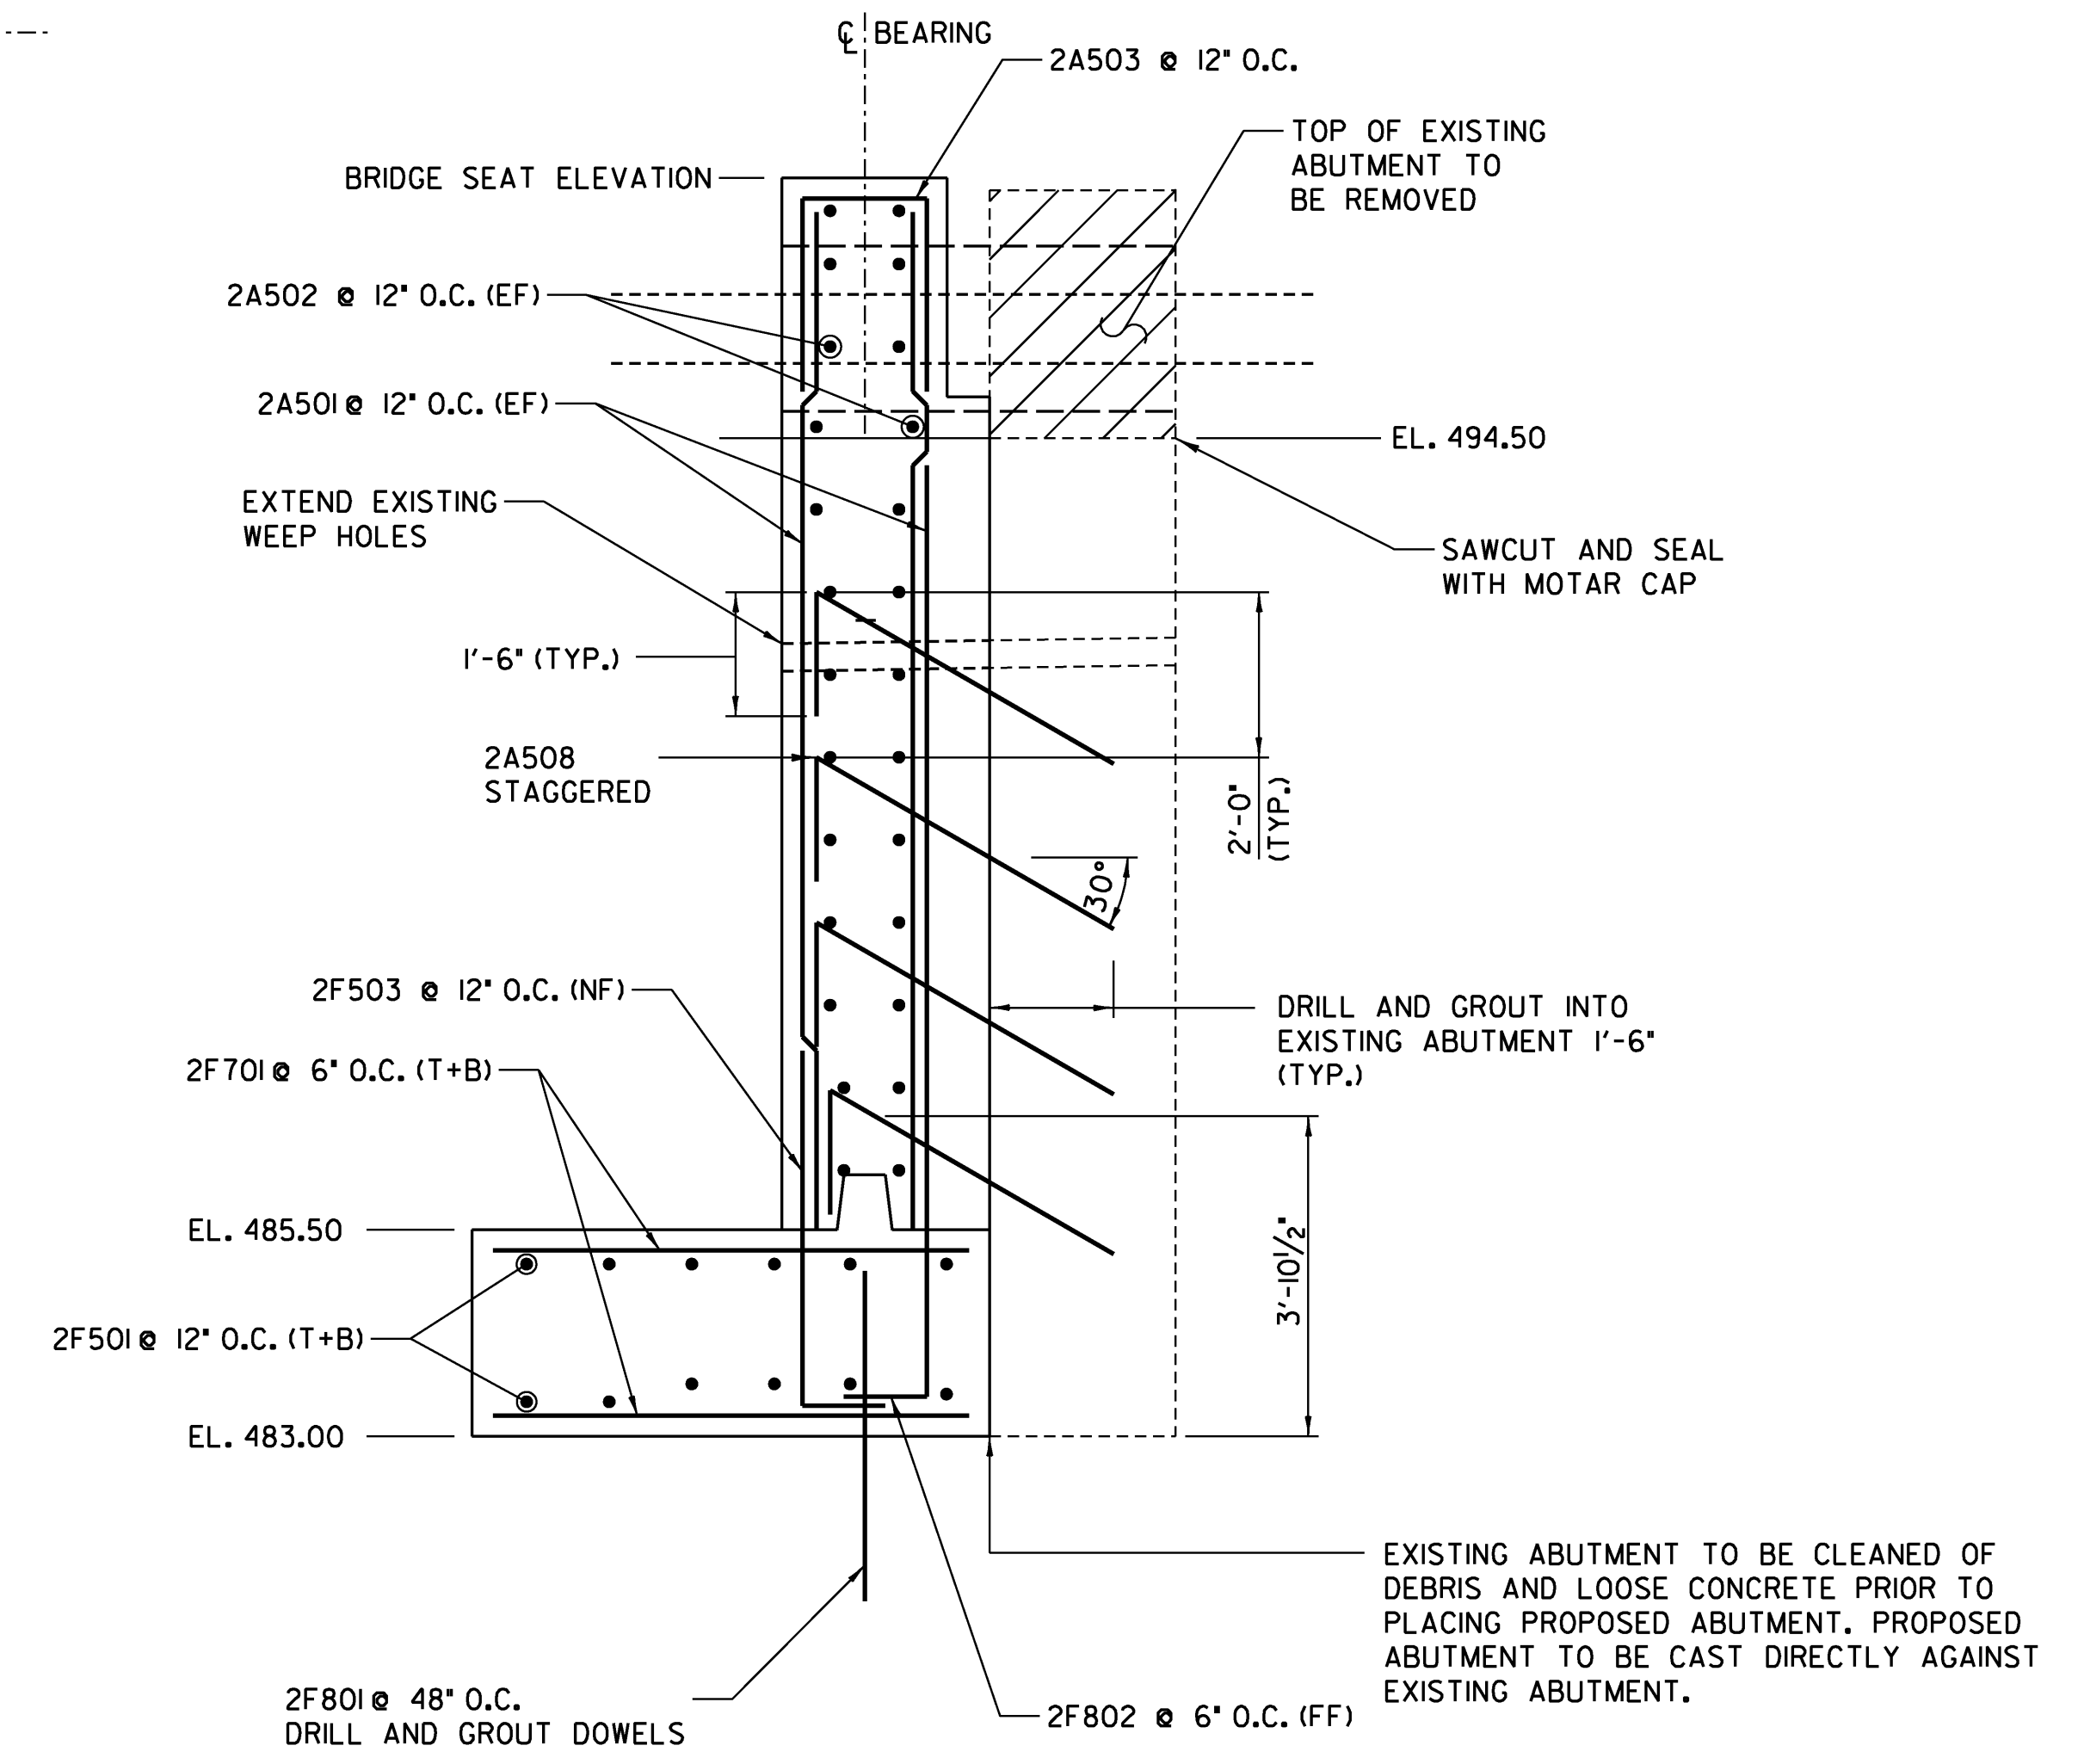

SECTION B - B
SCALE: 1/2" = 1'-0"

STATE OF VERMONT AGENCY OF TRANSPORTATION		
Town Of	JOHNSON	Bridge No. 5
Highway No.	1	Log Sta.
		Surv. Sta.
TH NO. 1 OVER THE GIHON RIVER		
ABUTMENT NO. 2 DETAILS		
Designed By	A.P. GUYETTE	Drawn By A.P. GUYETTE
Checked By	Date	Bridge Design Supervisor
J. W. TUCKER	2/09	J. W. TUCKER Date 2/09
PROJECT	JOHNSON	PROJECT NO. BHO 1448 (29)
I.G.C. Info.	z98J372fwd.dgn	D & K DWG NO.
Bridge Sheet No.		Sheet 38 of 68

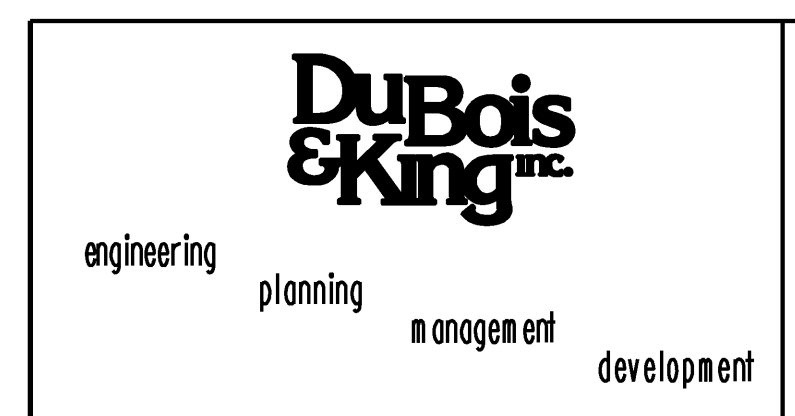

PLOTTED 2/10/2009